




1 Existing North Elevation  
1/4"=1'-0"

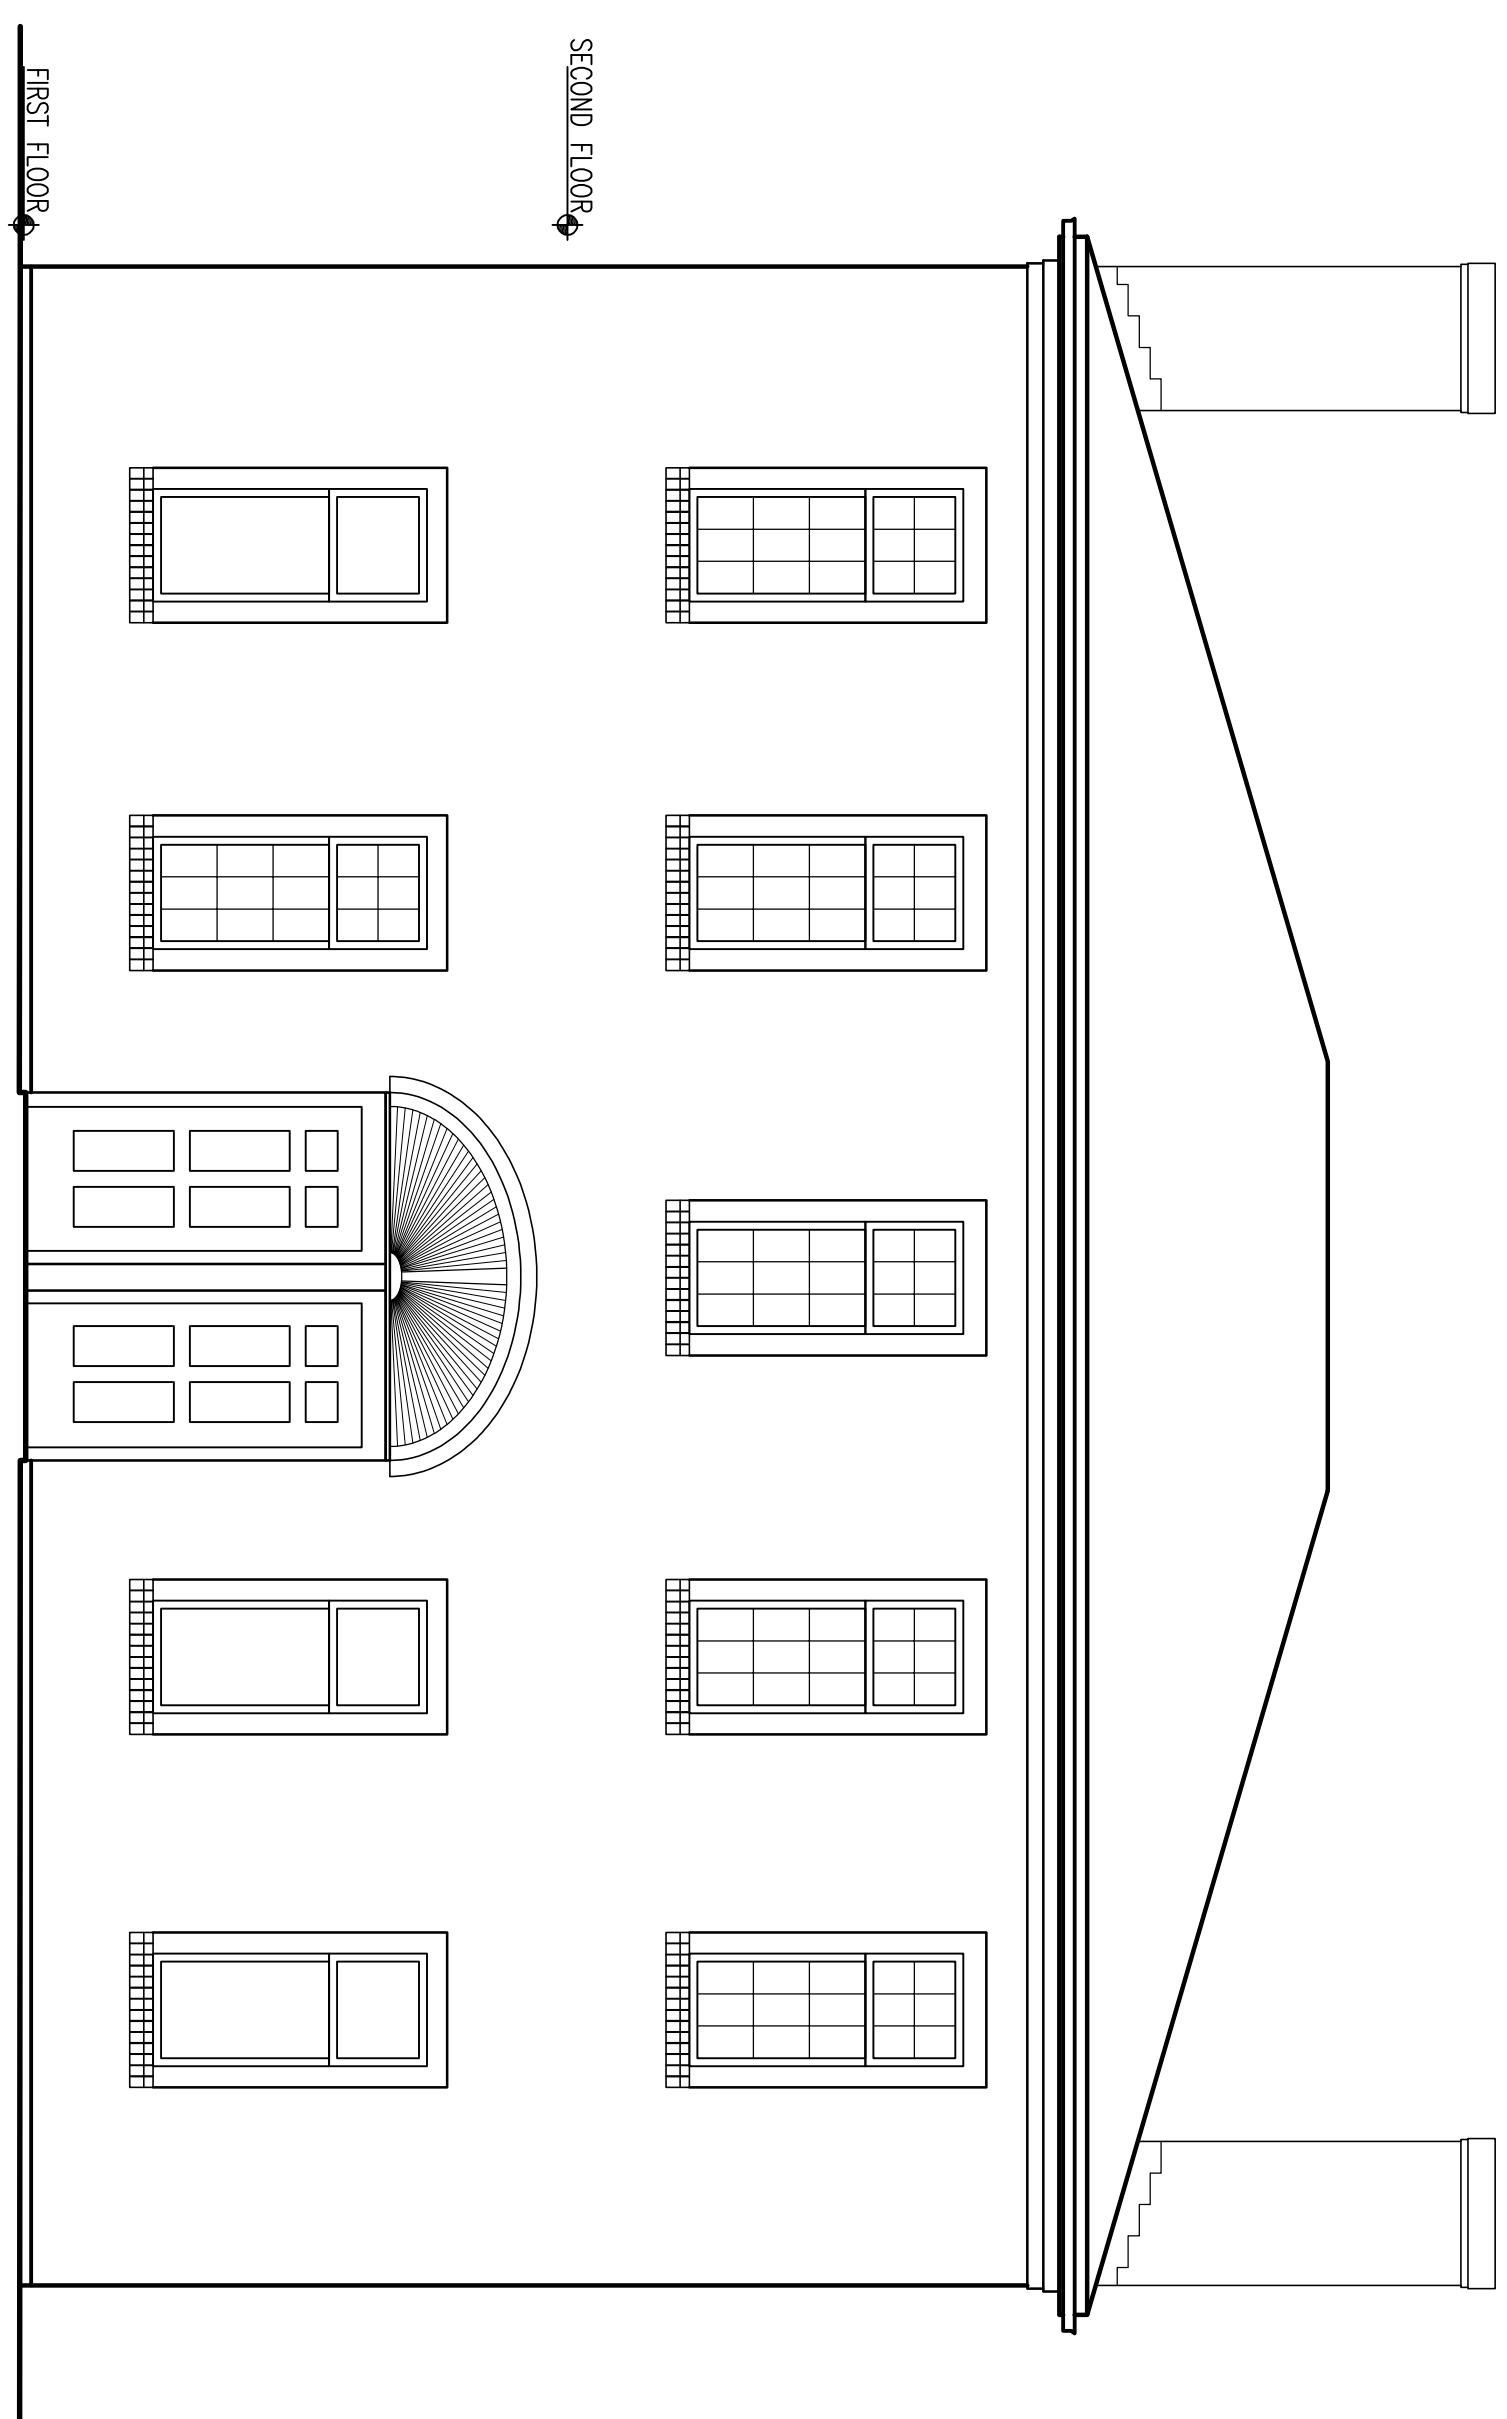

2 Existing East Elevation  
1/4"=1'-0"

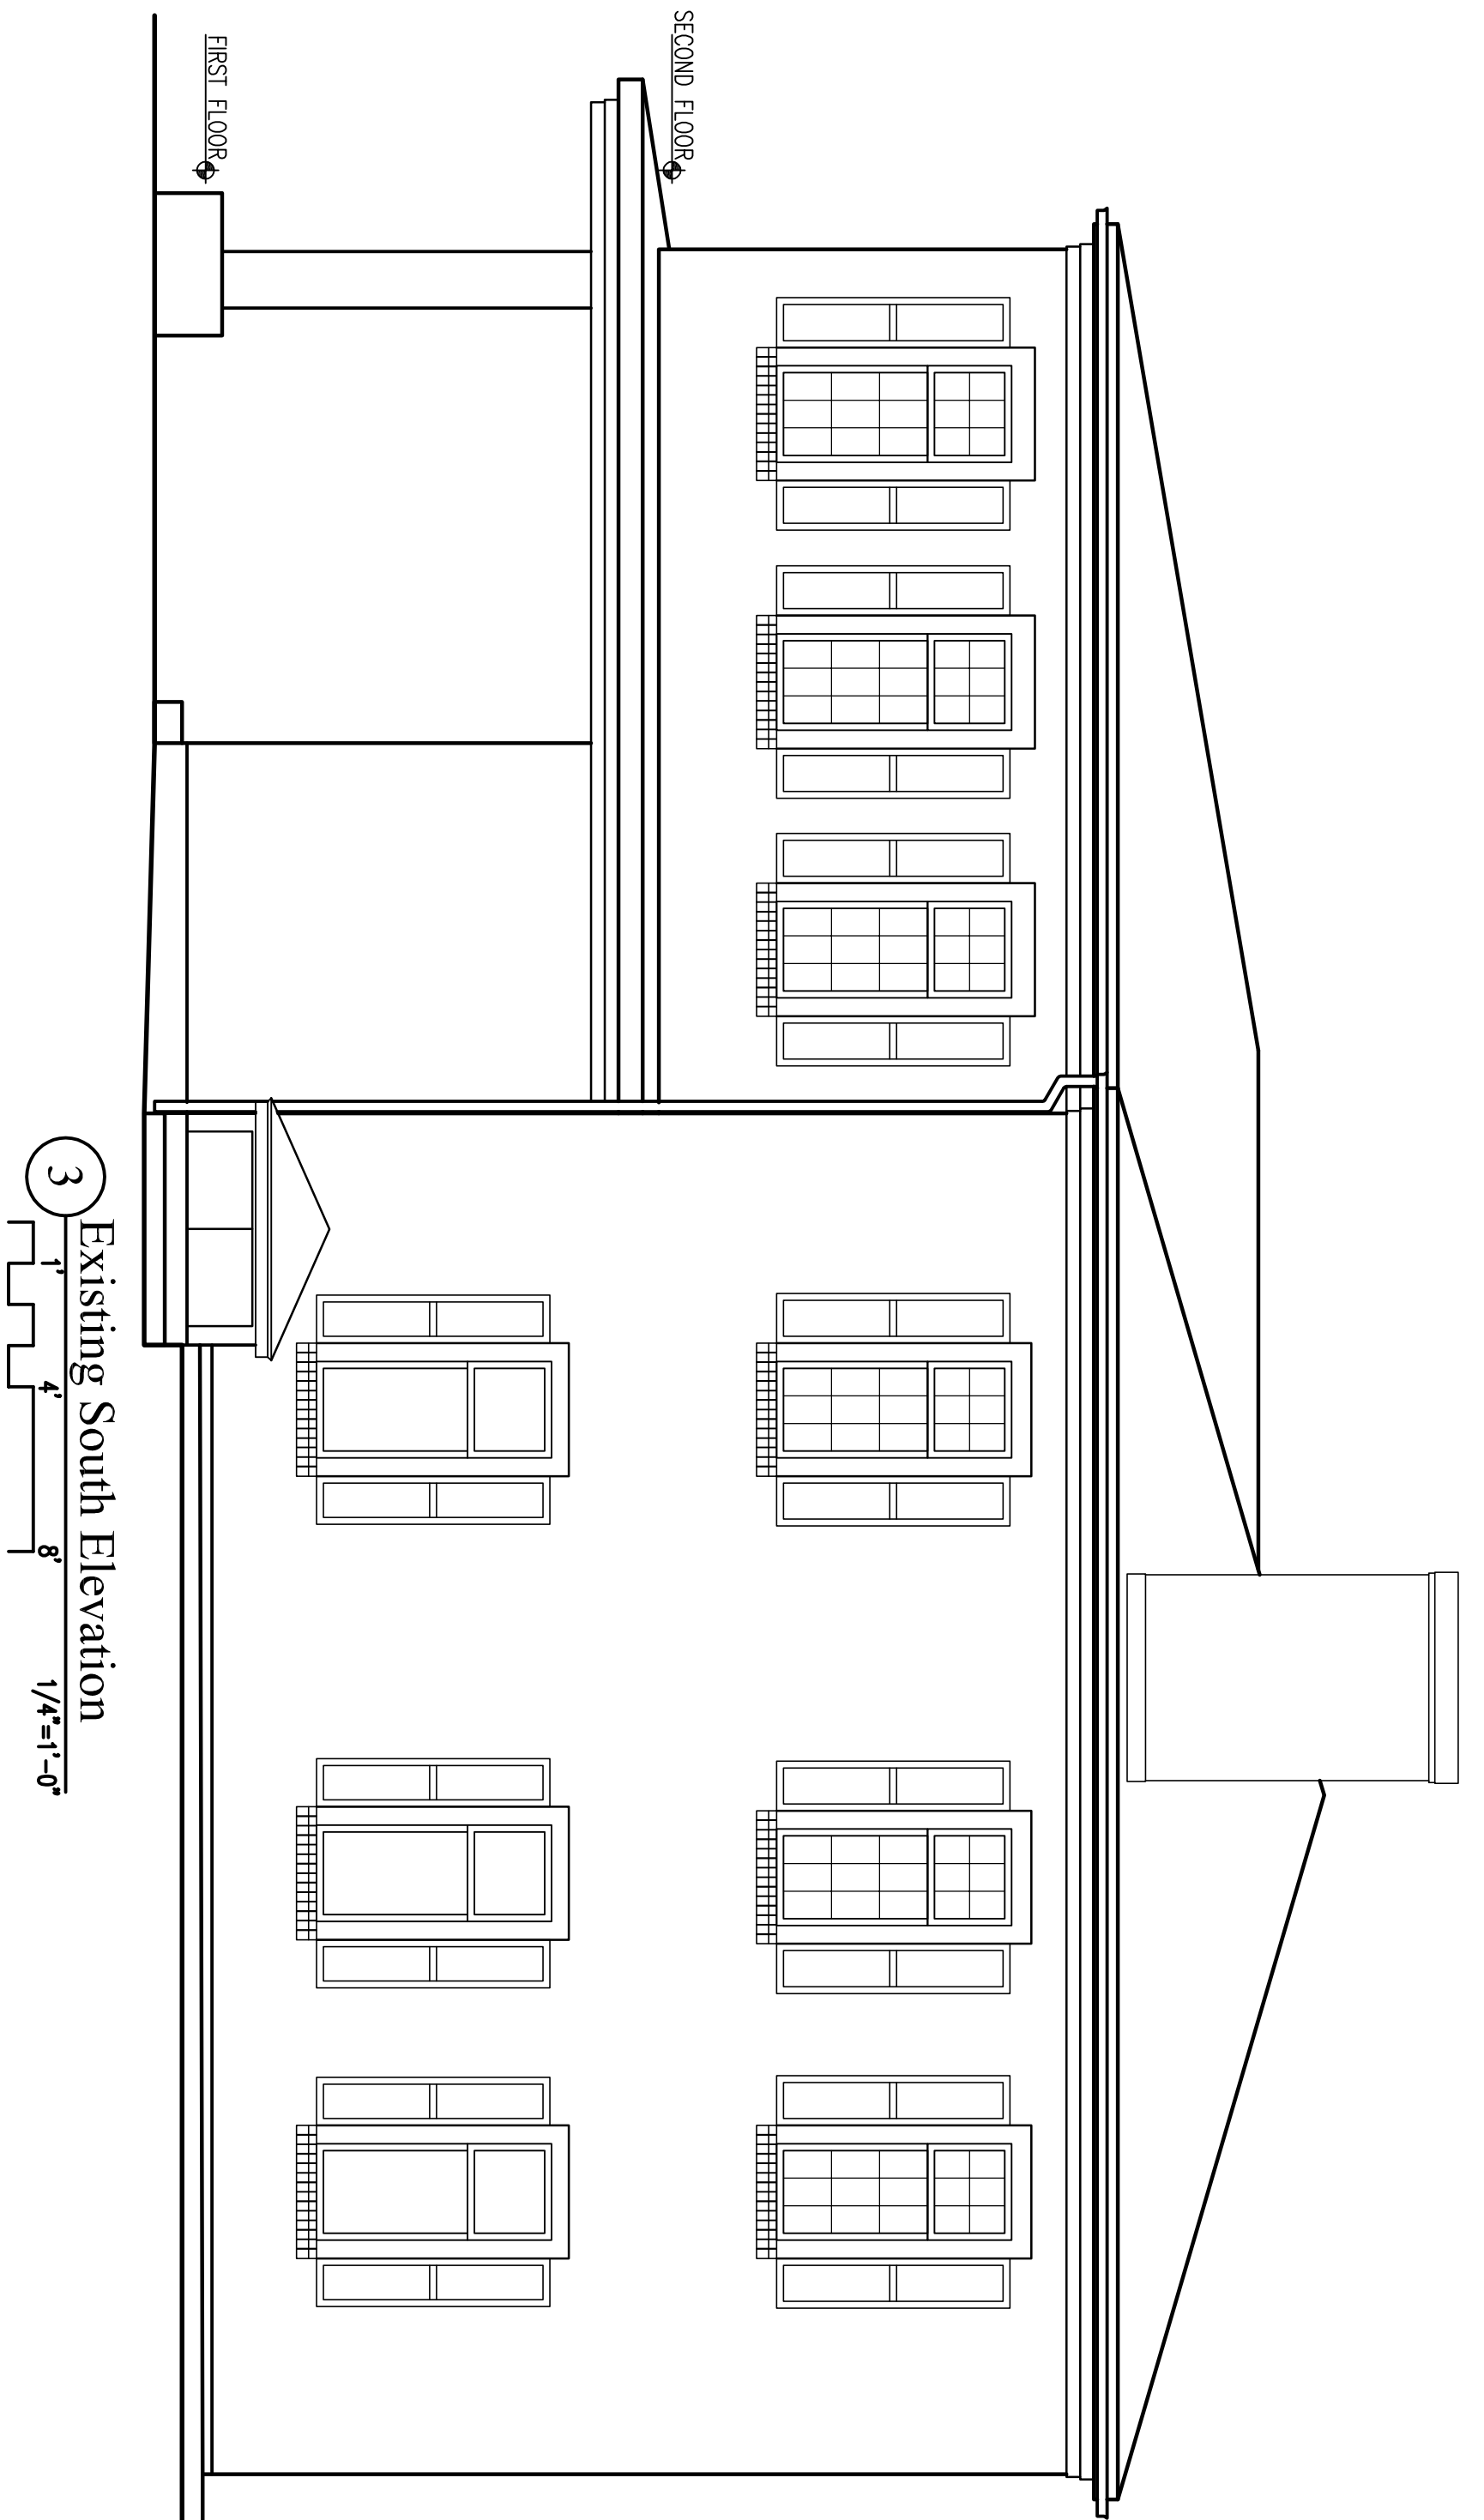

3 Existing South Elevation  
1/4"=1'-0"

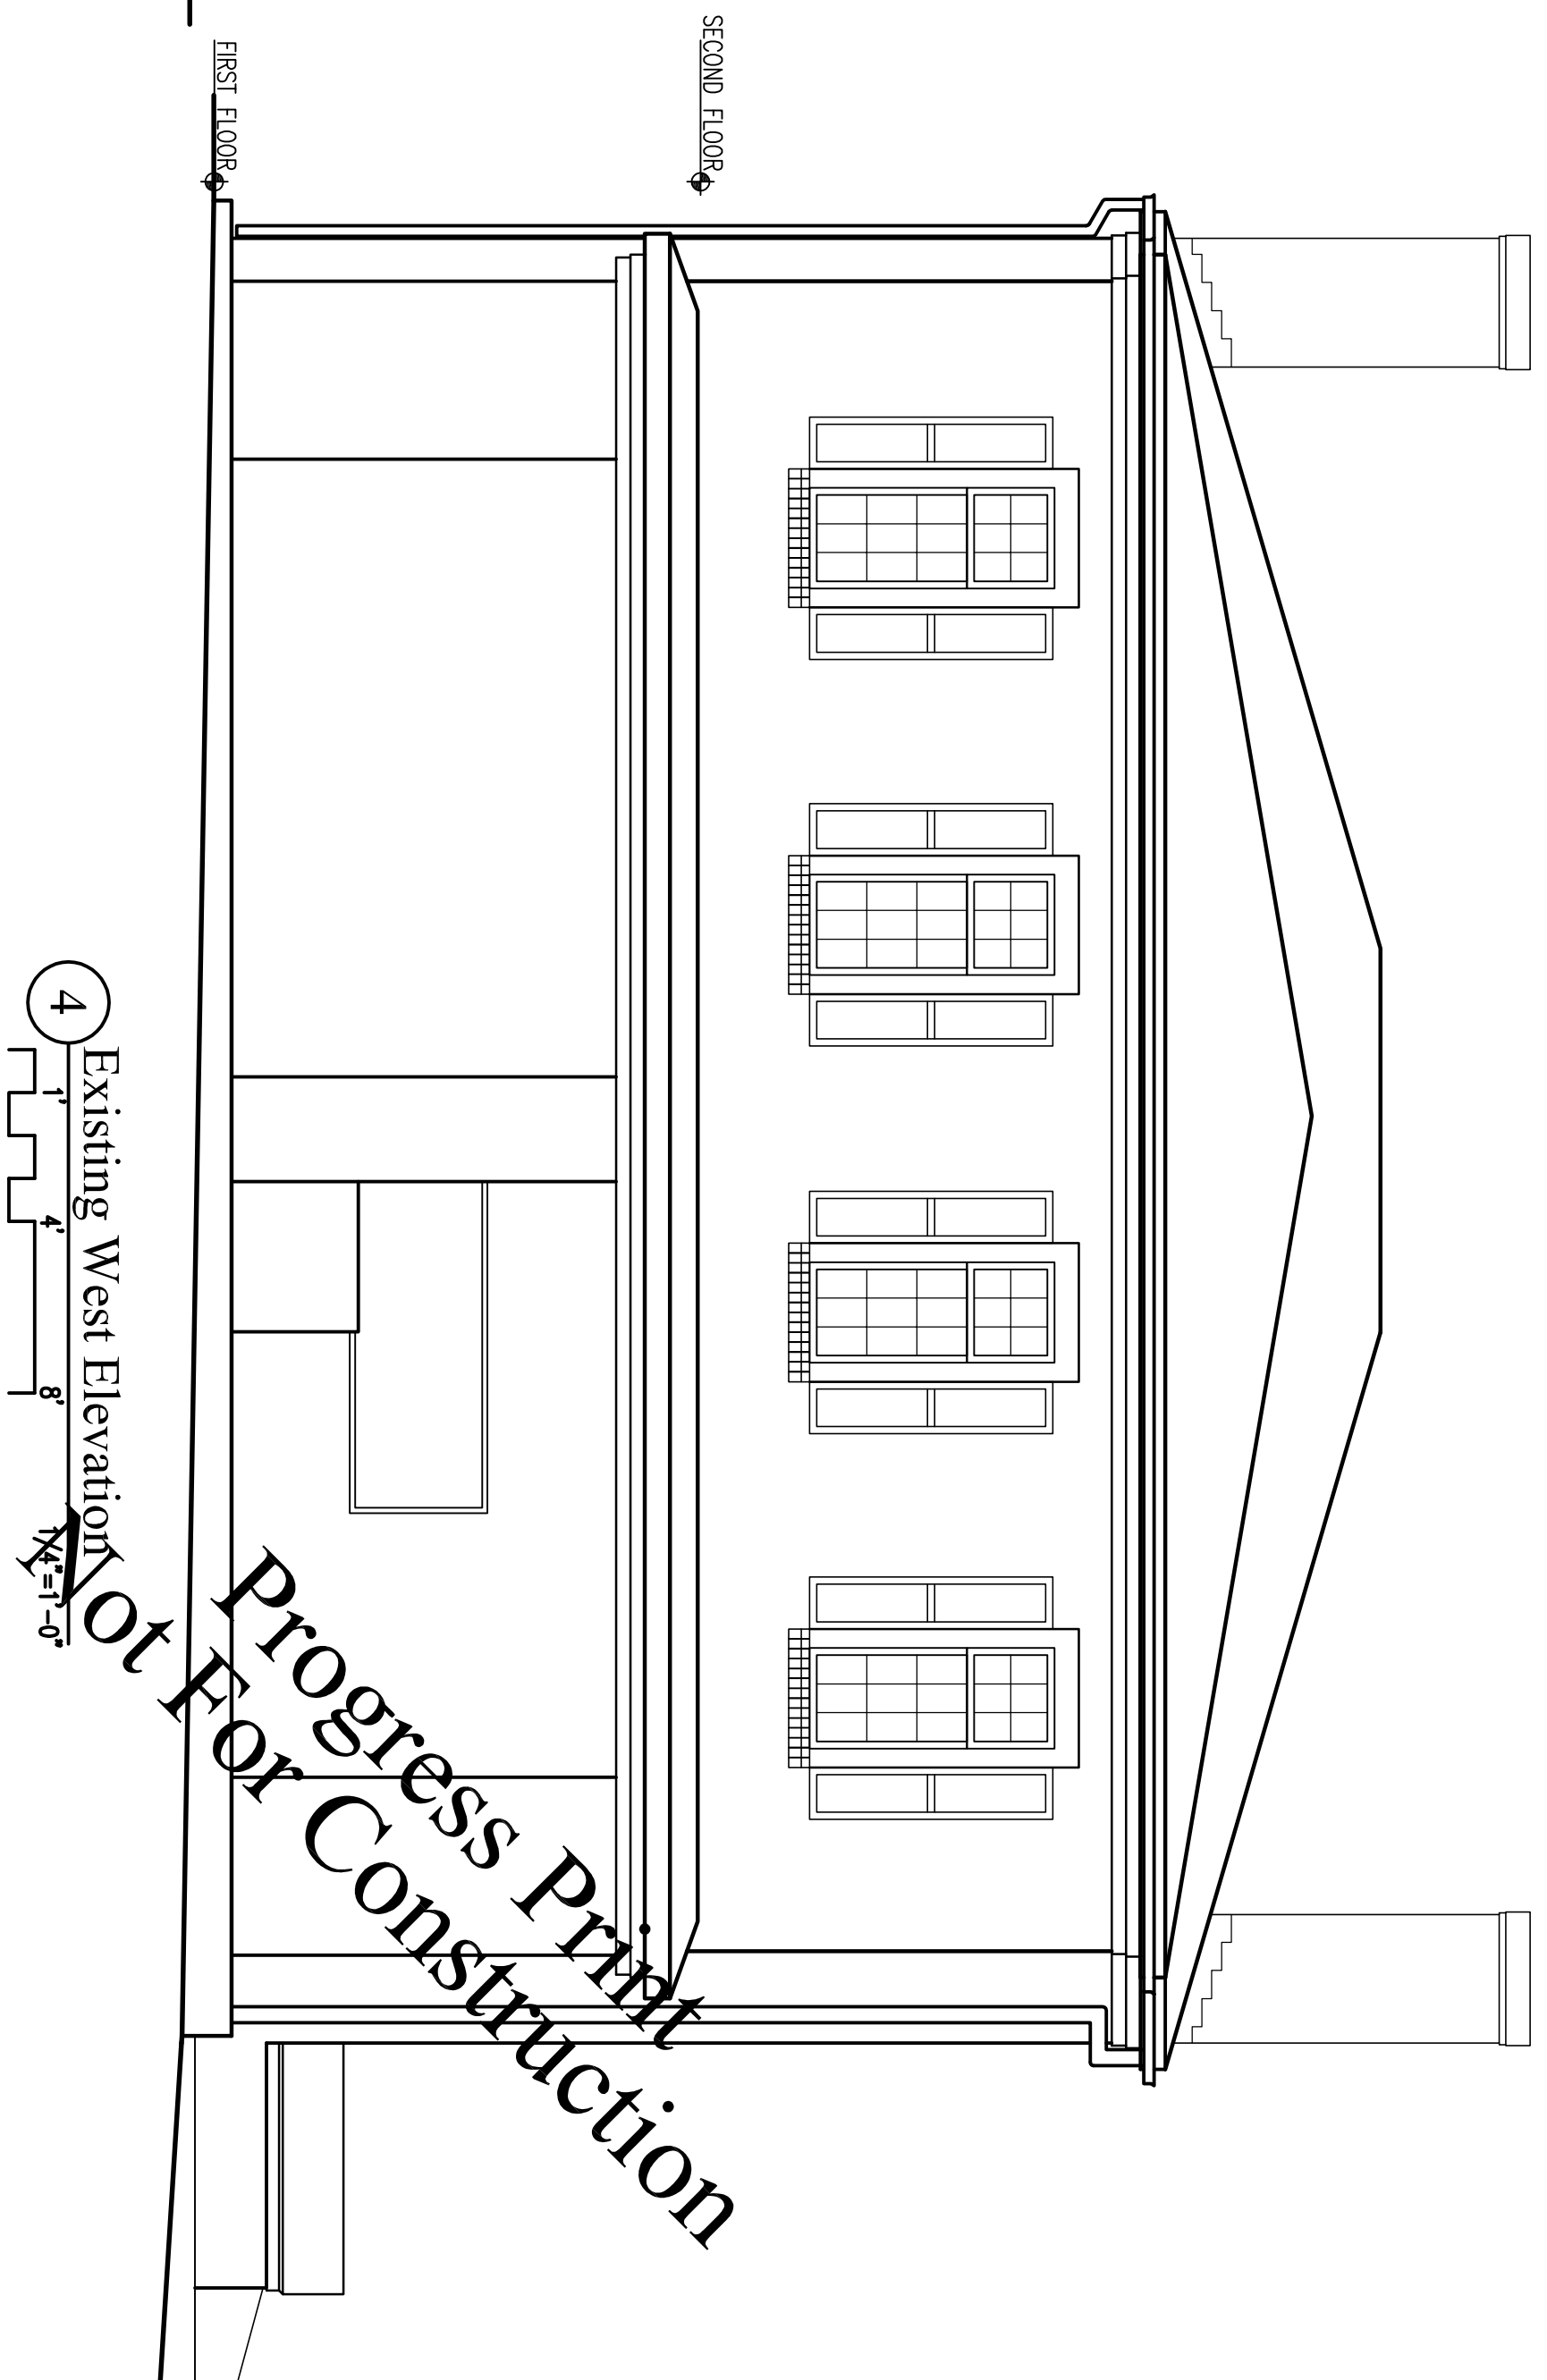

4 Existing West Elevation  
1/4"=1'-0"

Progress Print  
Not For Construction

AG Architects, PC  
634 Central Avenue, Dover, NH 03820  
E-Mail: [aga@agarchitects.com](mailto:aga@agarchitects.com)  
[www.agarchitects.com](http://www.agarchitects.com)  
Phone: 603-743-3700  
Fax: 603-743-3777



# Durham Town Hall

## Durham, New Hampshire

Date:	6 June 2013
Scale:	1/4" = 1'-0"
Drawn By:	ML
Checked By:	AG
Sheet:	2 of 4
File:	126356-A-102-01
Sheet Title:	Existing Exterior Elevations
Sheet Number:	

A1.2