


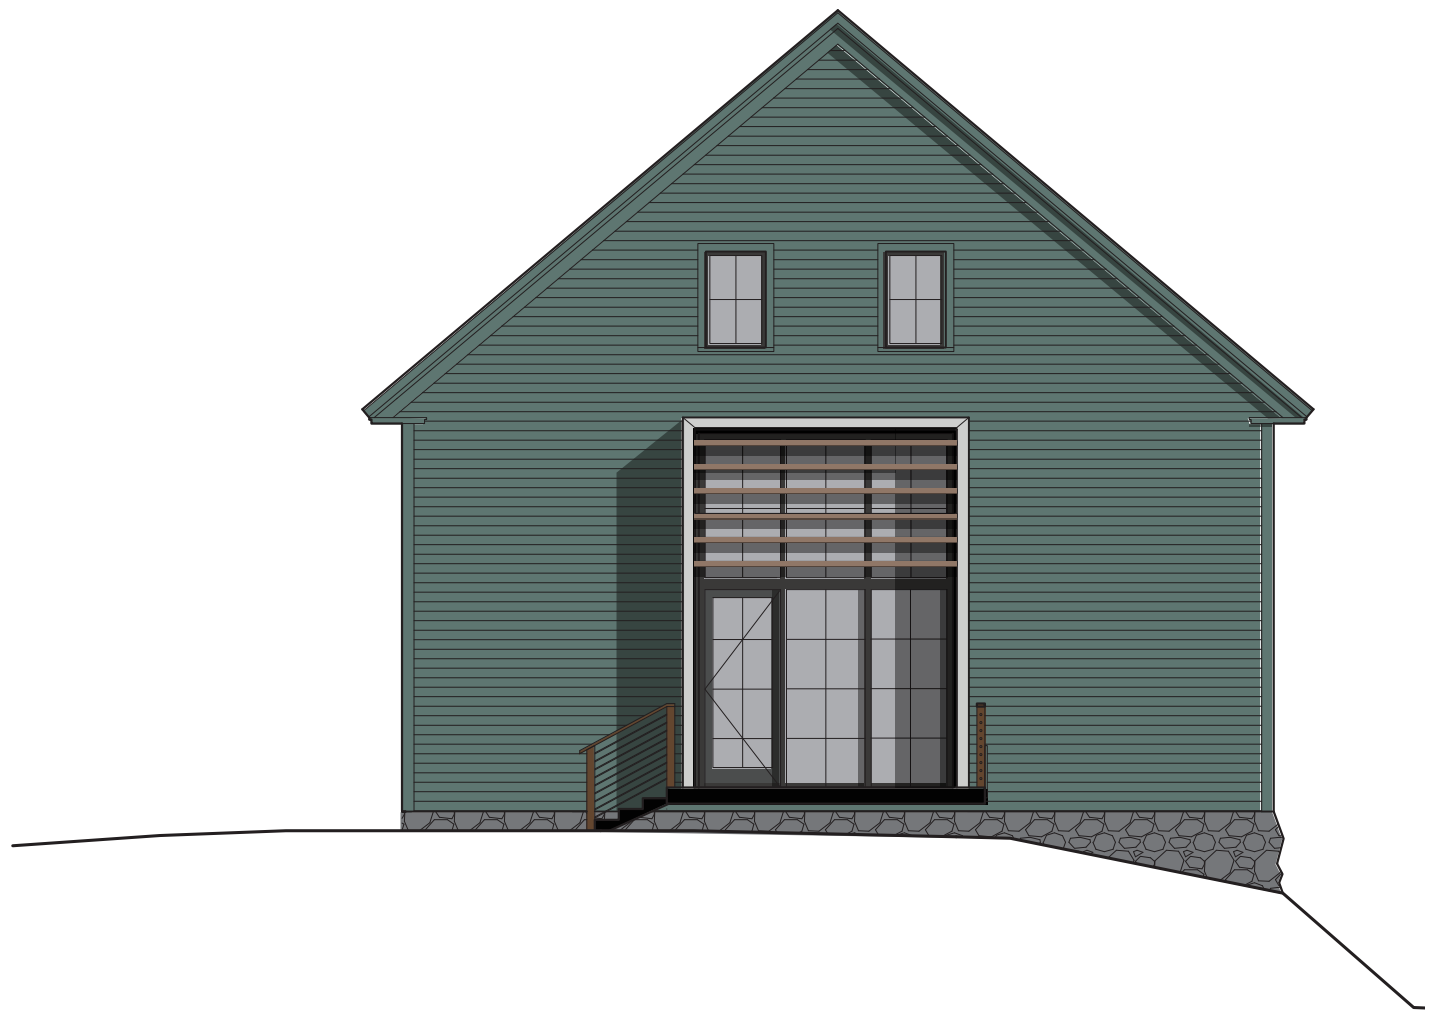

01 EXTERIOR ELEVATION: NORTH
SCALE 1/8" = 1'-0"



02 EXTERIOR ELEVATION: SOUTH
SCALE 1/8" = 1'-0"

PROPOSED EXTERIOR
ELEVATIONS

DATE:

JUNE 28, 2017

SCALE:

56 DOVER ROAD BARN
DURHAM, NH

MANYPENNY | MURPHY ARCHITECTURE
96 PENHALLOW STREET, PORTSMOUTH, NH 03801 TEL: 603-319-8199



03 EXTERIOR ELEVATION: EAST
SCALE 1/8" = 1'-0"



04 EXTERIOR ELEVATION: WEST
SCALE 1/8" = 1'-0"

PROPOSED EXTERIOR
ELEVATIONS

DATE:

JUNE 28, 2017

SCALE:

56 DOVER ROAD BARN
DURHAM, NH

MANYPENNY | MURPHY ARCHITECTURE
96 PENHALLOW STREET, PORTSMOUTH, NH 03801
TEL: 603-319-8199