



BUILDING B
GROUND FLOOR
1/32"=1'-0"

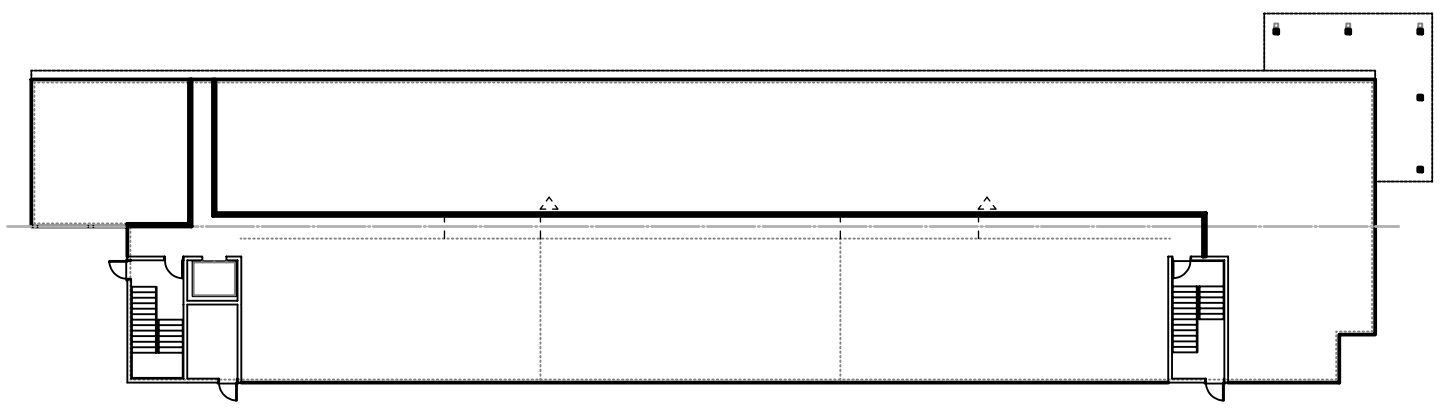

BUILDING B, TOTALS
UNITS: 34
BEDS: 128

BUILDING B, FIRST FLOOR
UNITS: 4
BEDS: 8


BUILDING B
SECOND FLOOR
1/32"=1'-0"

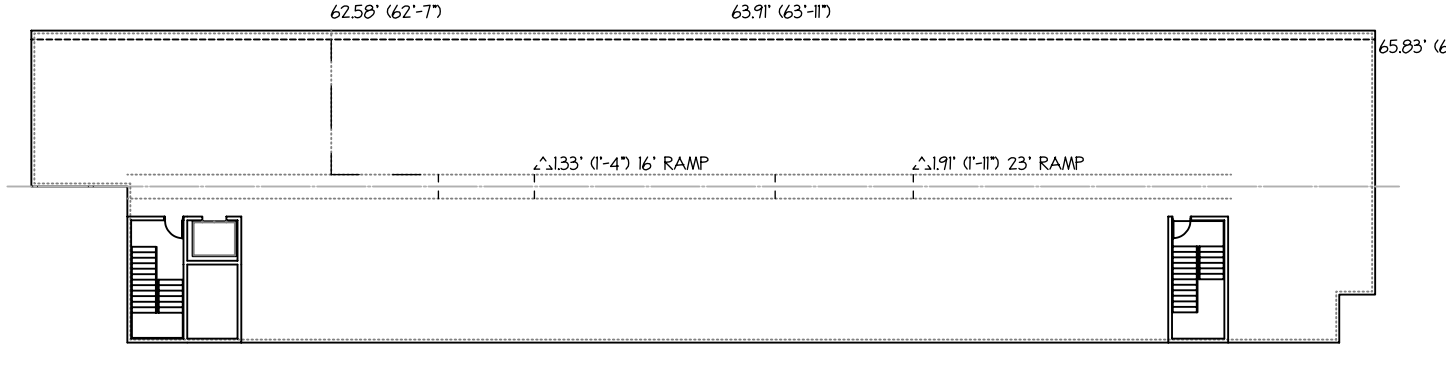

BUILDING B, TOTALS
UNITS: 34
BEDS: 128

BUILDING B, SECOND FLOOR
UNITS: 12
BEDS: 46


BUILDING B
THIRD FLOOR
1/32"=1'-0"

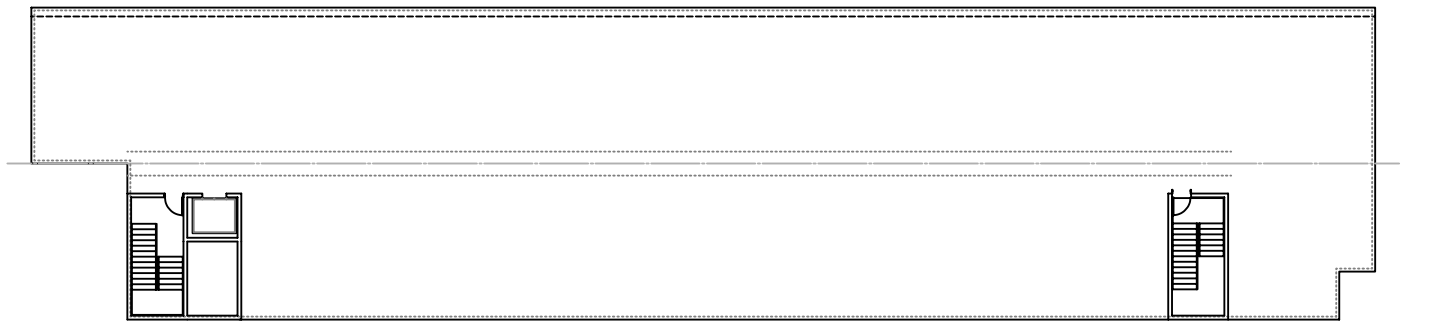


BUILDING B, TOTALS
UNITS: 34
BEDS: 128

BUILDING B, THIRD FLOOR
UNITS: 12
BEDS: 46

BUILDING B
ROOF PLAN
1/32"=1'-0"

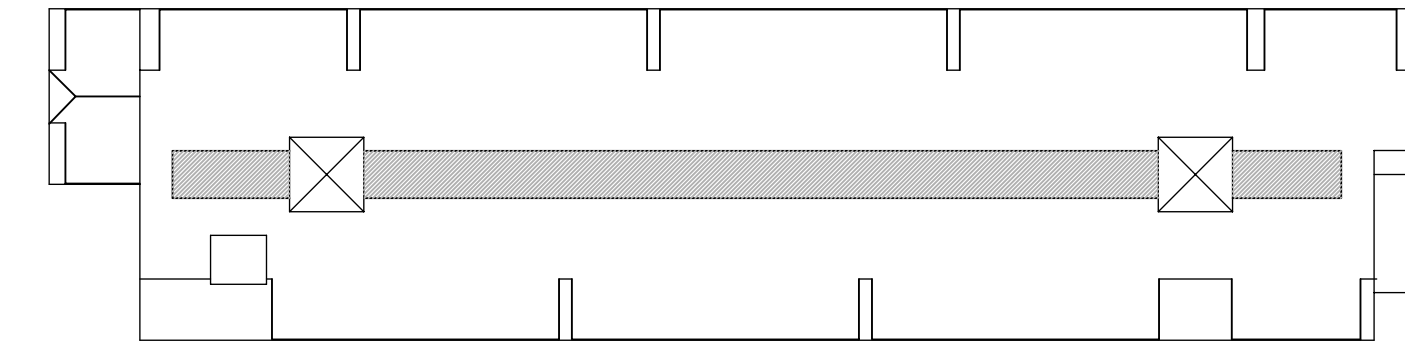

EAST ELEVATION
1/8"=1'-0"

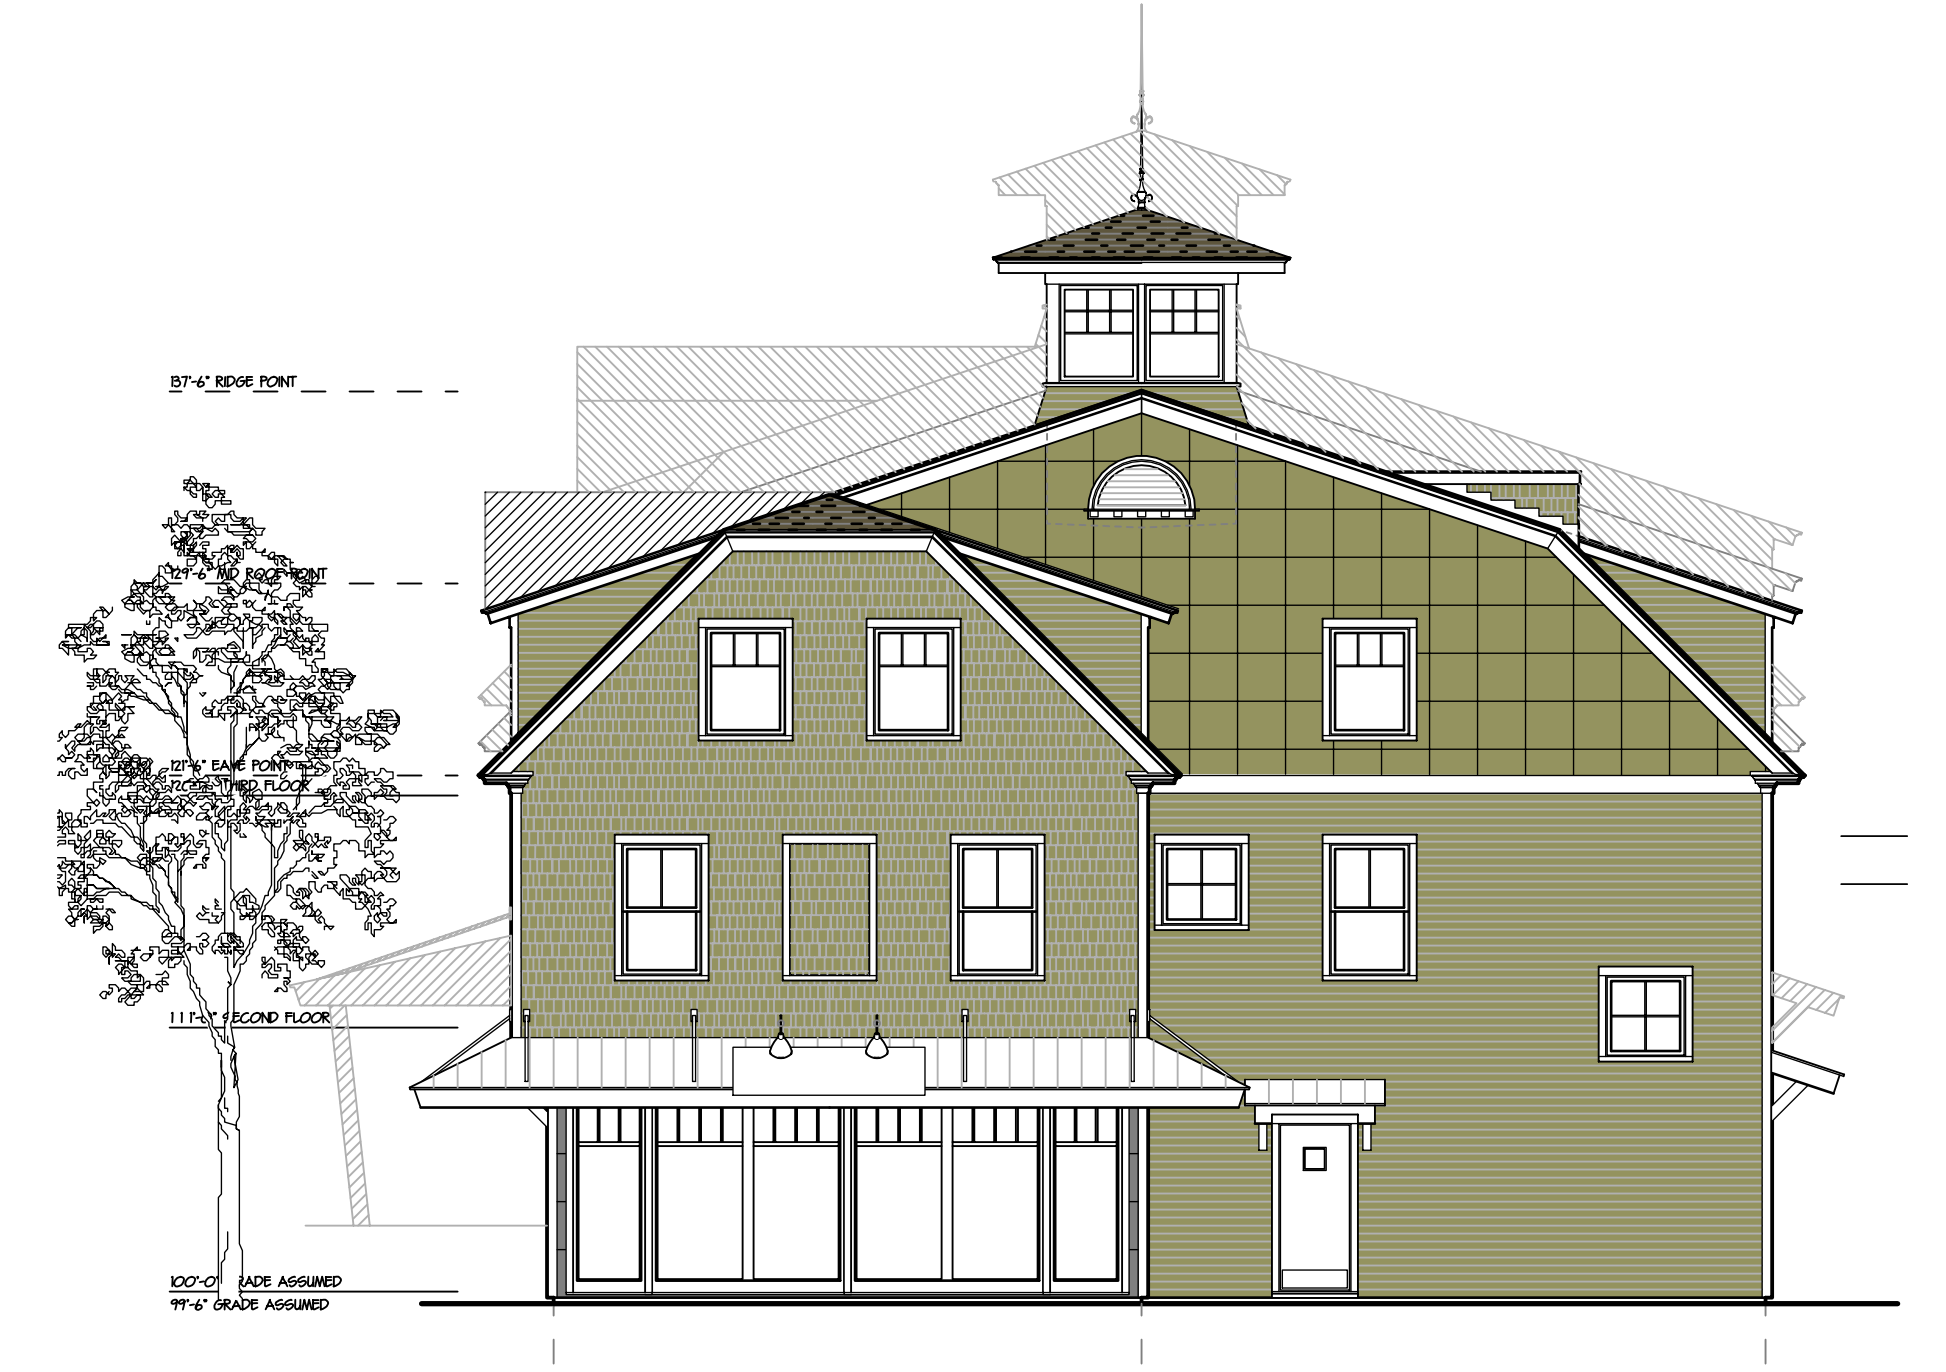

WEST ELEVATION
1/8"=1'-0"



NORTH ELEVATION
1/8"=1'-0"



SOUTH ELEVATION
1/8"=1'-0"

NO.	REVISION	DATE	DESCRIPTION

DATE	11-20-24
BY	JHS
CHECKED BY	TMS
PROJECT NO.	2020023

MADBURY COMMONS
17-21 MADBURY ROAD
DURHAM NH

BUILDING B
DIAGRAMMATIC IMAGES



SOUTH ELEVATION
1/8"=1'-0"



EAST ELEVATION
1/8"=1'-0"



EAST ELEVATION
1/8"=1'-0"

REVISION	DATE	DESCRIPTION

DATE	15-2014
PROJECT NO.	201003
AS NOTED	

MADBURY COMMONS
17-21 MADBURY ROAD
DURHAM NH

BUILDING A ELEVATIONS

CUSTOMER: GARDEN SQUARE REDEVELOPMENT

© COPYRIGHT IMAGES
THE ARCHITECTS FOR
1414 PACKAGE



REVISION	DATE	DESCRIPTION

DATE	BY	AS NOTED	NO.

PROJECT NO.	DATE
202003	

MADBURY COMMONS
17-21 MADBURY ROAD
DURHAM NH

BUILDING A ELEVATIONS



EAST ELEVATION
1/8"=1'-0"



NORTH ELEVATION
1/8"=1'-0"




WEST ELEVATION
1/8"=1'-0"

©COPYRIGHT IMAGES
THE ARCHITECTS FOR
1414 PACKAGE



WEST ELEVATION
1/8"=1'-0"

©COPYRIGHT IMAGES
THE ARCHITECTS FOR
1414 PACKAGE

 

©COPYRIGHT IMAGES THE ARCHITECTS FOR 1414 PACKAGE

REVISION	DATE	DESCRIPTION

DATE	NO.	PROJECT
05-20-24	15	2024003

MADBURY COMMONS
17-21 MADBURY ROAD
DURHAM NH

CONTEXT ELEVATIONS



BOULEVARD CONTEXT ELEVATION
NOT TO SCALE



PETTEE BROOK CONTEXT ELEVATION
NOT TO SCALE



MADBURY ROAD CONTEXT ELEVATION
NOT TO SCALE



NORTH ELEVATION CONTEXT ELEVATION
NOT TO SCALE

CUSTOMER: GARDEN STATE RECORDERS