


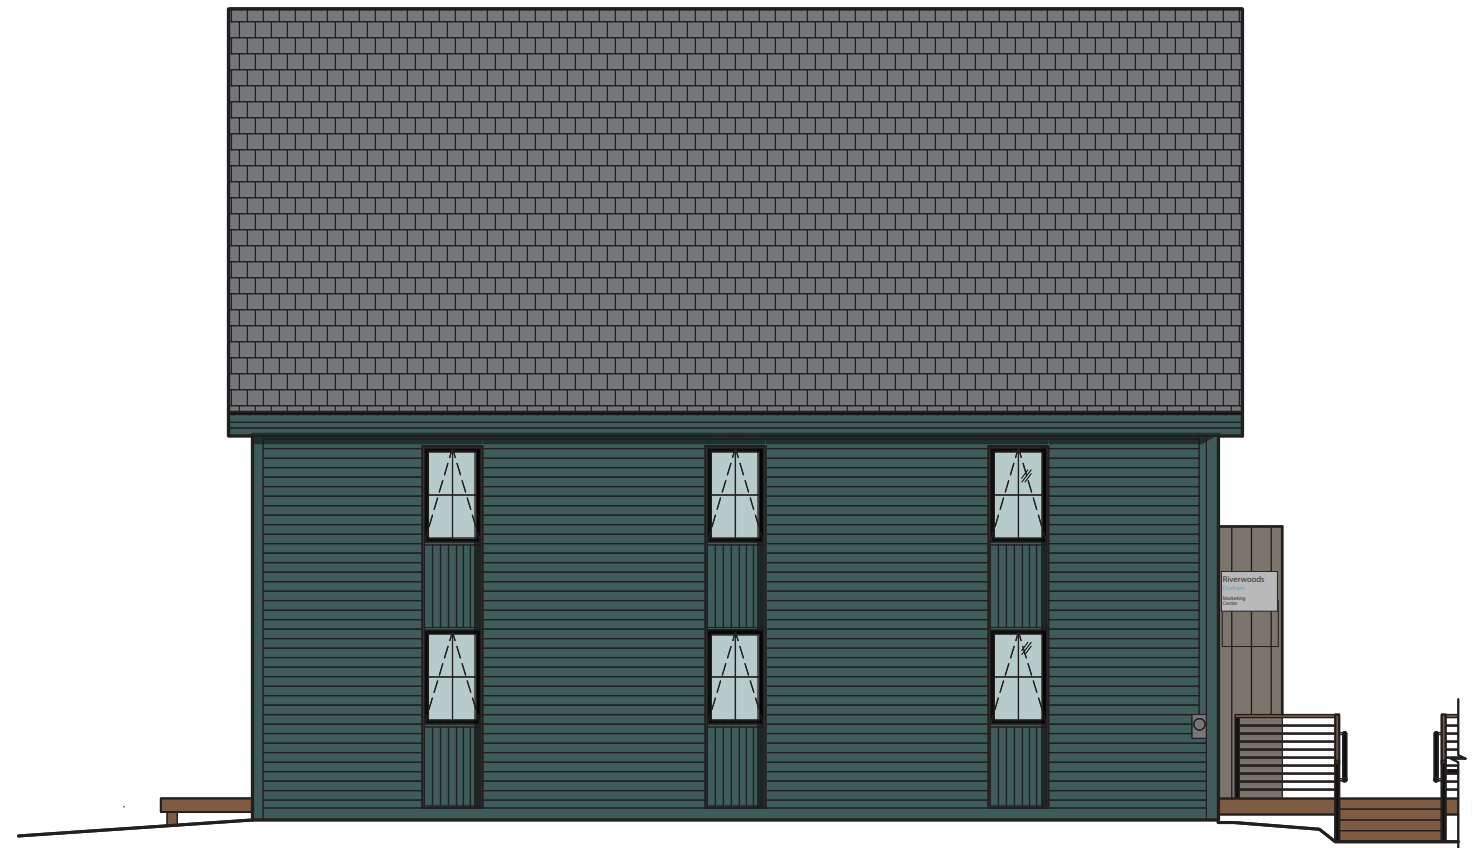

SOUTH ELEVATION




WEST ELEVATION

PROPOSED ELEVATIONS


DATE:	SCALE:
AUGUST 14, 2017	1/8" = 1'-0"

56 DOVER ROAD
DURHAM, NH

MANYPENNY | MURPHY ARCHITECTURE
96 PENHALLOW STREET, PORTSMOUTH, NH 03801
TEL: 603-319-8199

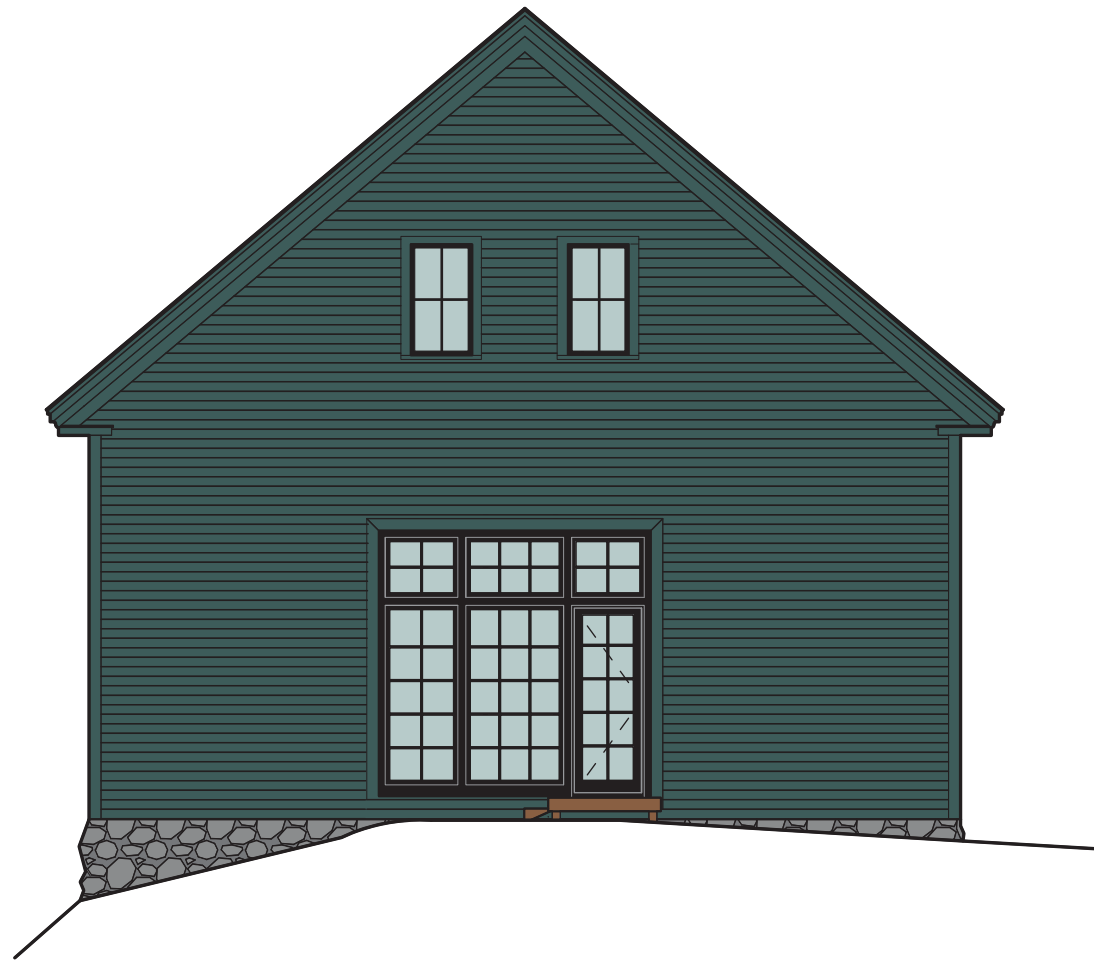

NORTH ELEVATION

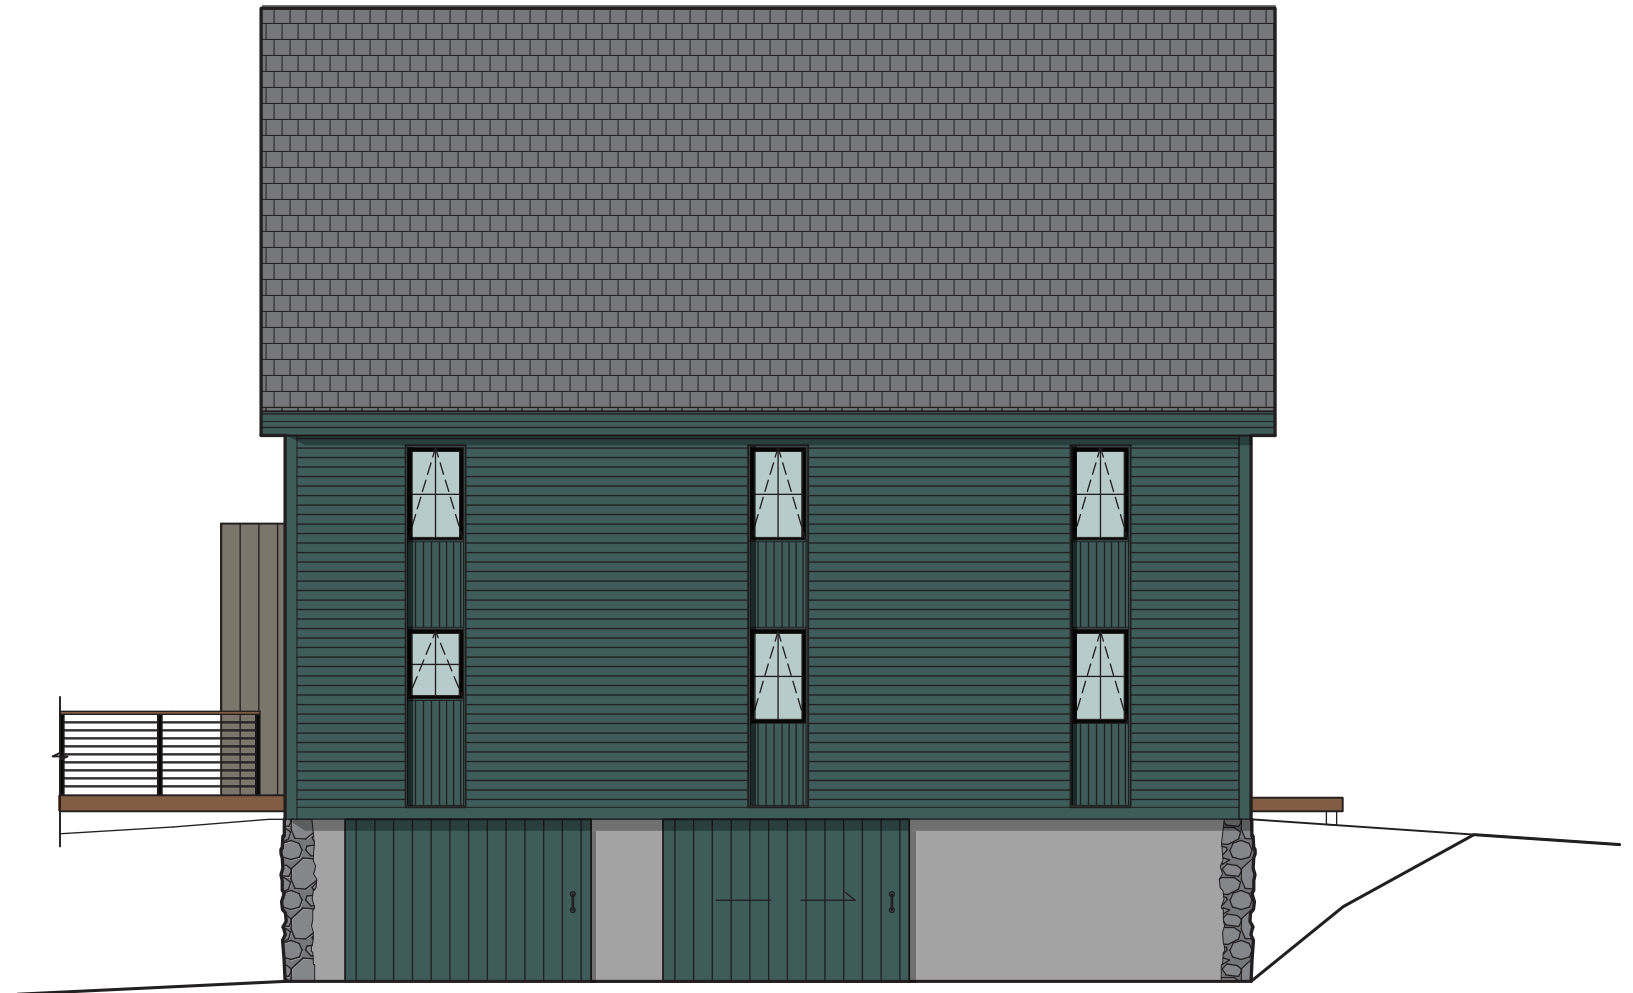

EAST ELEVATION

PROPOSED ELEVATIONS

DATE: AUGUST 14, 2017
SCALE: 1/8" = 1'-0"

56 DOVER ROAD
DURHAM, NH

MANYPENNY | MURPHY ARCHITECTURE
96 PENHALLOW STREET, PORTSMOUTH, NH 03801
TEL: 603-319-8199