




NEW OFFICE FLOOR PLAN + ADDITION
 $\frac{1}{4}'' = 1'-0''$

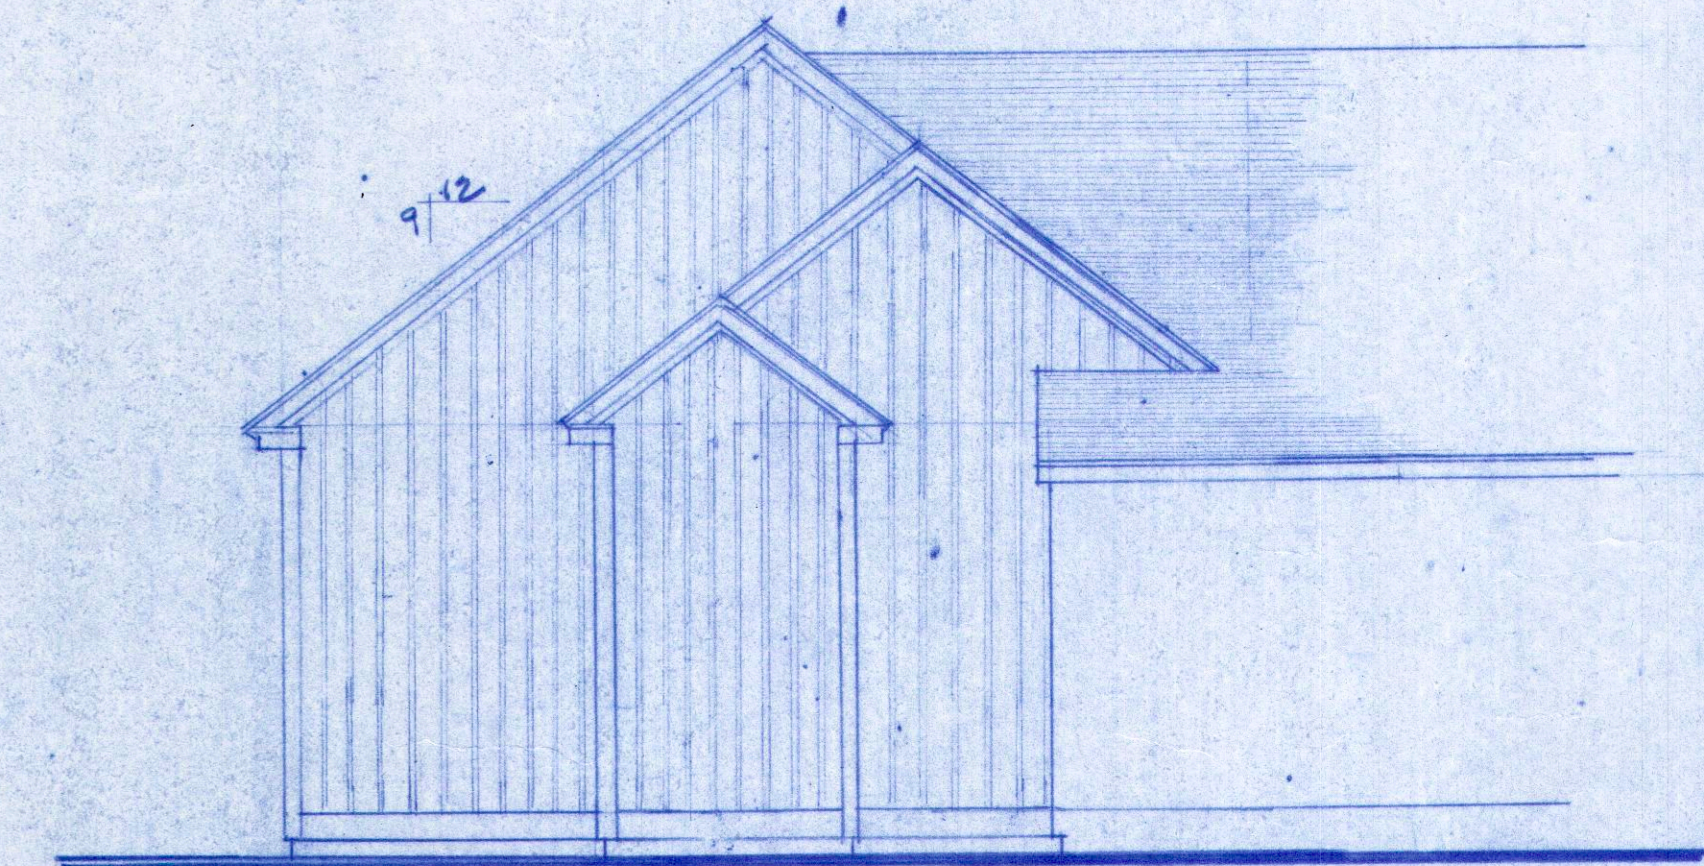

NORTH ELEVATION
 $\frac{1}{4}'' = 1'-0''$

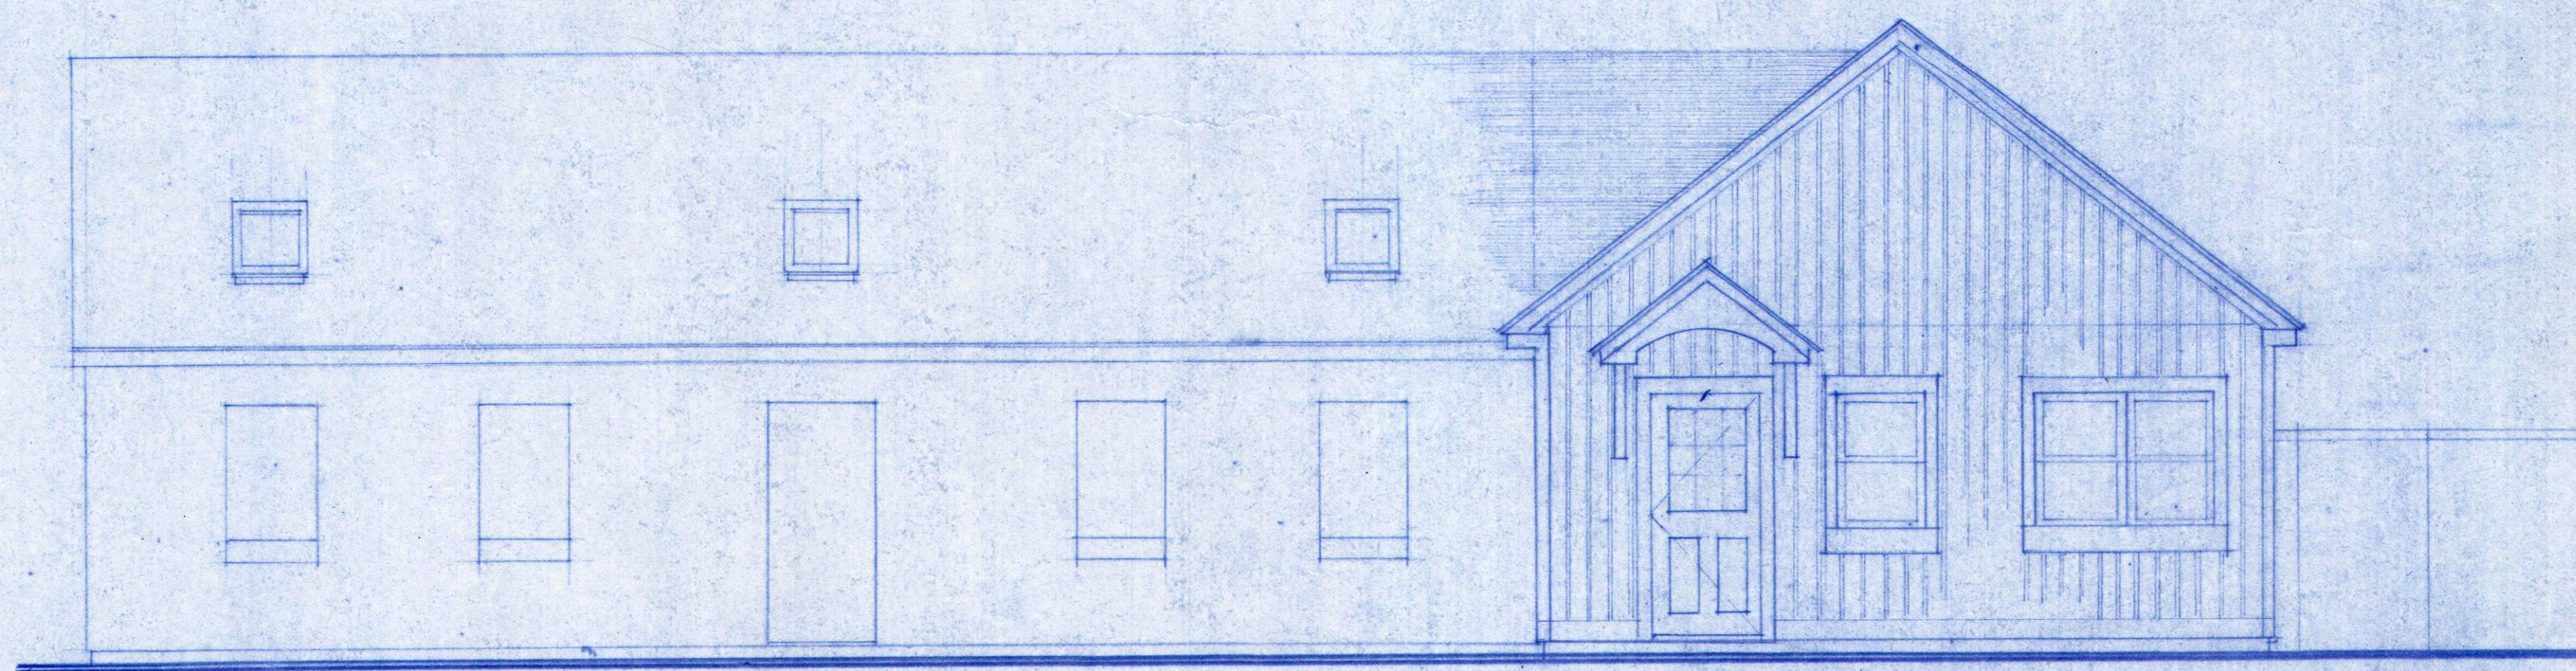

SOUTH ELEVATION
 $\frac{1}{4}'' = 1'-0''$

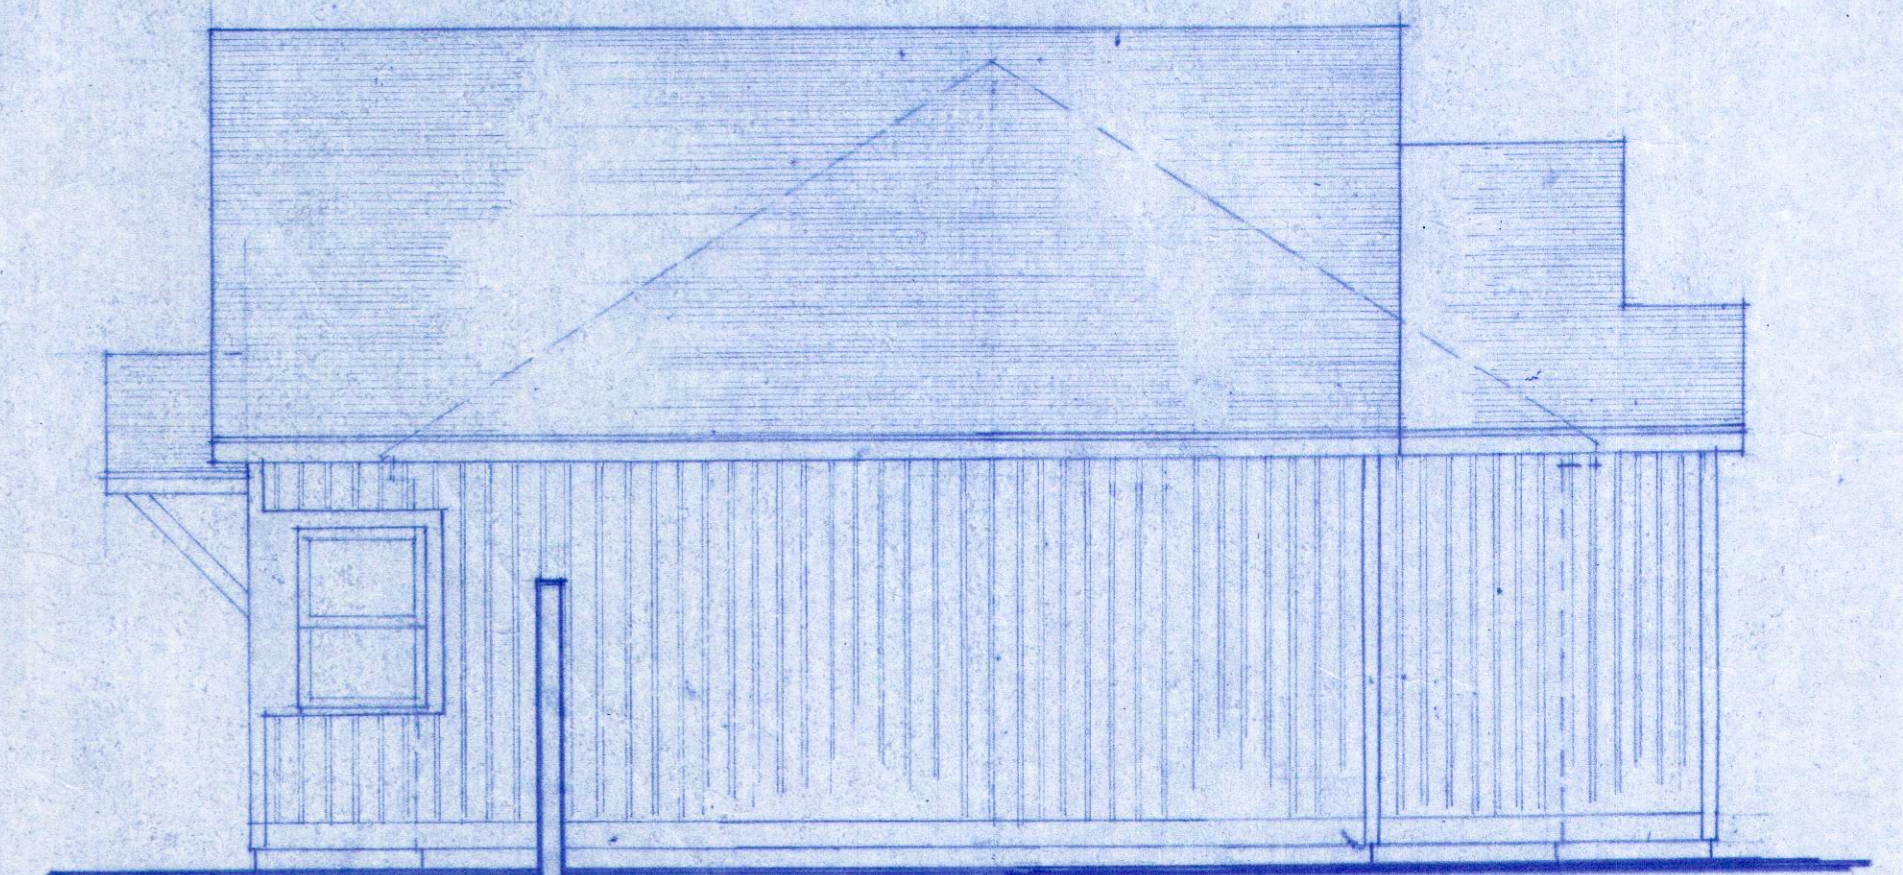

EAST ELEVATION
 $\frac{1}{4}'' = 1'-0''$

ORIGINAL DATE: 9/22/17	New Office Addition for: Great Bay Kennel 27 Newmarket Road New Hampshire	REVISION DATE: 4/10/2017 REVISE FLOOR PLAN: ADD NEW ROWS TO ADDITIONAL REVISE ELEVATIONS
PROJ. NO. 1704	NEW OFFICE FLOOR PLAN EXTERIOR ELEVATIONS	
DWG. NO. A-1	Schoonmaker ARCHITECTS	P.O. Box 863 10 Mathes Terrace Durham, NH 03824 603-868-1848 FAX 603-868-1855