






**PERMIT DRAWINGS  
NOT FOR CONSTRUCTION**

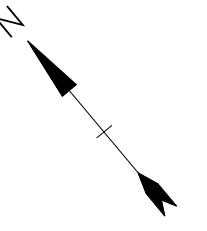

SCALE IN FEET  
0 8' 16' 24'  
GRAPHIC SCALE

**Mill Plaza  
Redevelopment**

**Colonial Durham  
Associates, LP**

7 Mill Road, Unit L  
Durham,  
New Hampshire 03824


MARK	DATE	DESCRIPTION
	1/2/2020	GENERAL REVISIONS

PROJECT NO: M1529-002  
DATE: 5/23/2018  
FILE:  
DRAWN BY: ERP/AEW  
CHECKED: MJB  
APPROVED: EKI


SECOND FLOOR PLANS

SCALE: 1/16" = 1'-0"

A10.2

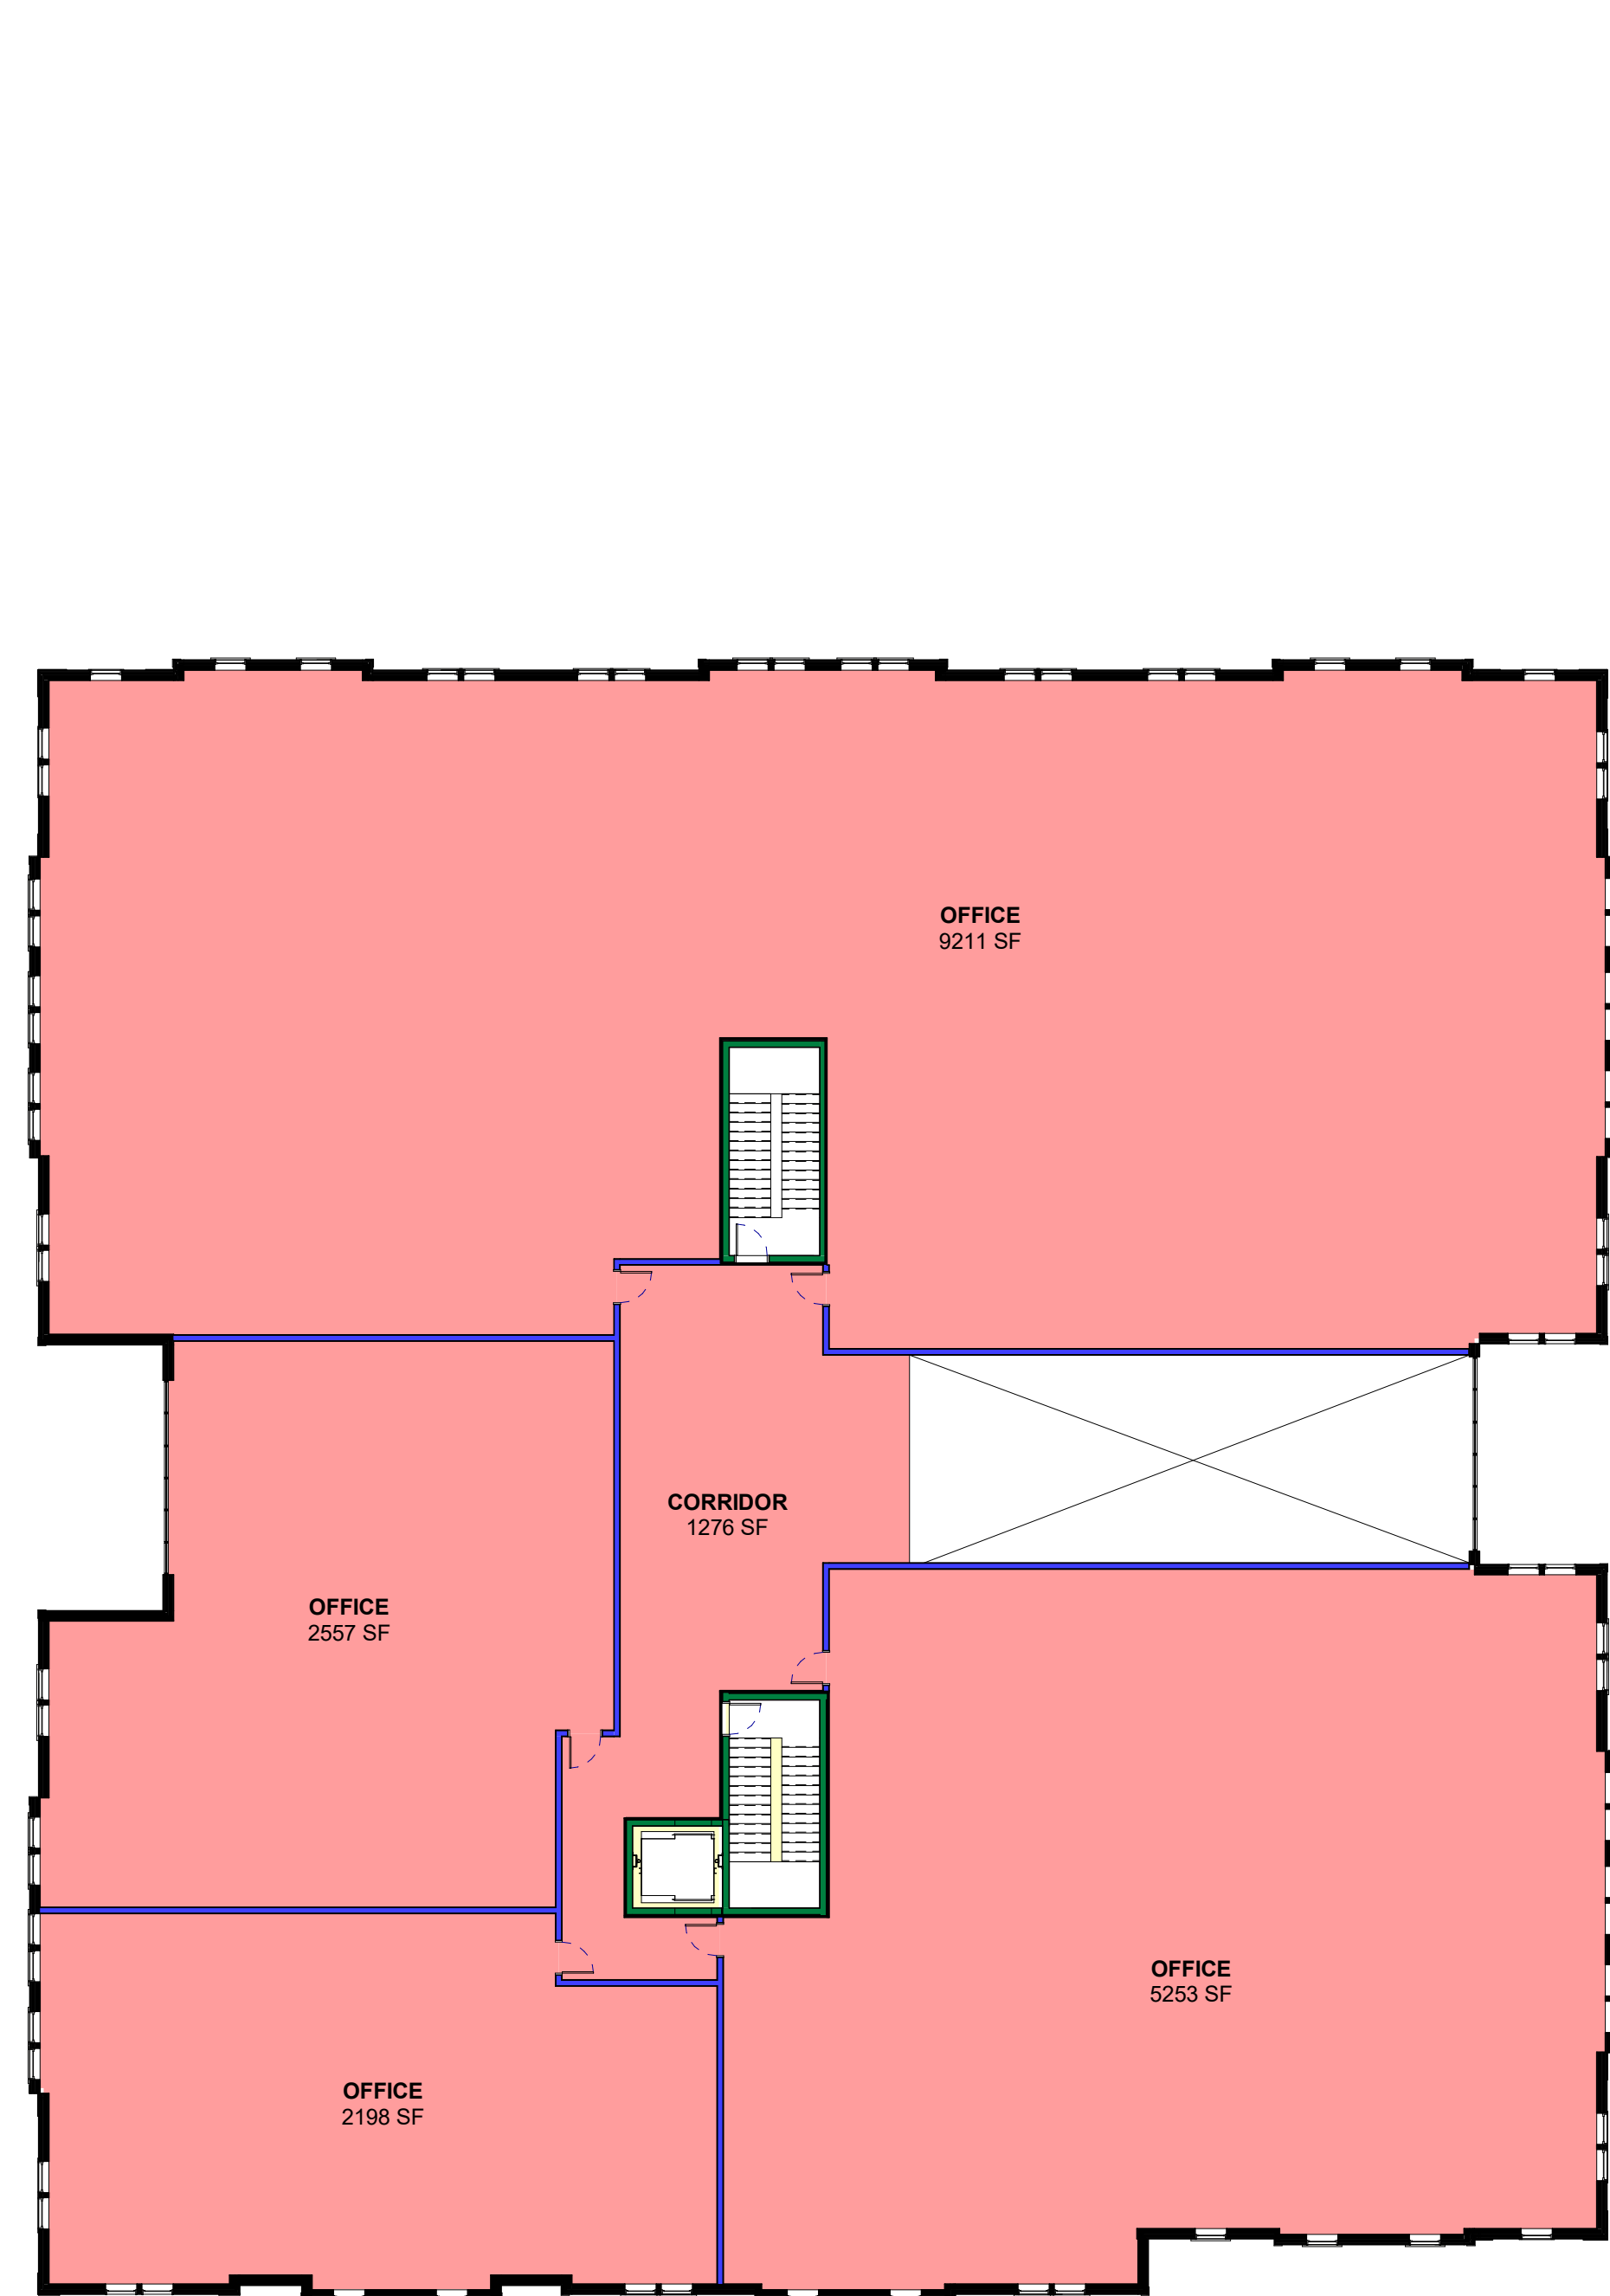


**Bldg B**

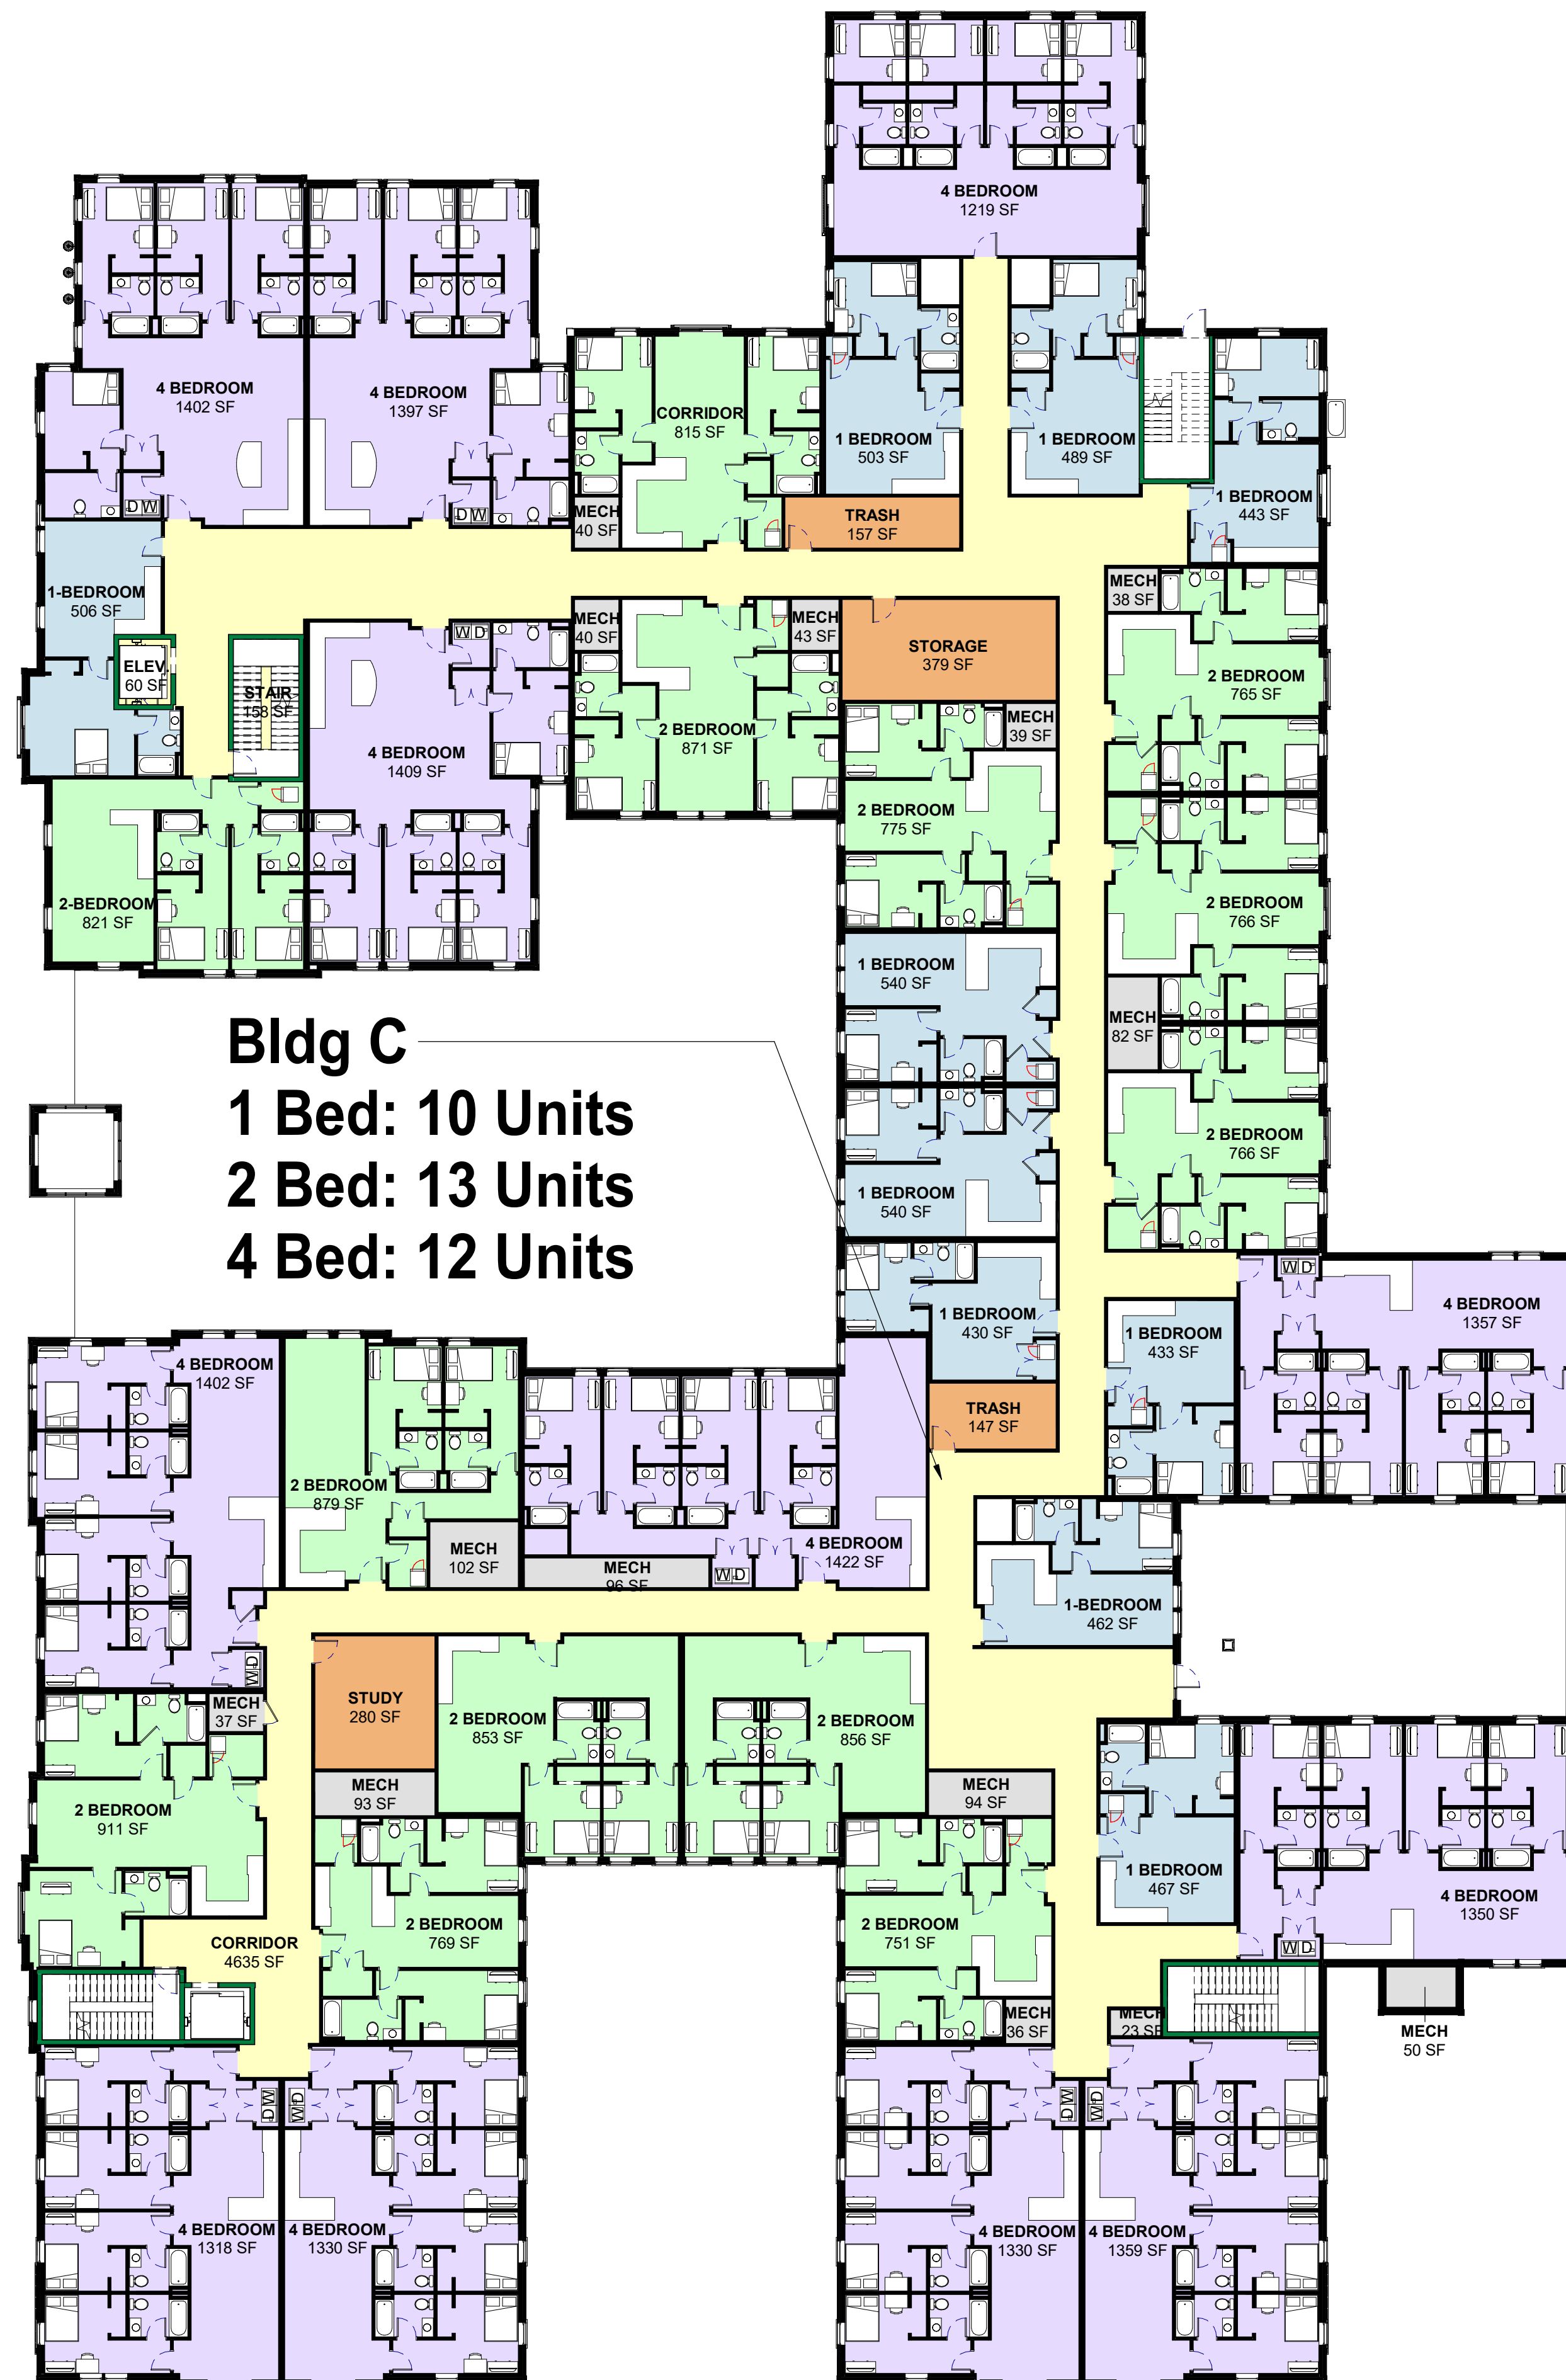


**Bldg C**  
1 Bed: 10 Units  
2 Bed: 13 Units  
4 Bed: 12 Units





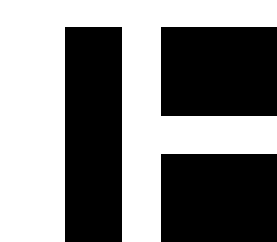

**PERMIT DRAWINGS  
NOT FOR CONSTRUCTION**

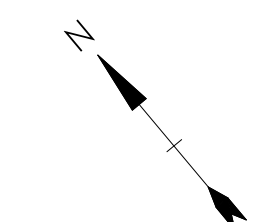

SCALE IN FEET  
0 8' 16' 24'  
GRAPHIC SCALE

**Mill Plaza  
Redevelopment**

Colonial Durham  
Associates, LP

7 Mill Road, Unit L  
Durham,  
New Hampshire 03824

MARK	DATE	GENERAL REVISIONS DESCRIPTION


PROJECT NO: M1529-002  
DATE: 5/23/2018  
FILE:  
DRAWN BY: ERP/AEW  
CHECKED: MJB  
APPROVED: EKI

FOURTH FLOOR PLAN


SCALE: 1/16" = 1'-0"

A10.4

**Bldg B**  
1 Bed: 9 Units  
2 Bed: 2 Units  
4 Bed: 8 Units

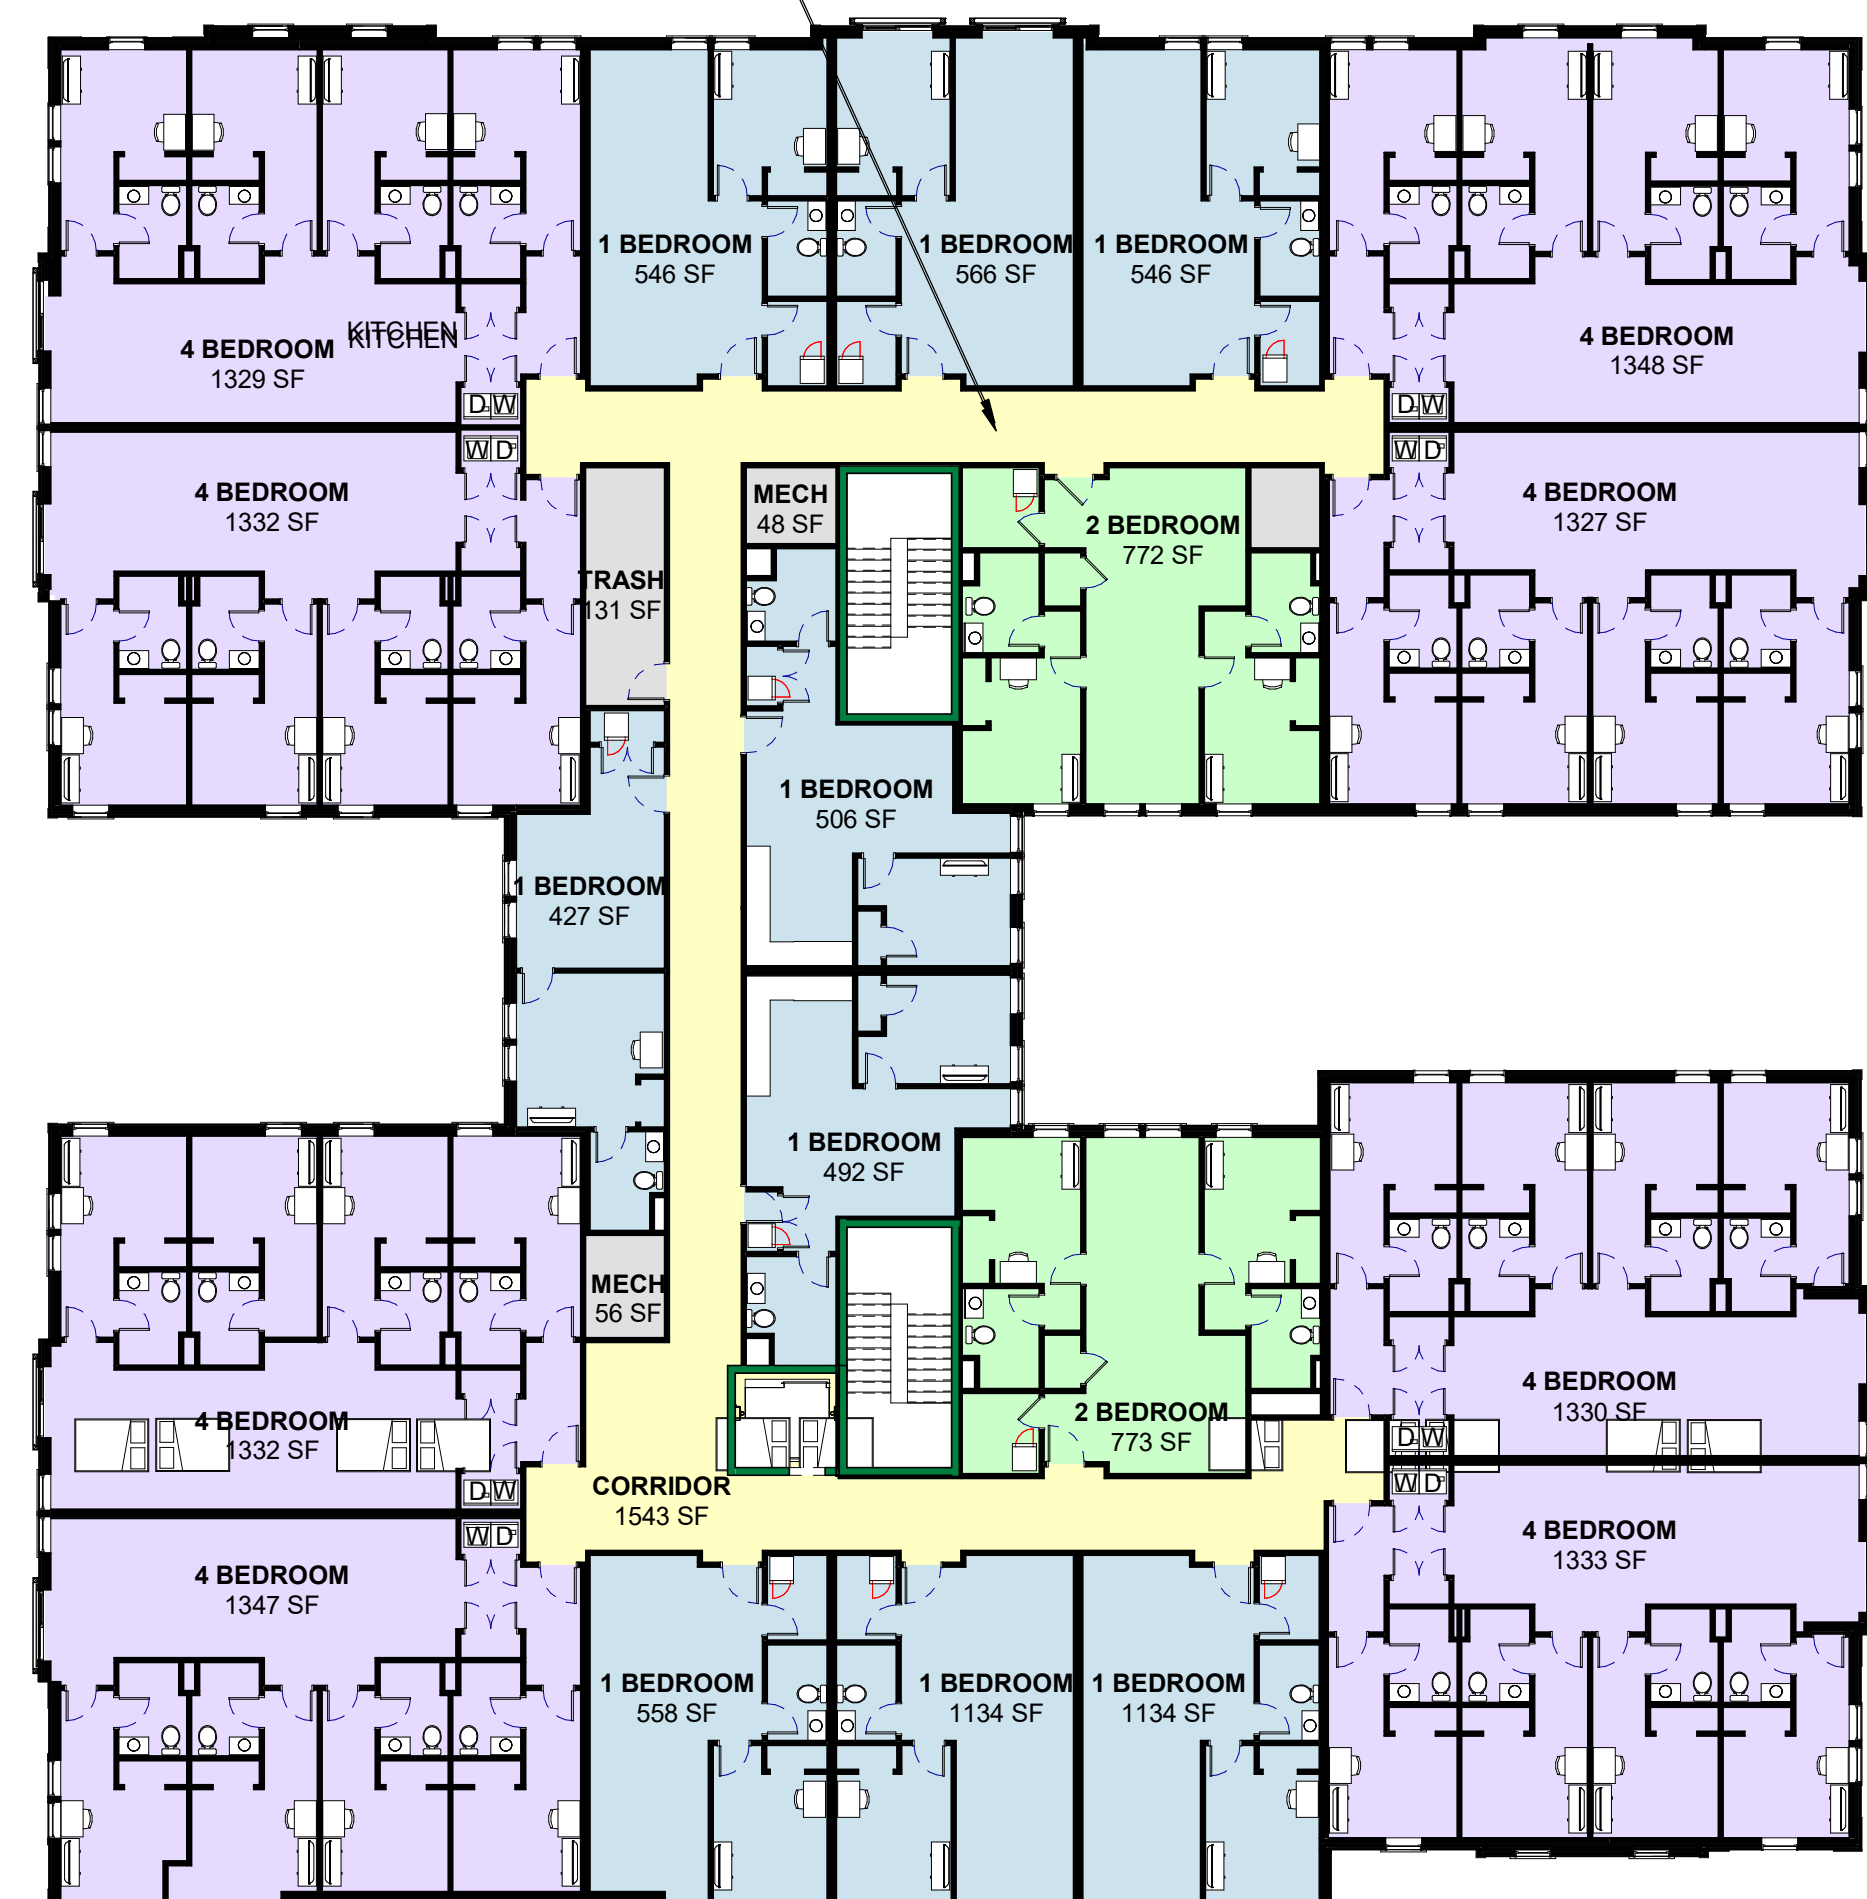

**Bldg B**

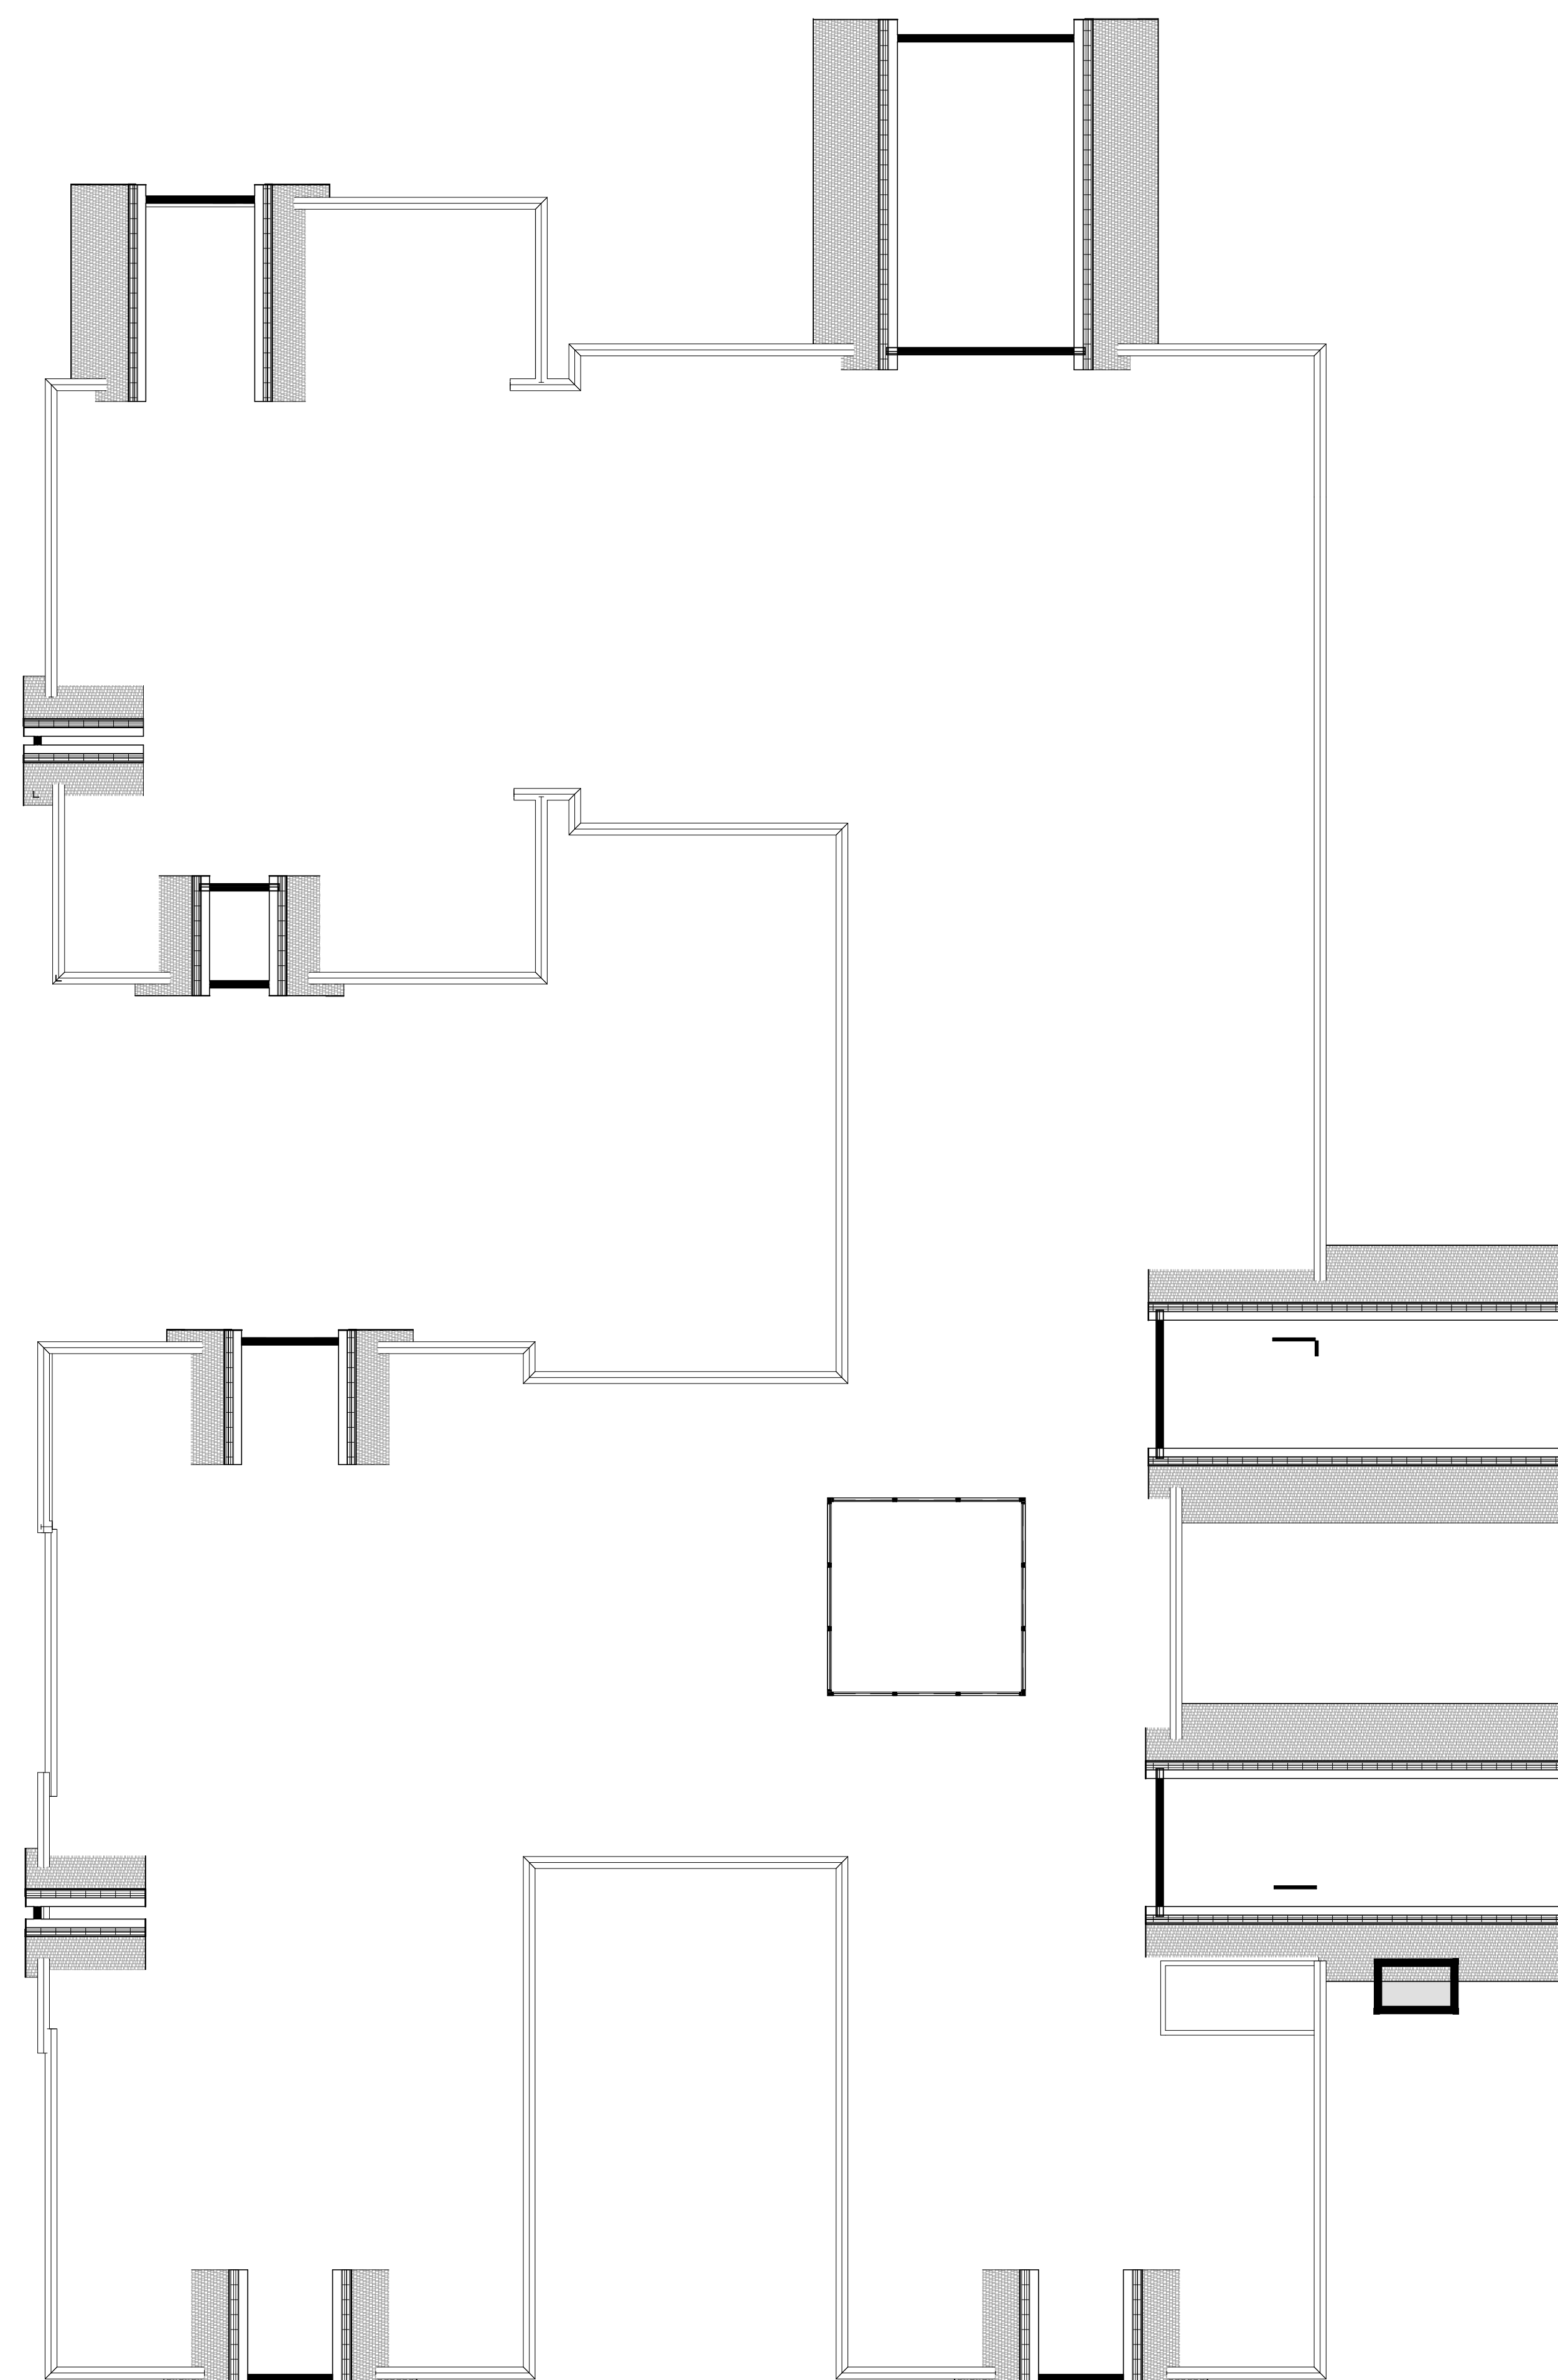

**Bldg C**



