




AG Architects, PC
 634 Central Avenue, Dover, NH 03820
 www.agarchitects.com
 E-Mail: aga@agarchitects.com
 Phone: 603-743-3700
 Fax: 603-743-3777

Kappa Delta Expansion

Durham, New Hampshire

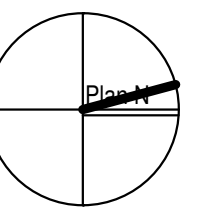

© AG Architects, PC
 Consultant:

Revisions:

Date: 20 November 2018

Scale: 1/8" = 1'-0"


Drawn By: JG Checked By: AG

Sheet: 1 of 9 Project No.: 18-738.1


Sheet Title: Existing Floor Plans

Sheet Number:

A1.1

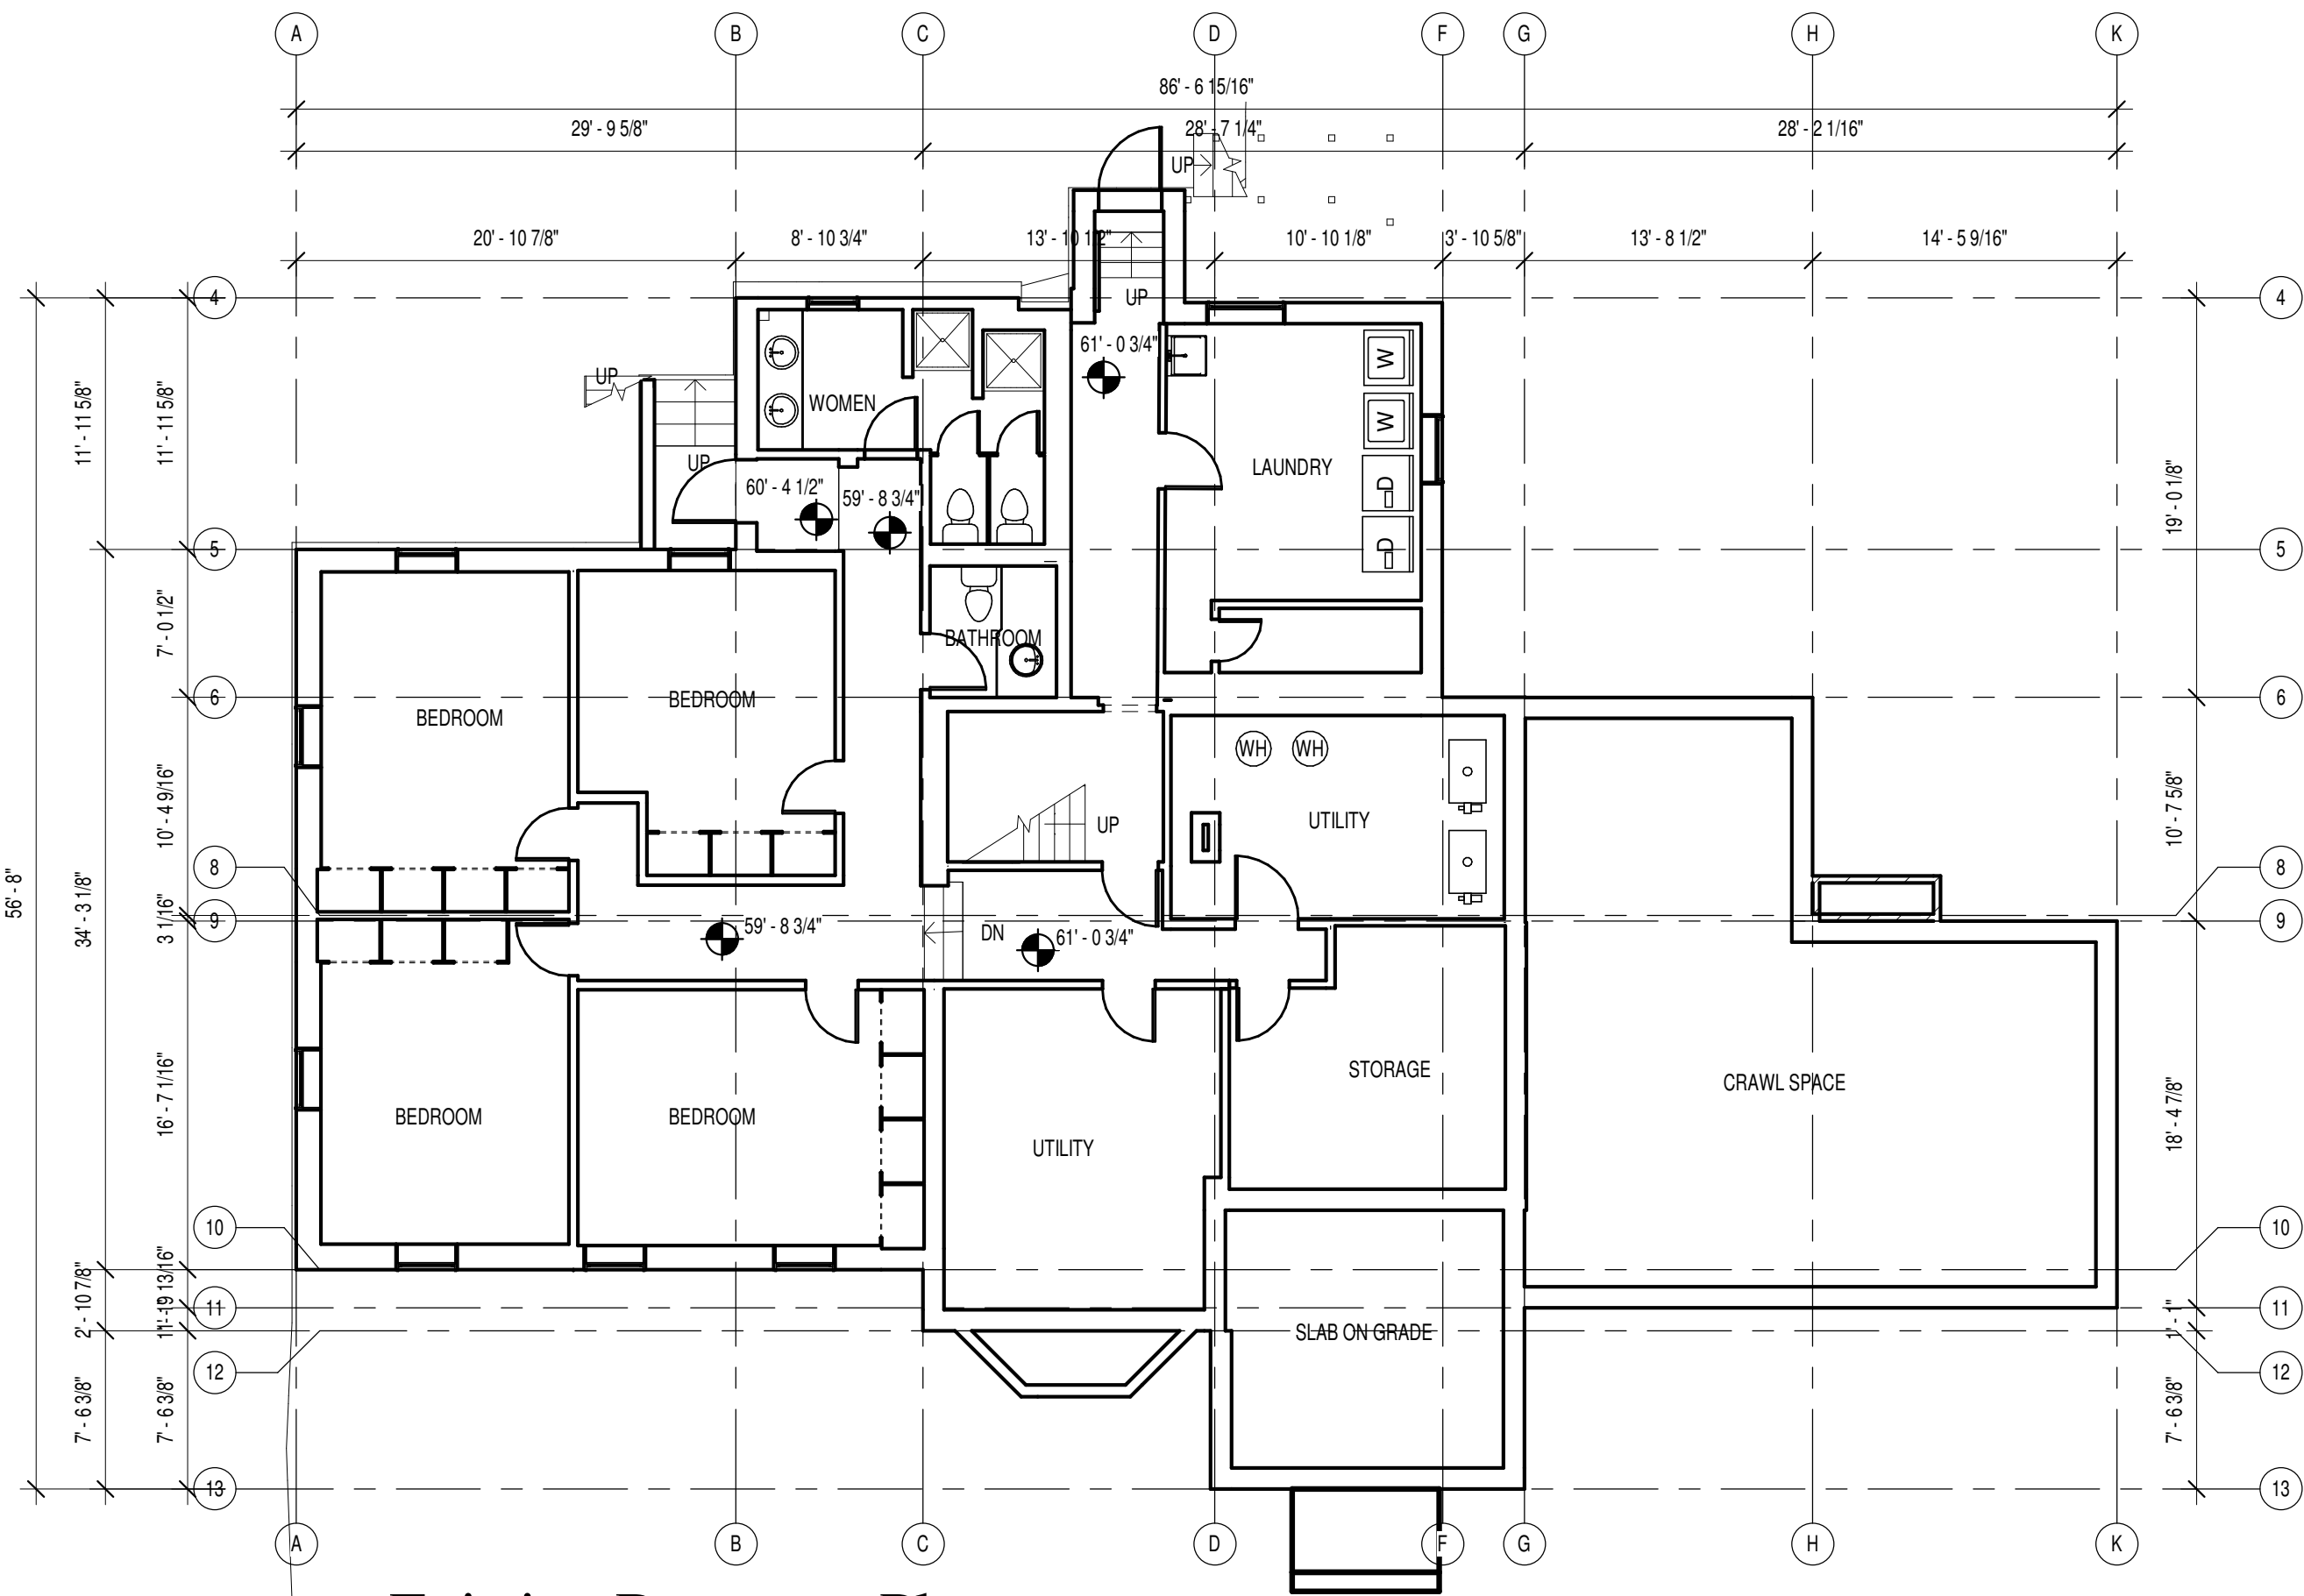


1 Existing Basement Plan
 1/8" = 1'-0" 2,403± GSF

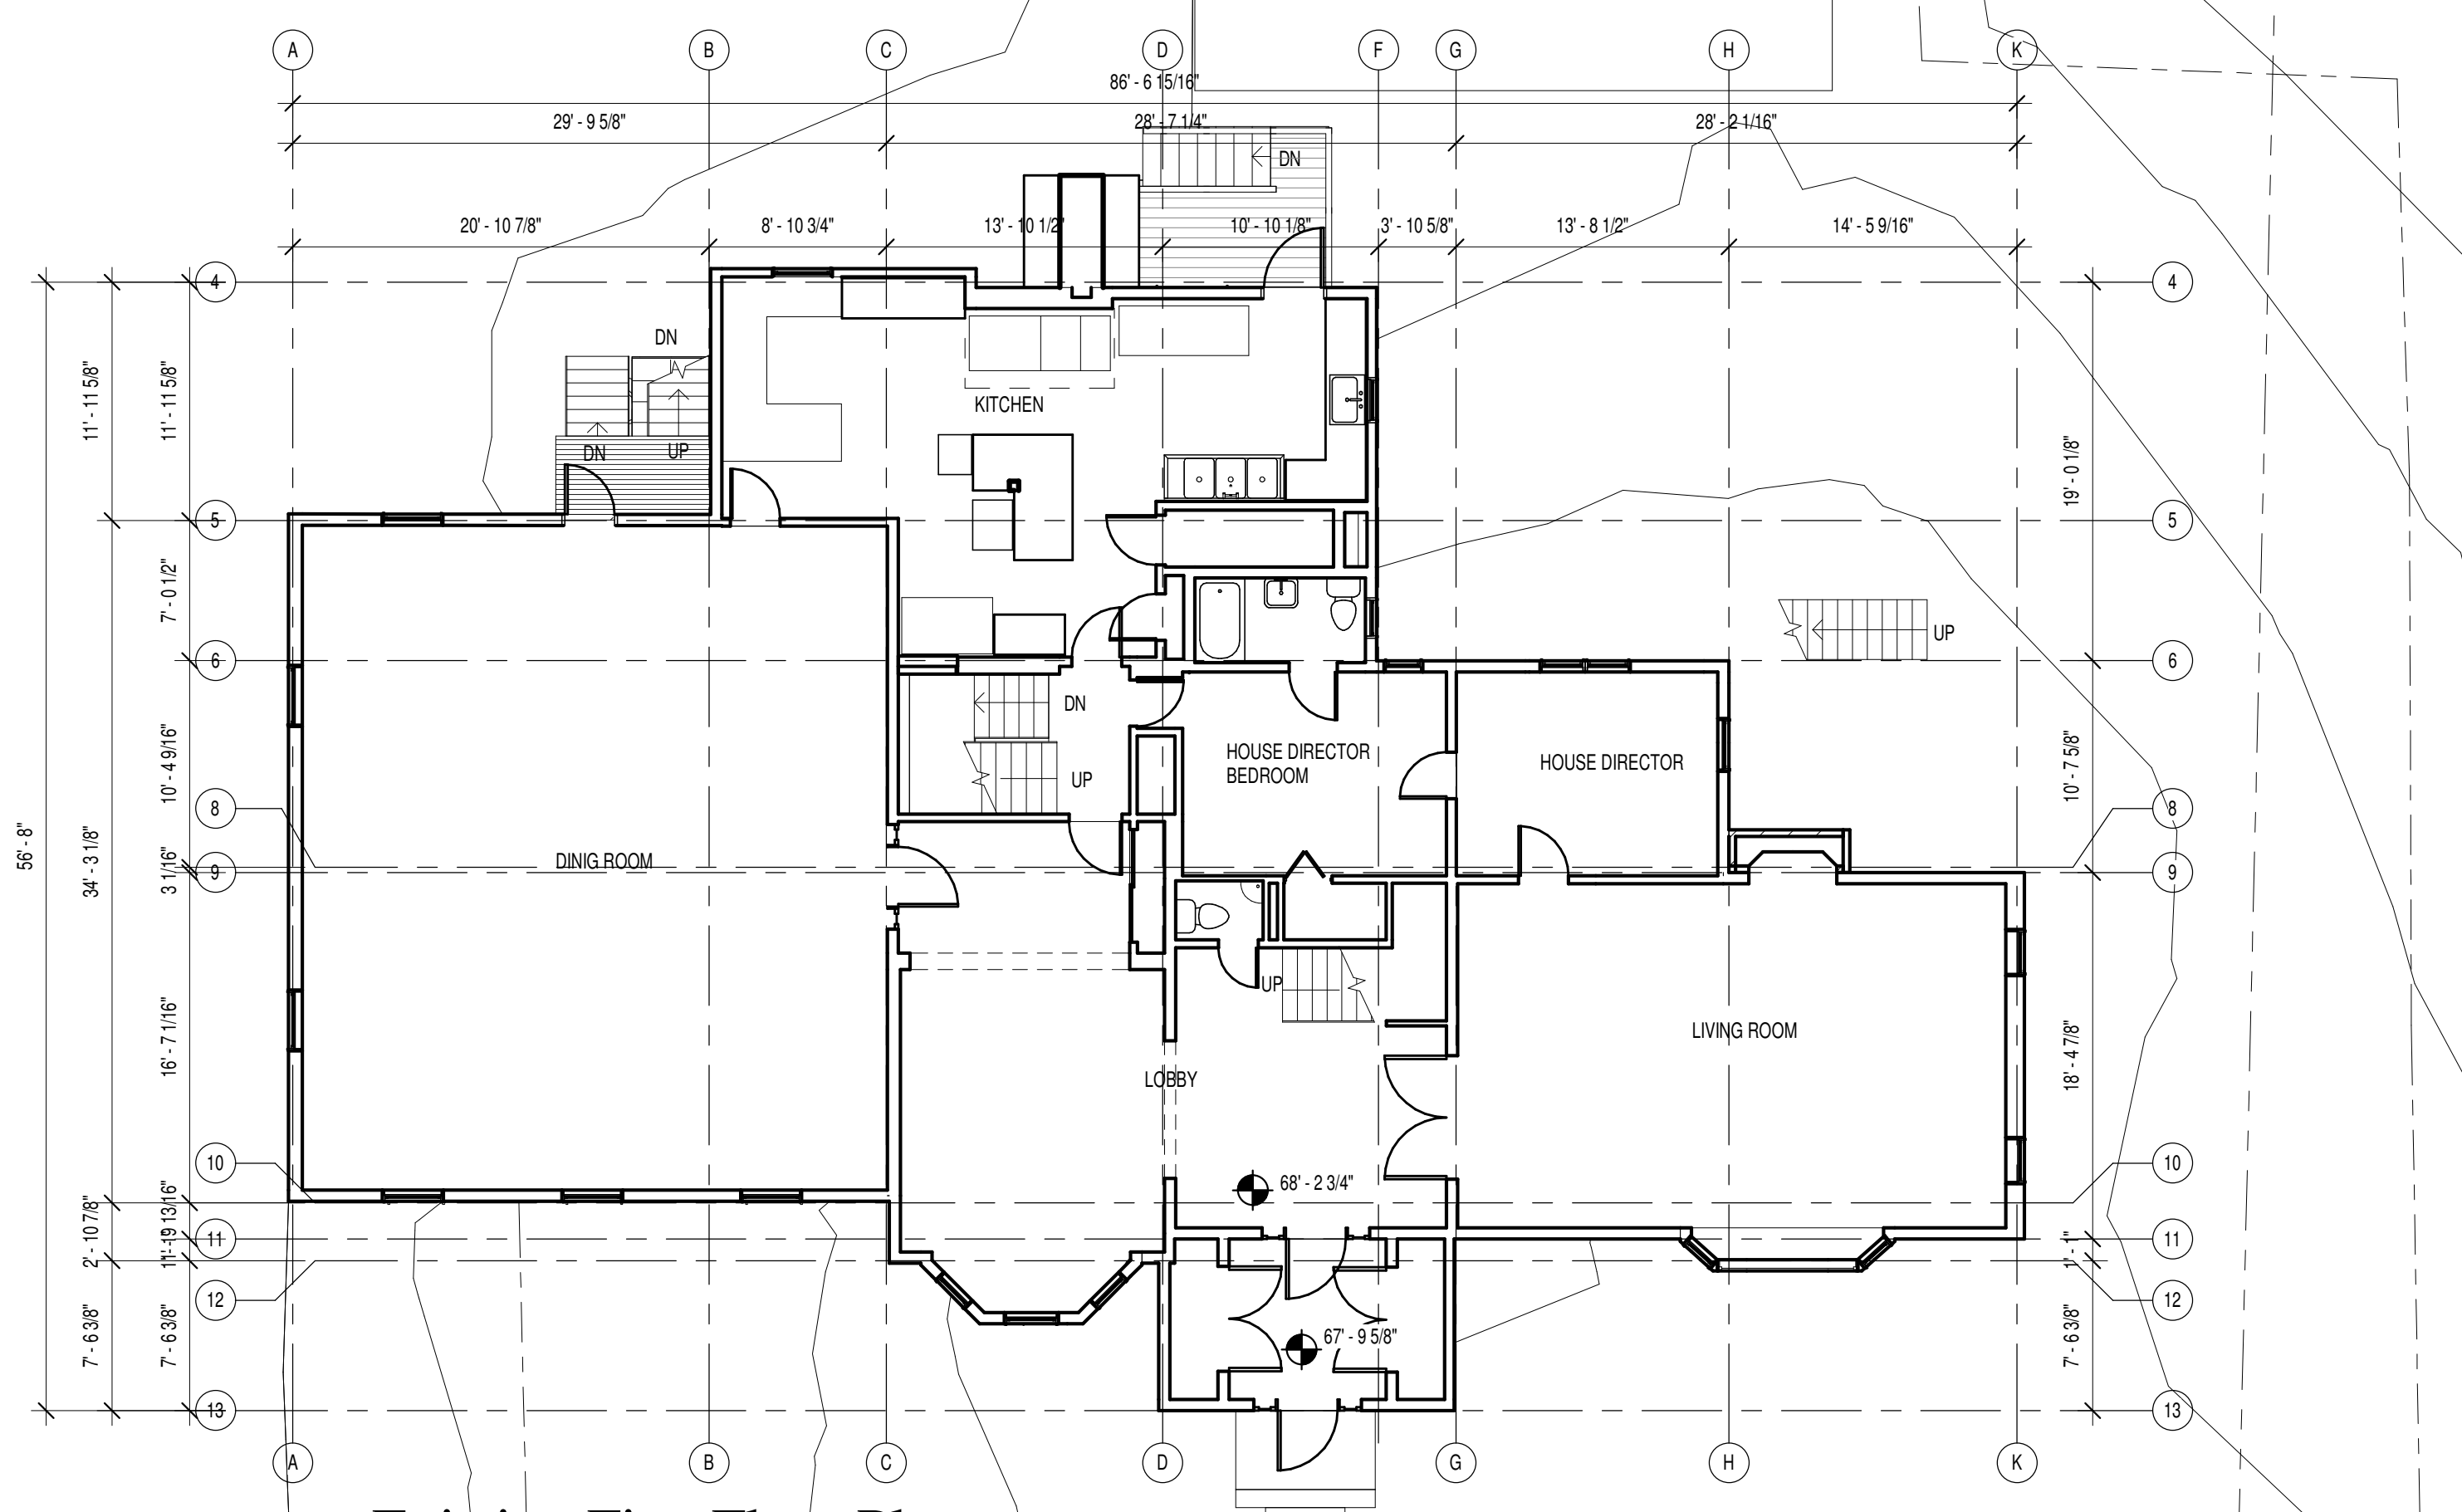


2 Existing First Floor Plan
 1/8" = 1'-0" 3,287± GSF

TOTAL SQUARE FEET: 9,843± GSF
 USE: SORORITY

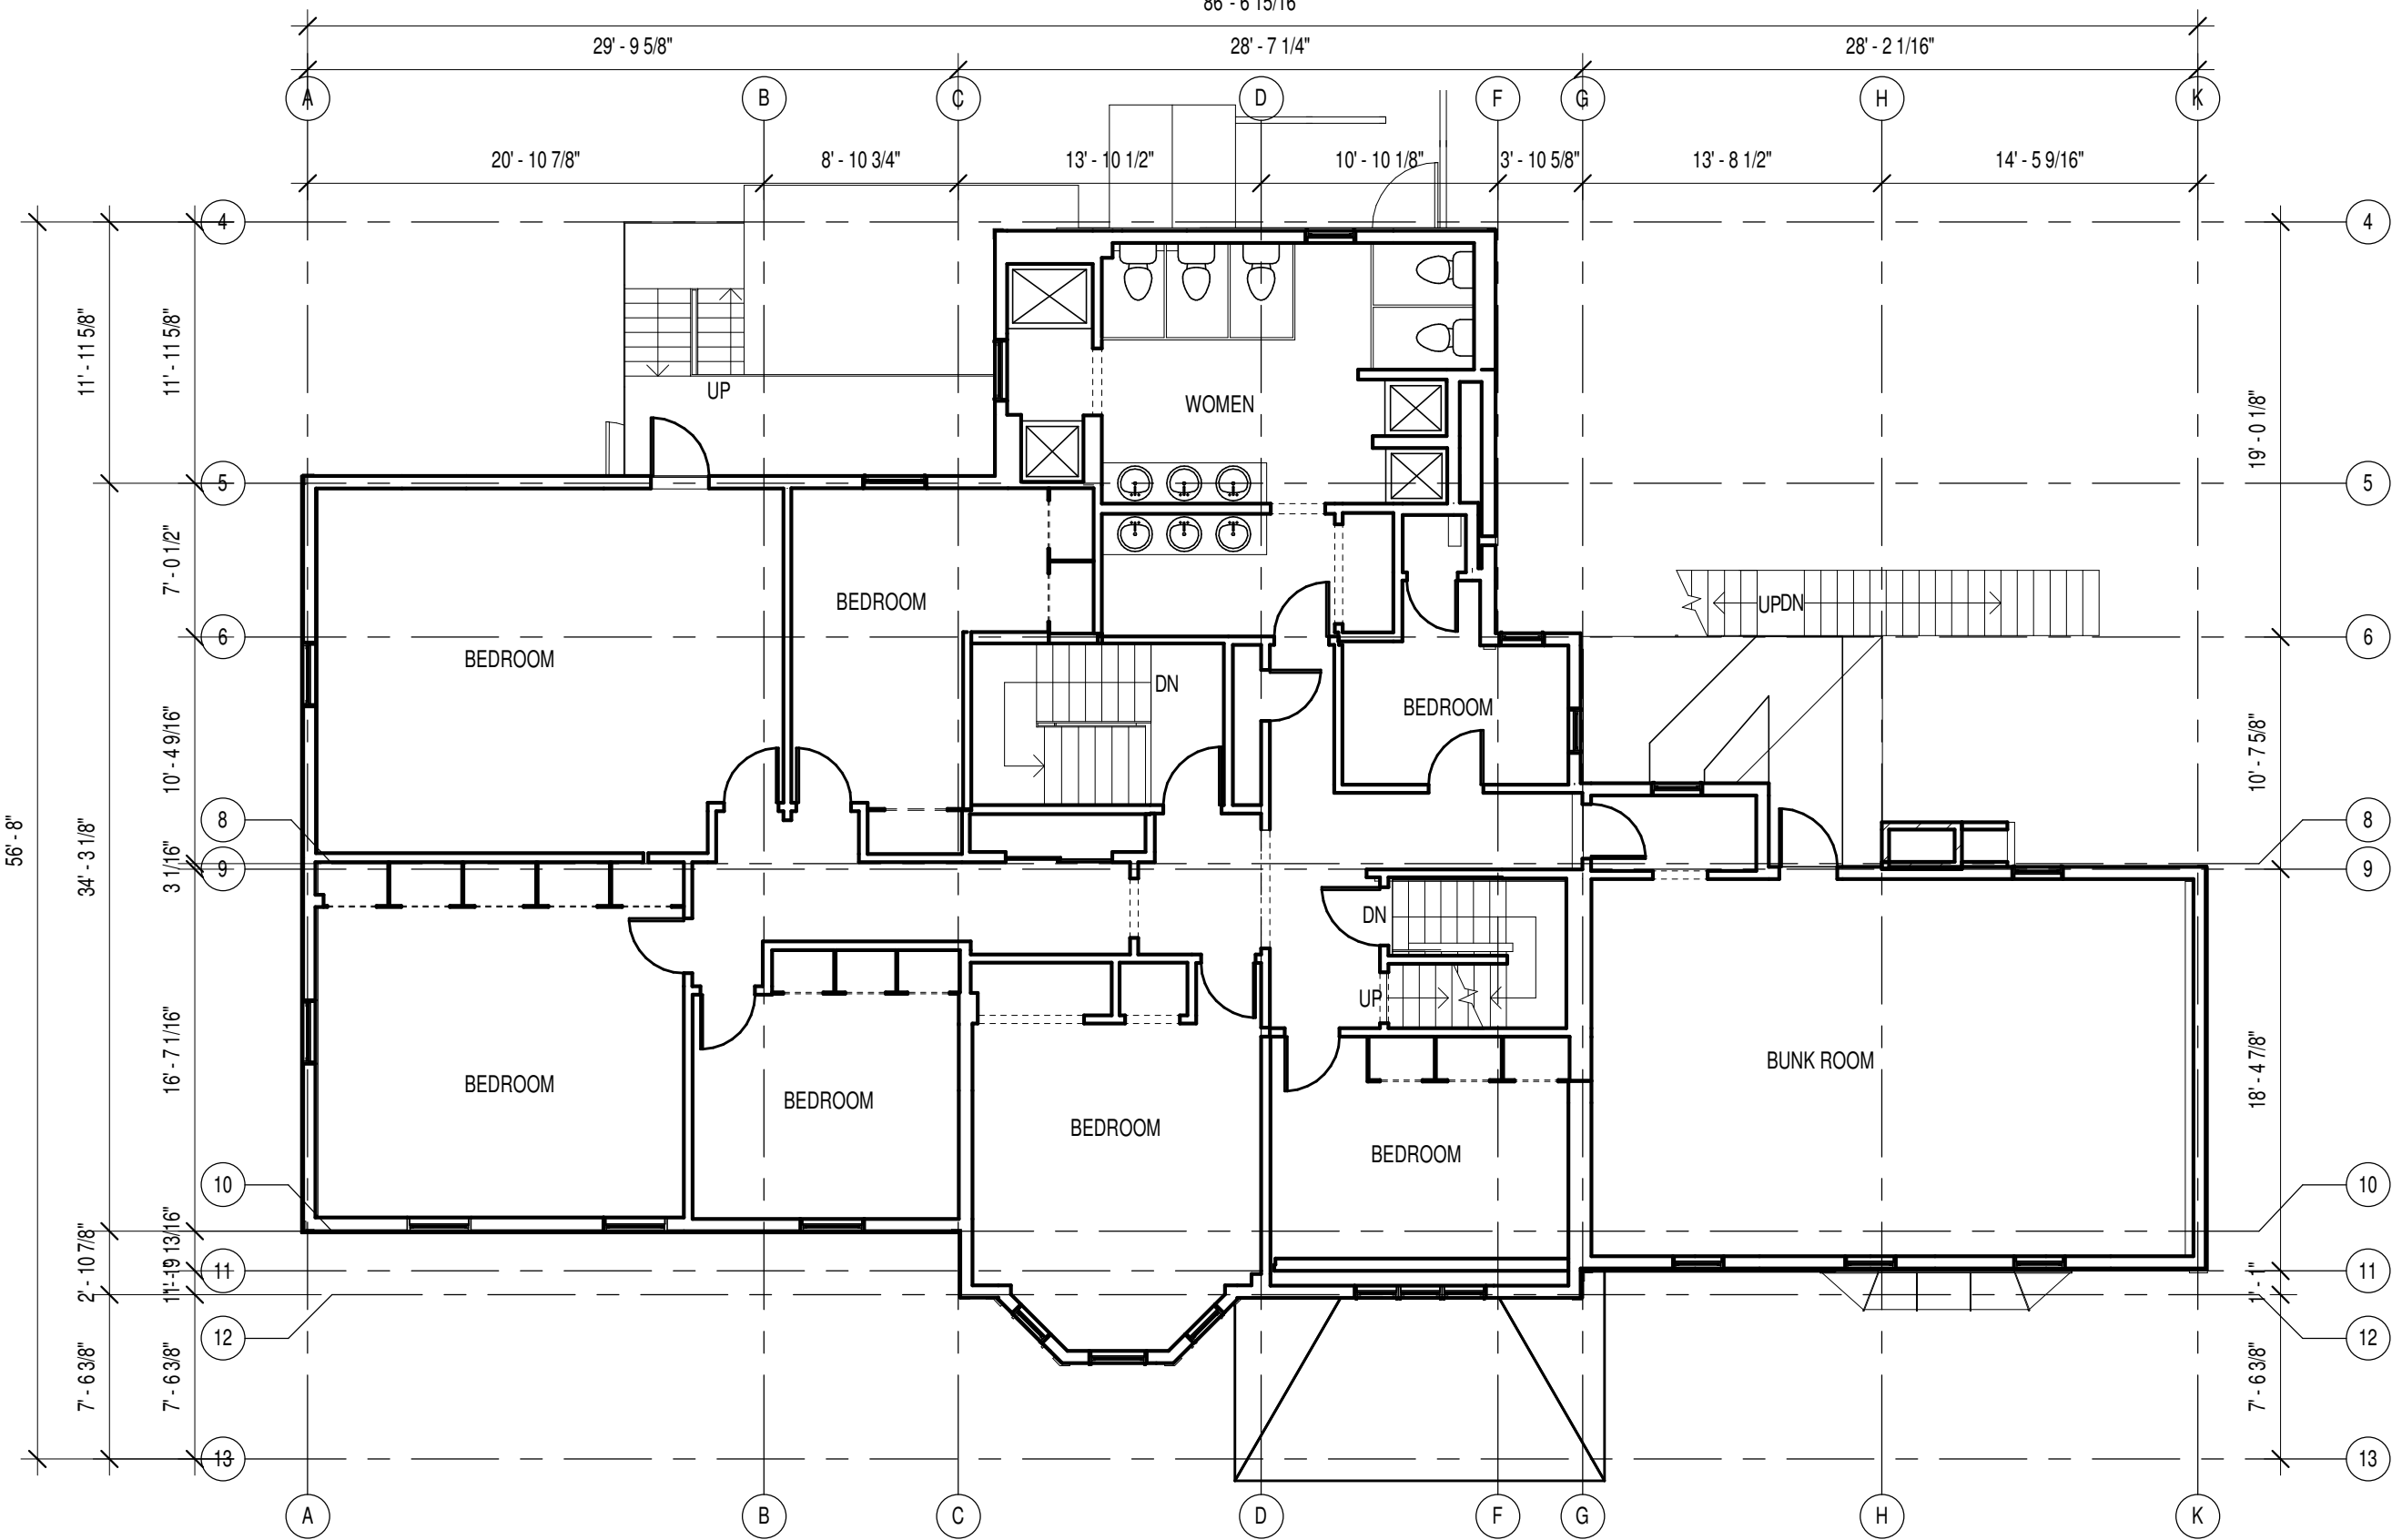


3 Existing Second Floor Plan
 1/8" = 1'-0" 2,923± GSF

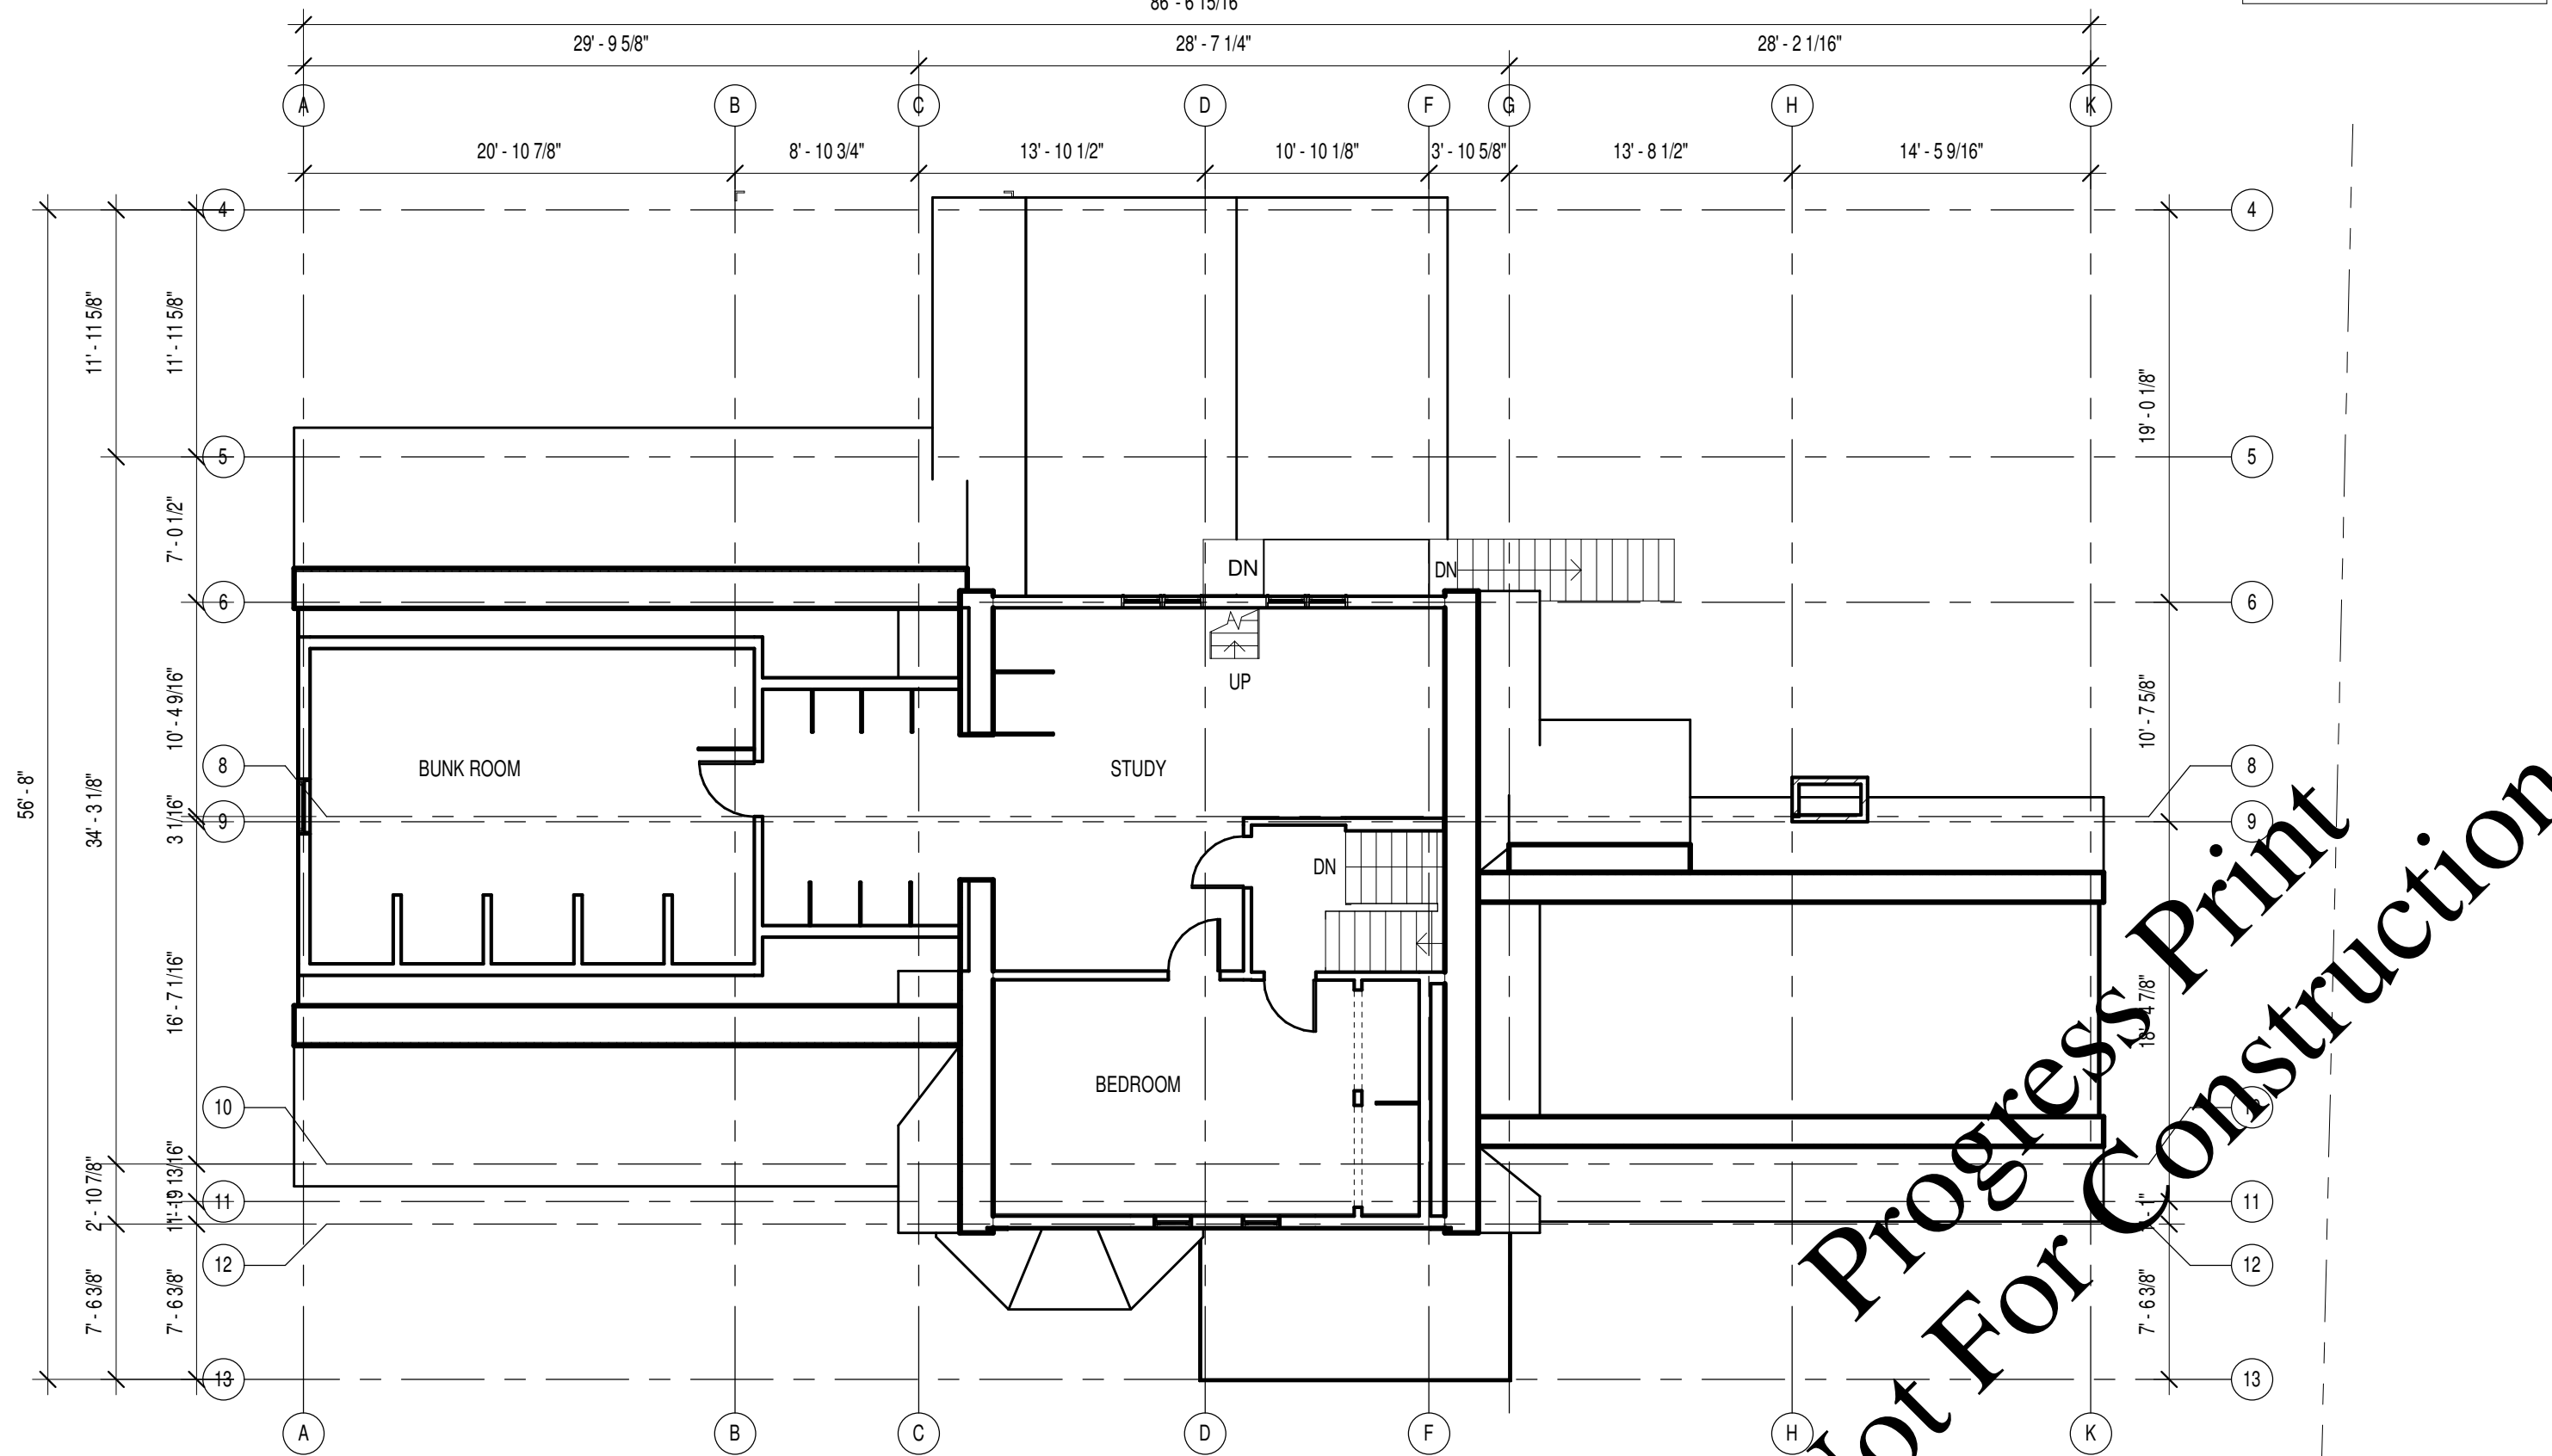

4 Existing Third Floor Plan
 1/8" = 1'-0" 1,228± GSF

Progress Print
Not For Construction

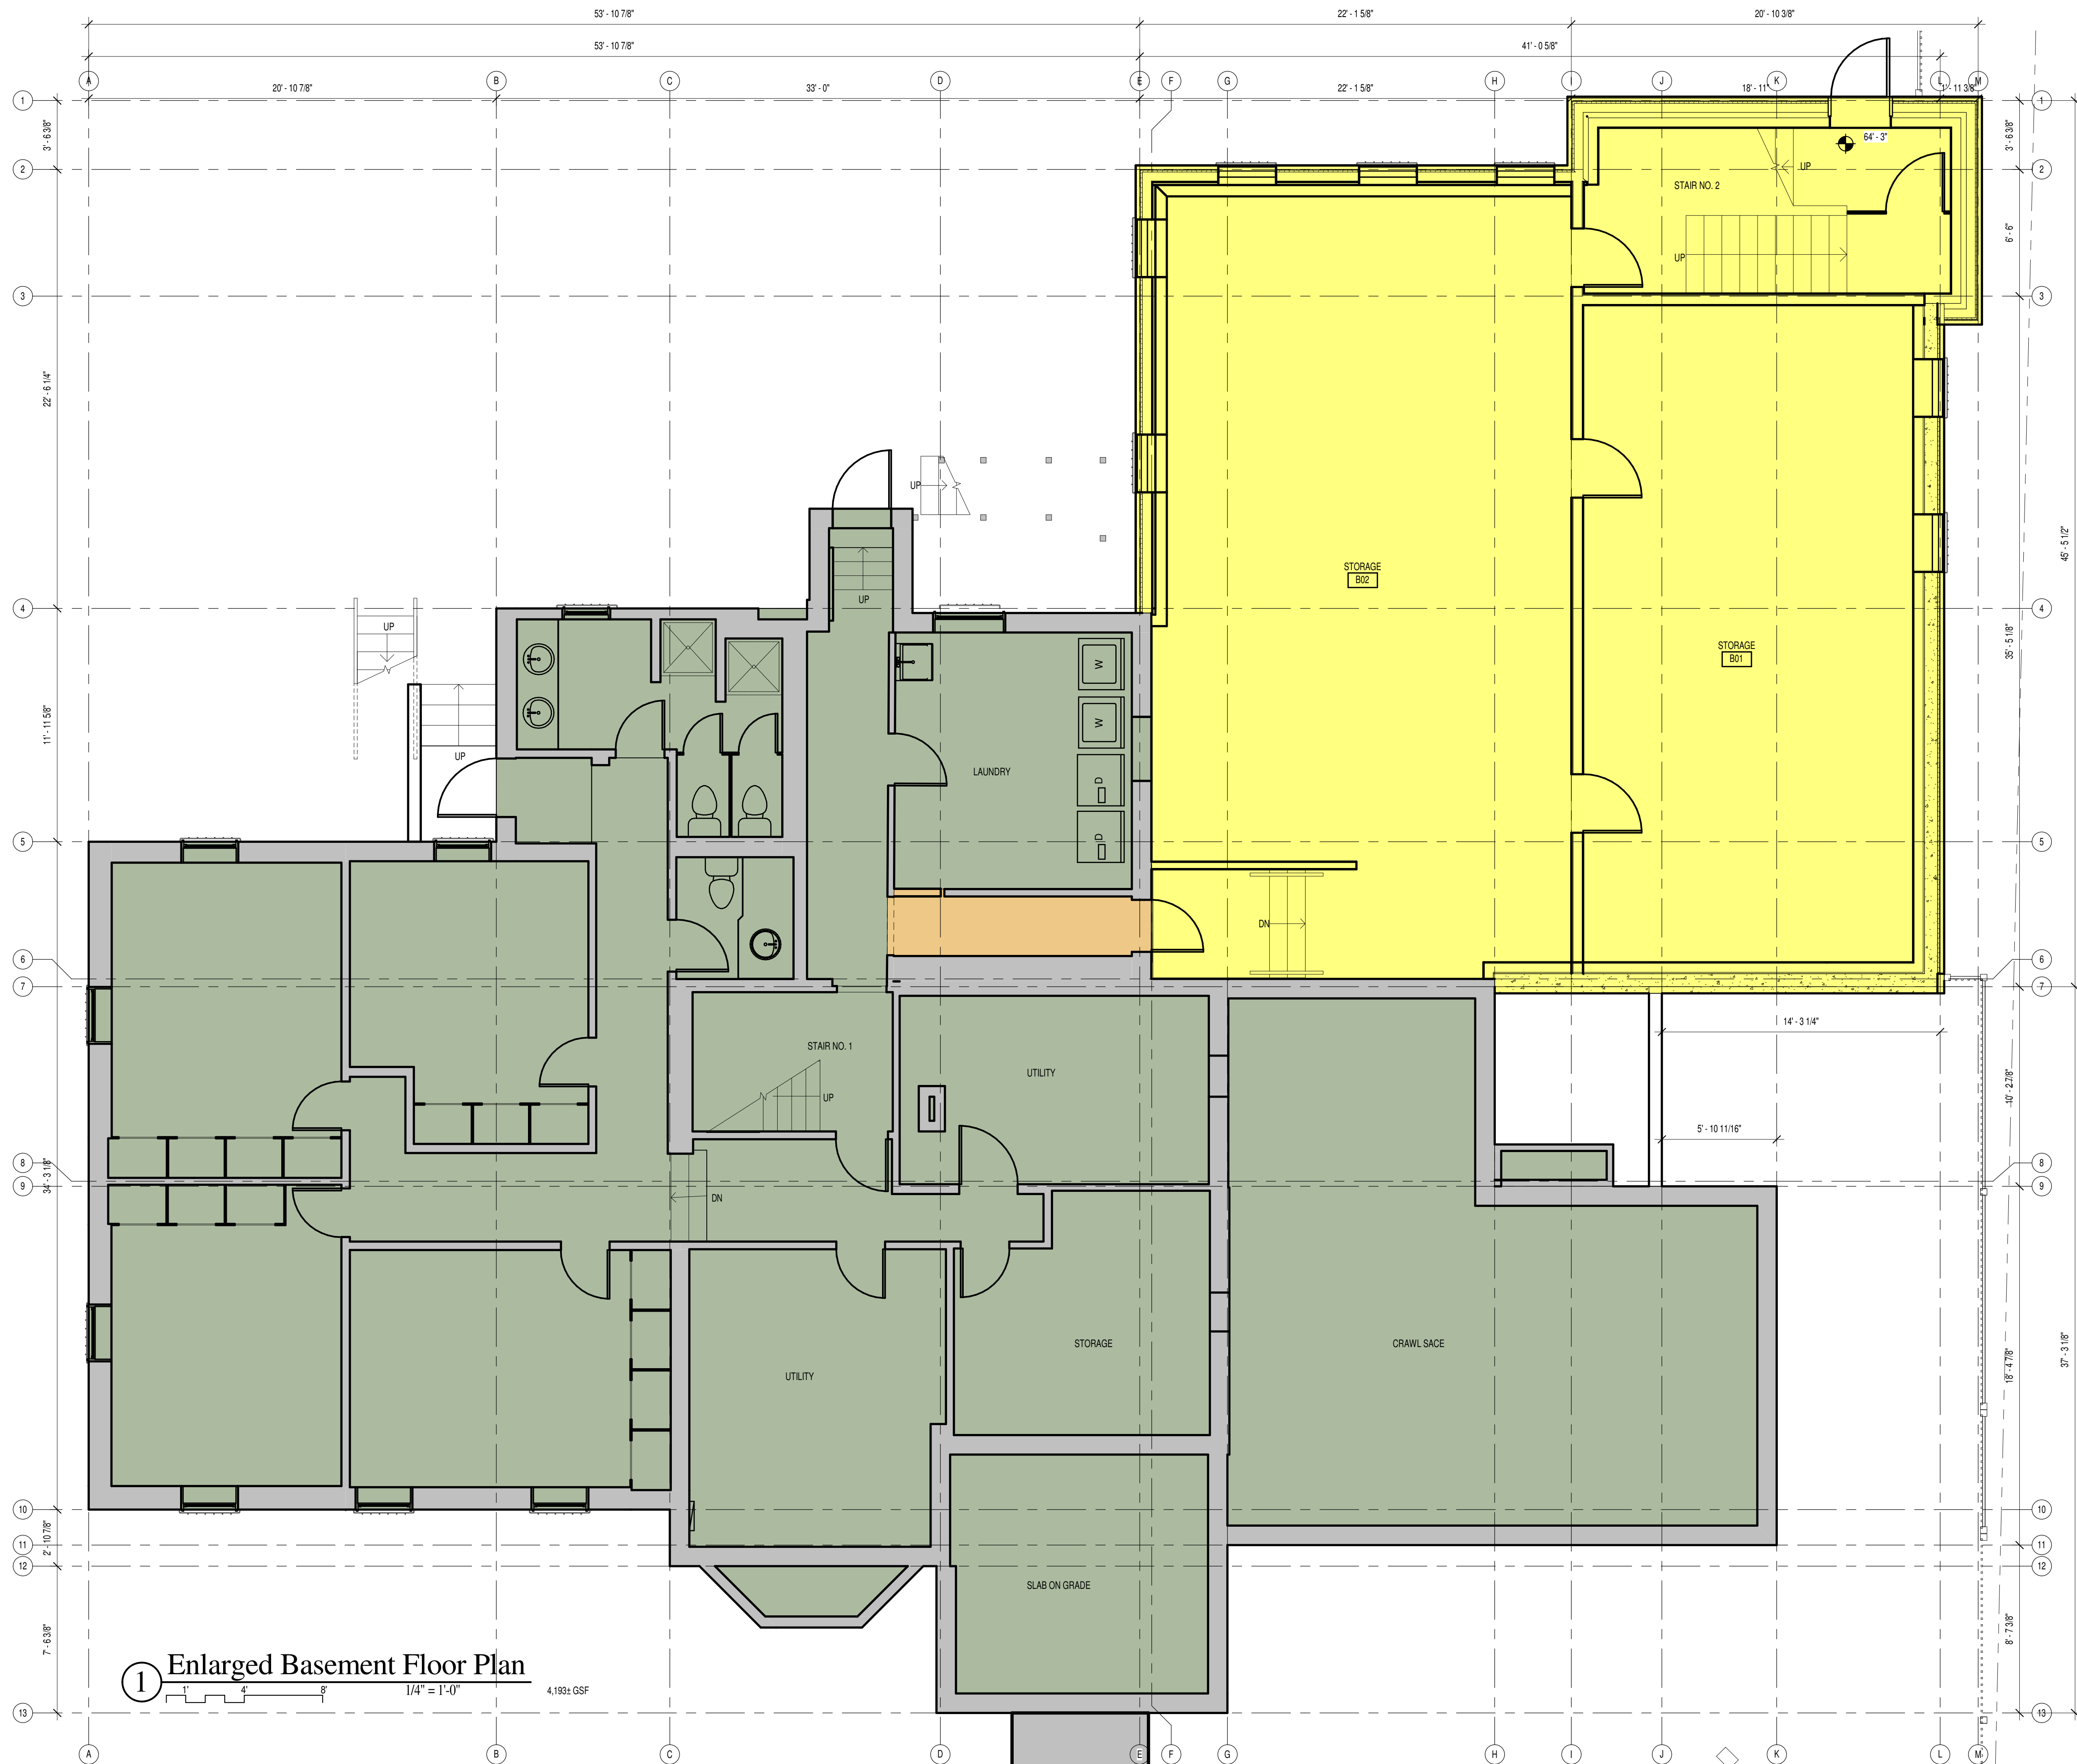


TOTAL SQUARE FOOTAGE: PROPOSED 18,812 GSF
 USE: SORORITY
 BEDROOMS: 21 DOUBLES, 1 SINGLE,
 1 HOUSE DIRECTOR, 1 GUEST ROOM

1 Enlarged Basement Floor Plan
 1/4" = 1'-0"
 4,193± GSF


Kappa Delta Expansion

Durham, New Hampshire

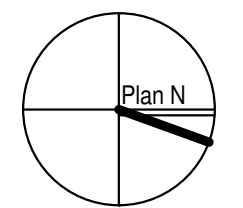

© AG Architects, PC	
Consultant:	
Revisions:	
Date:	20 November 2018
Scale:	1/4" = 1'-0"
Drawn By:	JG
Checked By:	AG
Sheet:	2 of 9
Project No.:	18-738.1
Sheet Title:	Enlarged Basement Floor Plan
Sheet Number:	

A3.1

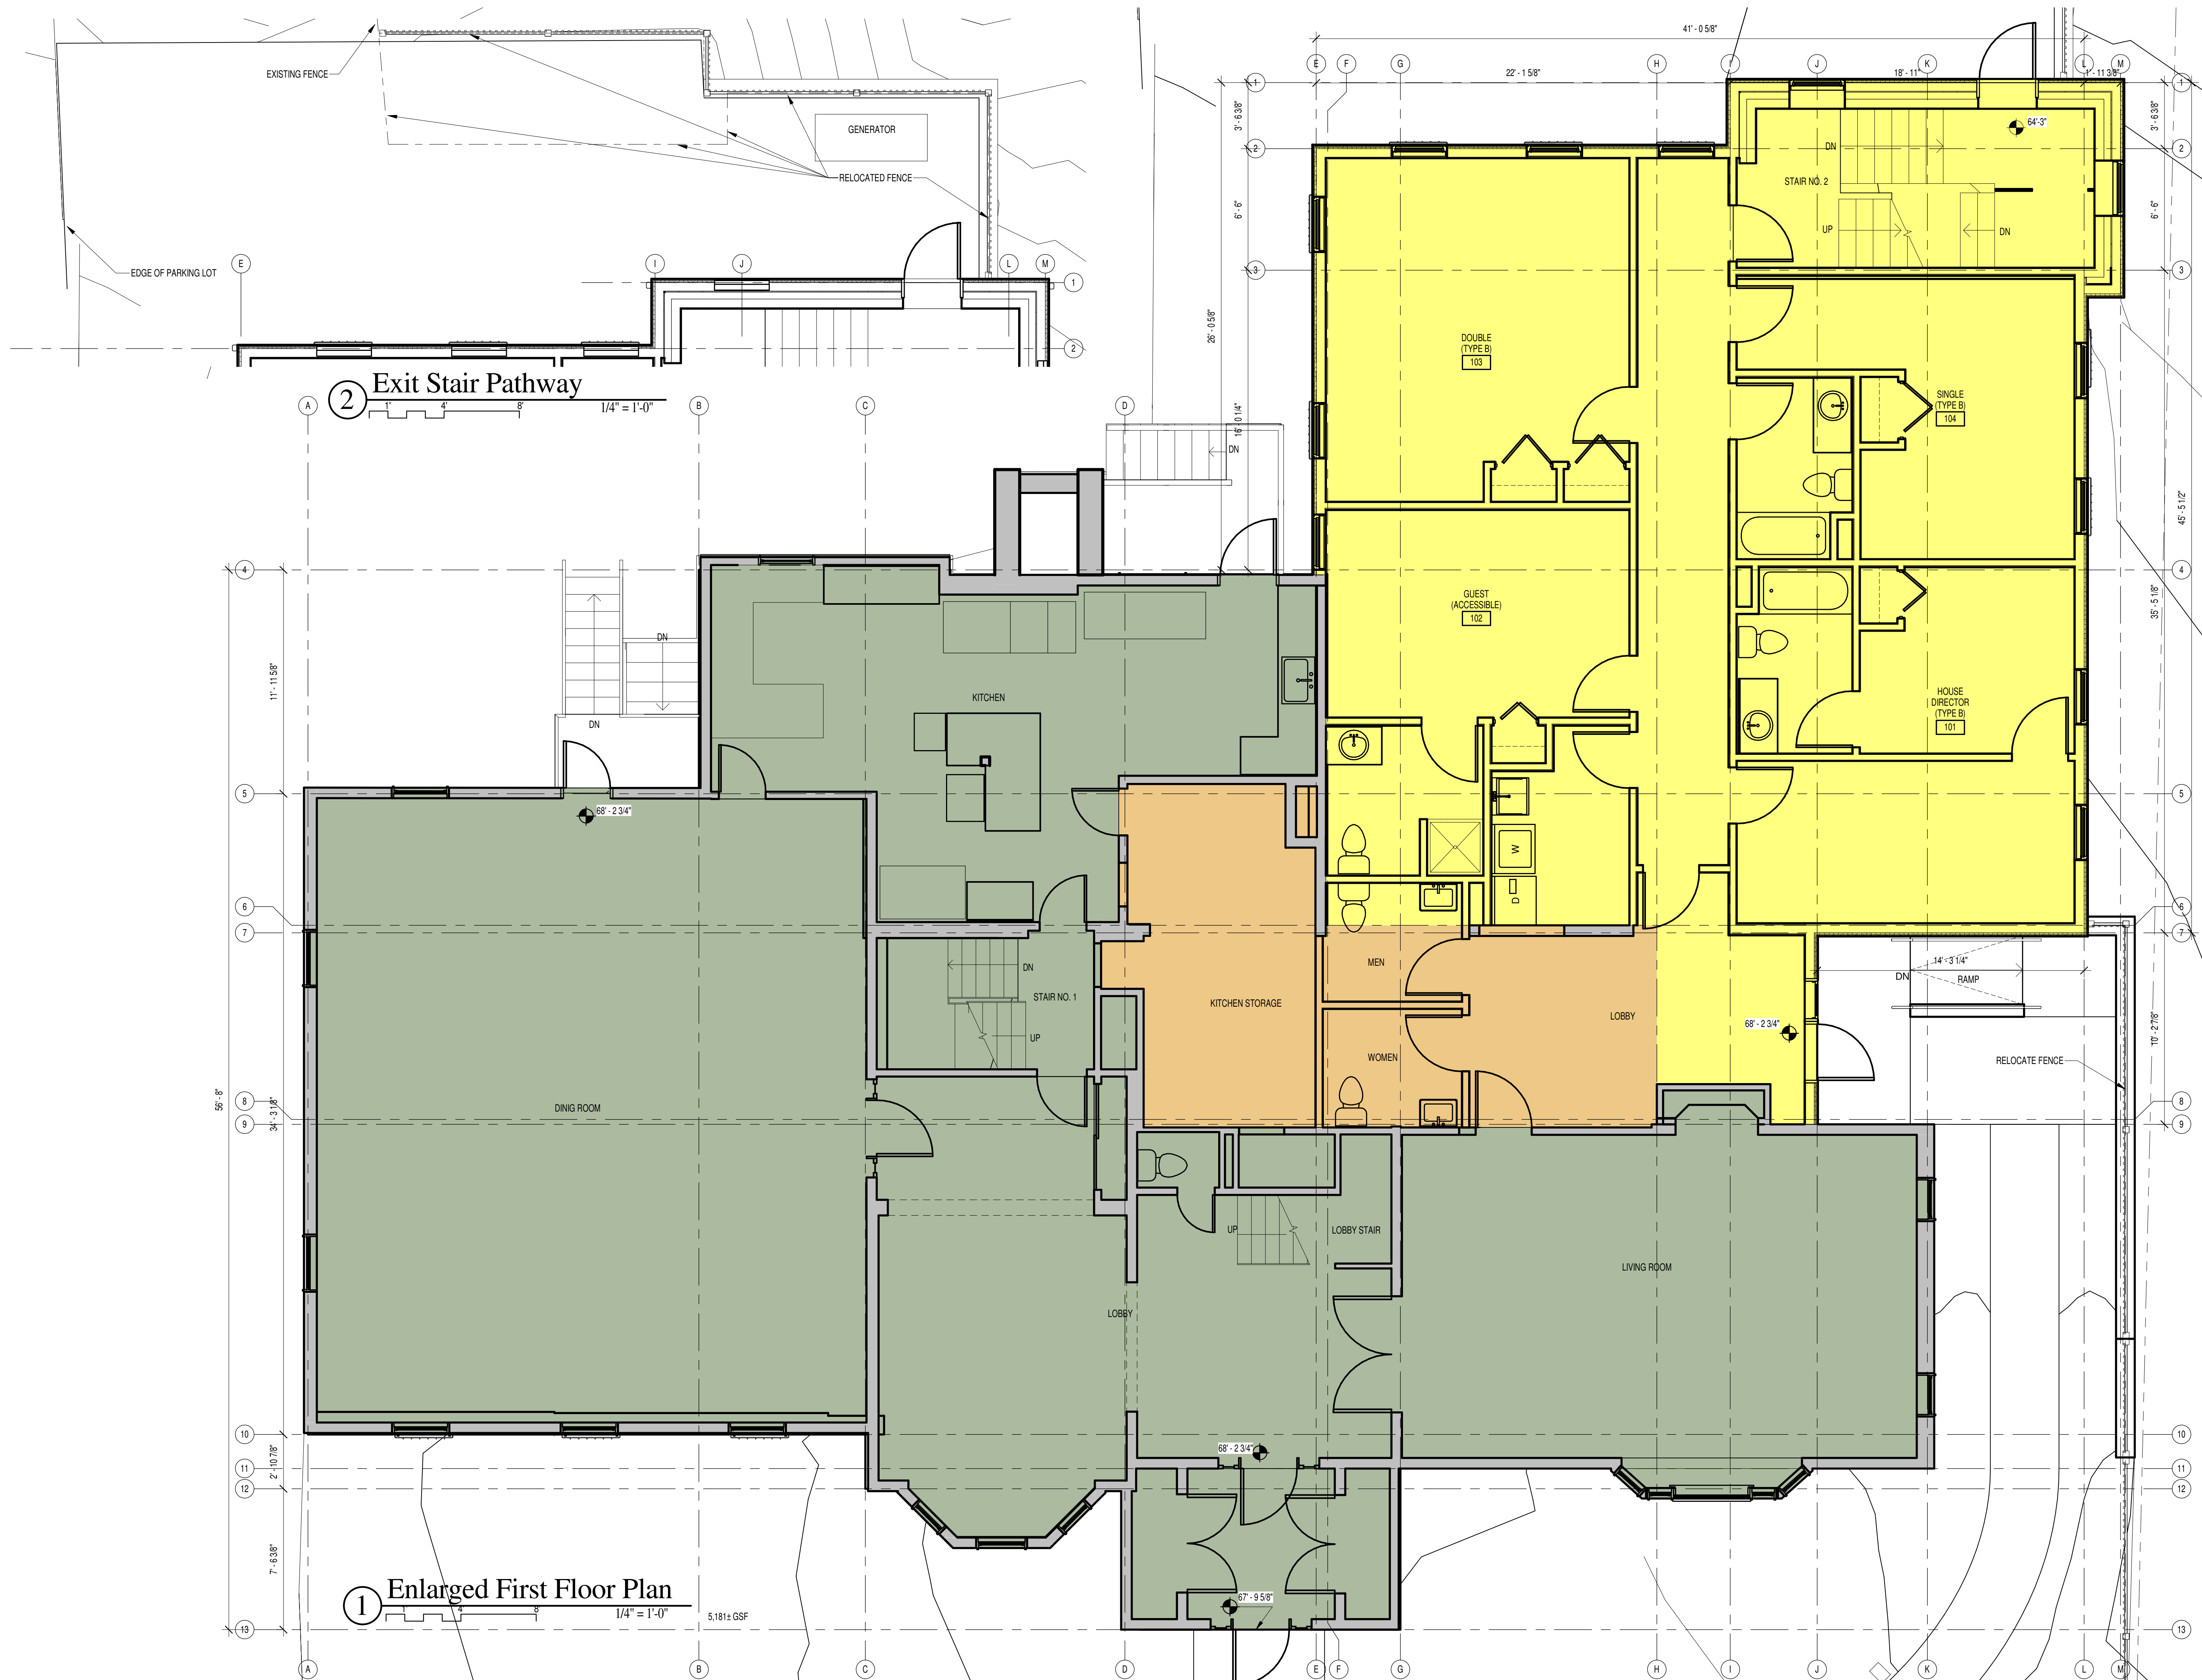

1 Enlarged First Floor Plan
 1/4" = 1'-0"
 5,181± GSF


2 Exit Stair Pathway
 1/4" = 1'-0"




AG Architects, PC
 634 Central Avenue, Dover, NH 03820
 E-Mail: aga@agarchitects.com
 www.agarchitects.com
 Phone: 603-743-3700
 Fax: 603-743-3777

Kappa Delta Expansion

Durham, New Hampshire

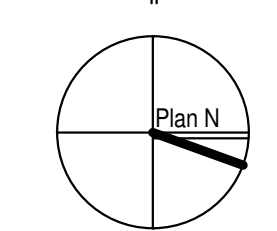


© AG Architects, PC	
Consultant:	
Revisions:	
Date:	20 November 2018
Scale:	1/4" = 1'-0"
Drawn By:	JG
Checked By:	AG
Sheet:	3 of 9
Project No.:	18-738.1
Sheet Title: Enlarged First Floor Plan	
Sheet Number: A3.2	

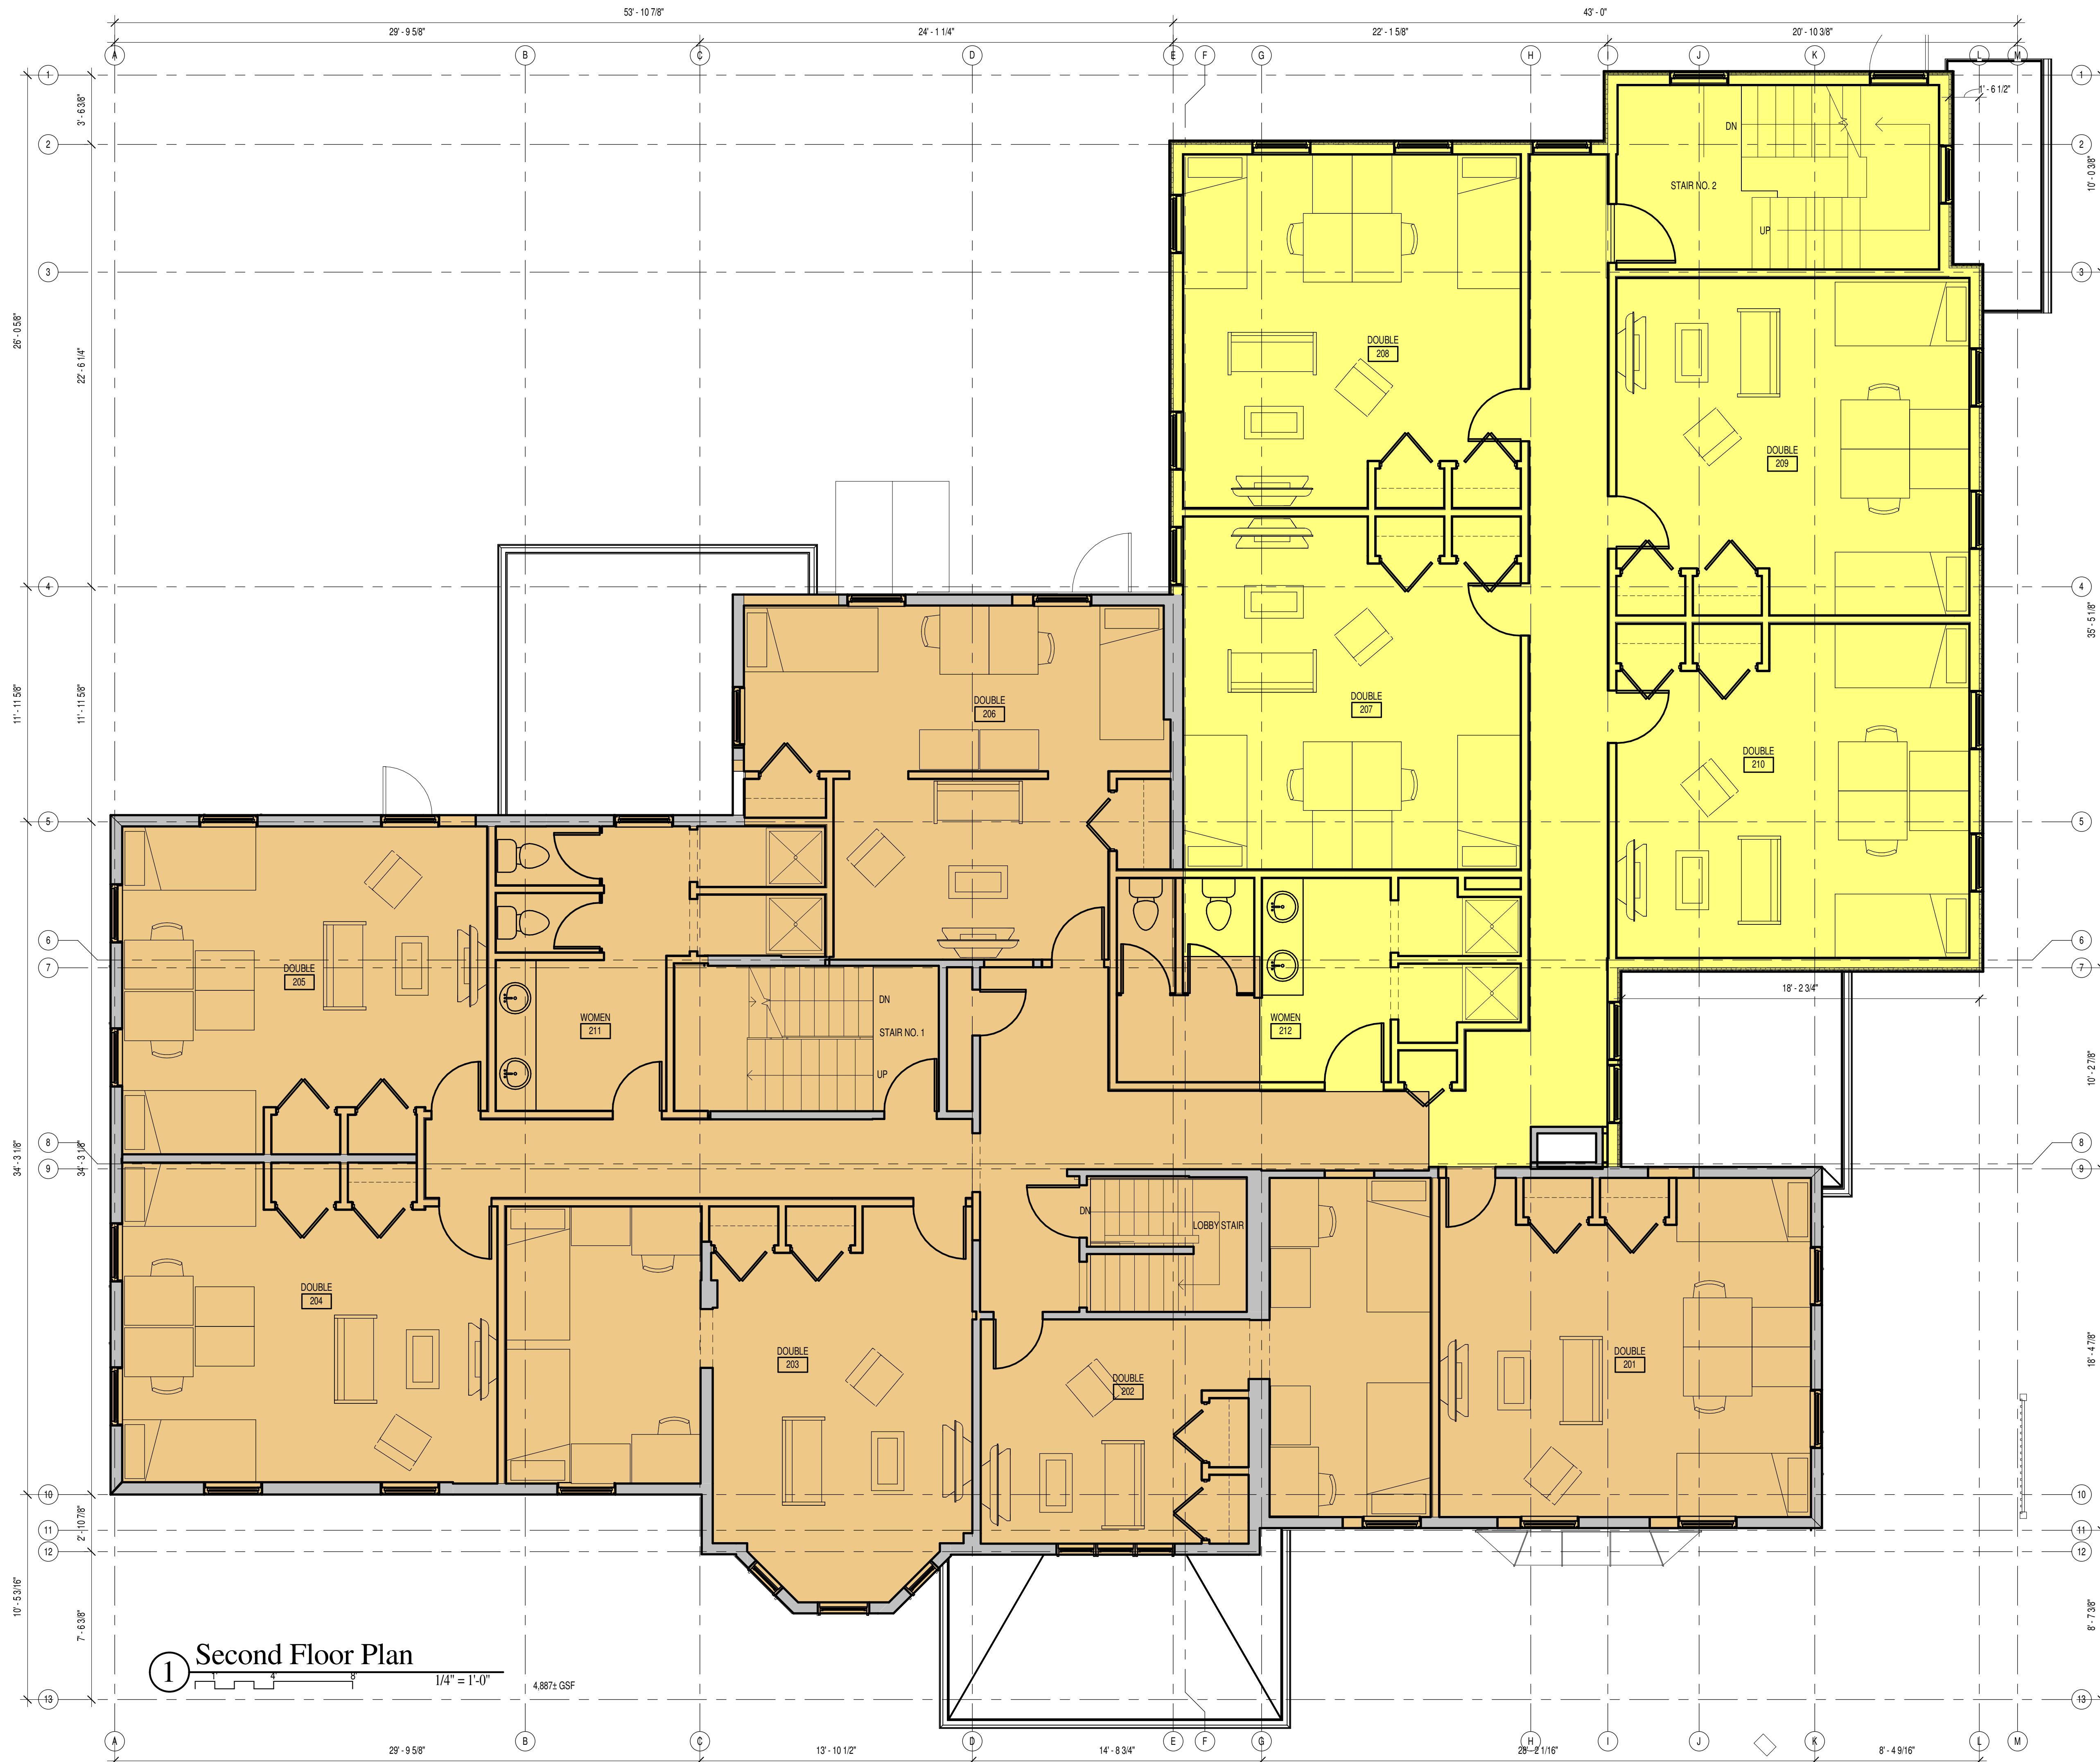


Kappa Delta Expansion

Durham, New Hampshire

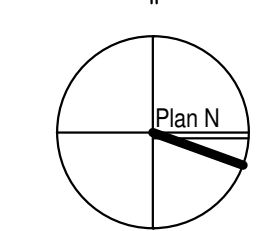

© AG Architects, PC	
Consultant:	
Revisions:	
Date:	20 November 2018
Scale:	1/4" = 1'-0"
Drawn By:	JG
Checked By:	AG
Sheet:	4 of 9
Project No.:	18-738.1
Sheet Title:	
Enlarged Second Floor Plan	
Sheet Number:	


A3.3

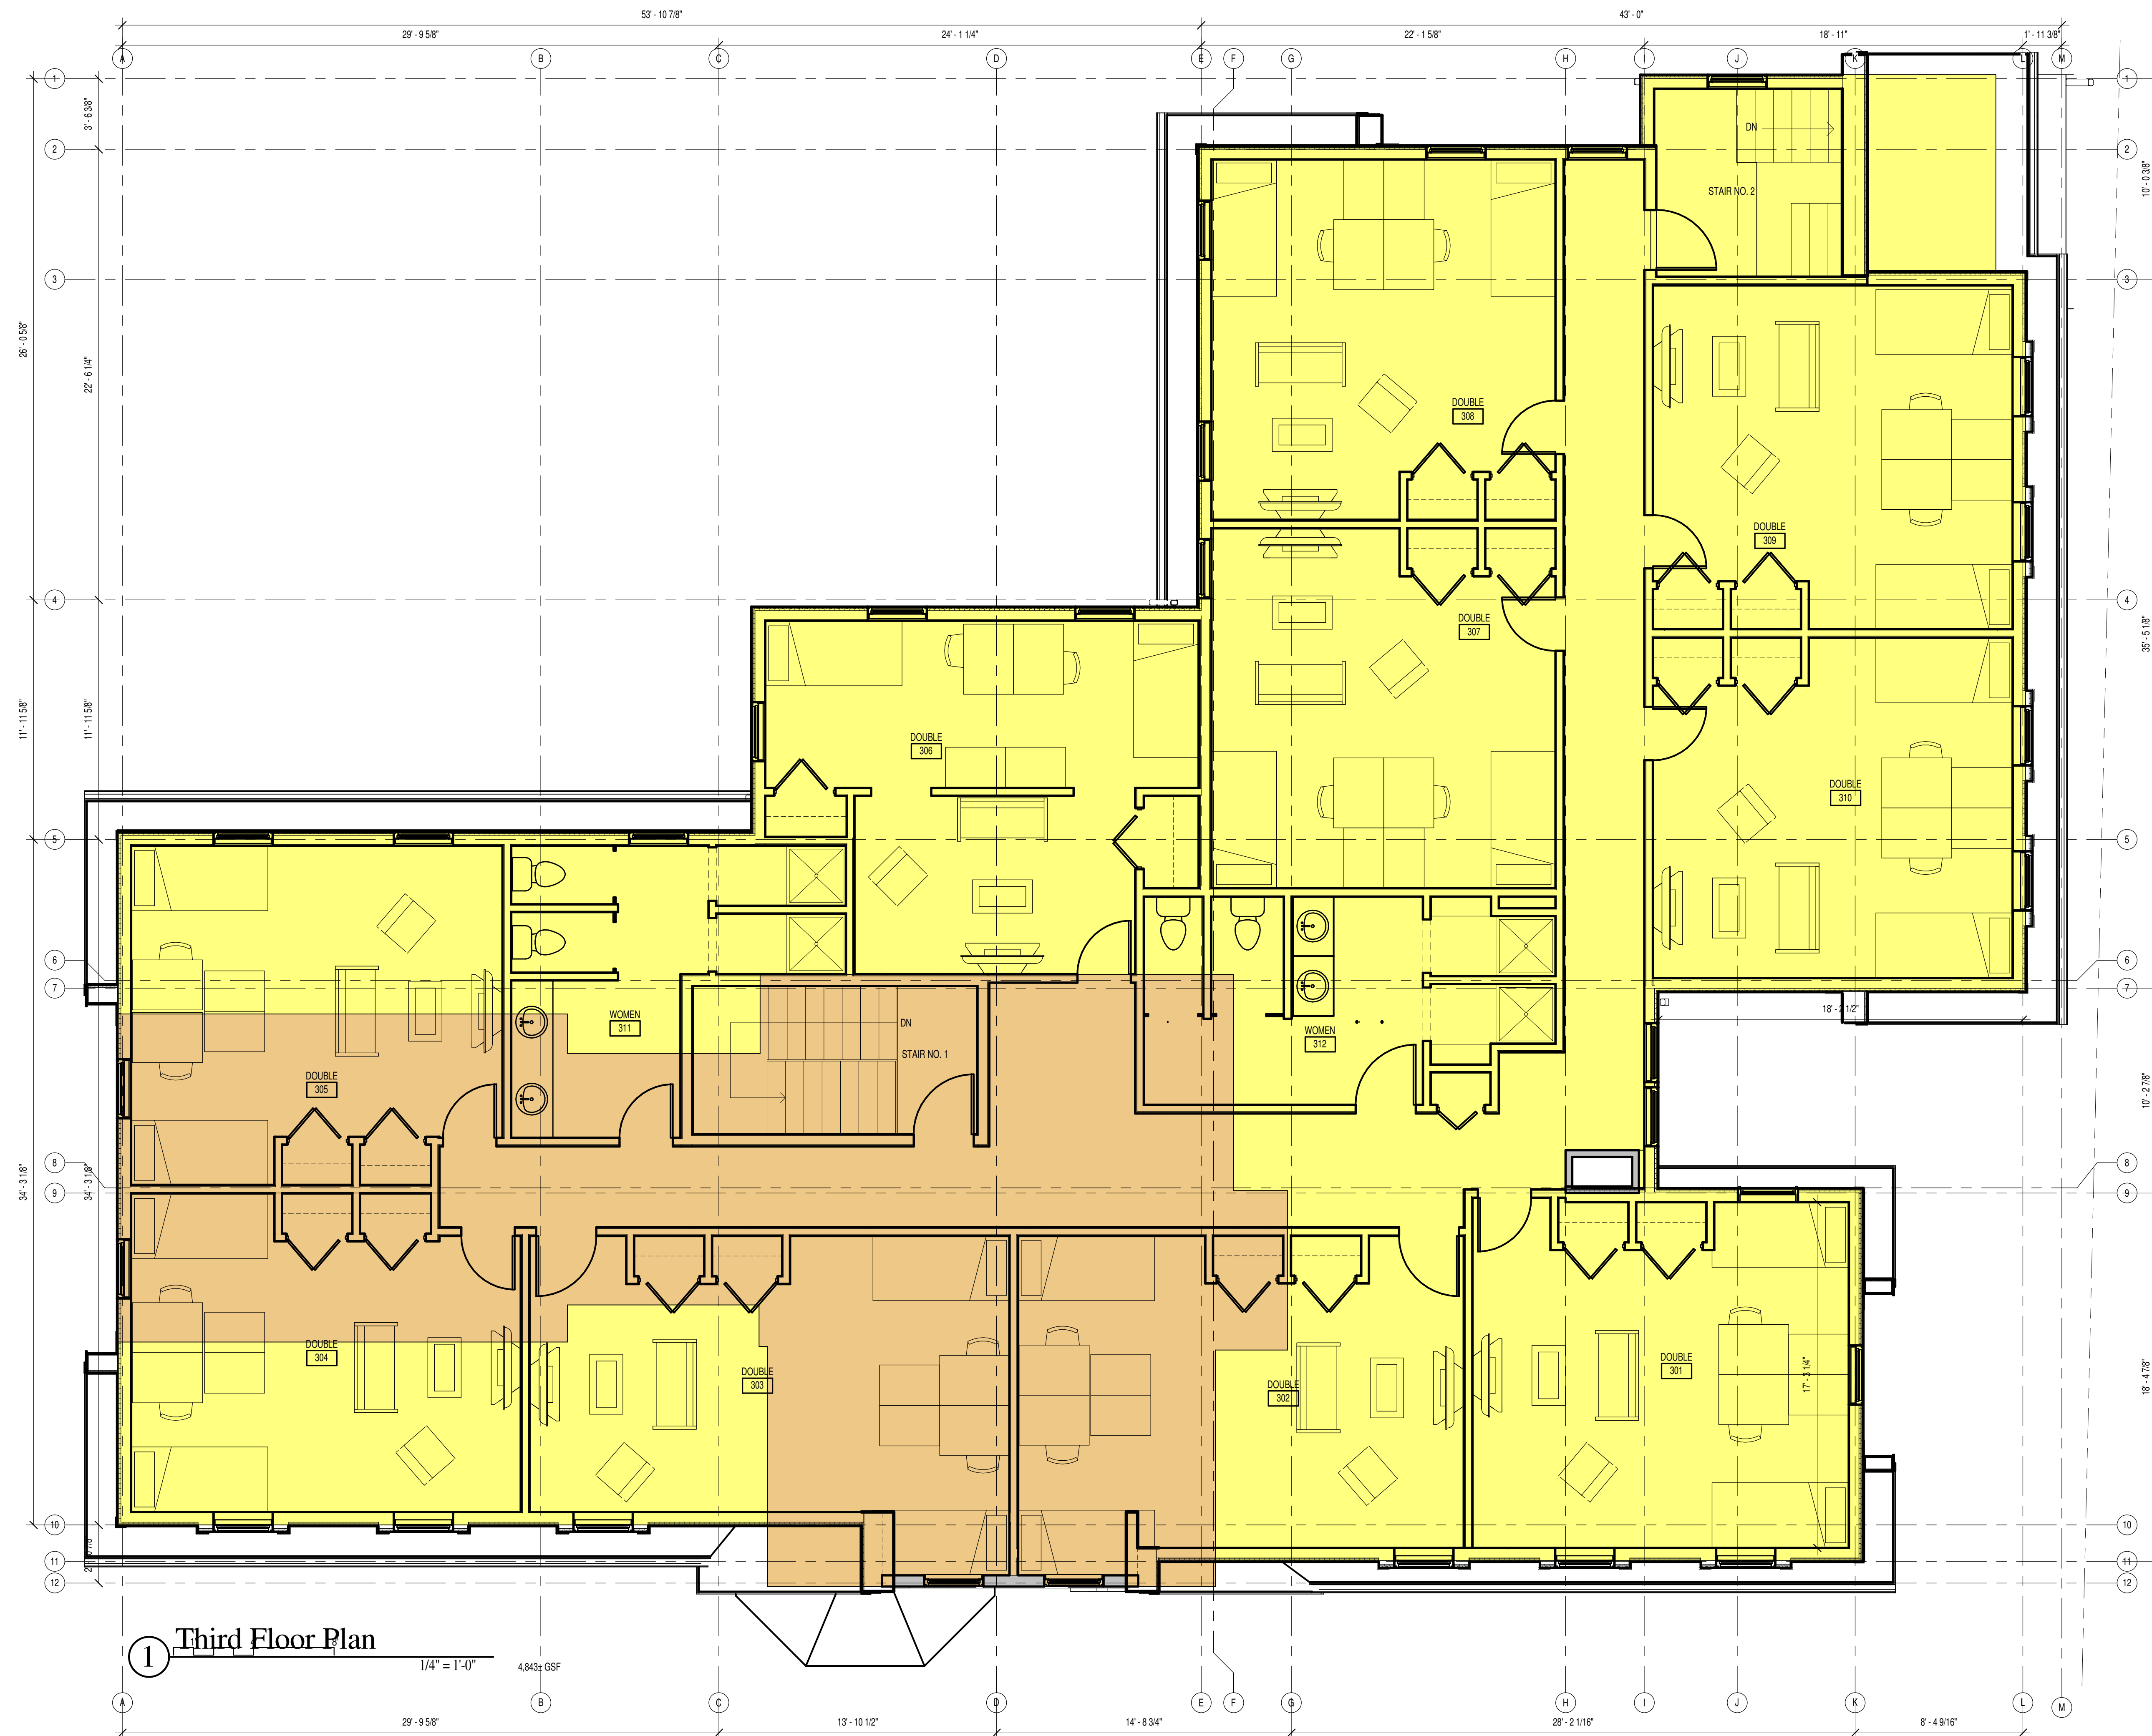

AG Architects, PC
 634 Central Avenue, Dover, NH 03820
 E-Mail: ag@agarchitects.com
www.agarchitects.com
 Phone: 603-743-3700
 Fax: 603-743-3777


Kappa Delta Expansion

Durham, New Hampshire

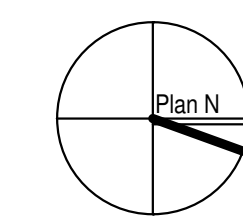

© AG Architects, PC	
Consultant:	
Revisions:	
Date:	20 November 2018
Scale:	1/4" = 1'-0"
Drawn By:	JG
Checked By:	AG
Sheet:	5 of 9
Project No.:	18-738.1
Sheet Title: Enlarged Third Floor Plan	
Sheet Number:	

A3.4

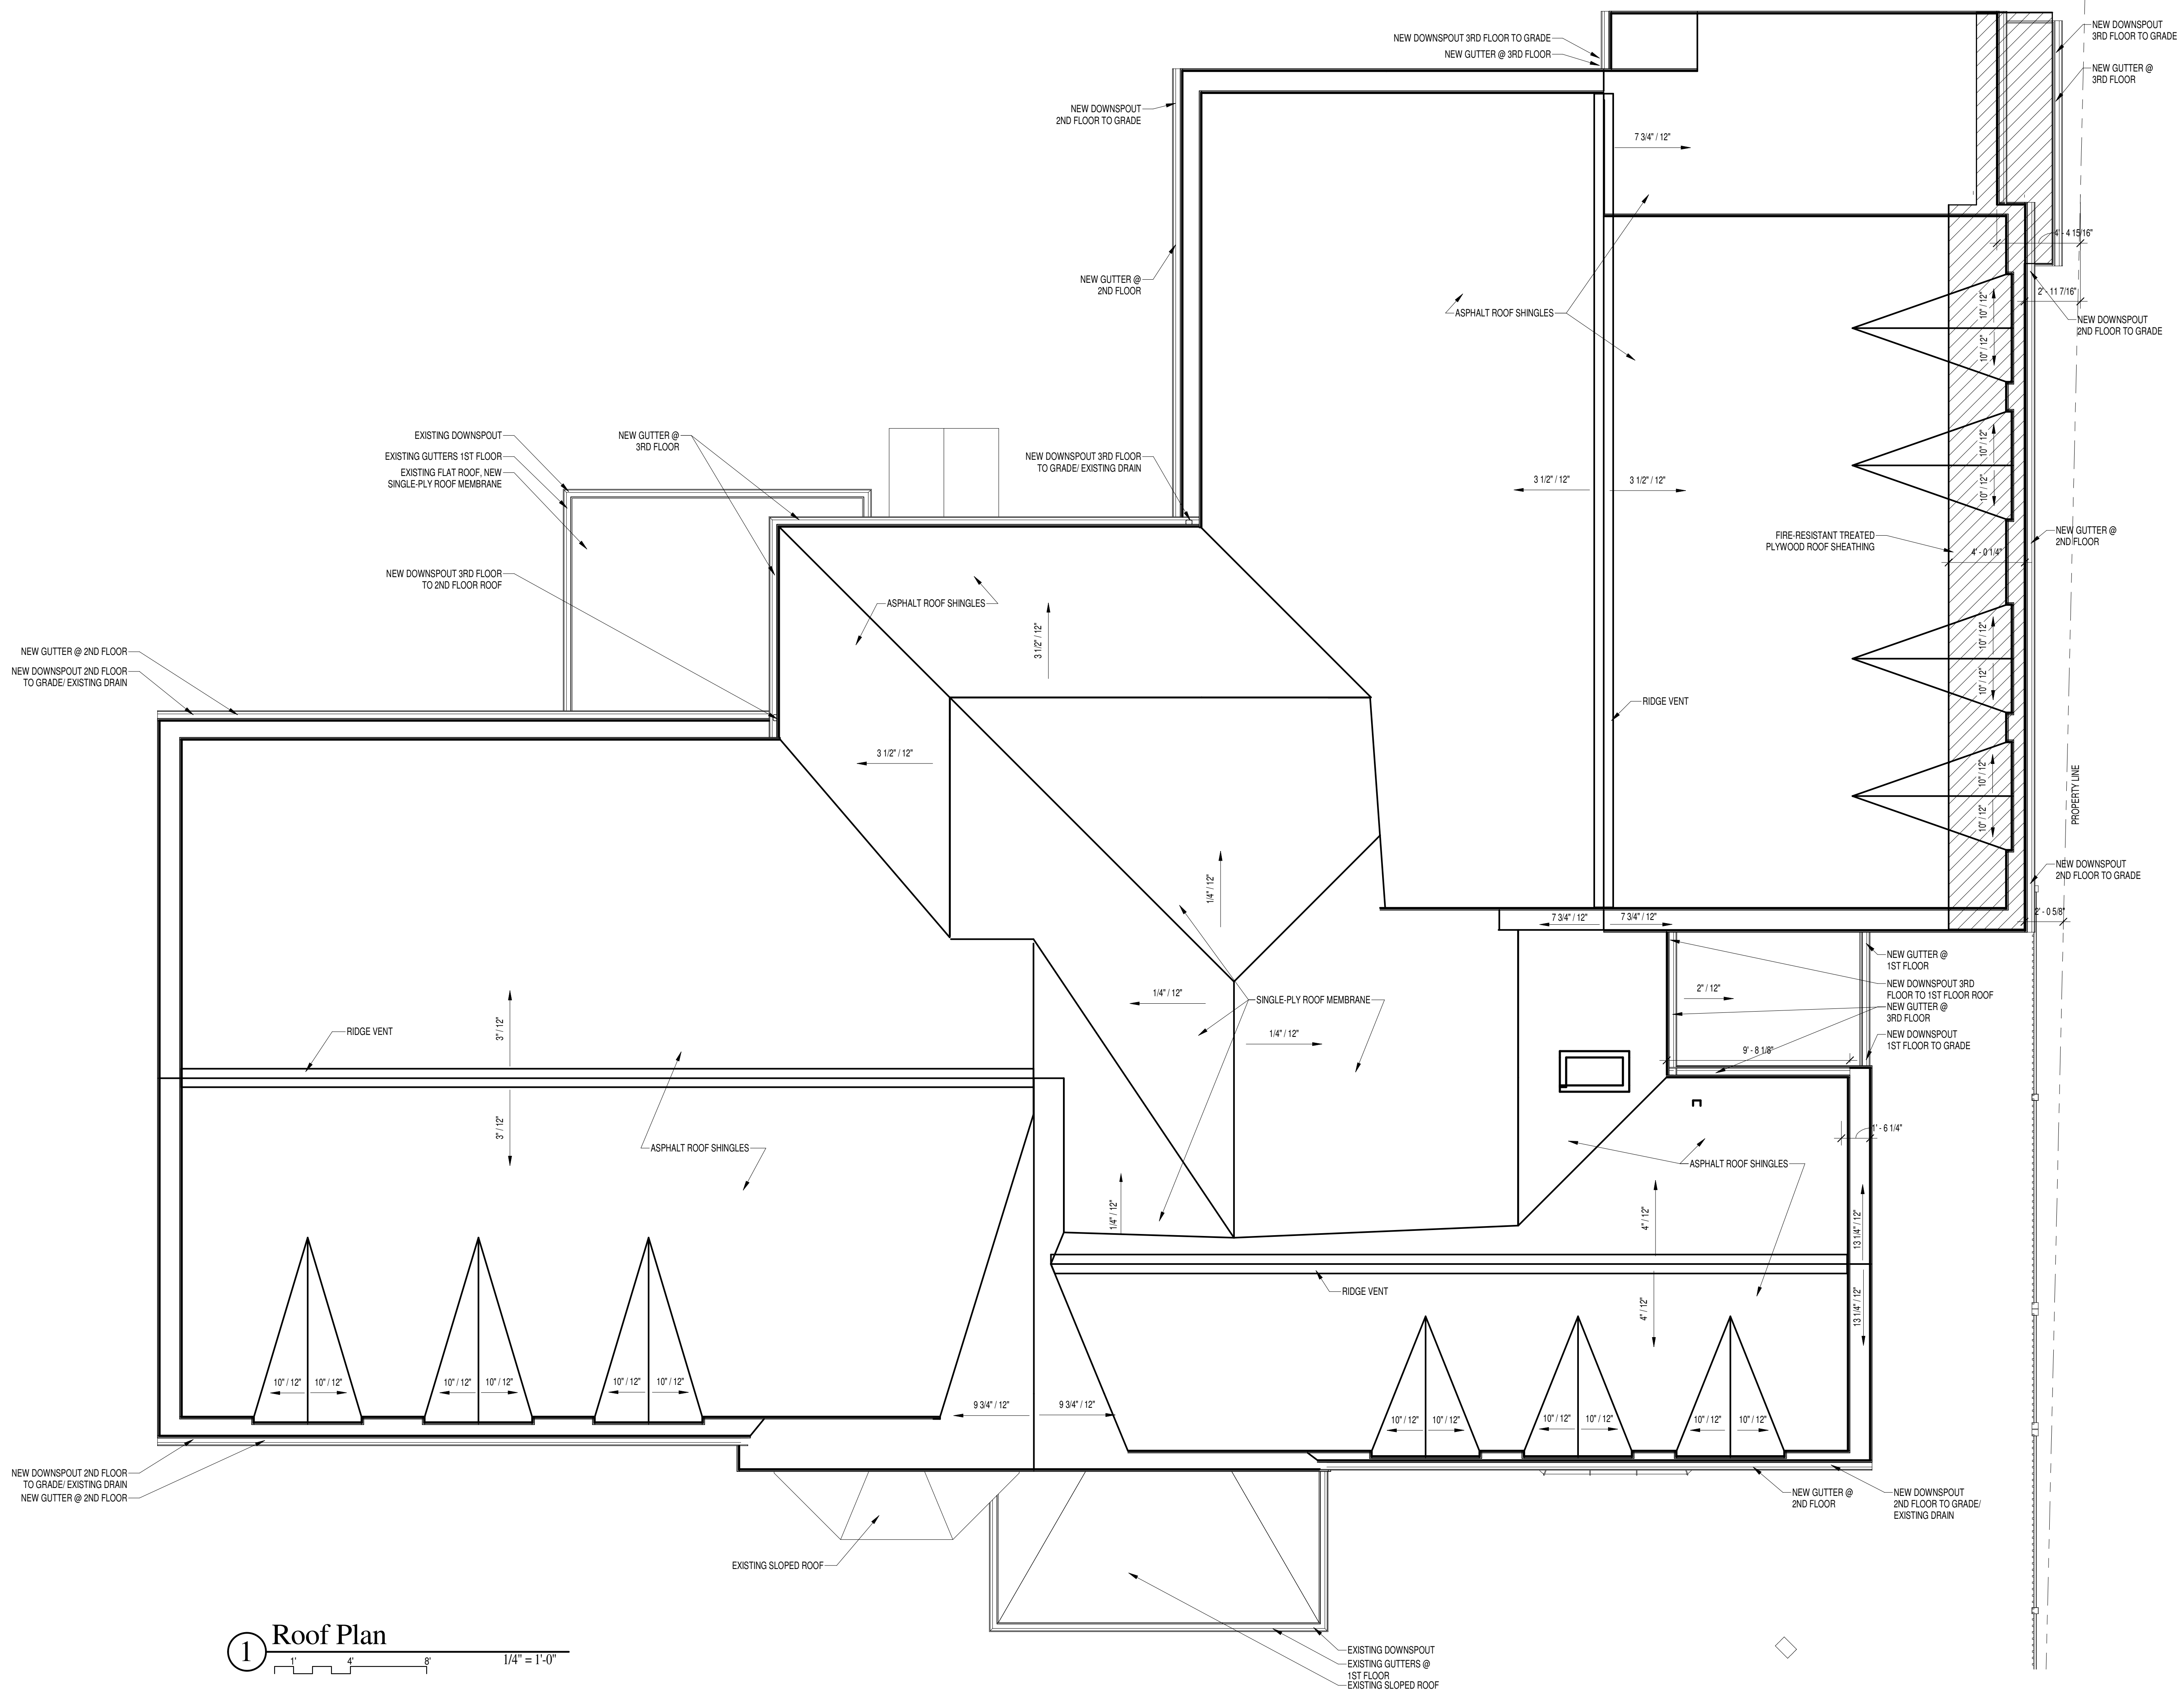


1 Roof Plan
 1" = 1'-0"



AG Architects, PC
 634 Central Avenue, Dover, NH 03820
 E-Mail: aga@agarchitects.com
 www.agarchitects.com
 Phone: 603-743-3700
 Fax: 603-743-3777

Kappa Delta Expansion

Durham, New Hampshire

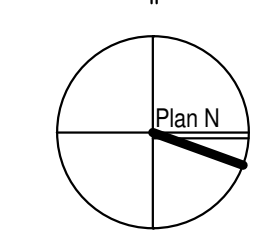


© AG Architects, PC	
Consultant:	
Revisions:	
Date:	20 November 2018
Scale:	1/4" = 1'-0"
Drawn By:	JG
Checked By:	AG
Sheet:	6 of 9
Project No.:	18-738.1
Sheet Title:	Roof Plan
Sheet Number:	A3.5



AG Architects, PC
 634 Central Avenue, Dover, NH 03820
 E-Mail: aga@agarchitects.com
 www.agarchitects.com
 Phone: 603-743-3700
 Fax: 603-743-3777

Kappa Delta Expansion Durham, New Hampshire

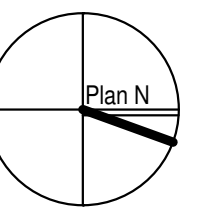

© AG Architects, PC
 Consultant:

Revisions:

Date: 20 November 2018

Scale: 1/4" = 1'-0"

Drawn By: JG Checked By: AG

Sheet: 7 of 9 Project No.: 18-738.1

Sheet Title: Exterior Elevations

Sheet Number:

A4.1



① East Elevation
 1/4" = 1'-0"




② West Elevation
 1/4" = 1'-0"




Kappa Delta Expansion

Durham, New Hampshire

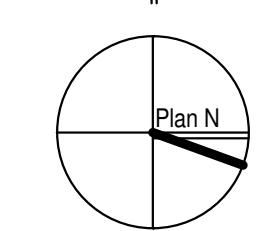


AG Architects, PC	Consultant:
Revisions:	
Date:	20 November 2018
Scale:	1/4" = 1'-0"
Drawn By:	JG
Checked By:	AG
Sheet:	8 of 9
Project No.:	18-738.1
Sheet Title:	Exterior Elevations
Sheet Number:	A4.2

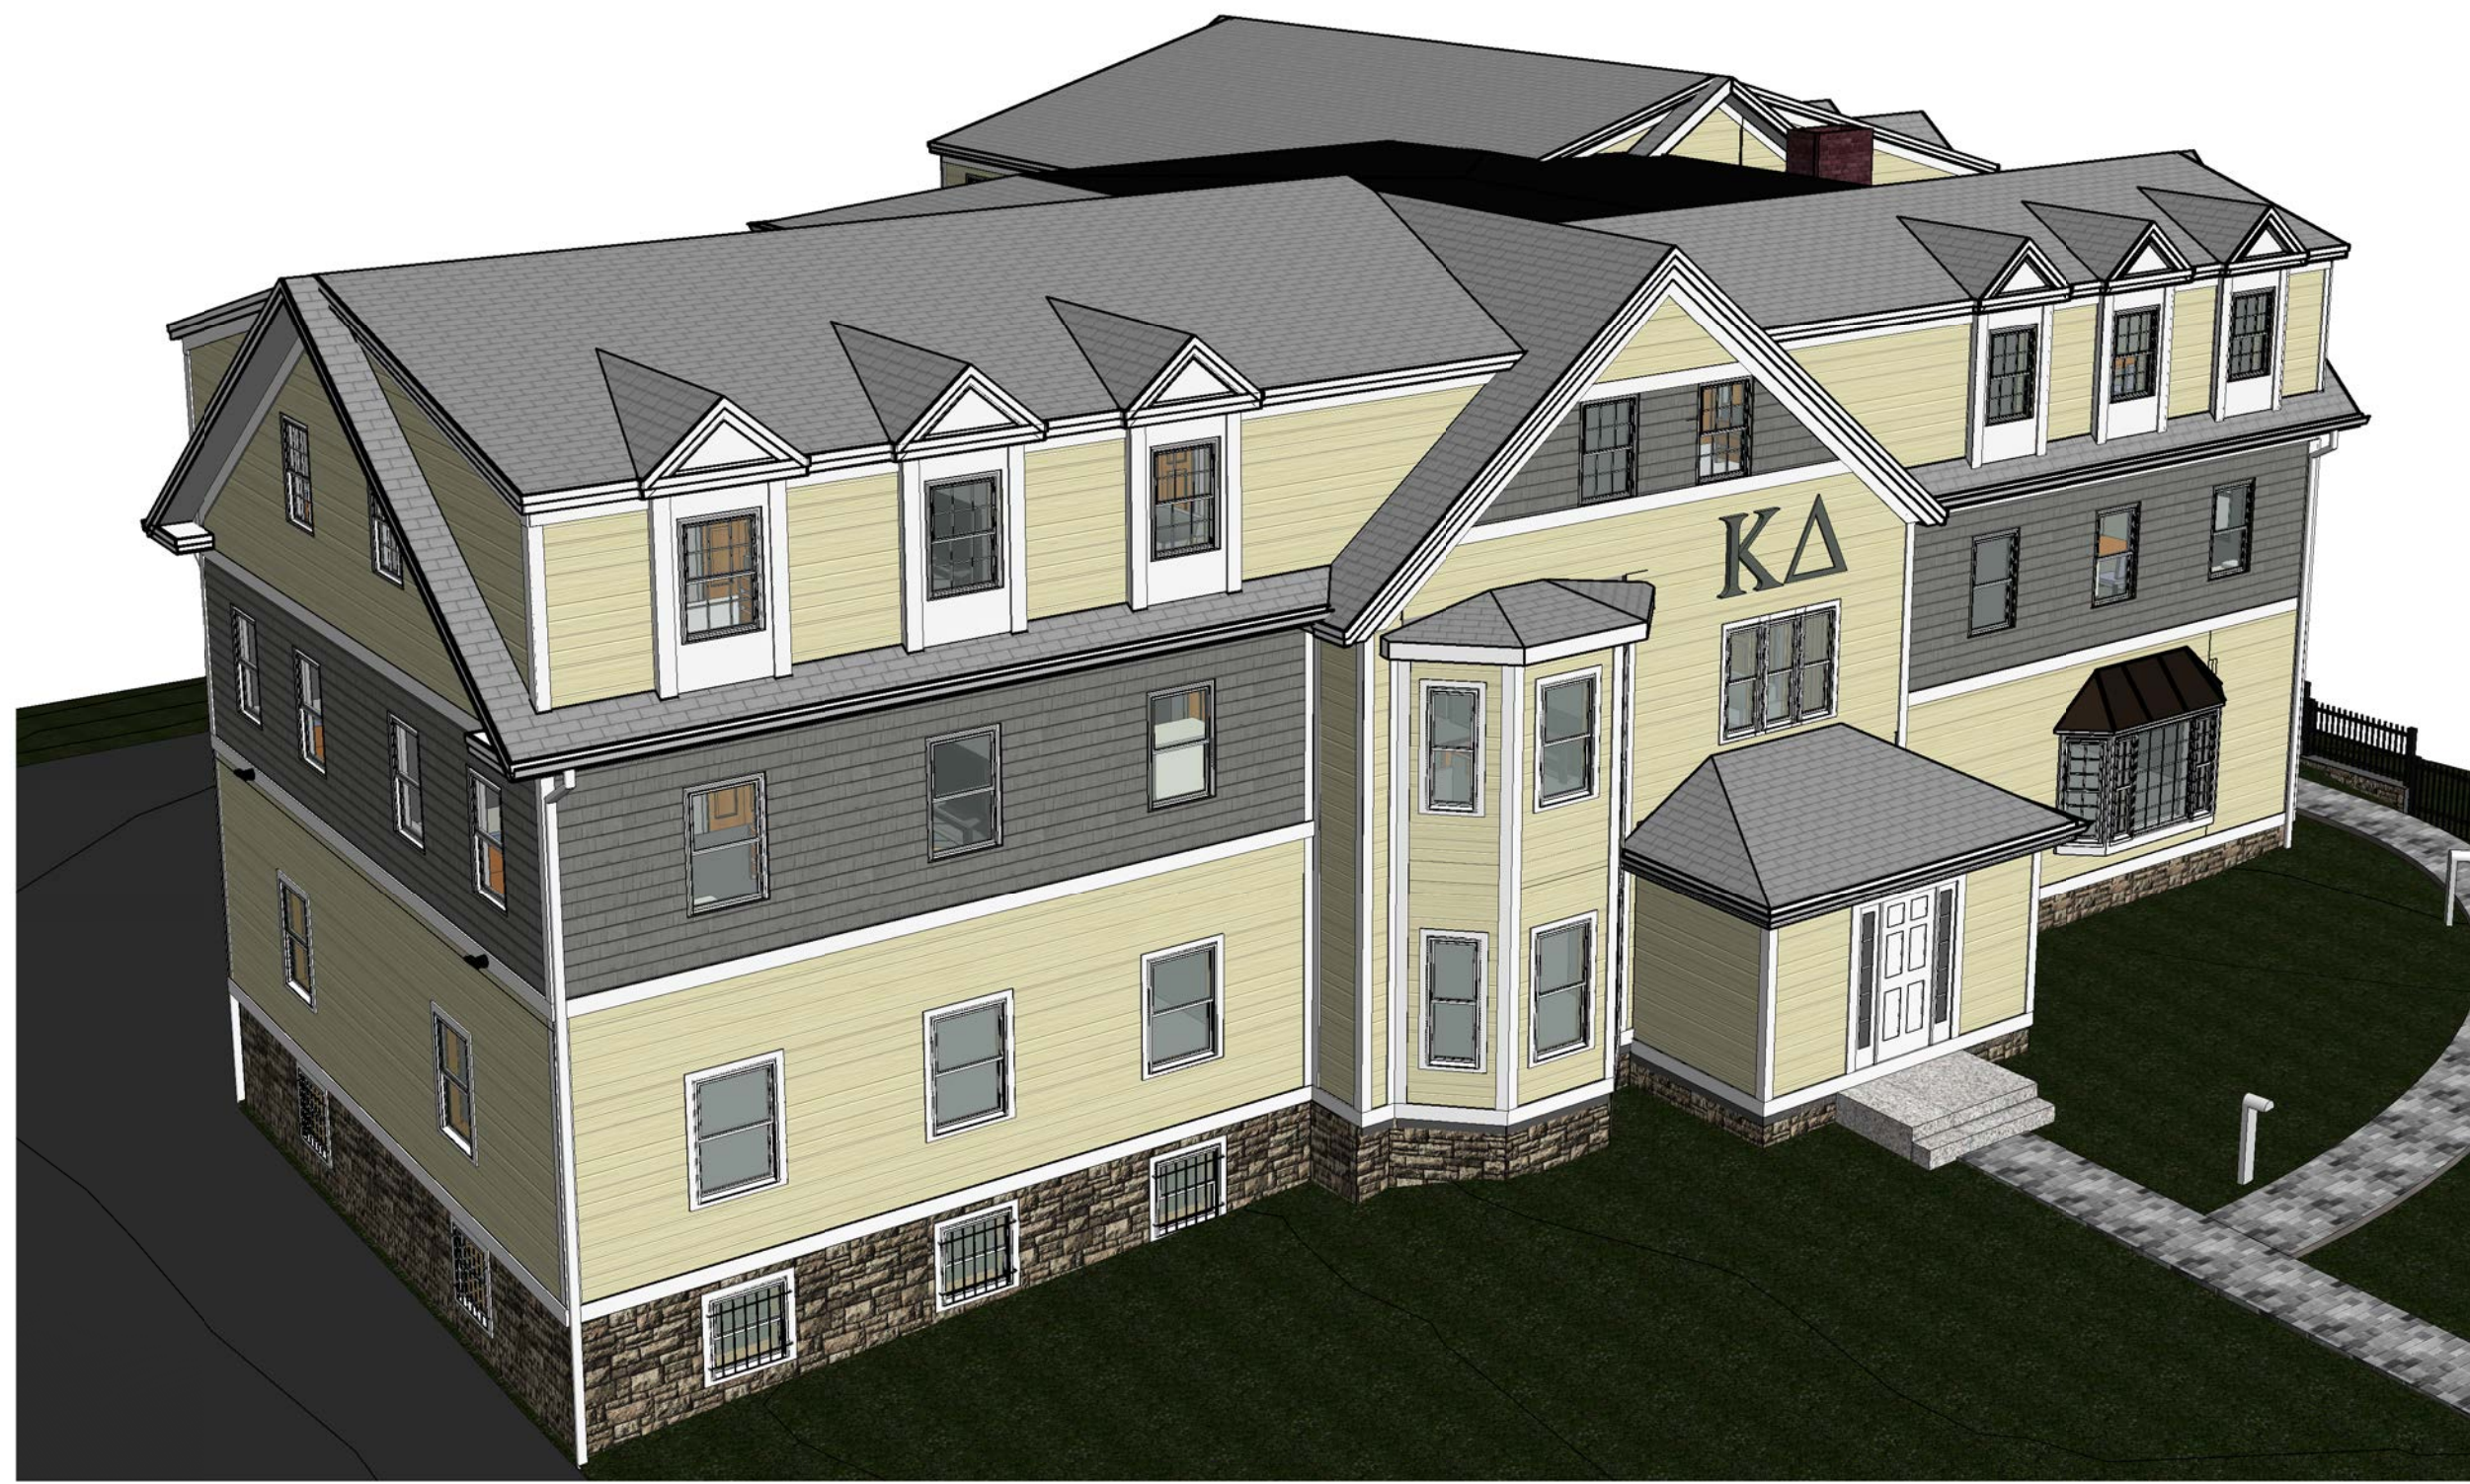

① 3D View 1



② 3D View 2

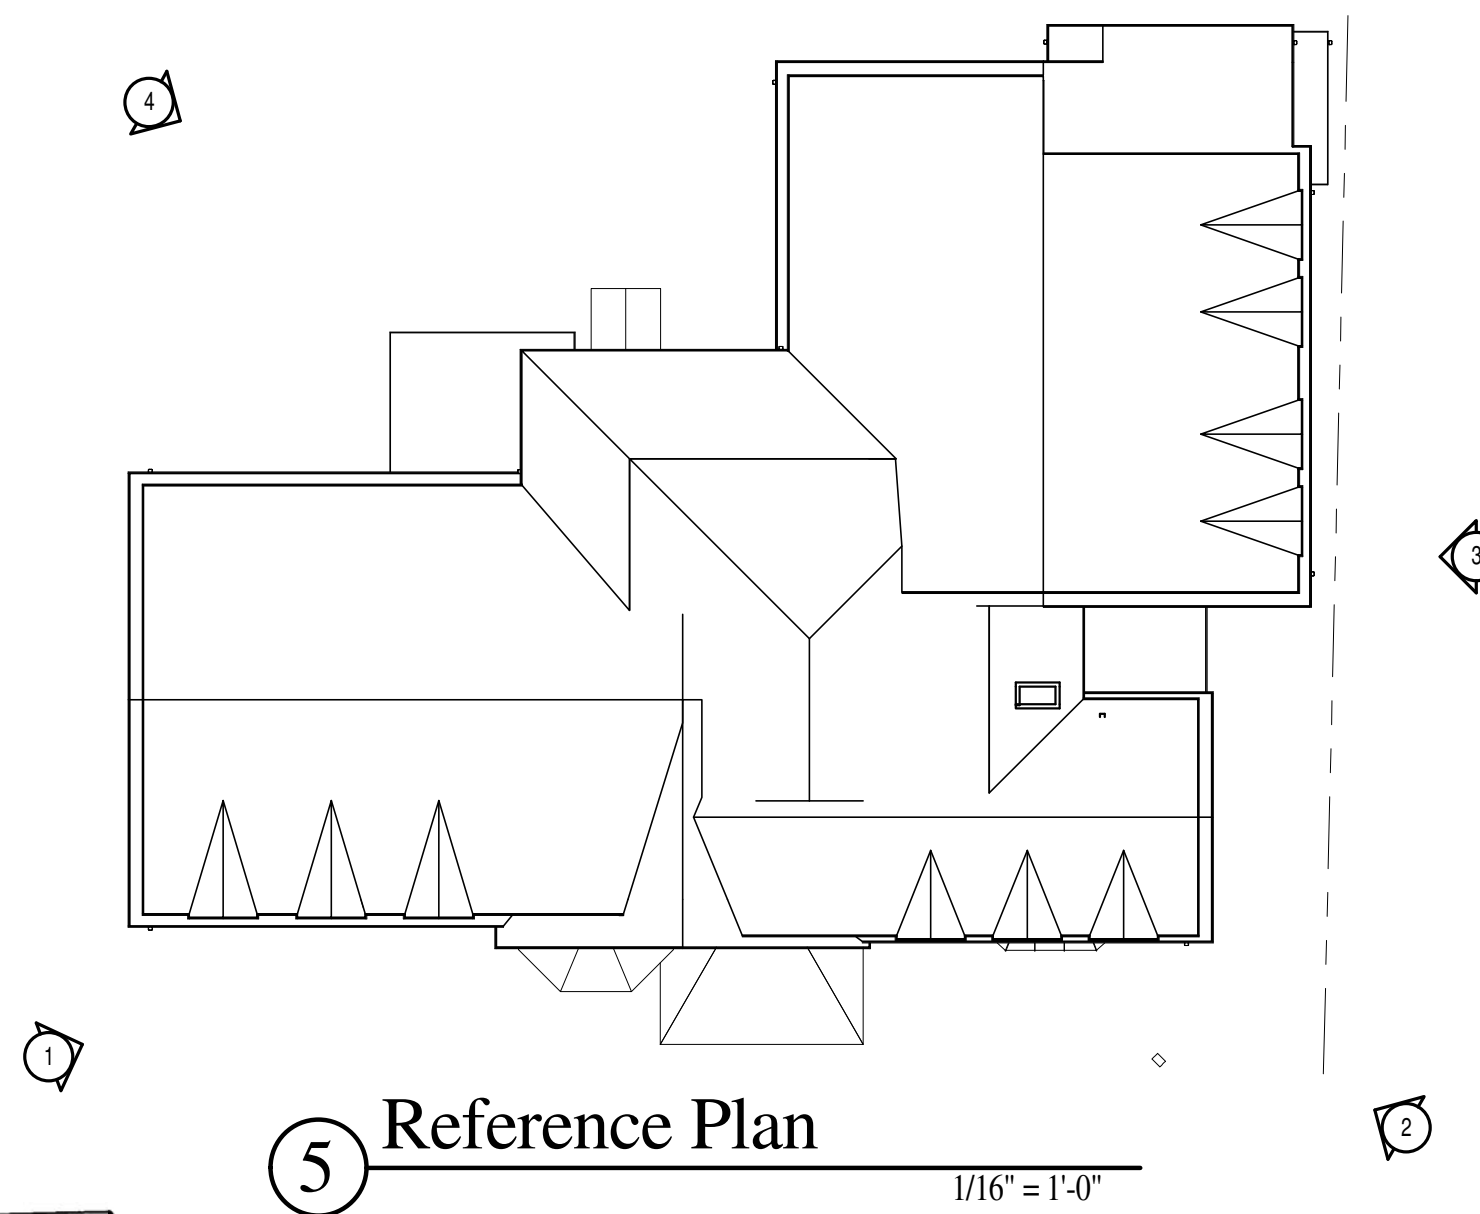

⑤ Reference Plan
1/16" = 1'-0"



③ 3D View 3




④ 3D View 4



AG Architects, PC
634 Central Avenue, Dover, NH 03820
E-Mail: agat@agarchitects.com
www.agarchitects.com
Phone: 603-743-3700
Fax: 603-743-3777

Kappa Delta Expansion Durham, New Hampshire

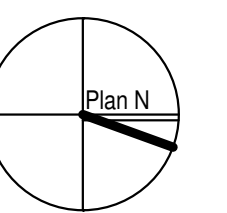

© AG Architects, PC

Consultant:

Revisions:

Date: 20 November 2018

Scale: 1/16" = 1'-0"

Drawn By: JG Checked By: AG

Sheet: 9 of 9 Project No.: 18-738.1

Sheet Title: Exterior Views

Sheet Number:

A4.3