


PROPOSED PAVED DRIVEWAY CROSS-SECTION
 NOT TO SCALE

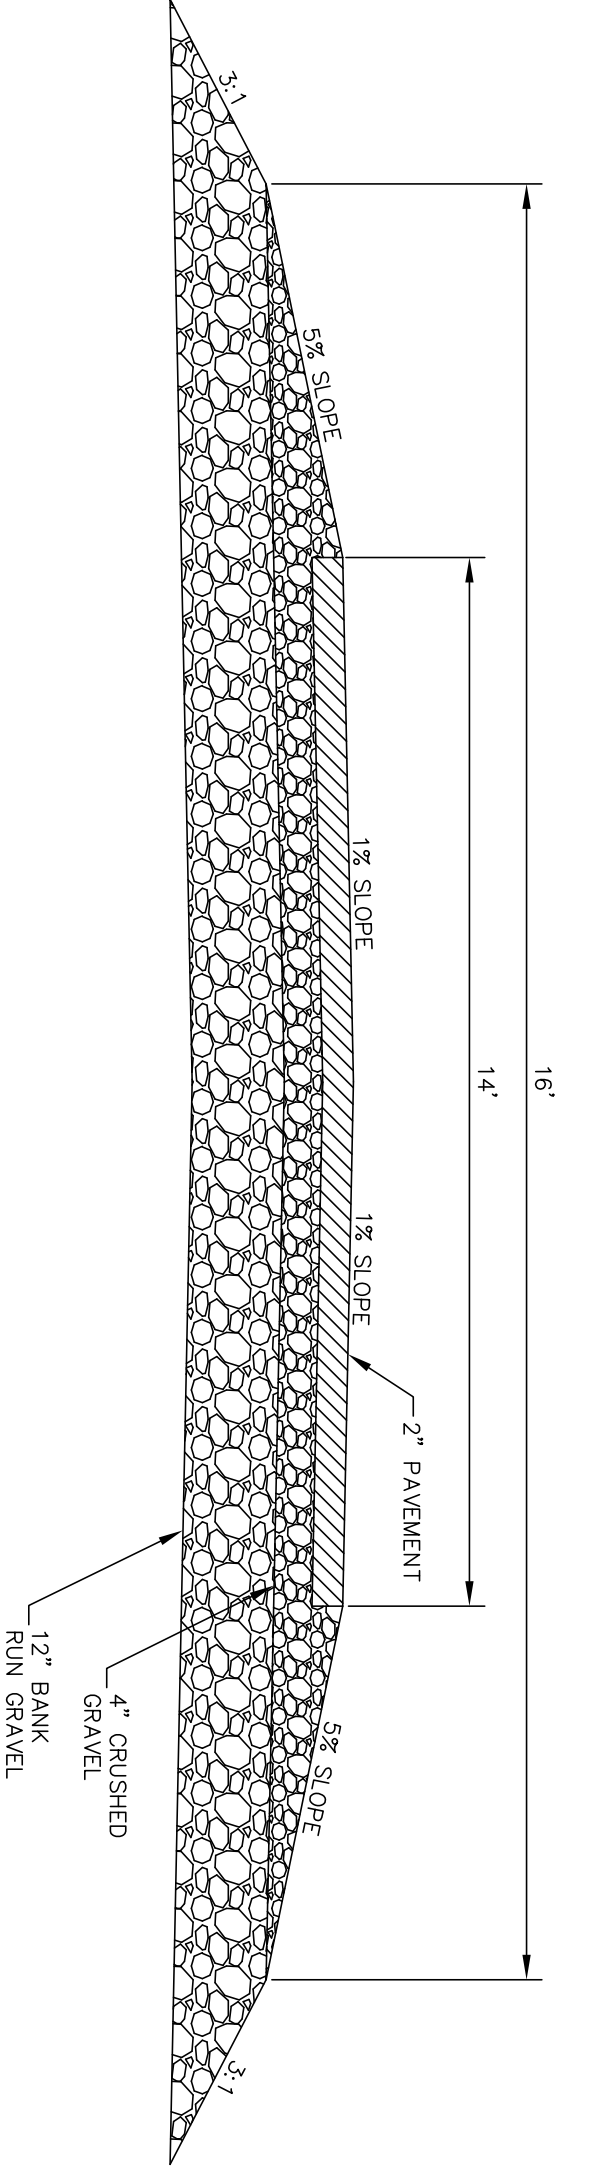

NO.	REVISIONS	DATE	INT.
1.	REVISIONS PER HDC REVIEW	1/7/19	EHK
0.	HDC MEETING	12/6/18	EHK

DATE: 12/6/18
 SCALE: 1"=30'
 DESIGNED BY: EHK
 DRAWN BY: EHK
 APPROVED BY: MJS
 DWG FILE: 18-058 CivilE.dwg

SITE PLAN
 prepared for
ALAN AND DEBI GARLICK
 TAX MAP 6 LOT 11-6
 23 NEWMARKET ROAD
 DURHAM, NH 03820

MJS ENGINEERING, P.C.
 CIVIL • STRUCTURAL • ENVIRONMENTAL
 5 RAILROAD ST., P.O. BOX 359
 NEWMARKET, NH 03857
 PHONE: (603) 659-4979, FAX: (603) 659-4627
 E-MAIL: MJS@MJS-ENGINEERING.COM

JOB: 18-058
 C1