

THA
ARCHITECTS, LLC

ARCHITECTURE DESIGN PLANNING INTERIOR DESIGN
105 WILLOW BROOK AVENUE
STRATHAM, NEW HAMPSHIRE 03885
Tel: (603) 770-2481 Fax: (603) 773-0238
www.thaaro.com

These drawings and specifications were prepared by the Architect and are to be used only for the project and location specifically identified herein. No other use, reproduction, or modification is permitted without the written consent of THA Architects, LLC.

© 2019 THA Architects, LLC.

Ciao Italia

60 Main Street
Durham, NH

Main Level
Floor Plan

Mechanical/Pumbing Engineer
WV Engineers
Electrical Engineer
WV Engineers
Fire Protection Engineer
WV Engineers

SCALE:

ISSUED / DRAWN BY _____


REVISID / REVISED BY _____

© THA Architects, LLC

JOB NO: 19004

SHEET NUMBER

A-1.2

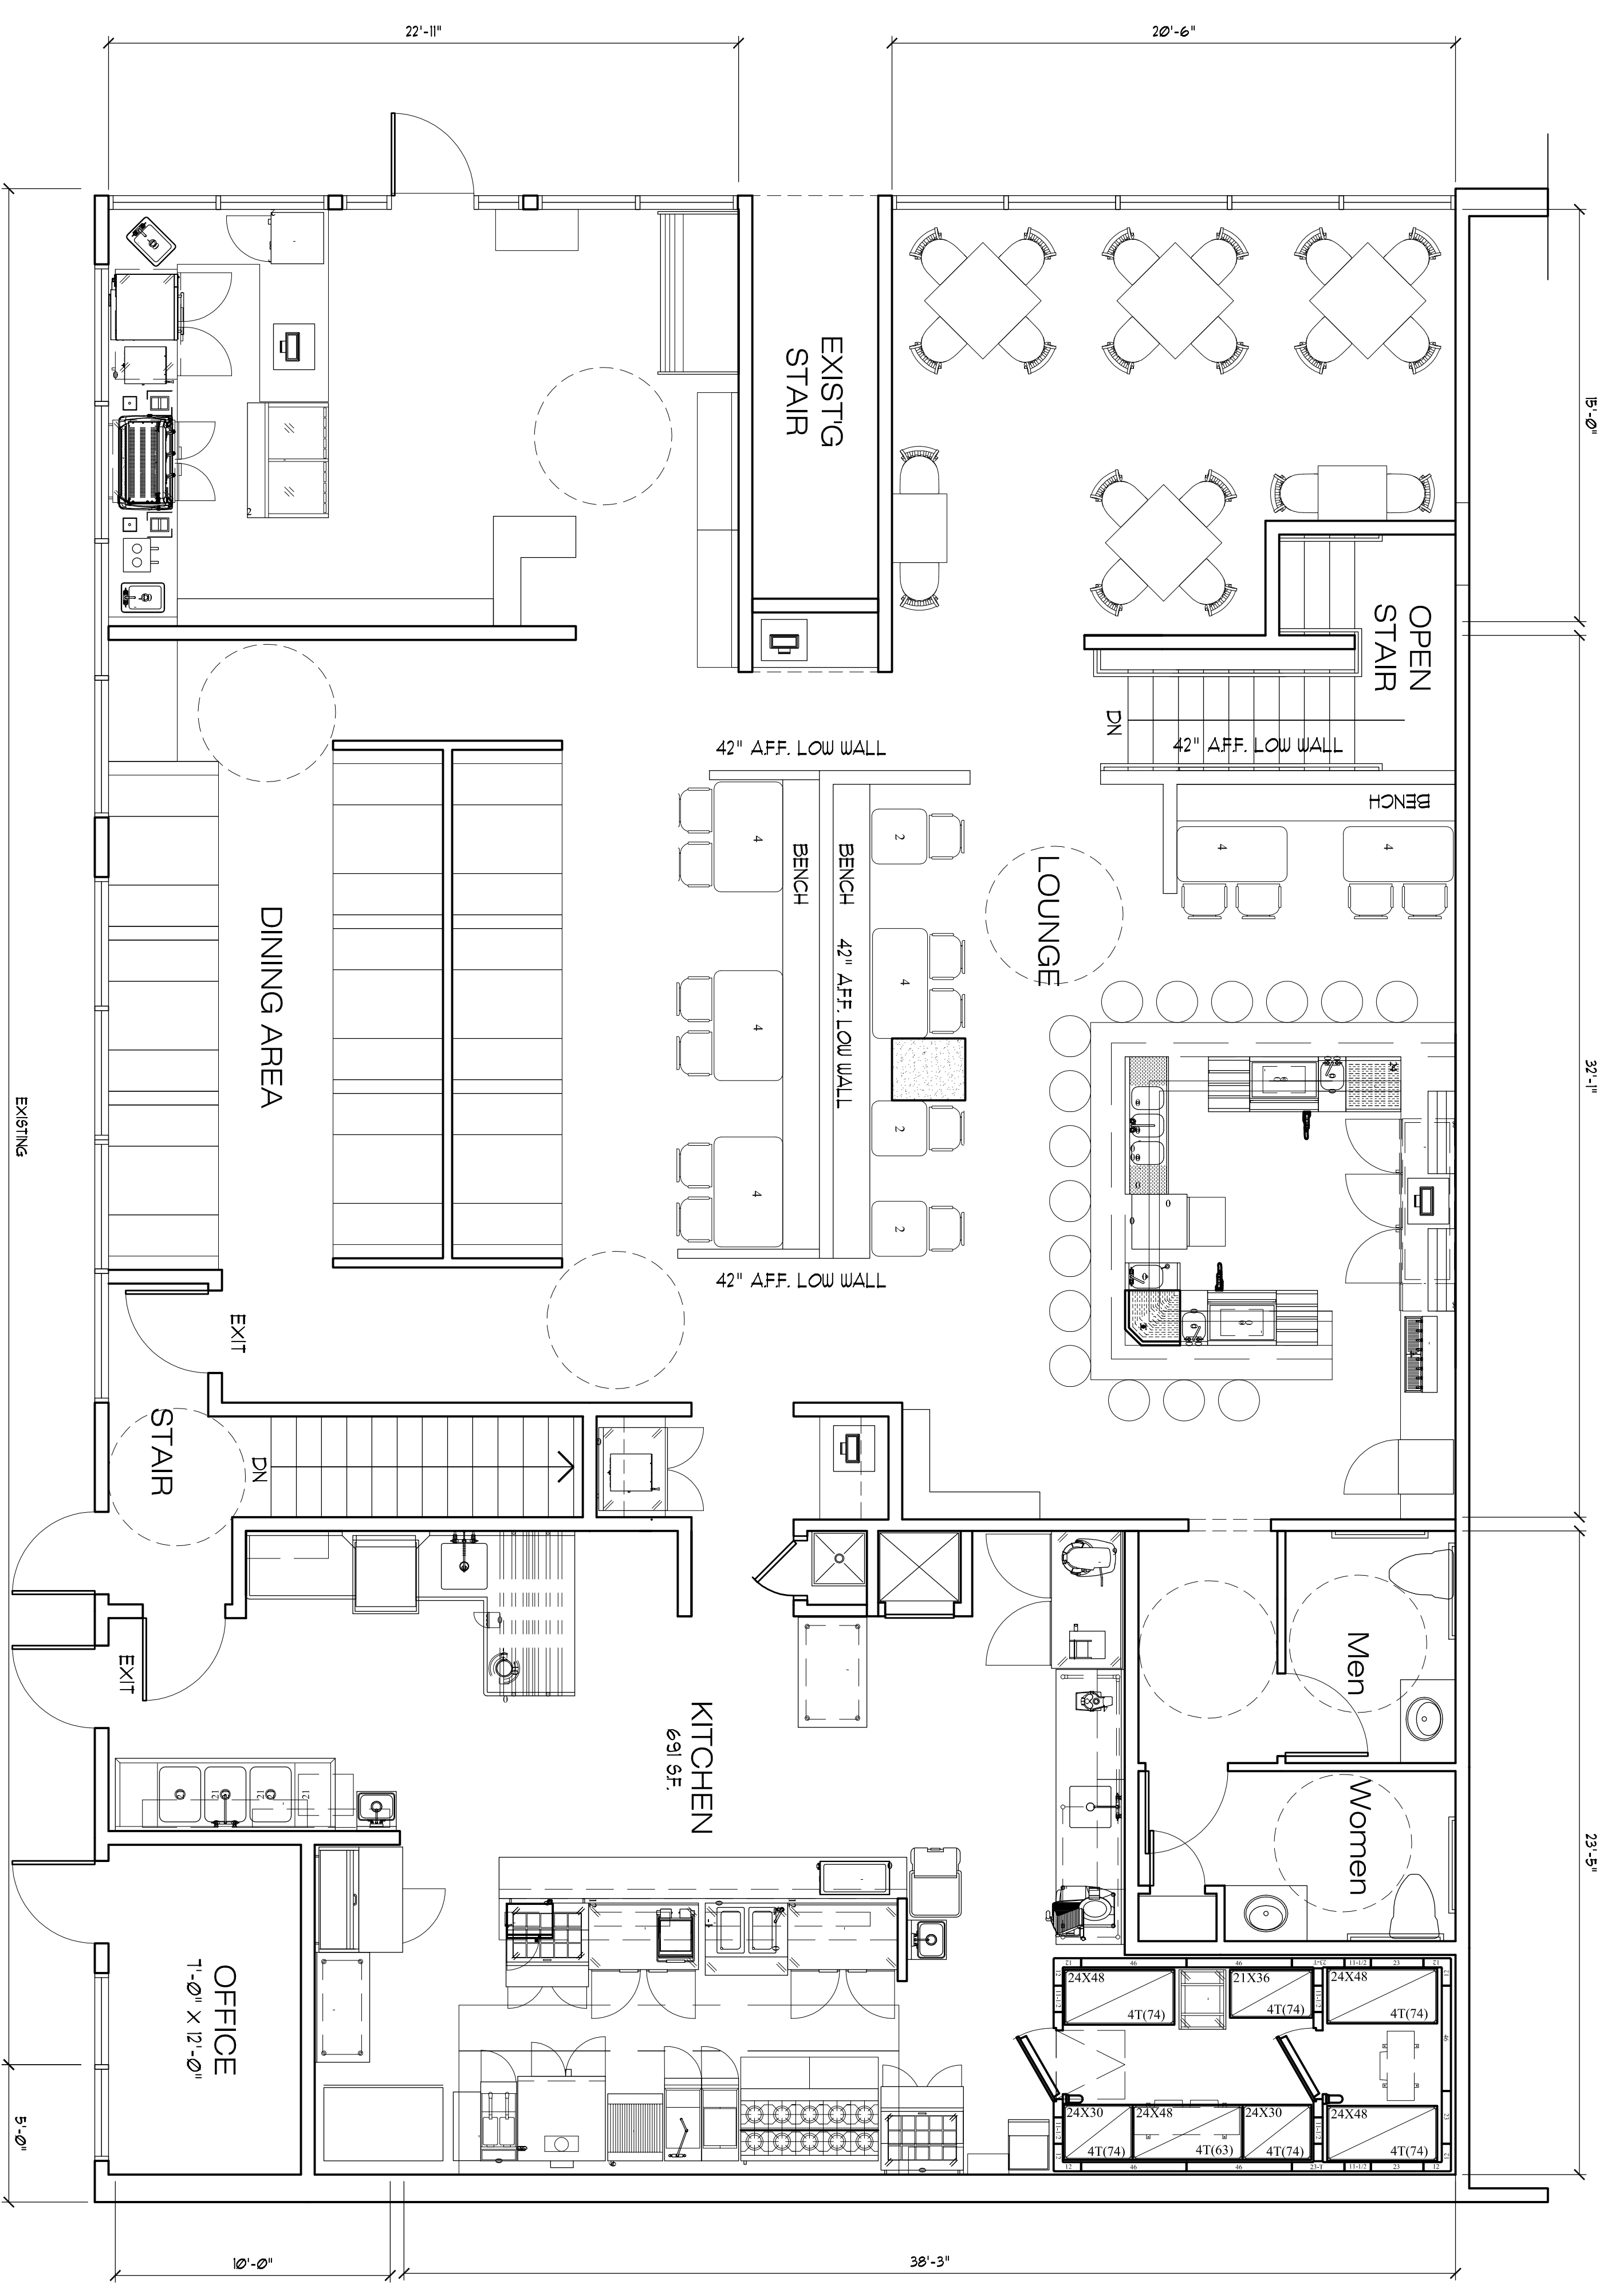

Main Level Floor Plan
1/4"=1'-0"