
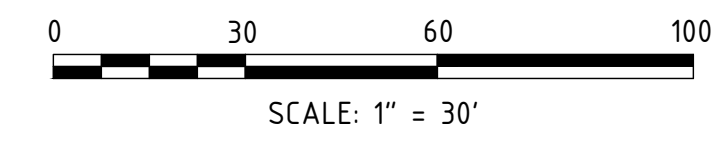


FINAL APPROVAL BY DURHAM PLANNING BOARD.
CERTIFIED BY MICHAEL BEHRENDT, TOWN PLANNER
CERTIFIED _____
DATE _____

- NOTES:
- UNDERGROUND UTILITIES SHOWN HEREON ARE BASED ON OBSERVABLE PHYSICAL EVIDENCE, NO WORK WHATSOEVER SHALL BE UNDERTAKEN ON THIS SITE USING THIS PLAN TO LOCATE THE ABOVE SERVICES. CONSULT WITH THE PROPER AUTHORITIES CONCERNED WITH THE SUBJECT SERVICE LOCATIONS FOR INFORMATION REGARDING SUCH. CALL DIG-SAFE AT 1-888-DIG-SAFE.
 - GEOSYNTHETIC FILTER BAGS SHOULD BE INSTALLED IN ALL CATCH BASINS LOCATED NEAR THE WORKING AREA. SEE DETAIL FOR MOST INFORMATION.

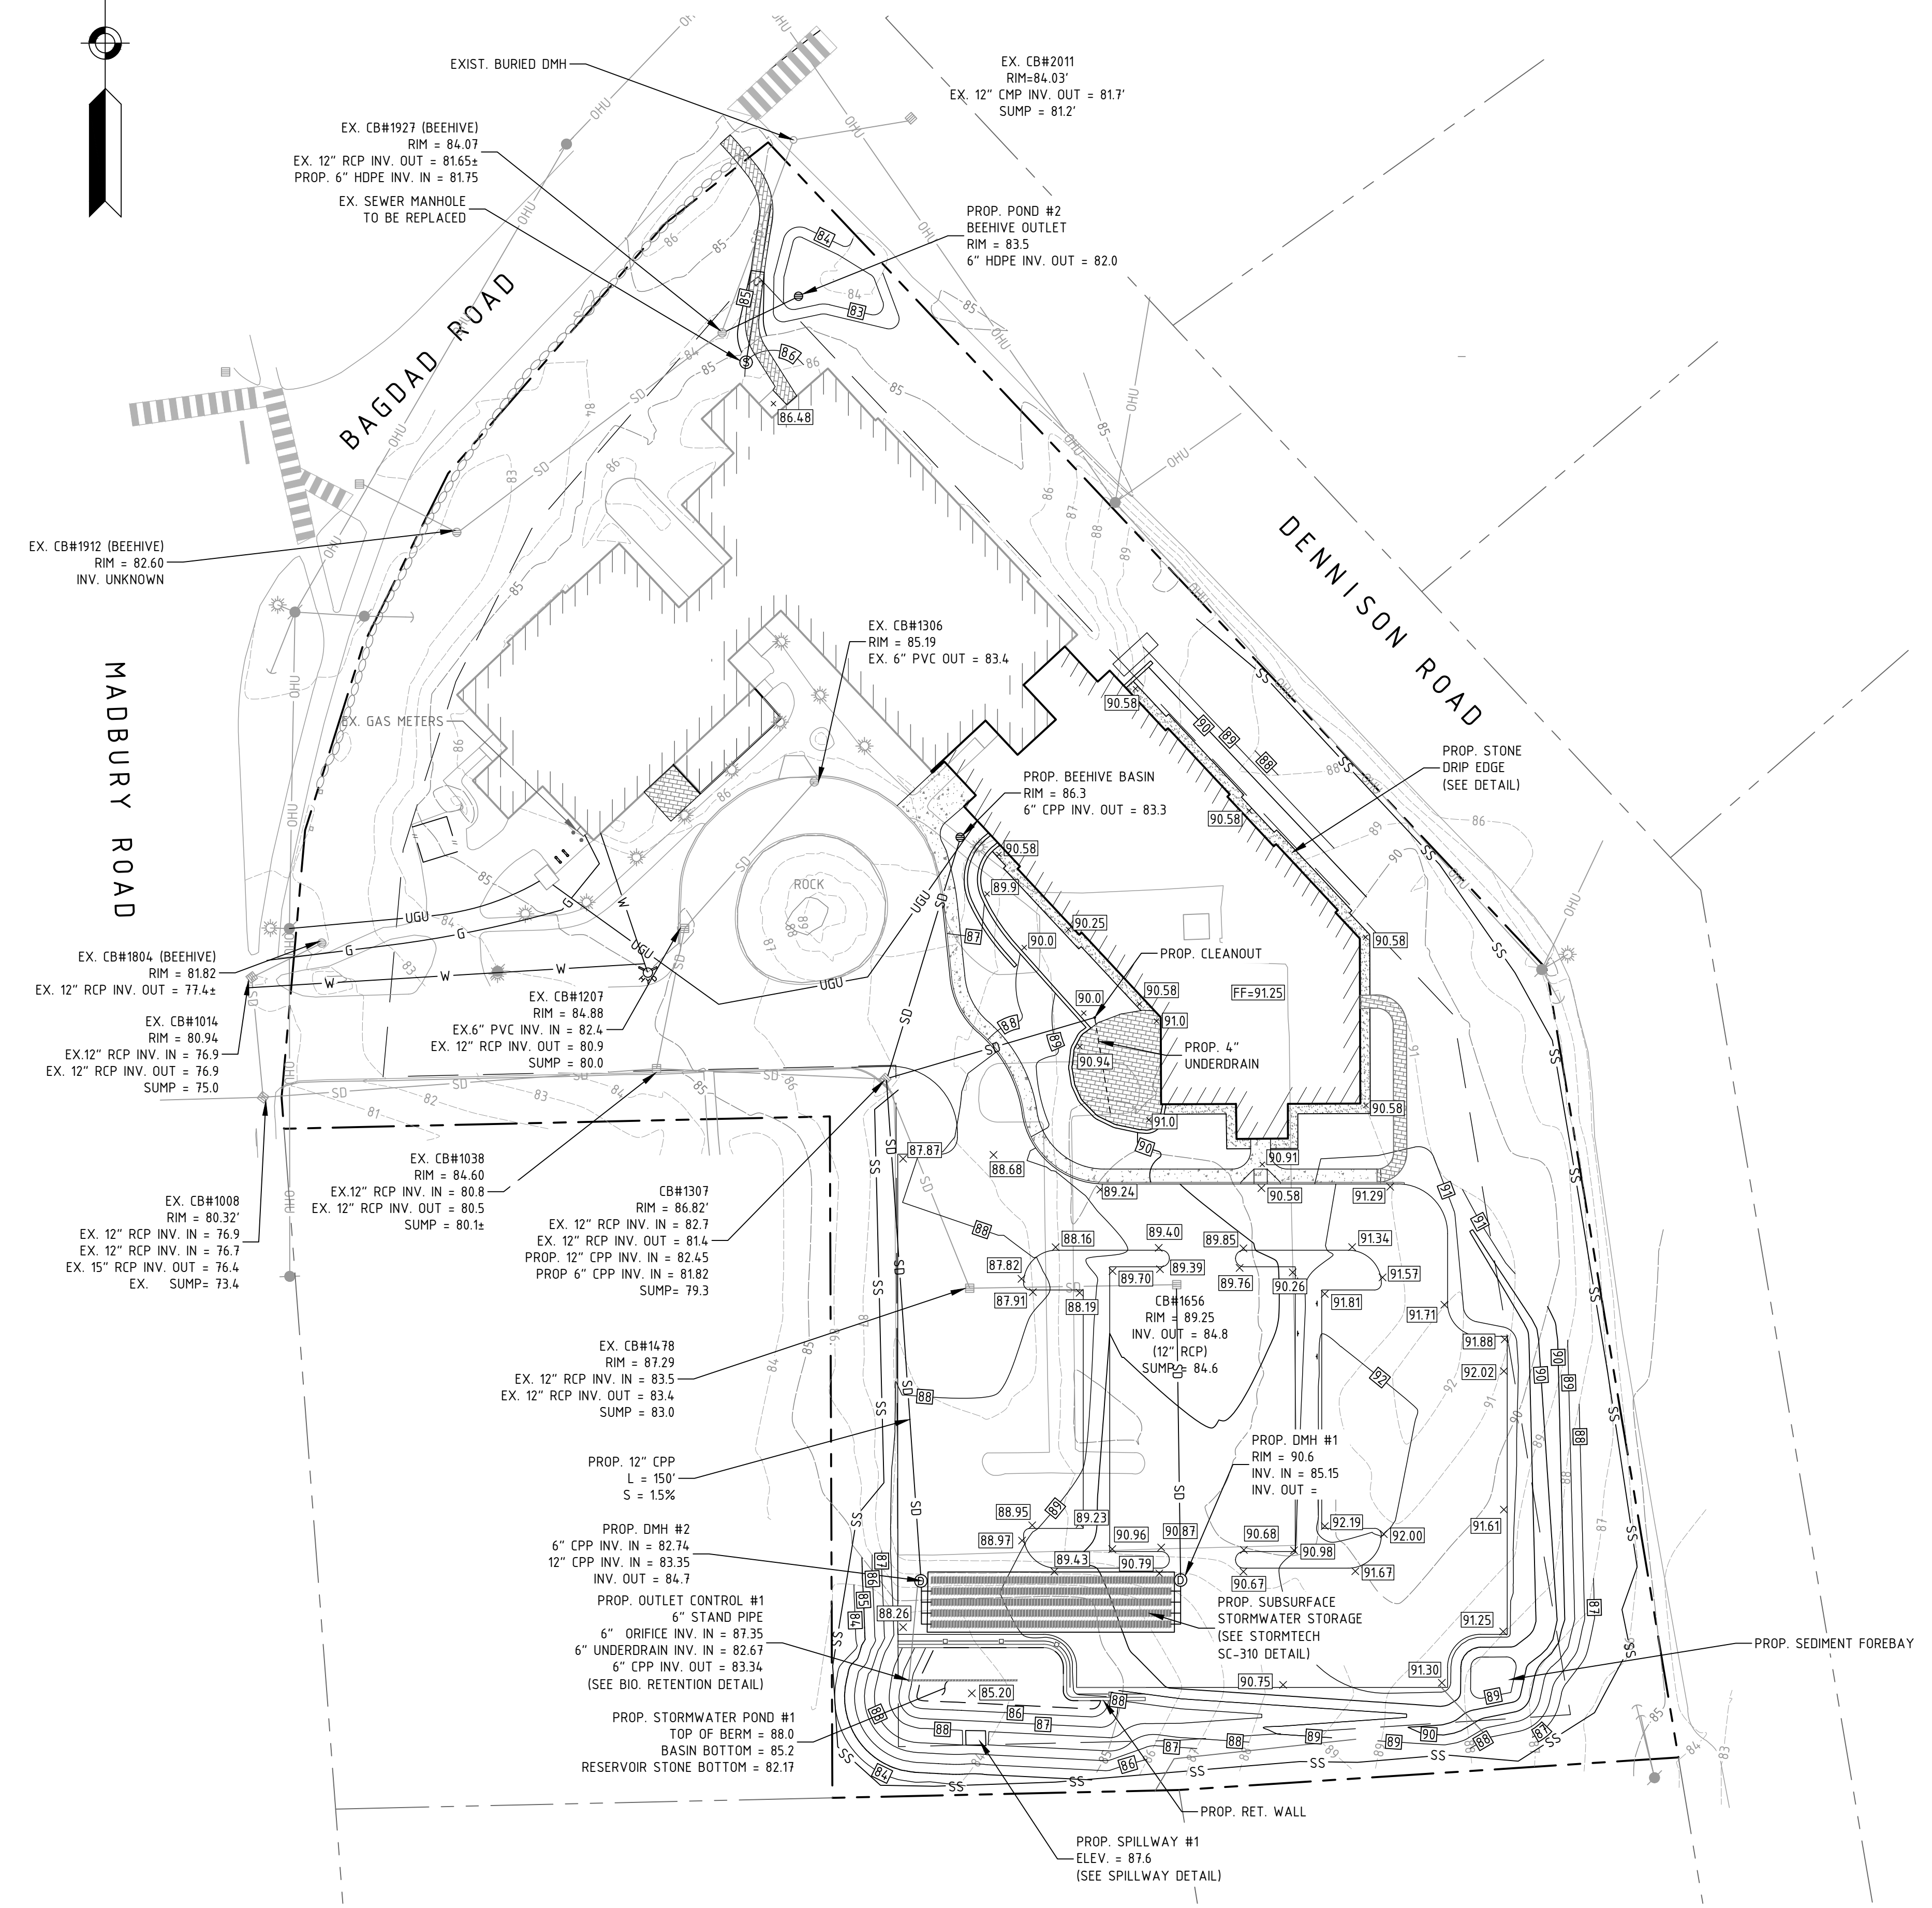

NO.	REVISIONS	DATE	INT.
2	REVISED DRAINAGE AND GRADING	7/13/20	MCS
1	REVISED SITE PLAN AND GRADING	7/27/20	MCS
0	INITIAL SUBMISSION TO THE DURHAM PLANNING BOARD	6/3/20	MCS

DATE ISSUED:	6/3/20
SCALE:	1" = 30'
DESIGNED BY:	MCS
DRAWN BY:	MCS
APPROVED BY:	MJS
DWG FILE:	19057 CIVIL.dwg

UTILITIES & GRADING PLAN
prepared for
BWZ LLC C/O
HOUSING INITIATIVES OF NEW ENGLAND
TAX MAP 2, LOT 10-4,
BAGDAD ROAD, DURHAM, NH

MJS ENGINEERING, P.C.
CIVIL • STRUCTURAL • ENVIRONMENTAL
5 Railroad St., P.O. Box 359
Newmarket, NH 03857
Phone: (603) 659-9797, Fax: (603) 659-4677
E-mail: mjs@eng-pro.com

JOB: 19-057

C102