

4/26/2023 10:58:48 AM C:\job\15051-1001\15096.00\Production\BIM\Drawings\74-MAIN-ST\_2023\_ARCH-BERG\_BY720\_White\_BA1\_detached.dwg




**4 SOUTH (ALLEY) ELEVATION**  
1/8" = 1'-0"




**2 NORTH (PETTEE BROOK) ELEVATION**  
1/8" = 1'-0"



**5 WEST (MAIN ST.) ELEVATION**  
1/8" = 1'-0"

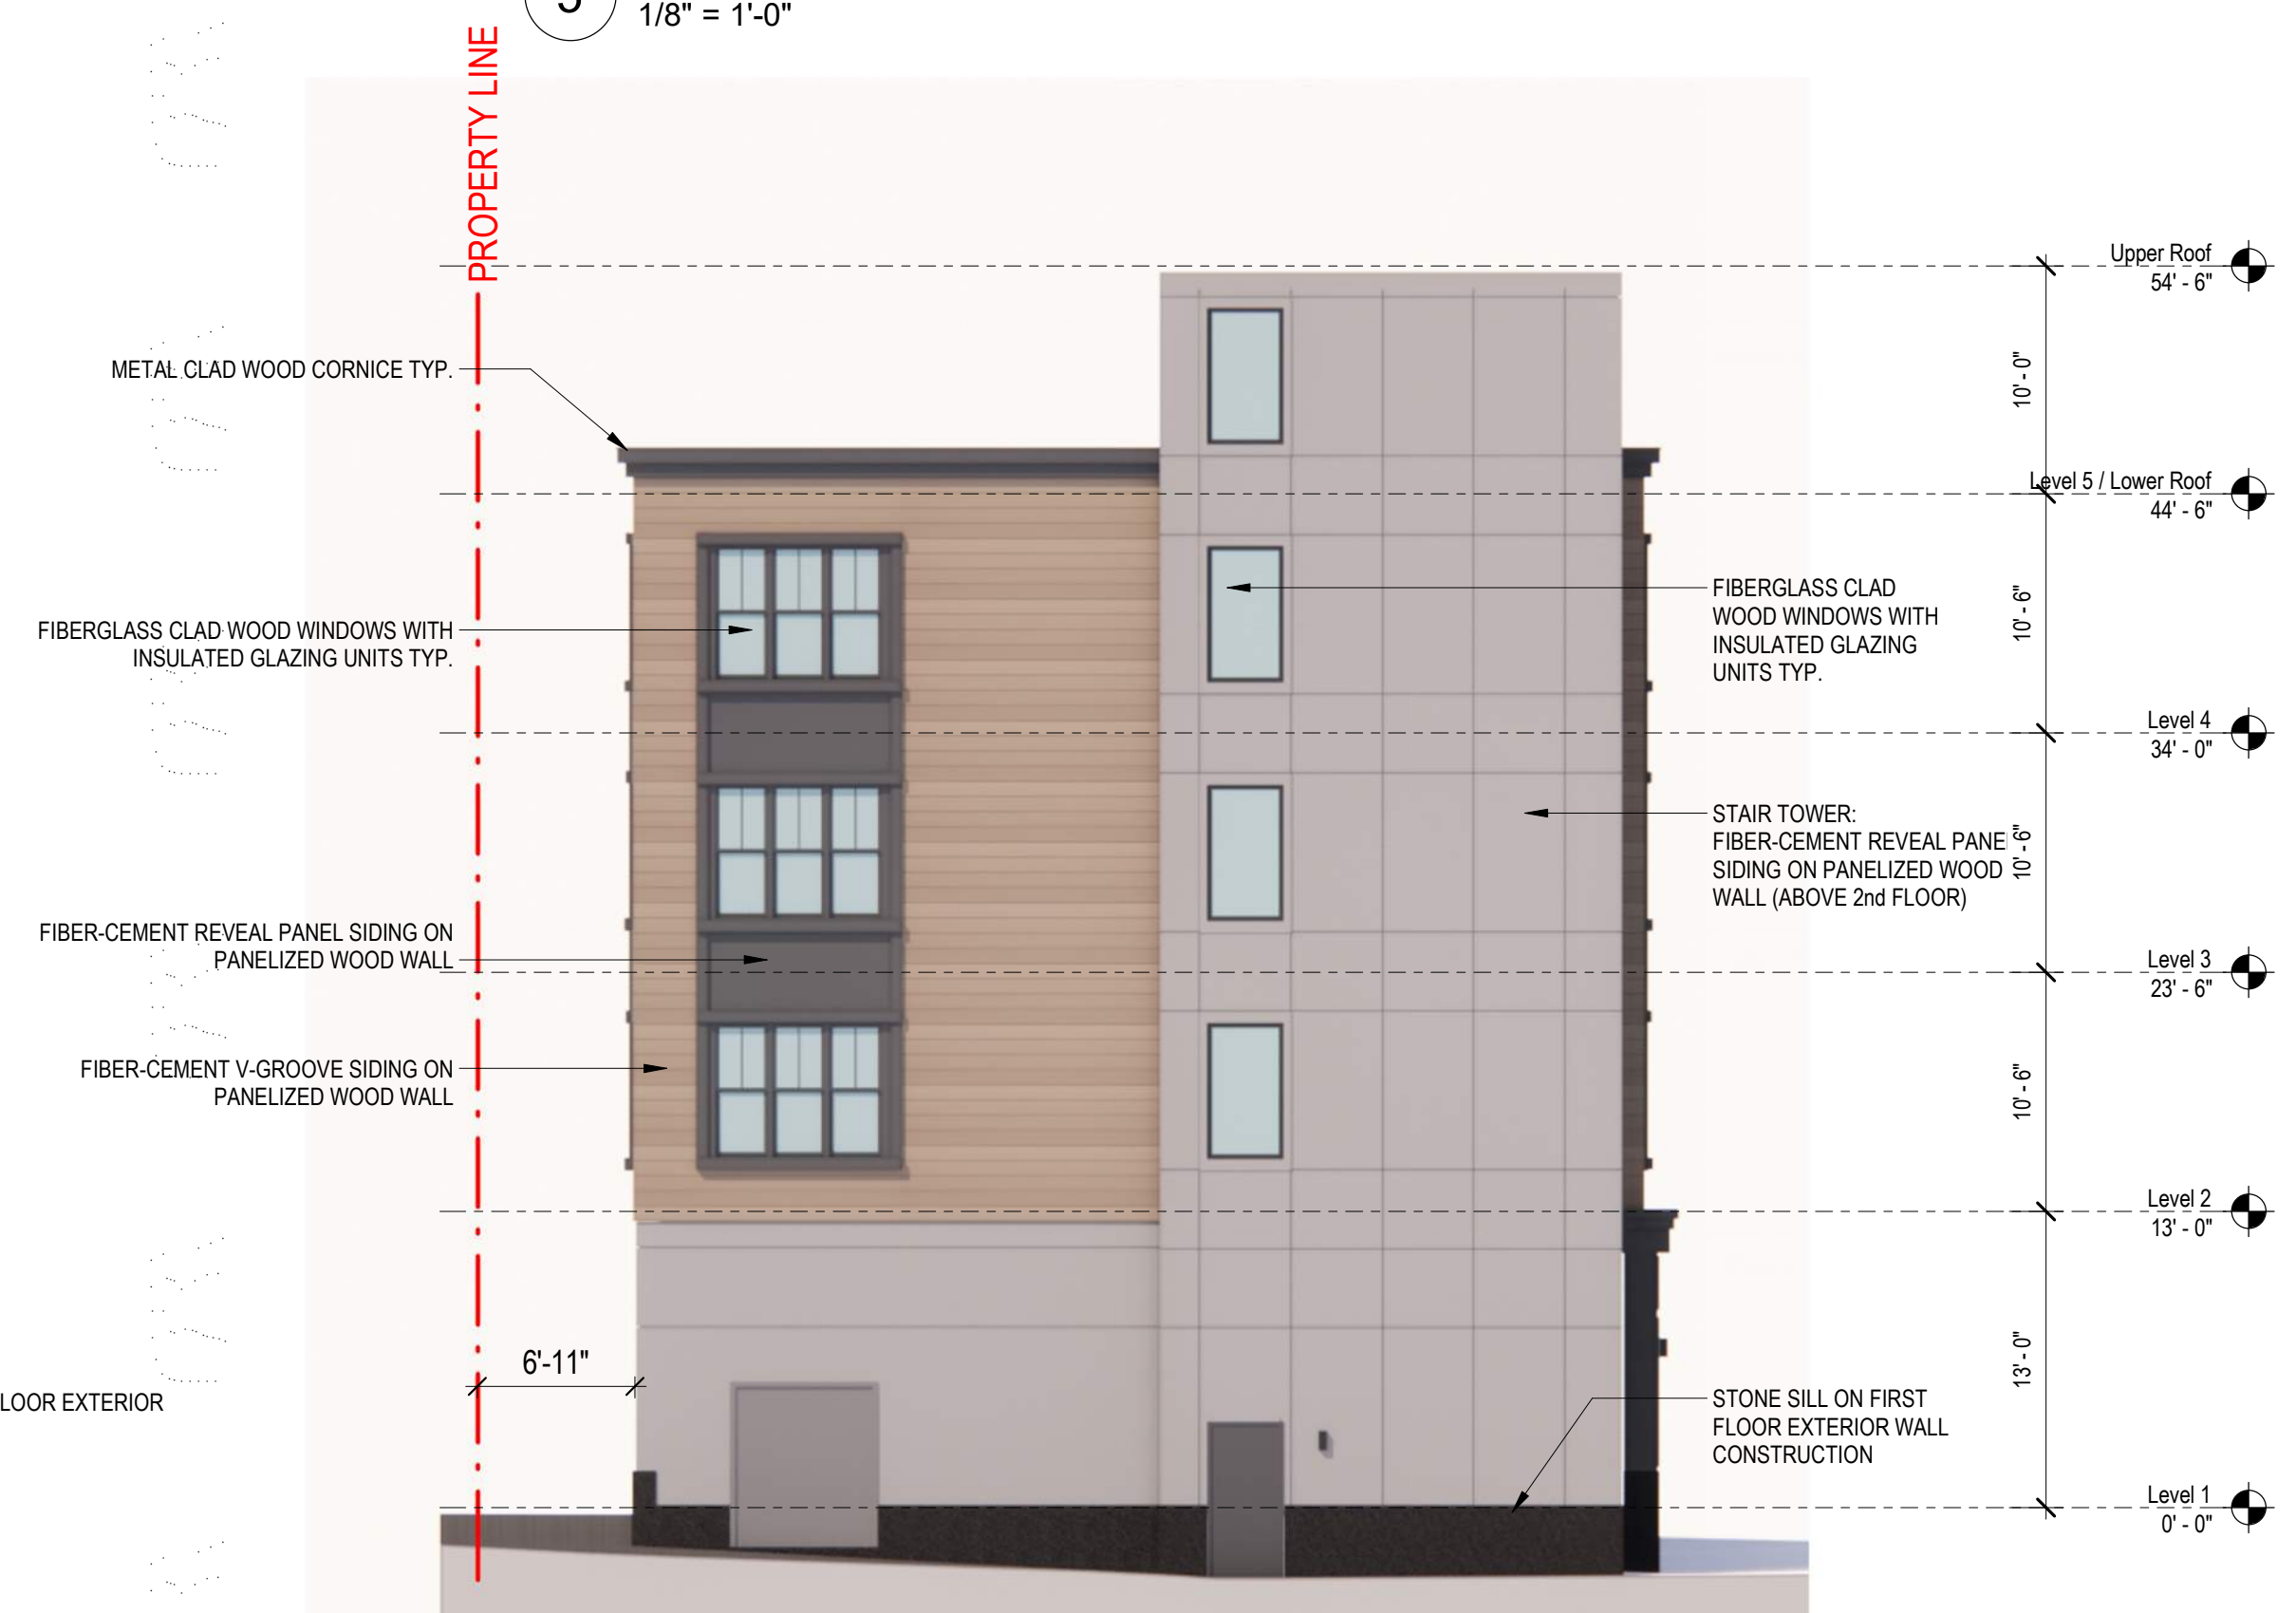

**3 EAST (SIDE) ELEVATION**  
1/8" = 1'-0"

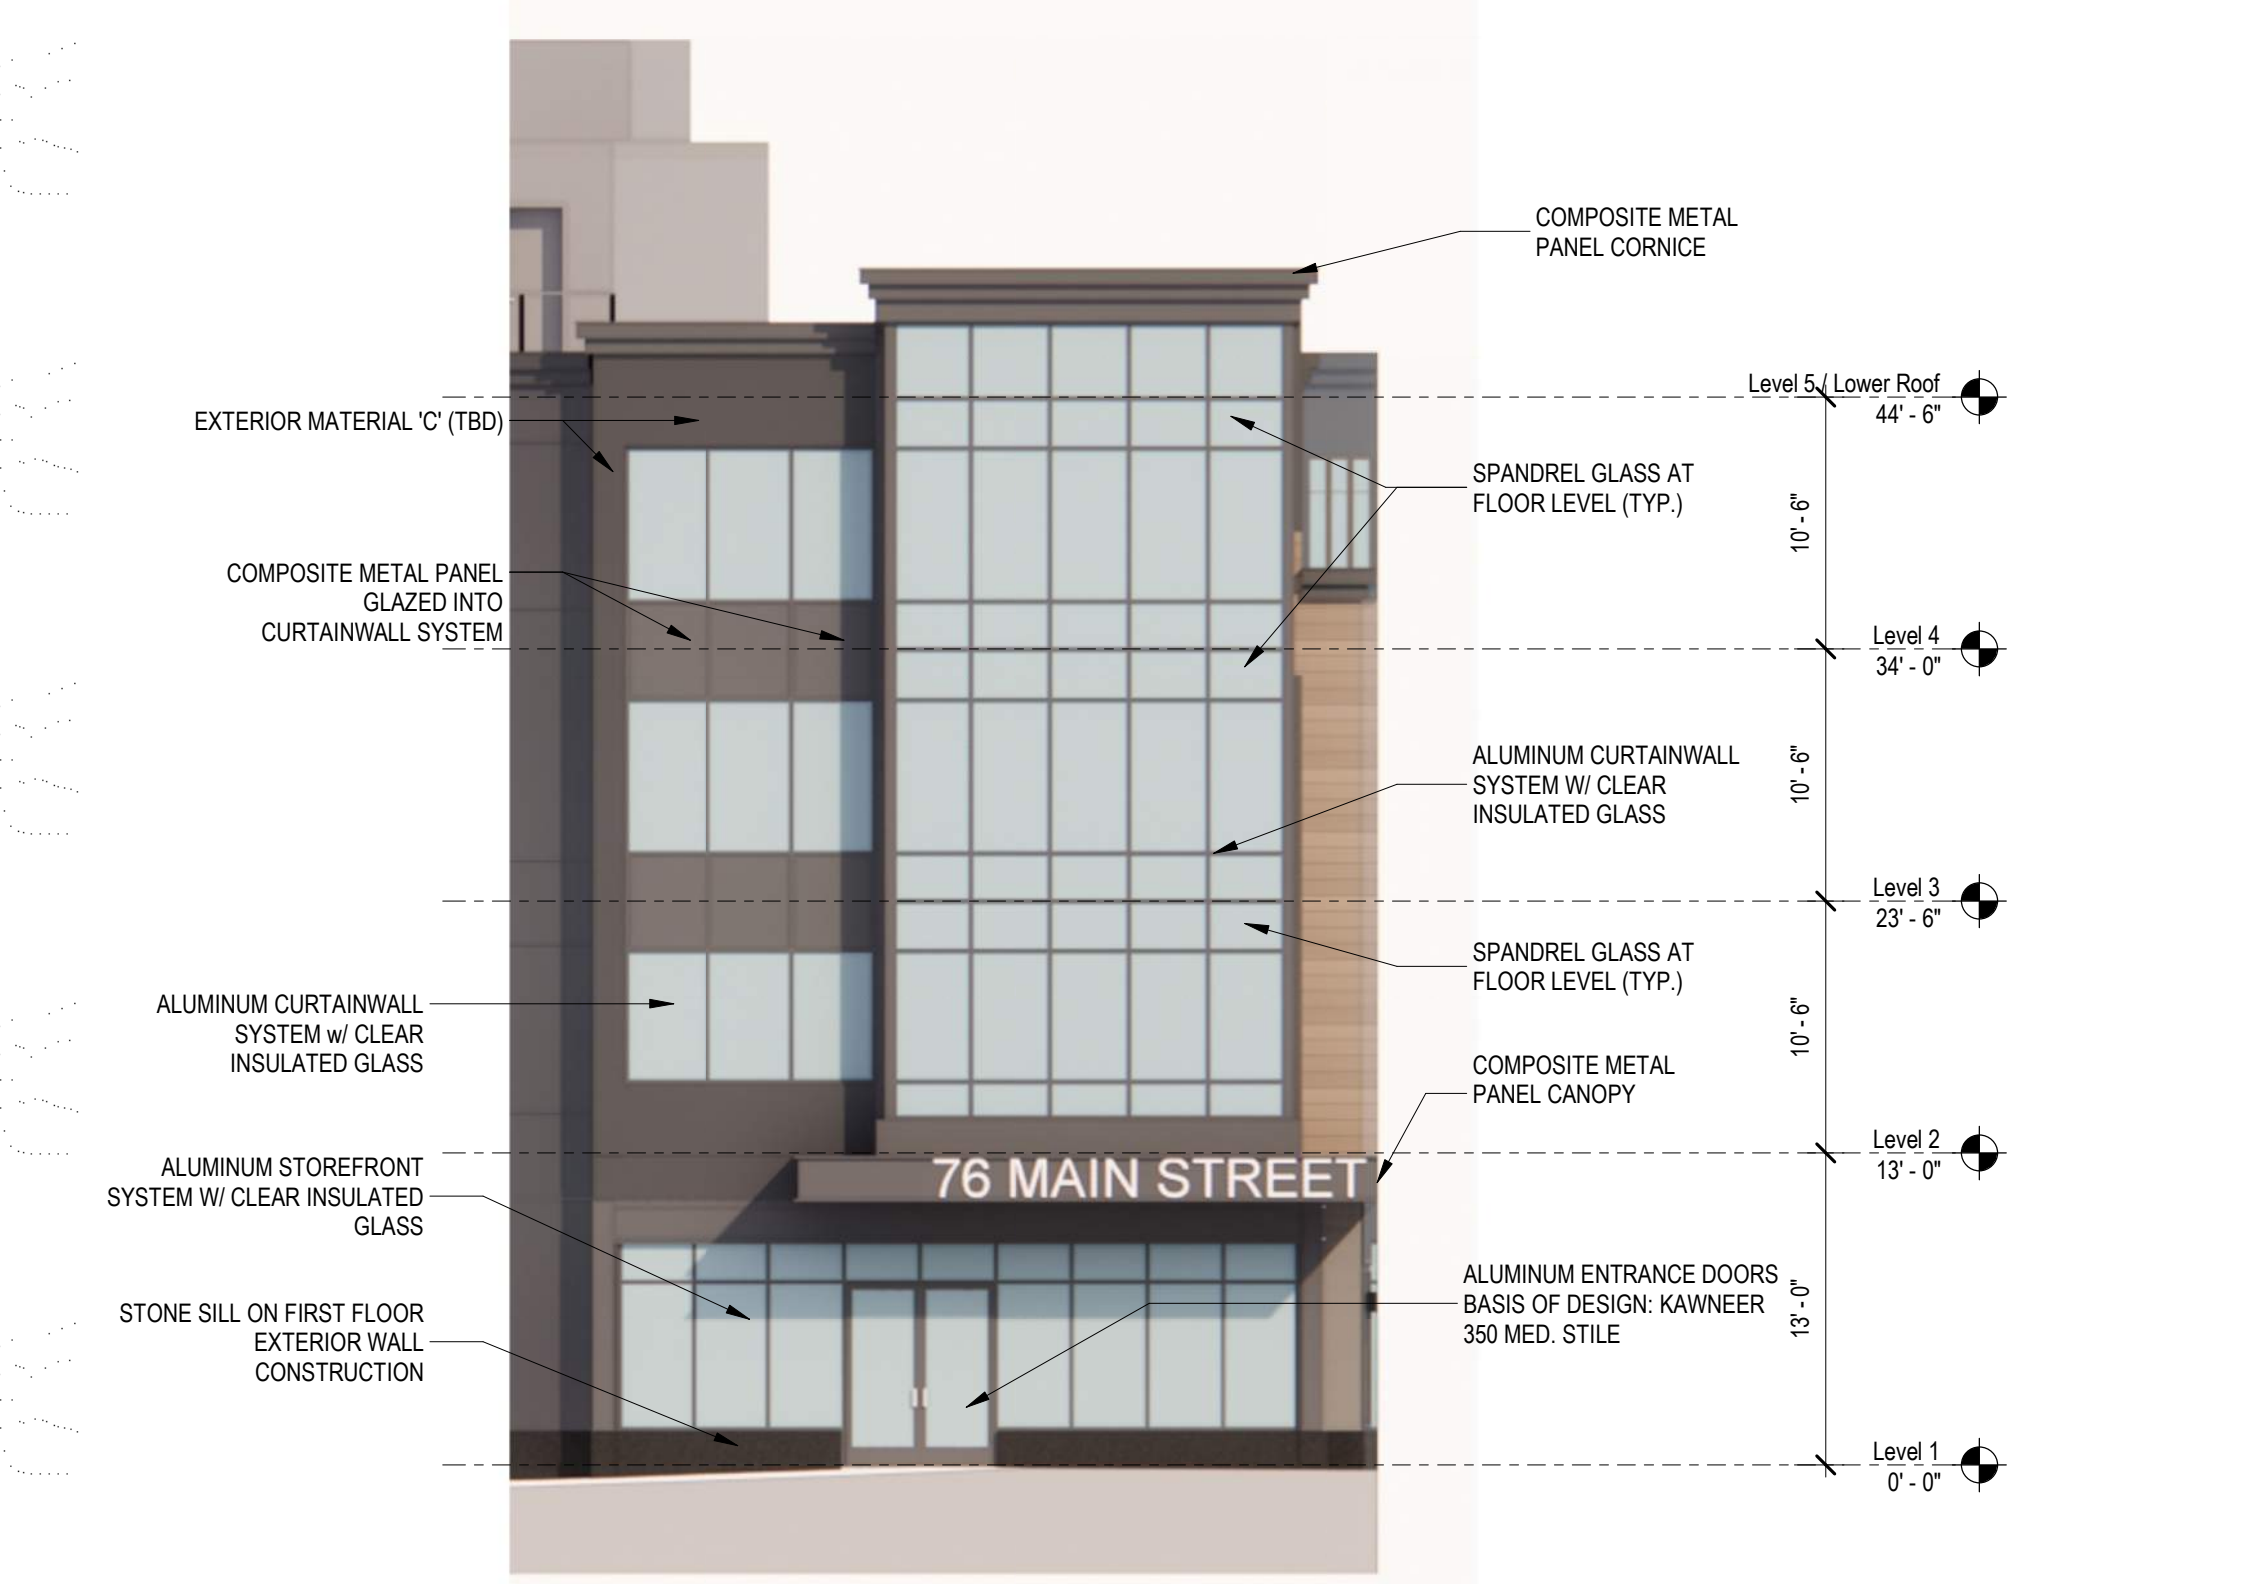

**1 TOWER ELEVATION (STRAIGHT ON)**  
1/8" = 1'-0"

# Bergmeyer

BOS 51 Shaguel St.  
 Boston, MA 02210  
 617.542.1025  
 LA 800 South Figueroa St.  
 Suite 1080  
 Los Angeles, CA 90017  
 213.527.1050  
 www.bergmeyer.com

**FOR REFERENCE ONLY**

NO.	BY	DATE	DESCRIPTION
1			74 MAIN STREET 74 MAIN STREET DURHAM, NH
			Durham, NH
			EXTERIOR ELEVATIONS
DRAWN BY:			JM
REVIEWED BY:			AJD/ZS
JOB NO:			19096.00

## A201