


Drawing Name: P:\18pic\19-025 Internal Drawing Files\19-025 CIVIA-ALT1.DWG
Mon, 08 Apr 2019 - 12:47pm

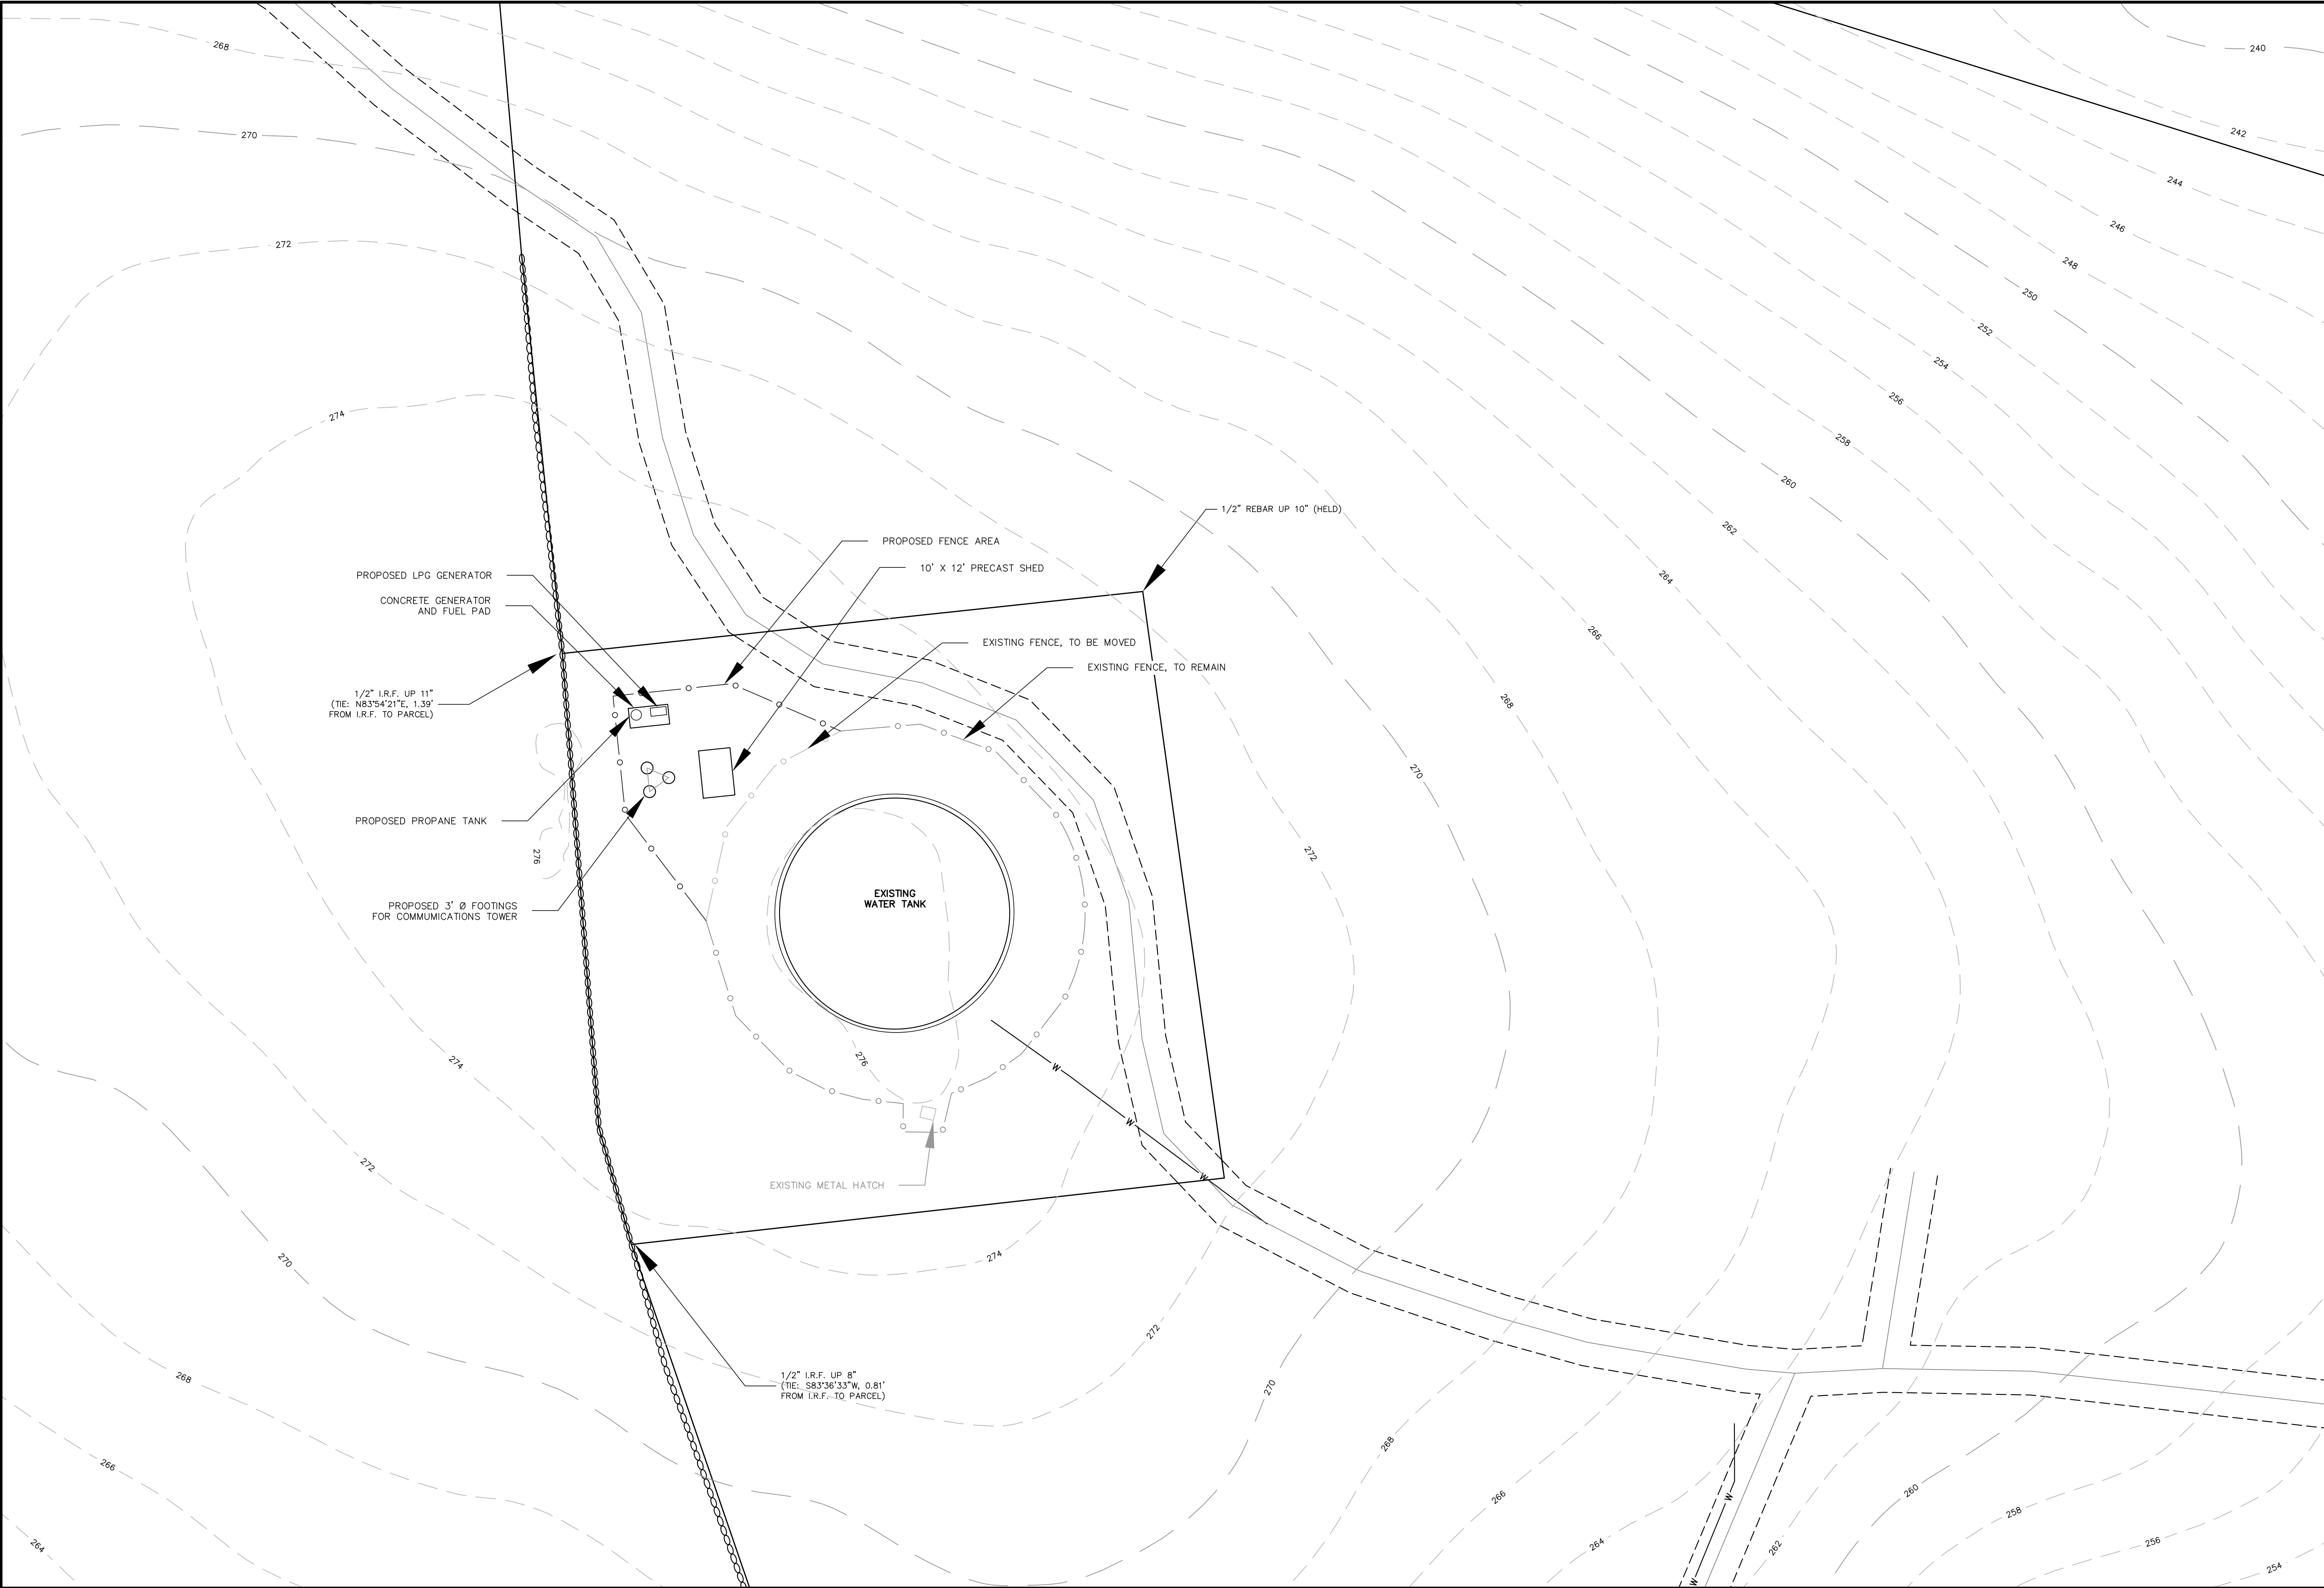

DATE: 4/5/19		SCALE: 1" = 100'		DESIGNED BY: MCS		DRAWN BY: MCS		APPROVED BY: MJS		DWG FILE: 19-025 CIVIA-ALT1.DWG	
NO.		DATE		INT.							

PRELIMINARY SITE PLAN
prepared for
THE TOWN OF DURHAM
TAX MAP 9, LOT 12-1

MJS ENGINEERING, P.C.
CIVIL • STRUCTURAL • ENVIRONMENTAL
5 RAILROAD ST., 2ND FLOOR, SUITE 359
DURHAM, NC 27701
PHONE: (603) 659-4279, FAX: (603) 659-4627
E-MAIL: MJS@MJS-ENGINEERING.COM

JOB: 18-068

C1