


T. 19138

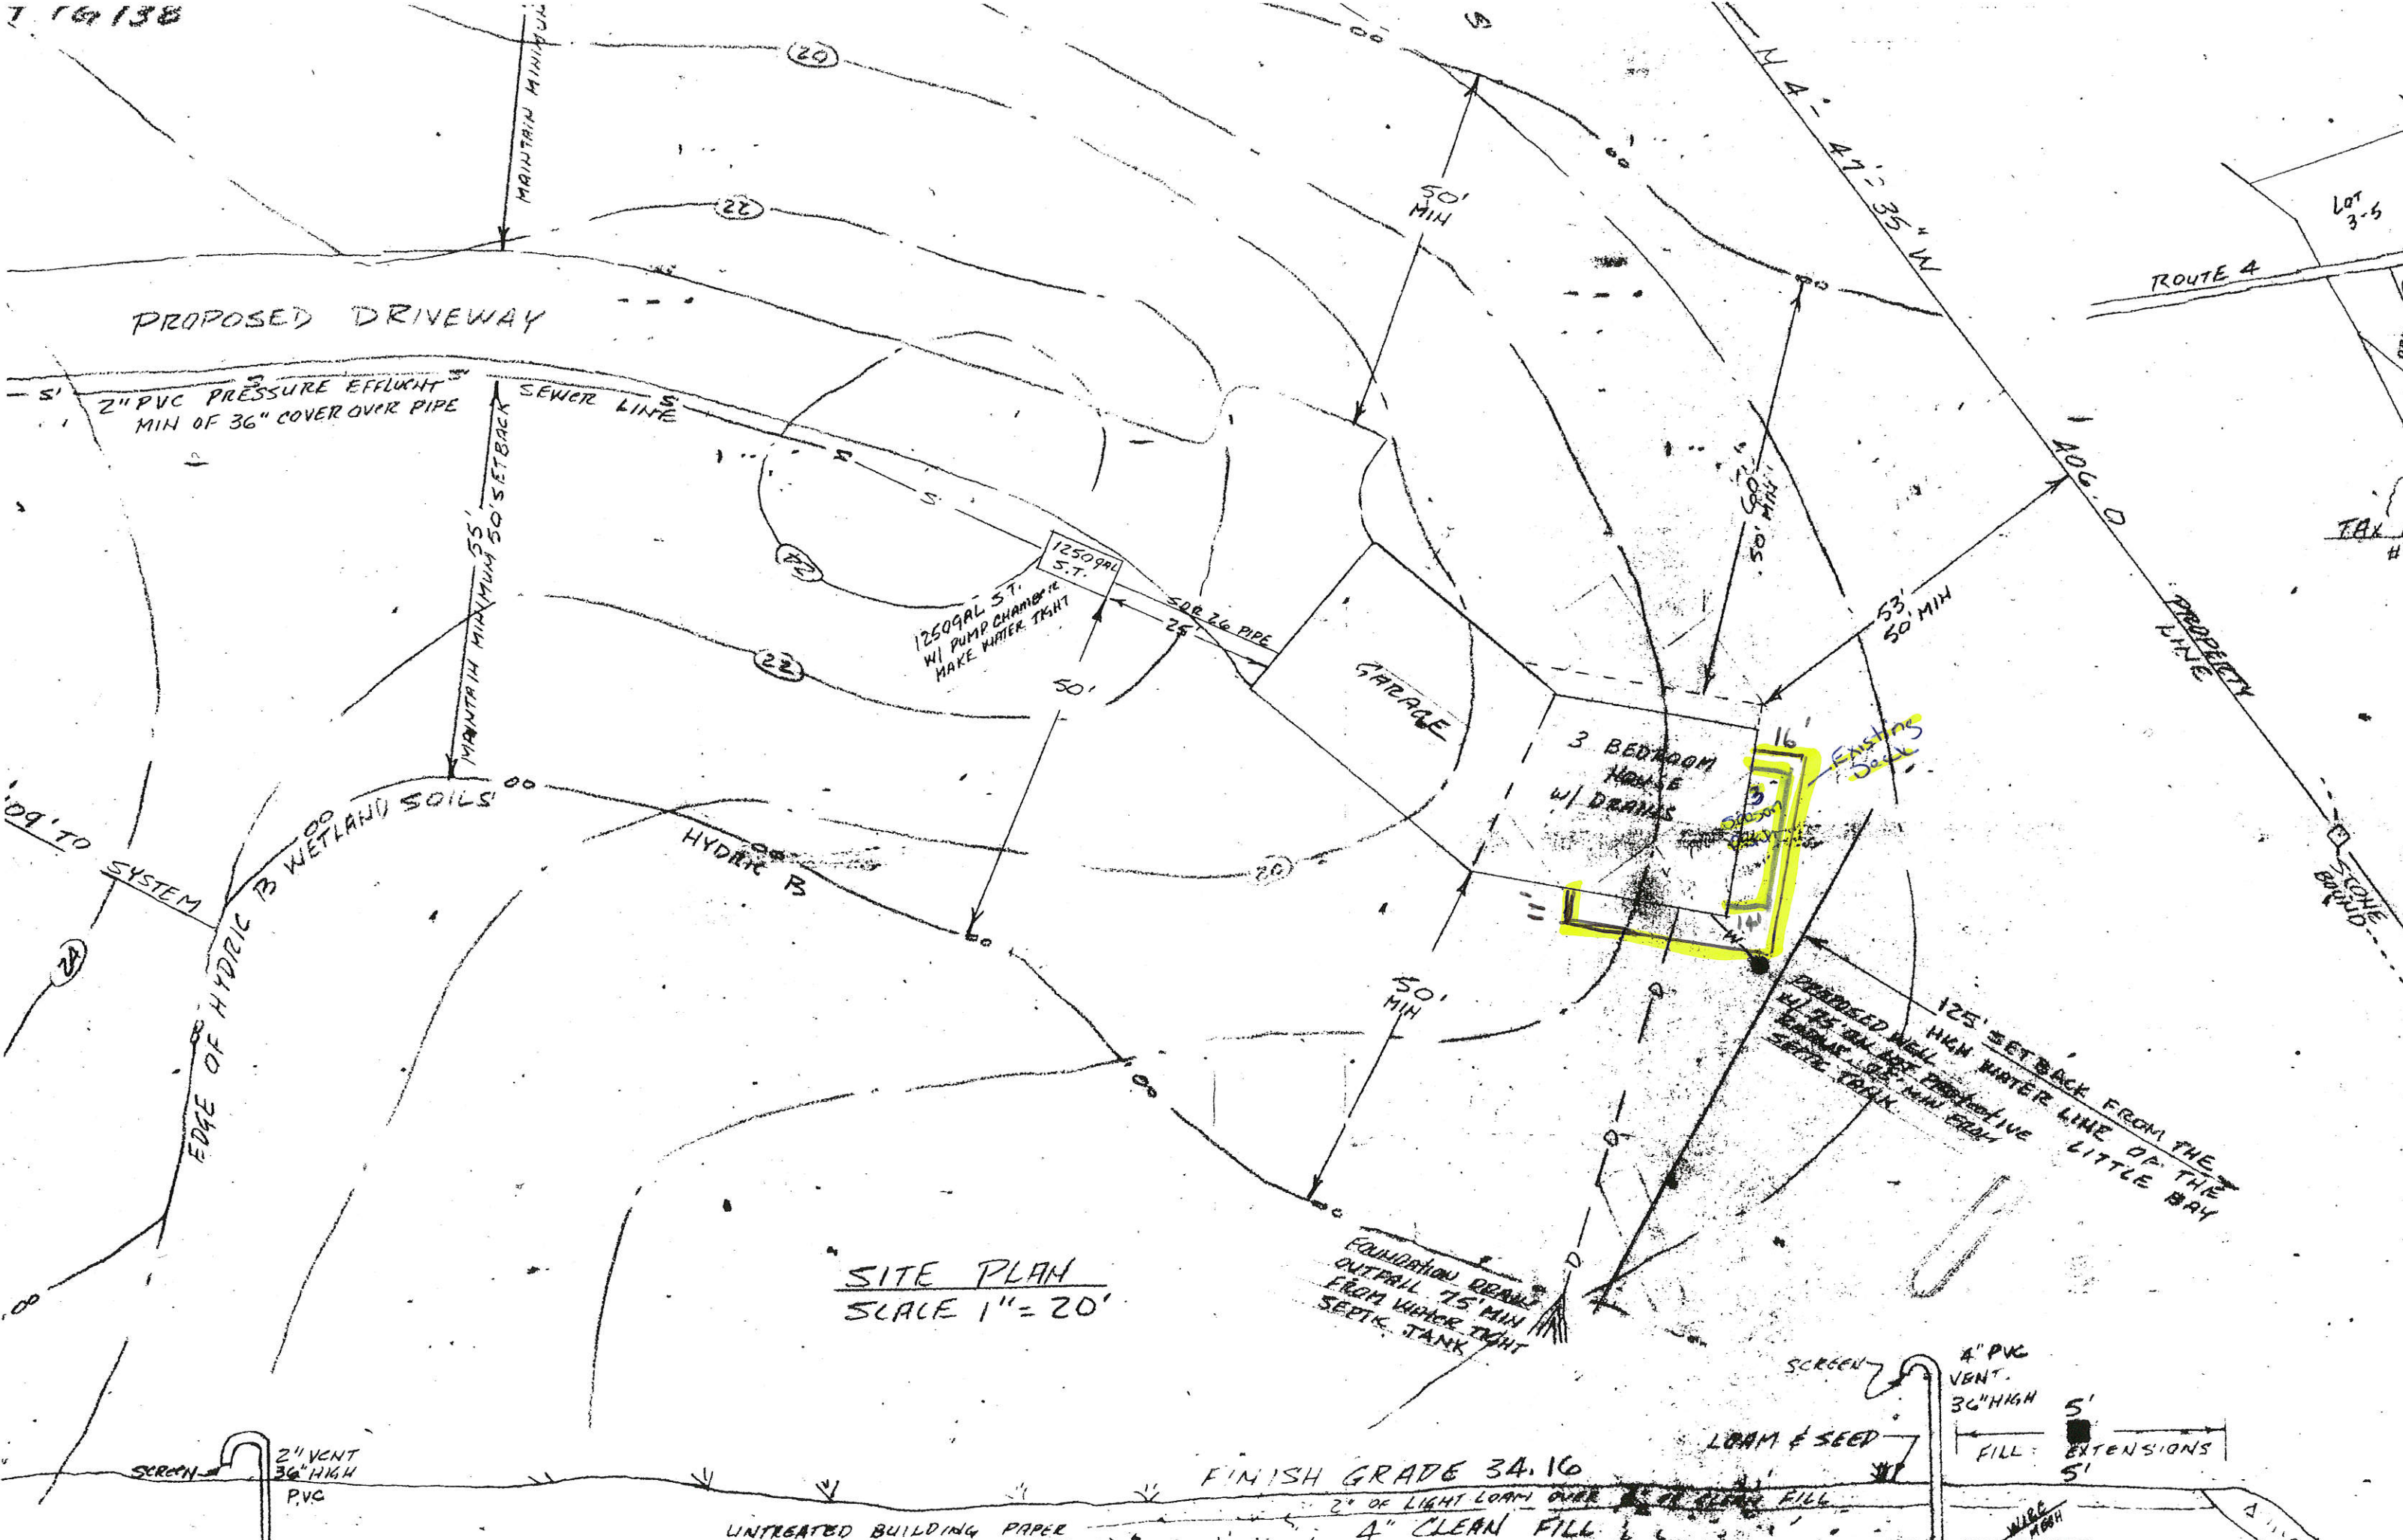

SITE PLAN
SCALE 1" = 20'

FINISH GRADE 34.10

4" CLEAN FILL

4" PVC VENT. 36" HIGH
 5' FILL EXTENSIONS
 5' FILL EXTENSIONS

2" VENT. 36" HIGH PVC
 SCREEN

UNTREATED BUILDING PAPER

LOAM & SEED

FOUNDATION DRAIN
 OUTFALL 15' MIN
 FROM WATER TIGHT
 SEPTIC TANK

125' SETBACK FROM THE HIGH WATER LINE OF THE LITTLE BAY
 125' SETBACK FROM THE HIGH WATER LINE OF THE LITTLE BAY
 125' SETBACK FROM THE HIGH WATER LINE OF THE LITTLE BAY

EDGE OF HYDRIC B WETLAND SOILS
 SYSTEM

SEWER LINE
 2" PVC PRESSURE EFFLUENT
 MIN OF 36" COVER OVER PIPE

1250 GAL S.T.
 W/ PUMP CHAMBER &
 MAKE WATER TIGHT

GARAGE

3 BEDROOM HOUSE W/ DRAINS

EXISTING DOCK

ROUTE 4

LOT 3-5

TAX #

PROPERTY LINE

STONE BOUNDARY

MAINTAIN MINIMUM

MAINTAIN MINIMUM 55' SETBACK

50' MIN

50' MIN

53' 50' MIN

50' MIN

109' TO

24

20

22

24

22

20

20

47' 35" W

406.0

60' 0"

60' 0"

60' 0"

60' 0"

60' 0"

60' 0"

60' 0"

60' 0"

60' 0"

60' 0"

60' 0"