


Revision and Release Notes	
No.	Date


Drawn By	JFB
Scale	NOTED ON TITLE
Date	7-21-2018
Project No.	2016001

BAILEY RESIDENCE
114 DAME RD.
DURHAM, NH 03824

**GARAGE & MUDROOM:
FLOOR PLANS**

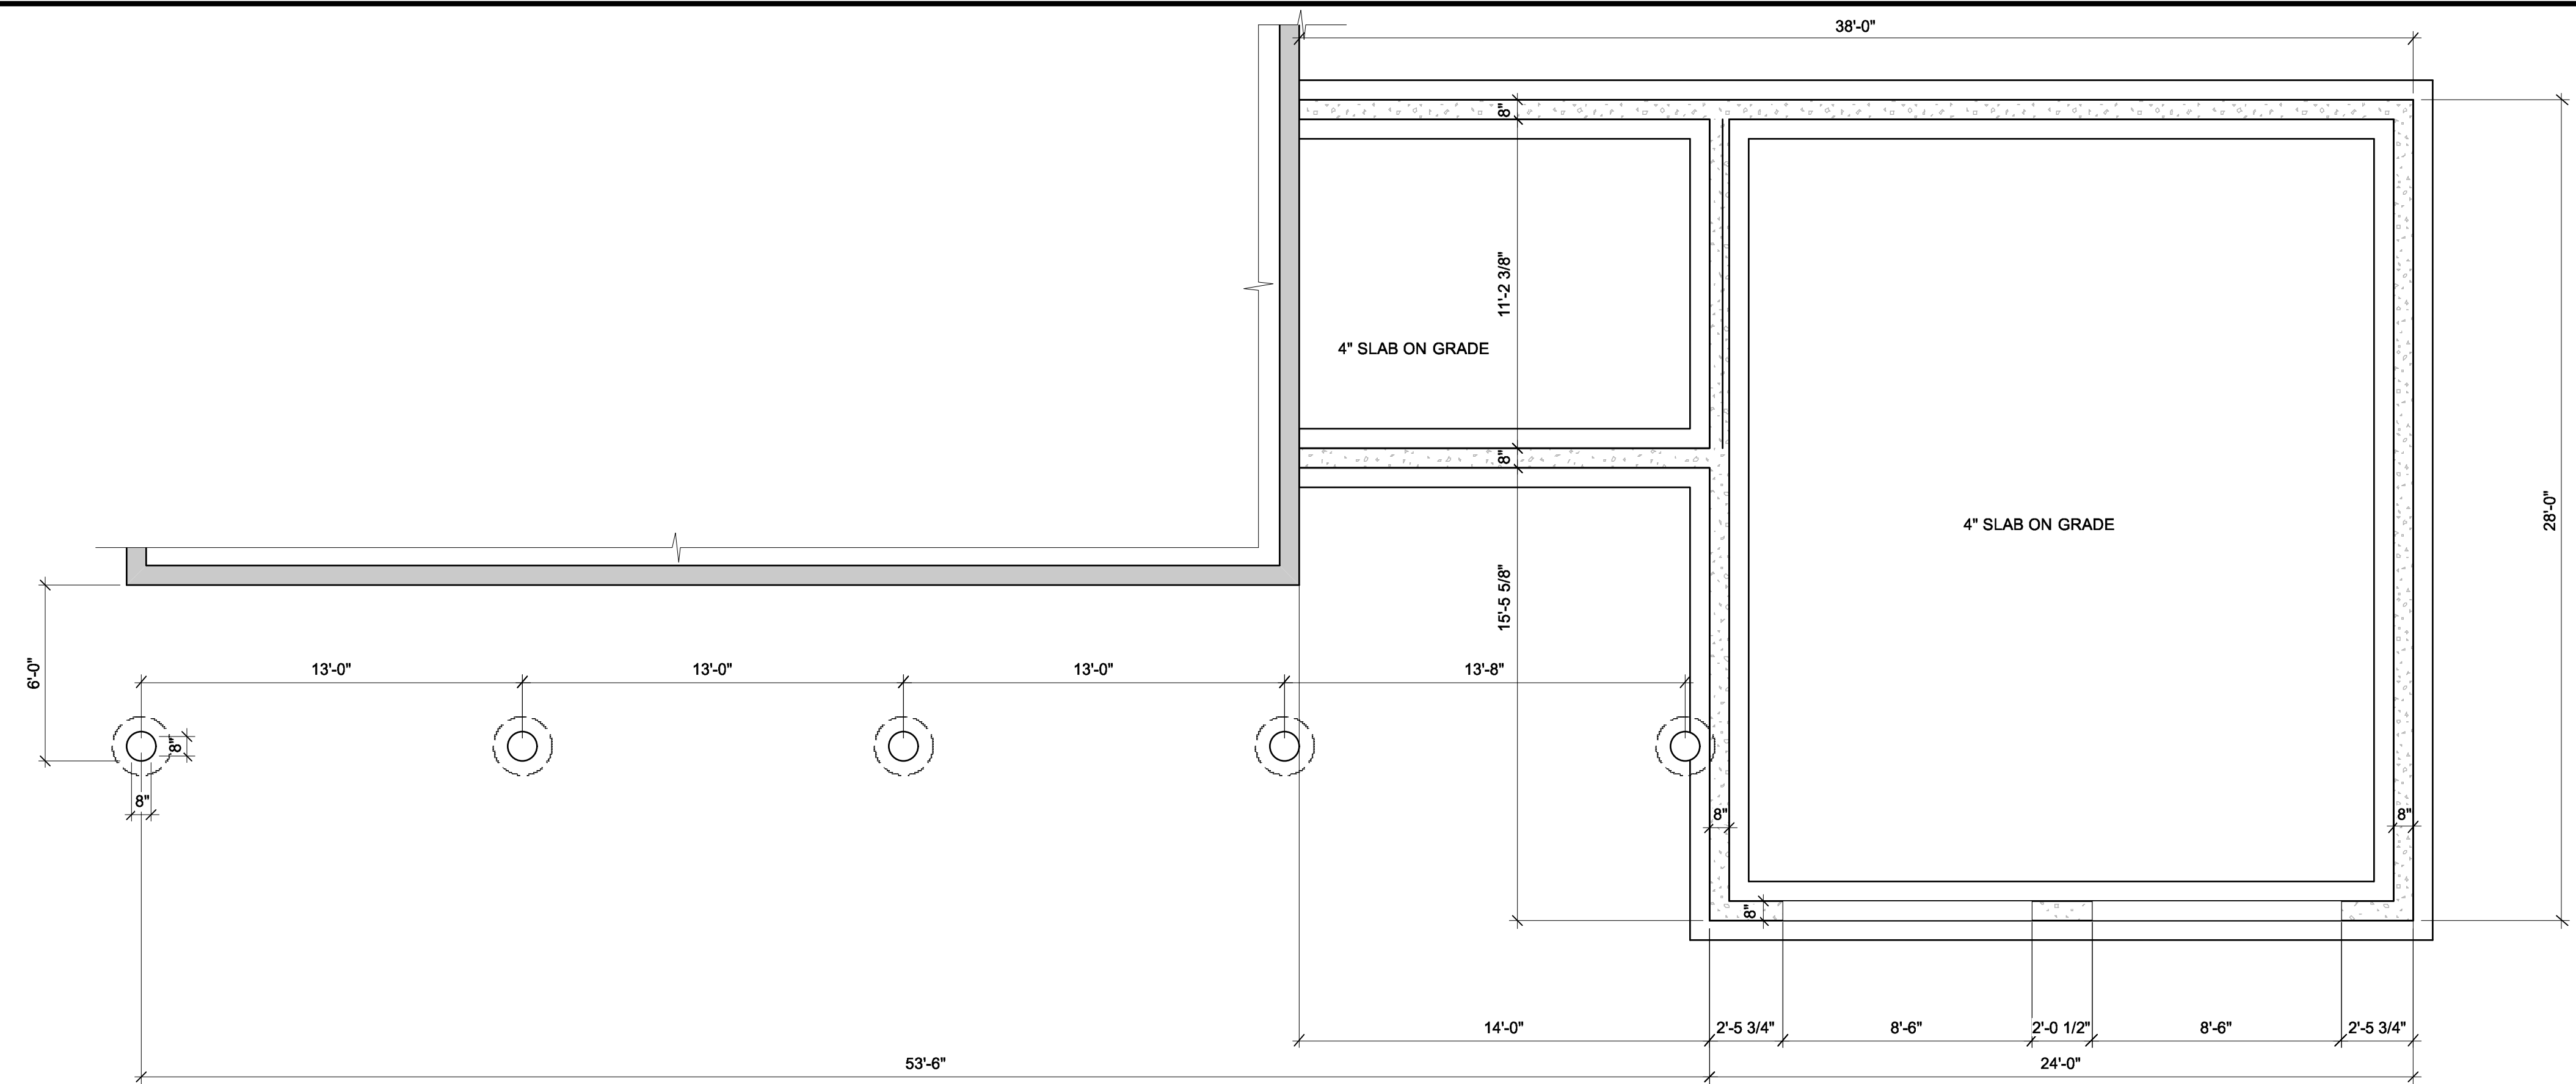

1 PROPOSED GARAGE AND MUDROOM FOUNDATION PLAN
A1.0 Scale: 1/4" = 1'-0"

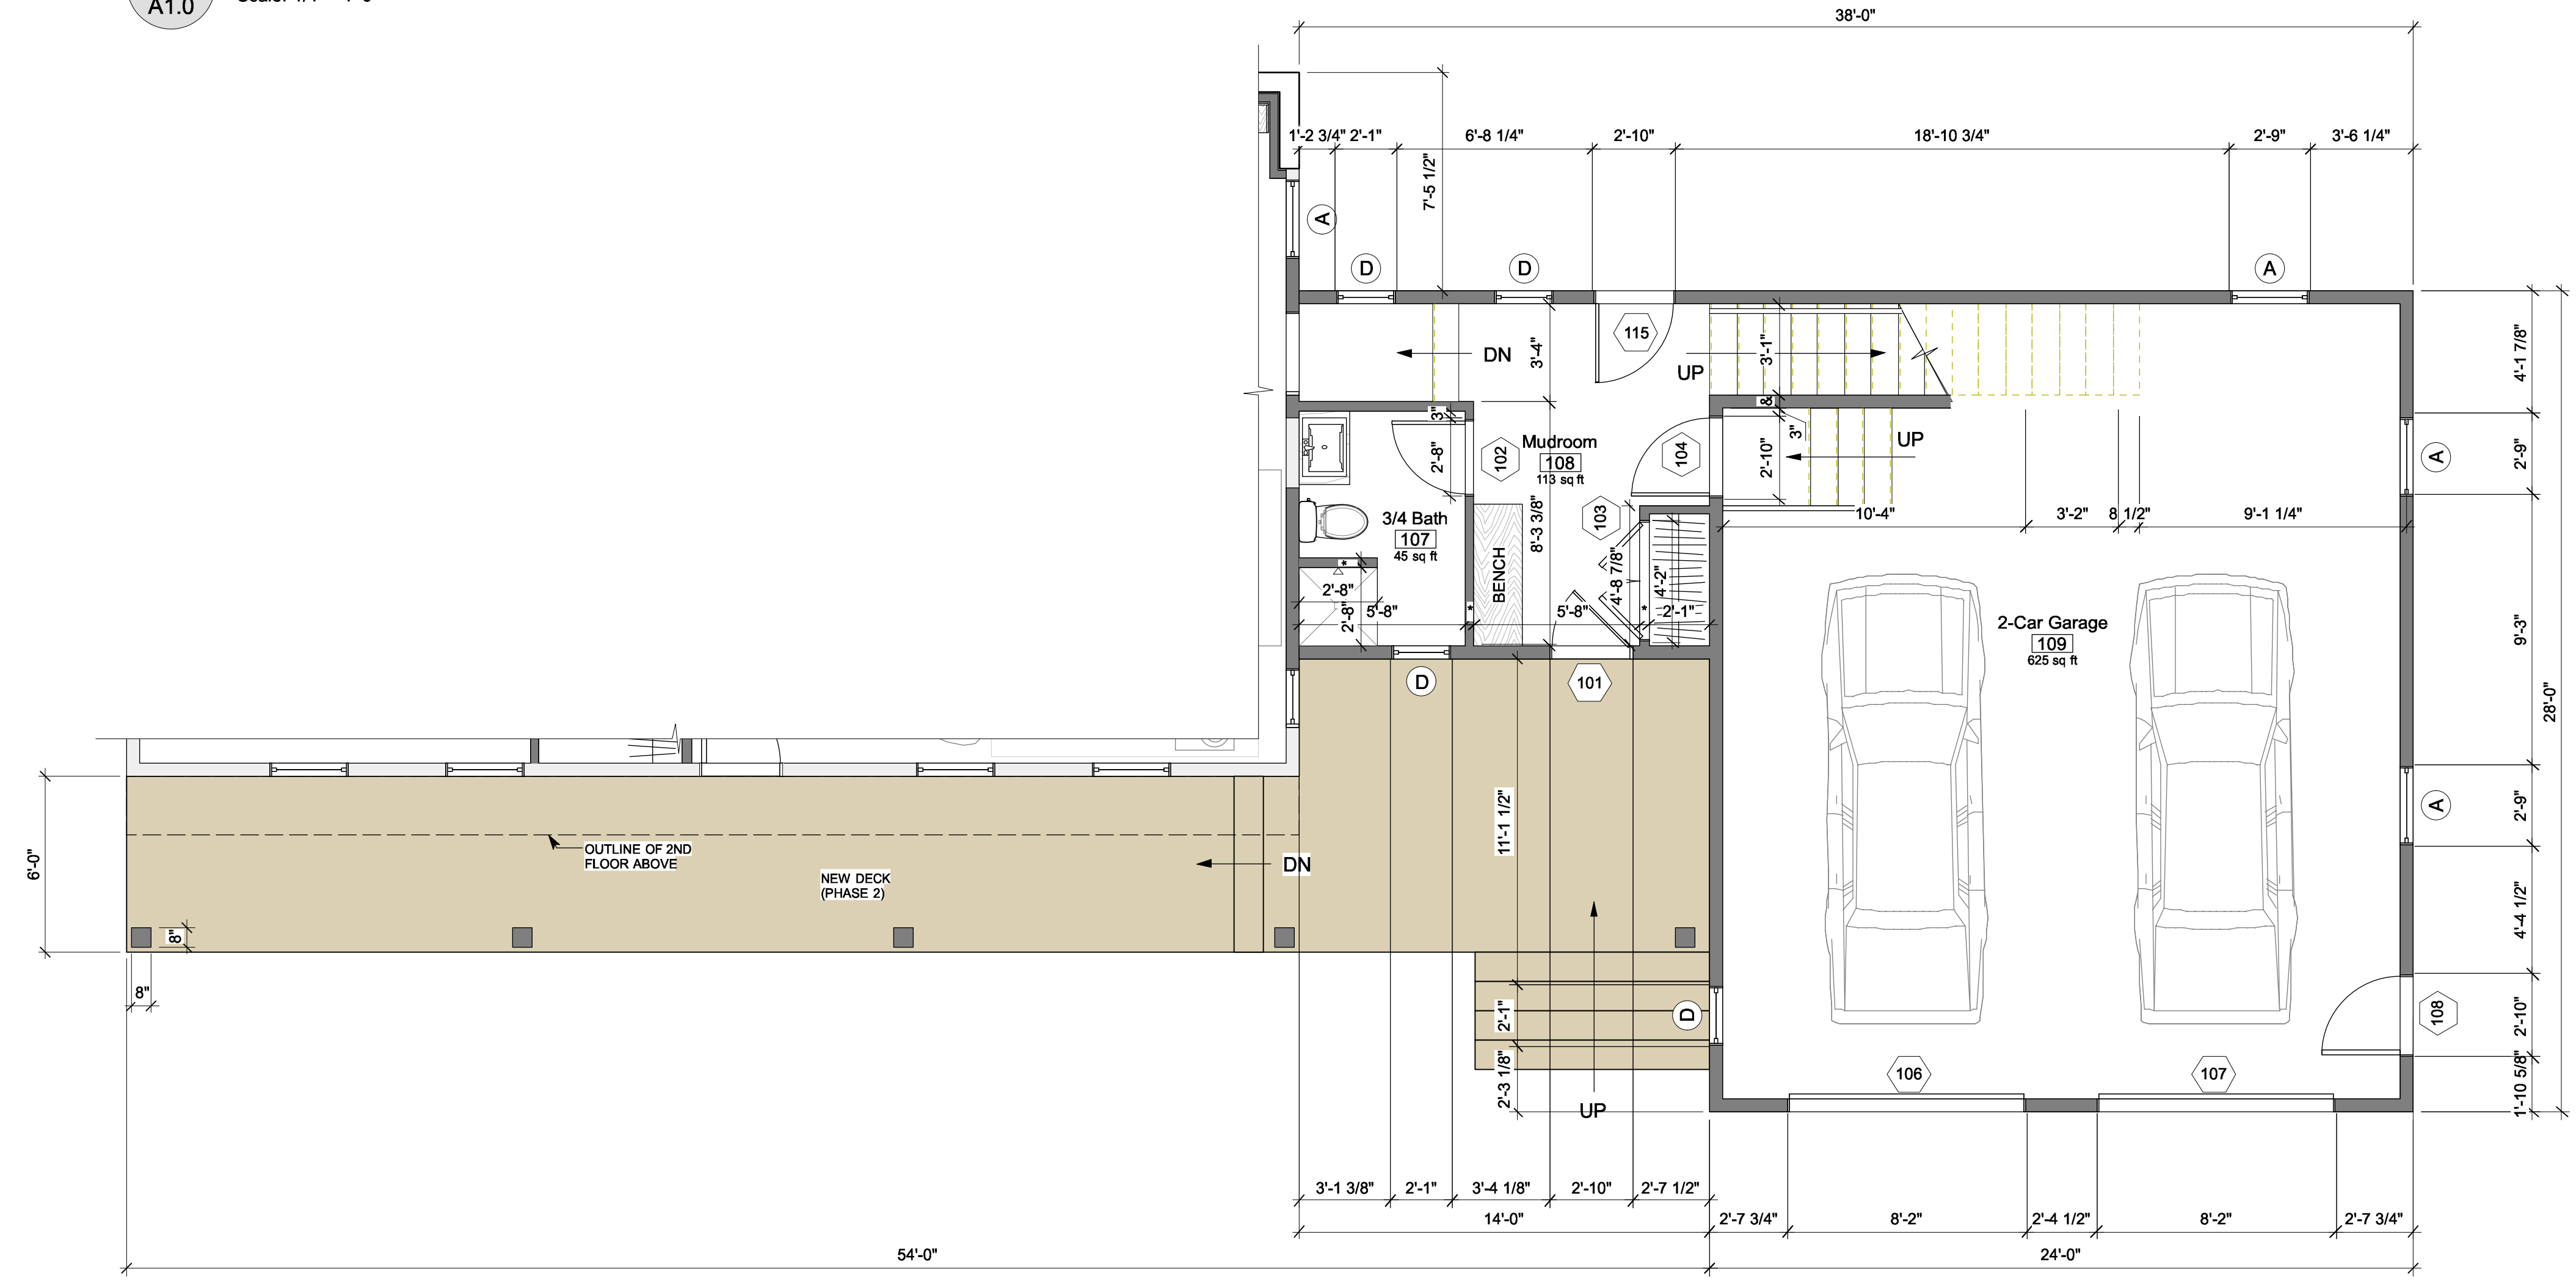


2 PROPOSED GARAGE AND MUDROOM FIRST FLOOR PLAN
A1.0 Scale: 1/4" = 1'-0"

WALL LEGEND
FOR USE WITH COLOR REPRODUCTIONS ONLY.
IGNORE IF PLAN IS BLACK AND WHITE

█ PROPOSED WALL

█ EXISTING TO REMAIN

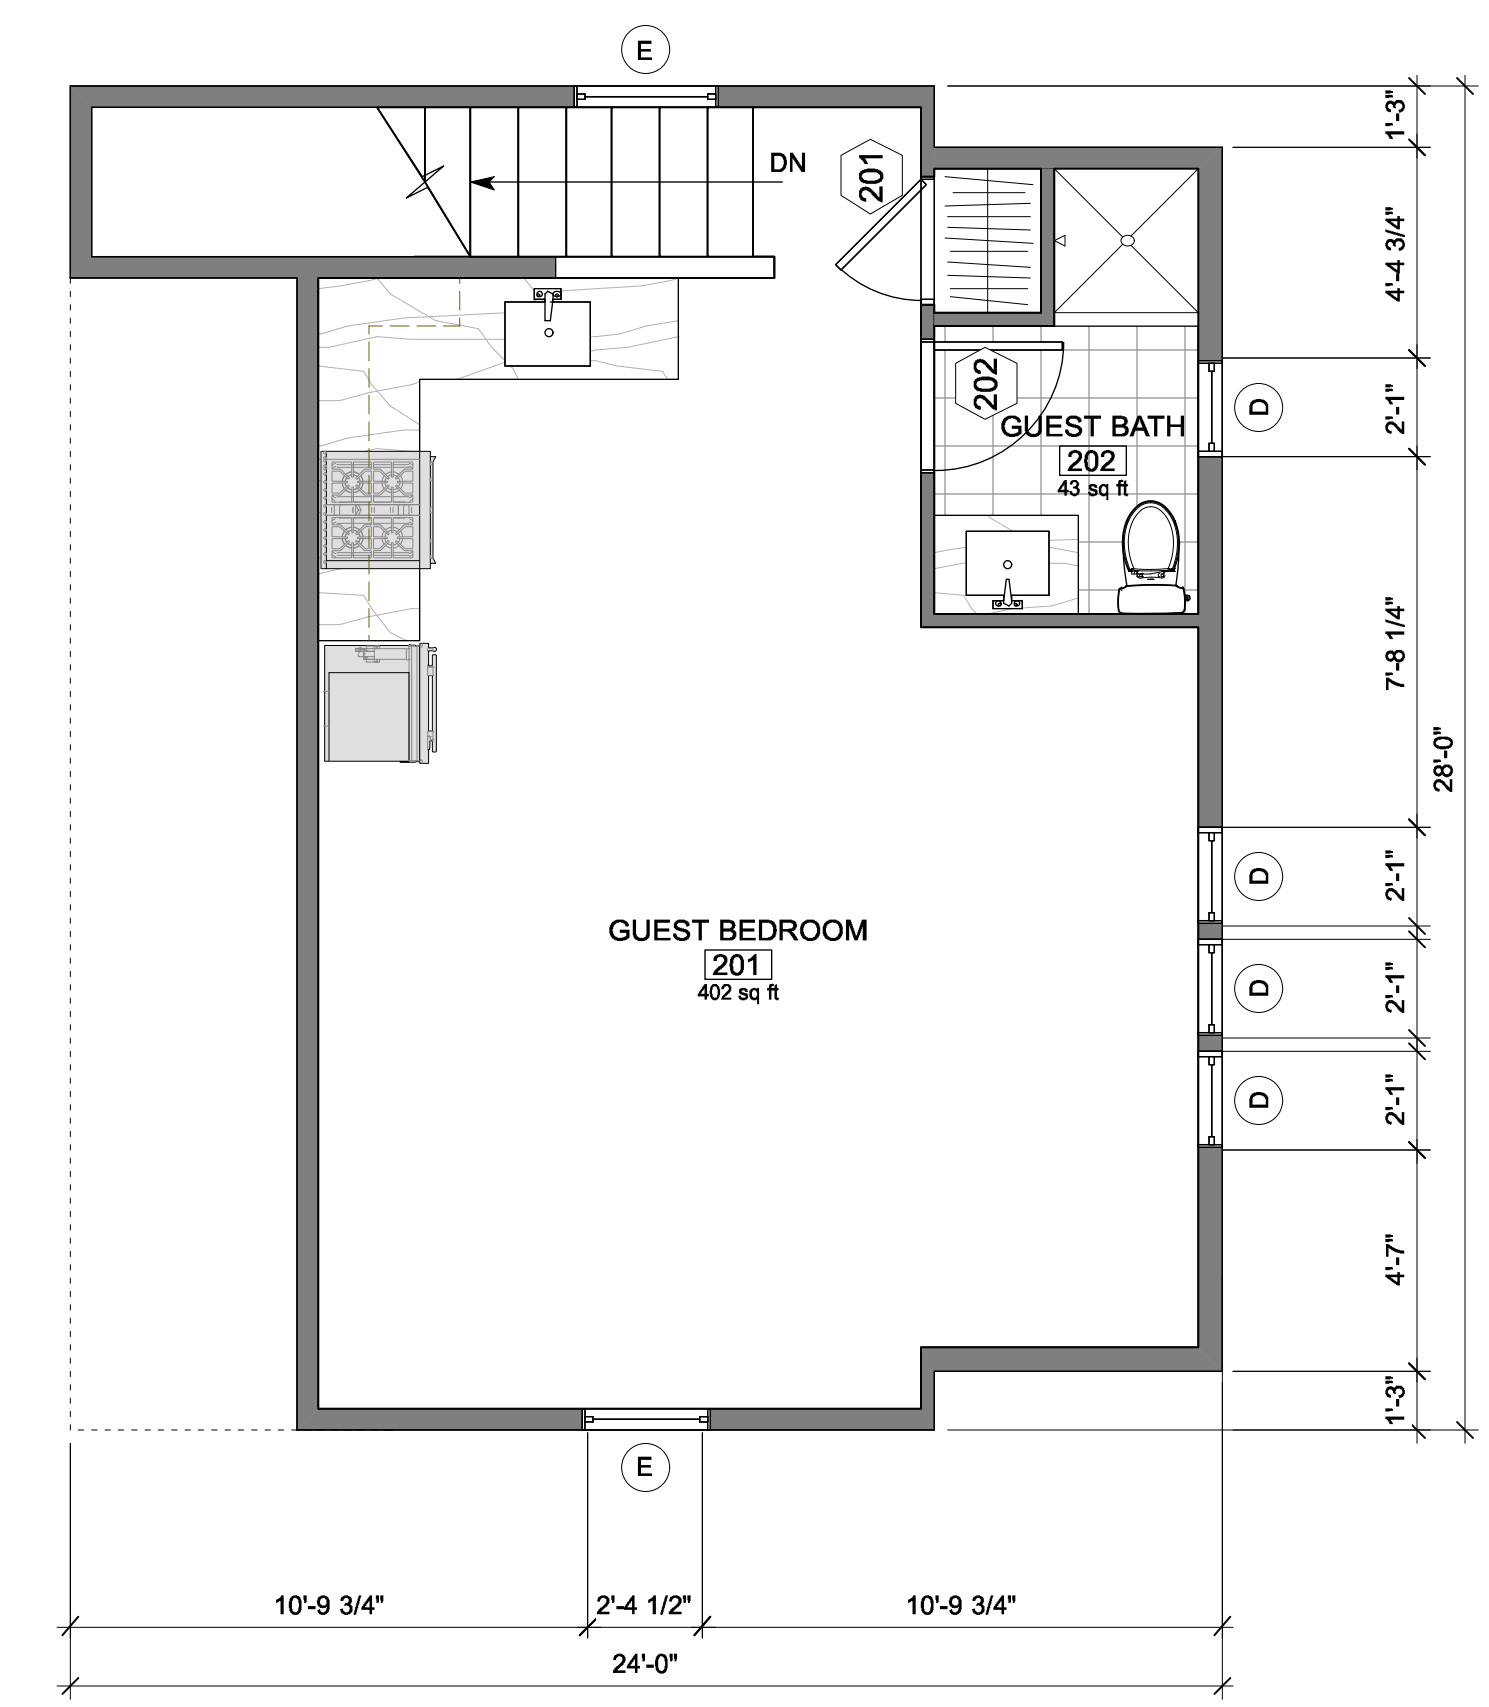

3 PROPOSED GARAGE SECOND FLOOR PLAN
A1.0 Scale: 1/4" = 1'-0"

7/22/16 1:32:22 PM 2014-11-10-Blue Harvest v2016 v2015 copy.wvx