

LOCUS MAP  
NOT TO SCALE

**DRAFT**  
**8-23-19**


TAX MAP 19 LOT 19-7

LOT GRADING PLAN  
PREPARED FOR:  
DUNCAN RESIDENCE  
LAND OF:  
THOMAS & ANNE DUNCAN  
560 BAY ROAD  
DURHAM, NEW HAMPSHIRE

SCALE: 1" = 20'      MAY 29, 2019      SHEET 1 OF 1

DESIGN: GAC	DRAWN: JST	CHECKED: GAC	FB: ###	PG: ###	1474-01
----------------	---------------	-----------------	------------	------------	---------

**Bedford Design Consultants** INC.  
ENGINEERS AND SURVEYORS  
177 East Industrial Park Drive, Manchester, NH 03109  
Telephone: (603) 622-5533 Fax: (603) 622-4740  
www.bedforddesign.com

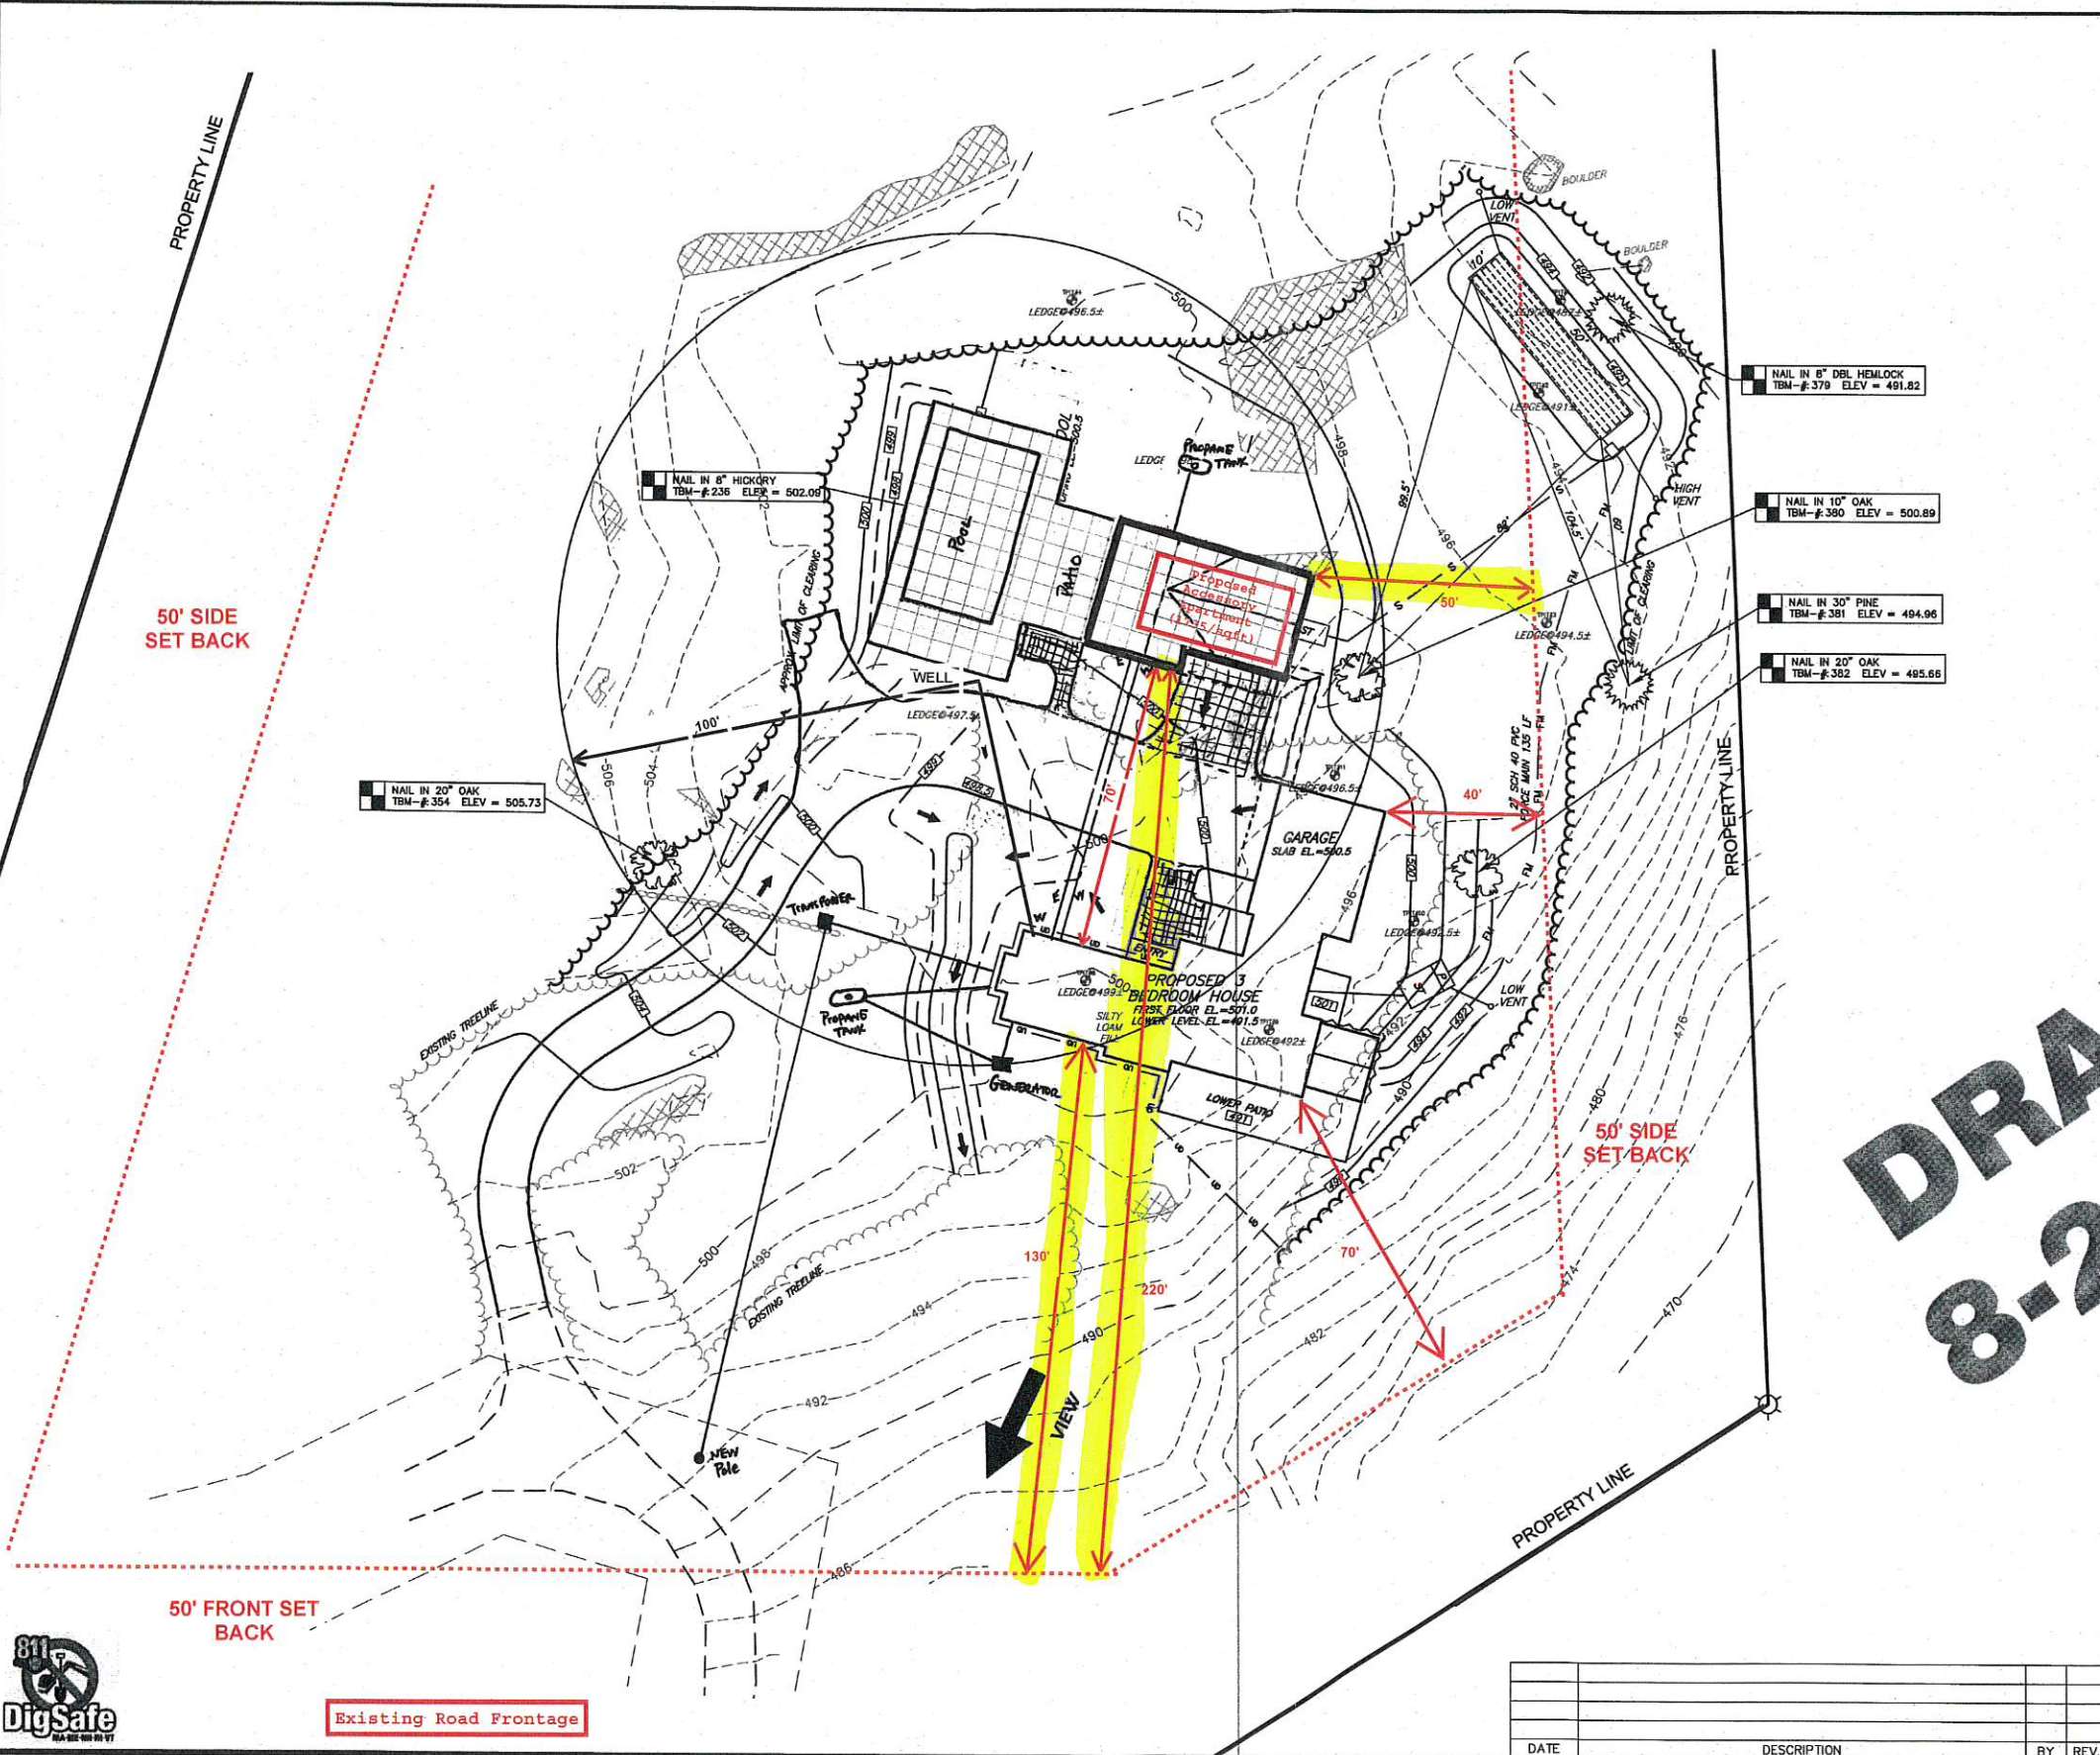

DATE	DESCRIPTION	BY	REV.