


Consultants


DOOR SCHEDULE	
DOOR TYPE	DOOR QUANTITY
26" WD - CLOSET SLIDING	6
30" WD - LEFT HAND	1
30" WD - RIGHT HAND	1
30" WD - LEFT HAND REVERSE	1
30" WD - RIGHT HAND REVERSE	1
32" WD - LEFT HAND	1
32" WD - RIGHT HAND	3

FLOORING SCHEDULE	
FLOORING TYPE	QUANTITY
WOOD LOOK VINYL	400 SF
CARPET	
BEDROOM 1	150 SF
BEDROOM 2	160 SF
BEDROOM 3	140 SF
BEDROOM 4	300 SF

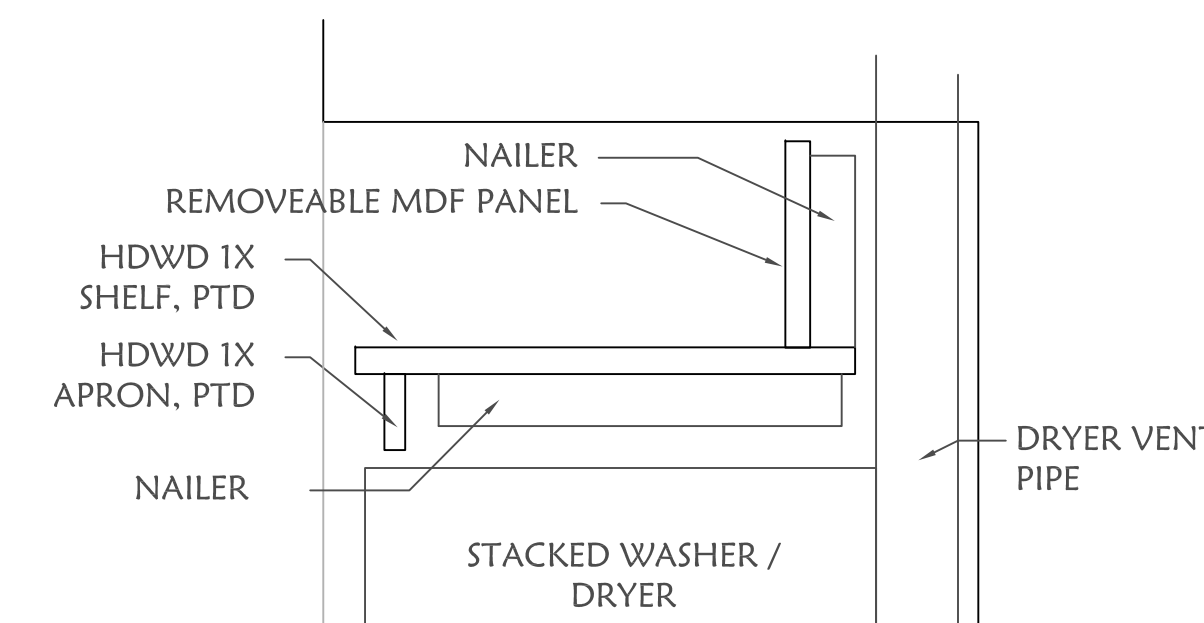

3 UTILITY SHELF DETAIL
NTS

KEY

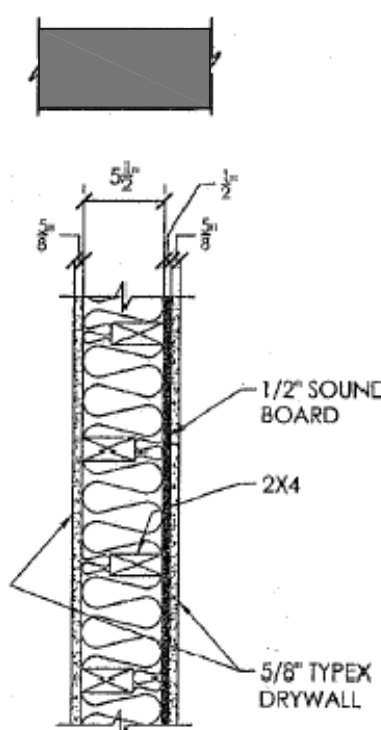

SEE CODE REVIEW BY STRUCTURAL ENGINEER & "LIST OF FIRE RATED ASSEMBLIES" DOCUMENT PREPARED BY JSN ASSOCIATES DATED: JULY 28 2008.

SEE STRUCTURAL DRAWINGS FOR UL# AND WALL & CEILING ASSEMBLIES.


NOTE #1 PROVIDE 1 HOUR CONTINUOUS FIRE SEPARATION.

TYPICAL DEMISING WALLS TO EXTEND VERTICALLY FROM TOP OF SUBFLOOR TO UNDERSIDE OF CEILING FRAMING. DEMISING WALL CONSTRUCTION TO BE STAGGERED 2X4 TO EQUAL 5-1/2" INCHES OF FRAMING. INSTALL 5/8" TYPEX DRYWALL ON ONE SIDE AND SOUND BOARD & 5/8" TYPEX WALL BOARD ON THE OTHER SIDE. INSTALL SOUND BATTS BETWEEN STUD AS SHOWN. STC RATING 50 MINIMUM

ANY PENETRATIONS IN WALL ASSEMBLIES SHALL BE STAGGERED AND SEALED FOR SOUND AND FIRE.

1 TYPICAL DEMISING WALL

NTS

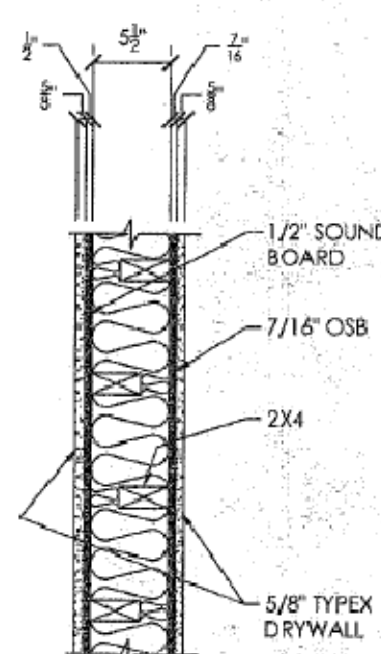

SEE CODE REVIEW BY STRUCTURAL ENGINEER & "LIST OF FIRE RATED ASSEMBLIES" DOCUMENT PREPARED BY JSN ASSOCIATES DATED: JULY 28 2008.

NOTE #1 PROVIDE 1 HOUR CONTINUOUS FIRE SEPARATION.

TYPICAL DEMISING WALLS TO EXTEND VERTICALLY FROM TOP OF SUBFLOOR TO UNDERSIDE OF CEILING FRAMING.


DEMISING WALL CONSTRUCTION TO BE 2X4 STAGGERED FRAMING. INSTALL 5/8" TYPEX GWB OVER 7/16" OSB ON THE CORRIDOR SIDE. INSTALL 5/8" TYPEX GWB OVER 1/2" SOUND BOARD ON THE UNIT SIDE. INSTALL SOUND BATTS BETWEEN STUDS AS SHOWN.

ANY PENETRATIONS IN WALL ASSEMBLIES SHALL BE STAGGERED AND SEALED FOR SOUND AND FIRE.

2 TYPICAL CORRIDOR WALL

NTS

- NEW 2X4 WD STUD WALL, 1/2" GWB EACH SIDE
- EXISTING RATED PARTITION TO REMAIN, SEE DETAILS
- EXISTING WALL TO REMAIN
- EXISTING SPRINKLER HEAD TO REMAIN
- NEW SPRINKLER HEAD LOCATION
- OVERHEAD SURFACE LIGHT
- OVERHEAD PENDANT LIGHT (7'-0" h)

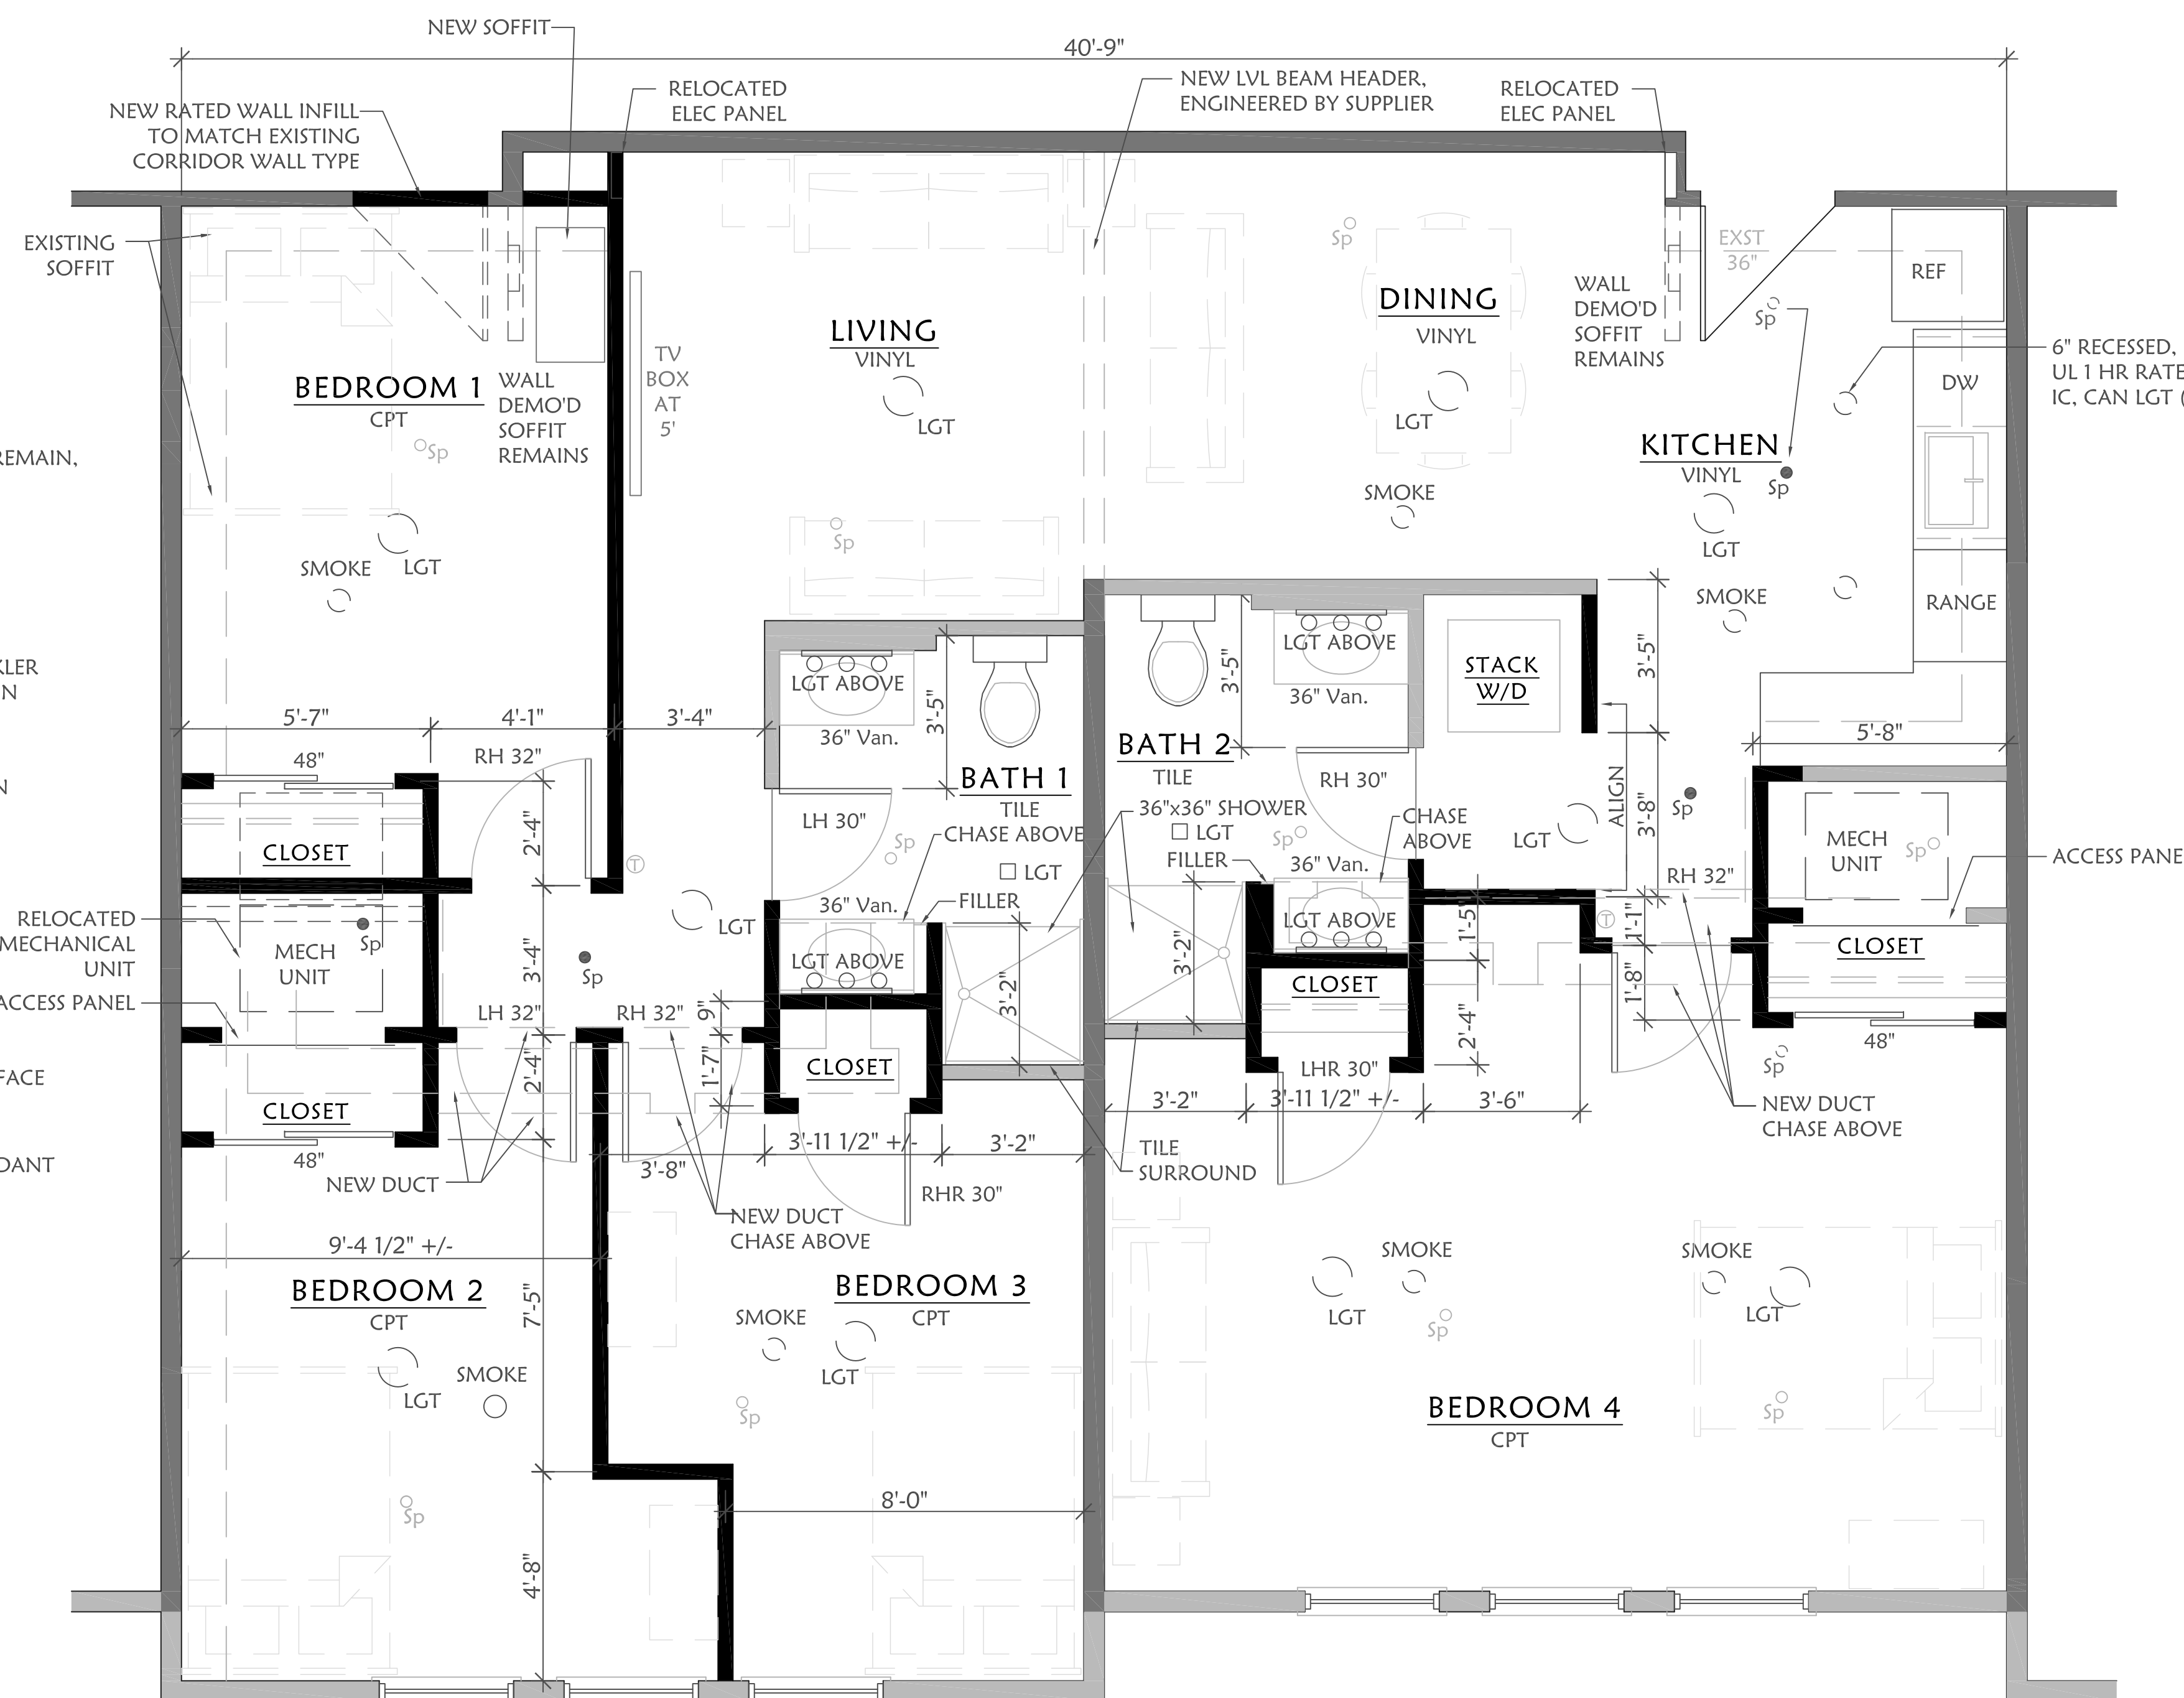

4 FLOOR PLAN - DELUXE FOUR BEDROOM

3/8" = 1'-0"

** ALL EXISTING WALL MOUNTED SMOKE DETECTORS TO REMAIN FOR FULL COVERAGE
SEE ALTERNATE PLAN FOR KITCHEN DESIGN

UNIT: 102,104

Revisions

RIVERS EDGE APARTMENTS

277 MAIN STREET
DURHAM, NH

4 BEDROOM DELUXE
RENOVATION PLAN
AND DETAILS

Project Number
2015.101

Drawing Scale
3/8" = 1'-0"

Drawn By
MM

Checked By
MM

Date Issued

A1.1