

No.	Description	Date

Project Name:
 H2 By the Bay

Drawing Name:
 PRESENTATION FLOOR
 PLAN


Project number: 15053
 Date: 9-02-2015
 Drawn by: MWR
 Checked by: BMH


A101.1

Scale: 1/8" = 1'-0"

Room Legend

- Living Room
- Multi-Function Room
- Dining Room
- Kitchen
- Office / Admin
- Nurse / Meds
- Entry
- Bathroom
- Stair
- Closet
- Hall
- Vestibule
- Bath
- LULA
- Double A
- Double B
- Single A
- Single B
- Bathroom A
- Patio
- JC

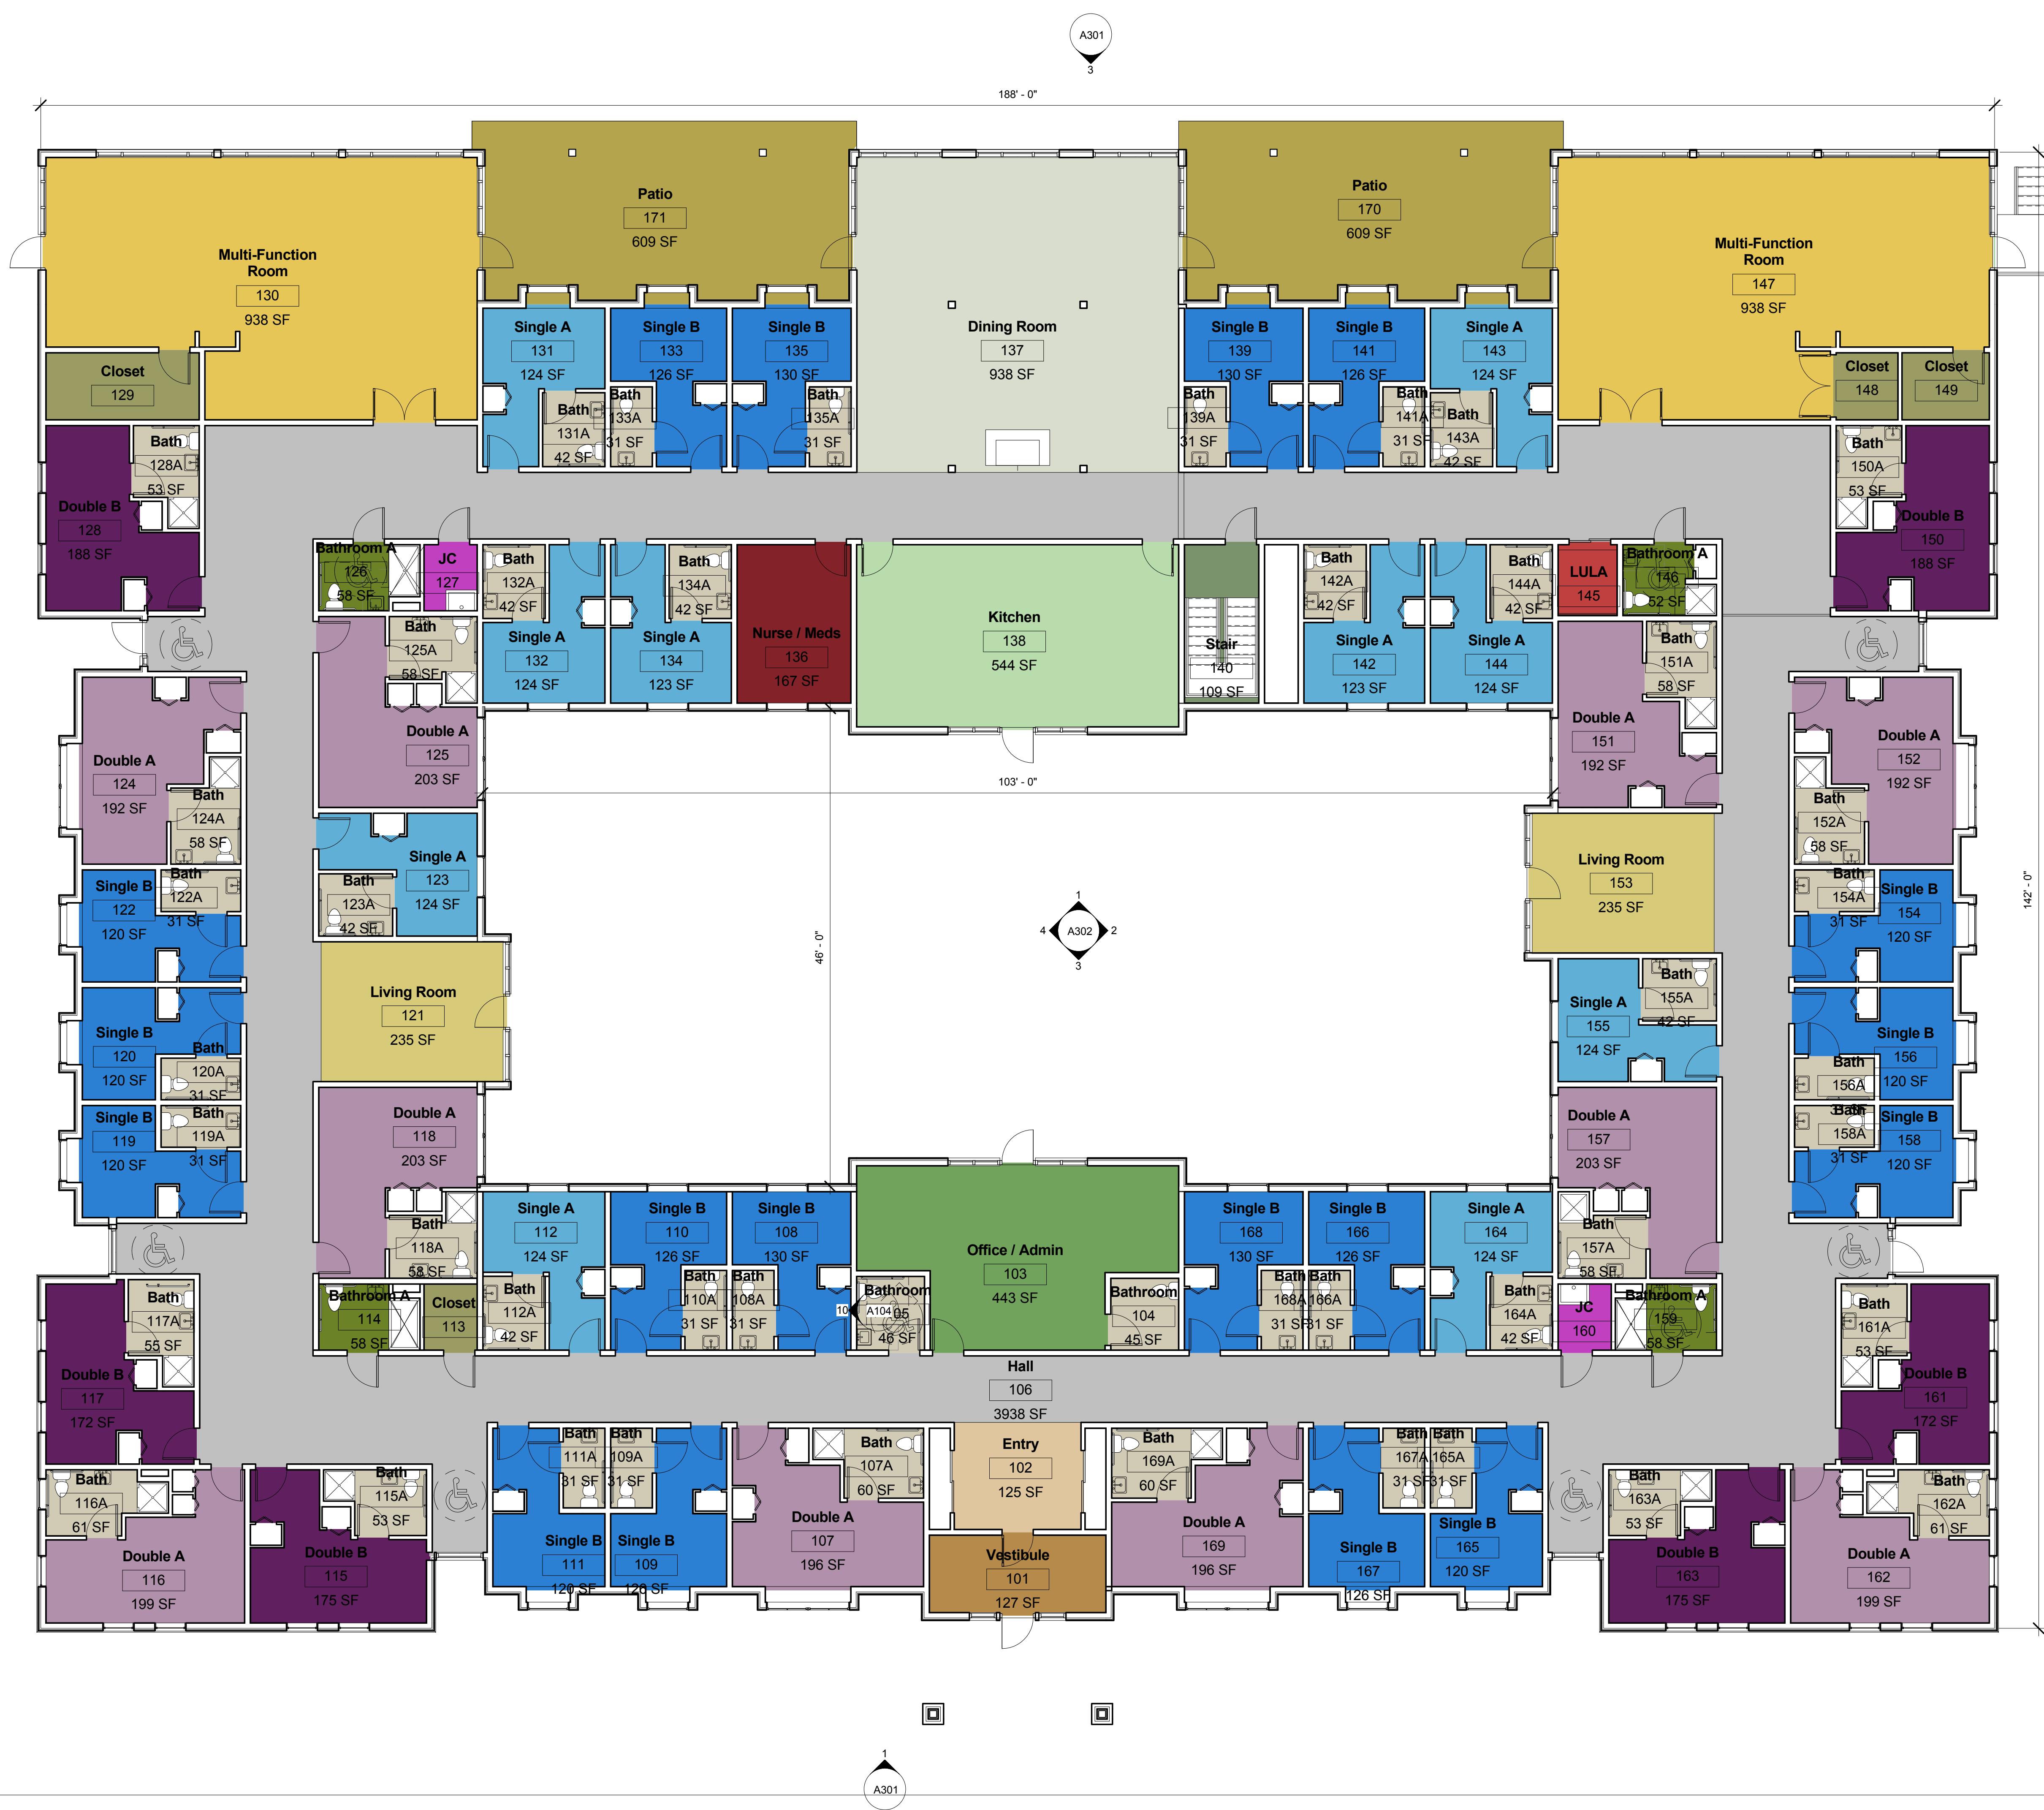

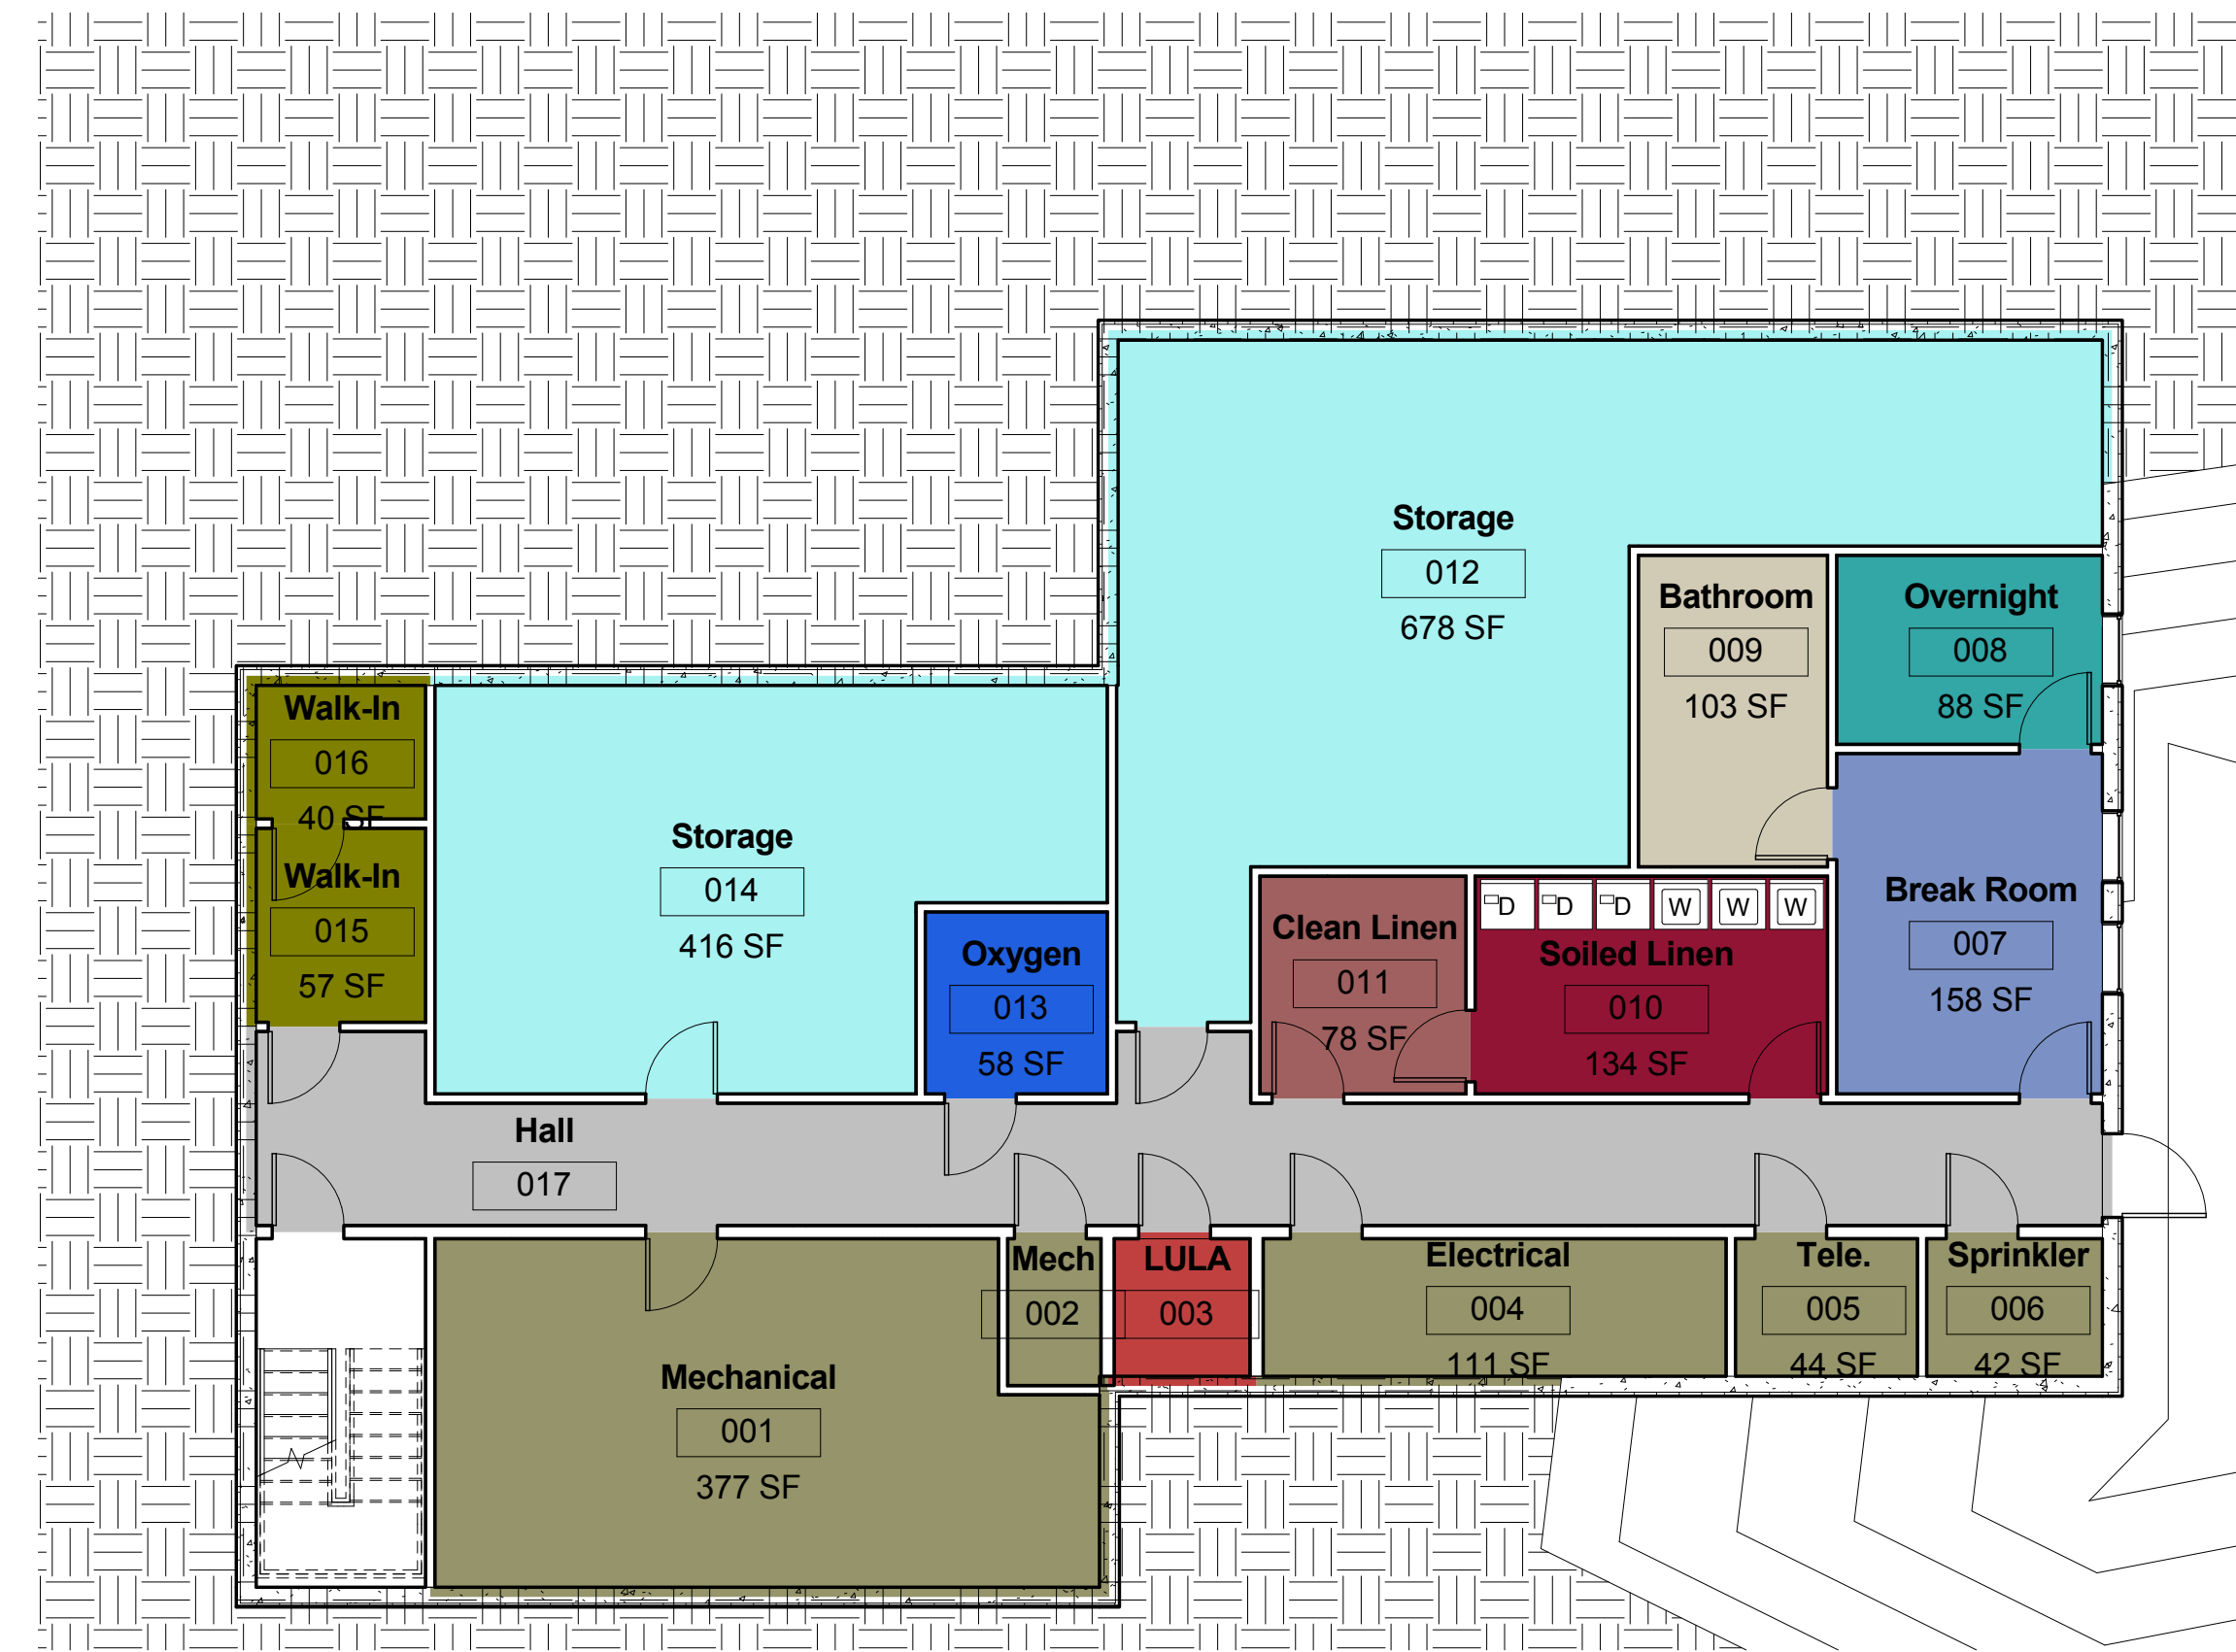

1 Basement Presentation
 1/8" = 1'-0"

Room Legend

- Bathroom
- Hall
- LULA
- Mechanical
- Electrical
- Tele.
- Sprinkler
- Clean Linen
- Soiled Linen
- Storage
- Walk-In
- Overnight
- Break Room
- Oxygen
- Mech

McHENRY
 ARCHITECTURE
 4 Market Street
 Portsmouth, New Hampshire
 603.430.0274

**NOT FOR CONSTRUCTION
 SCHEMATIC DESIGN ONLY**

No.	Description	Date

Project Name:
 H2 By the Bay


Drawing Name:
 PRESENTATION
 BASEMENT PLAN

Project number: 15053
 Date: 9-02-2015
 Drawn by: Author
 Checked by: Checker

A102.2


Scale: 1/8" = 1'-0"

H2 By the Bay
 Harmony Homes
 W. Arthur Grant Circle
 Durham, NH

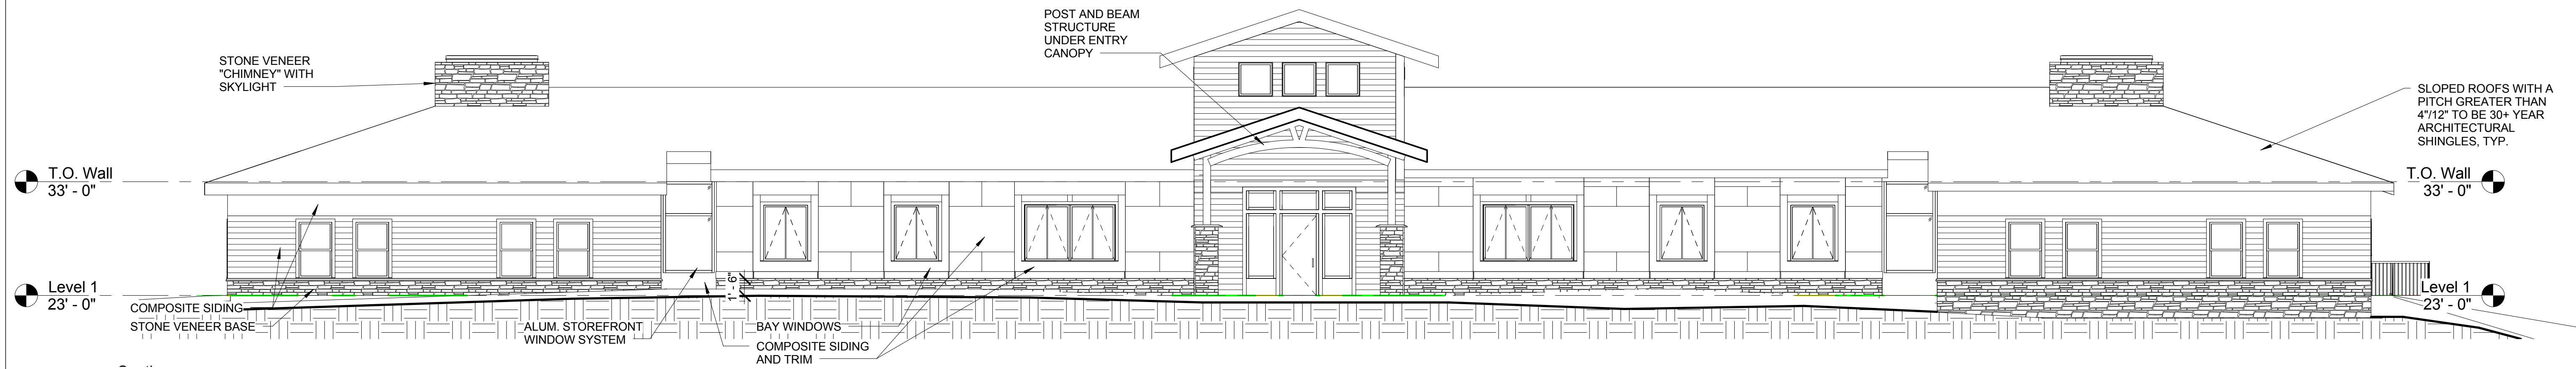

East Elevation

Not to Scale

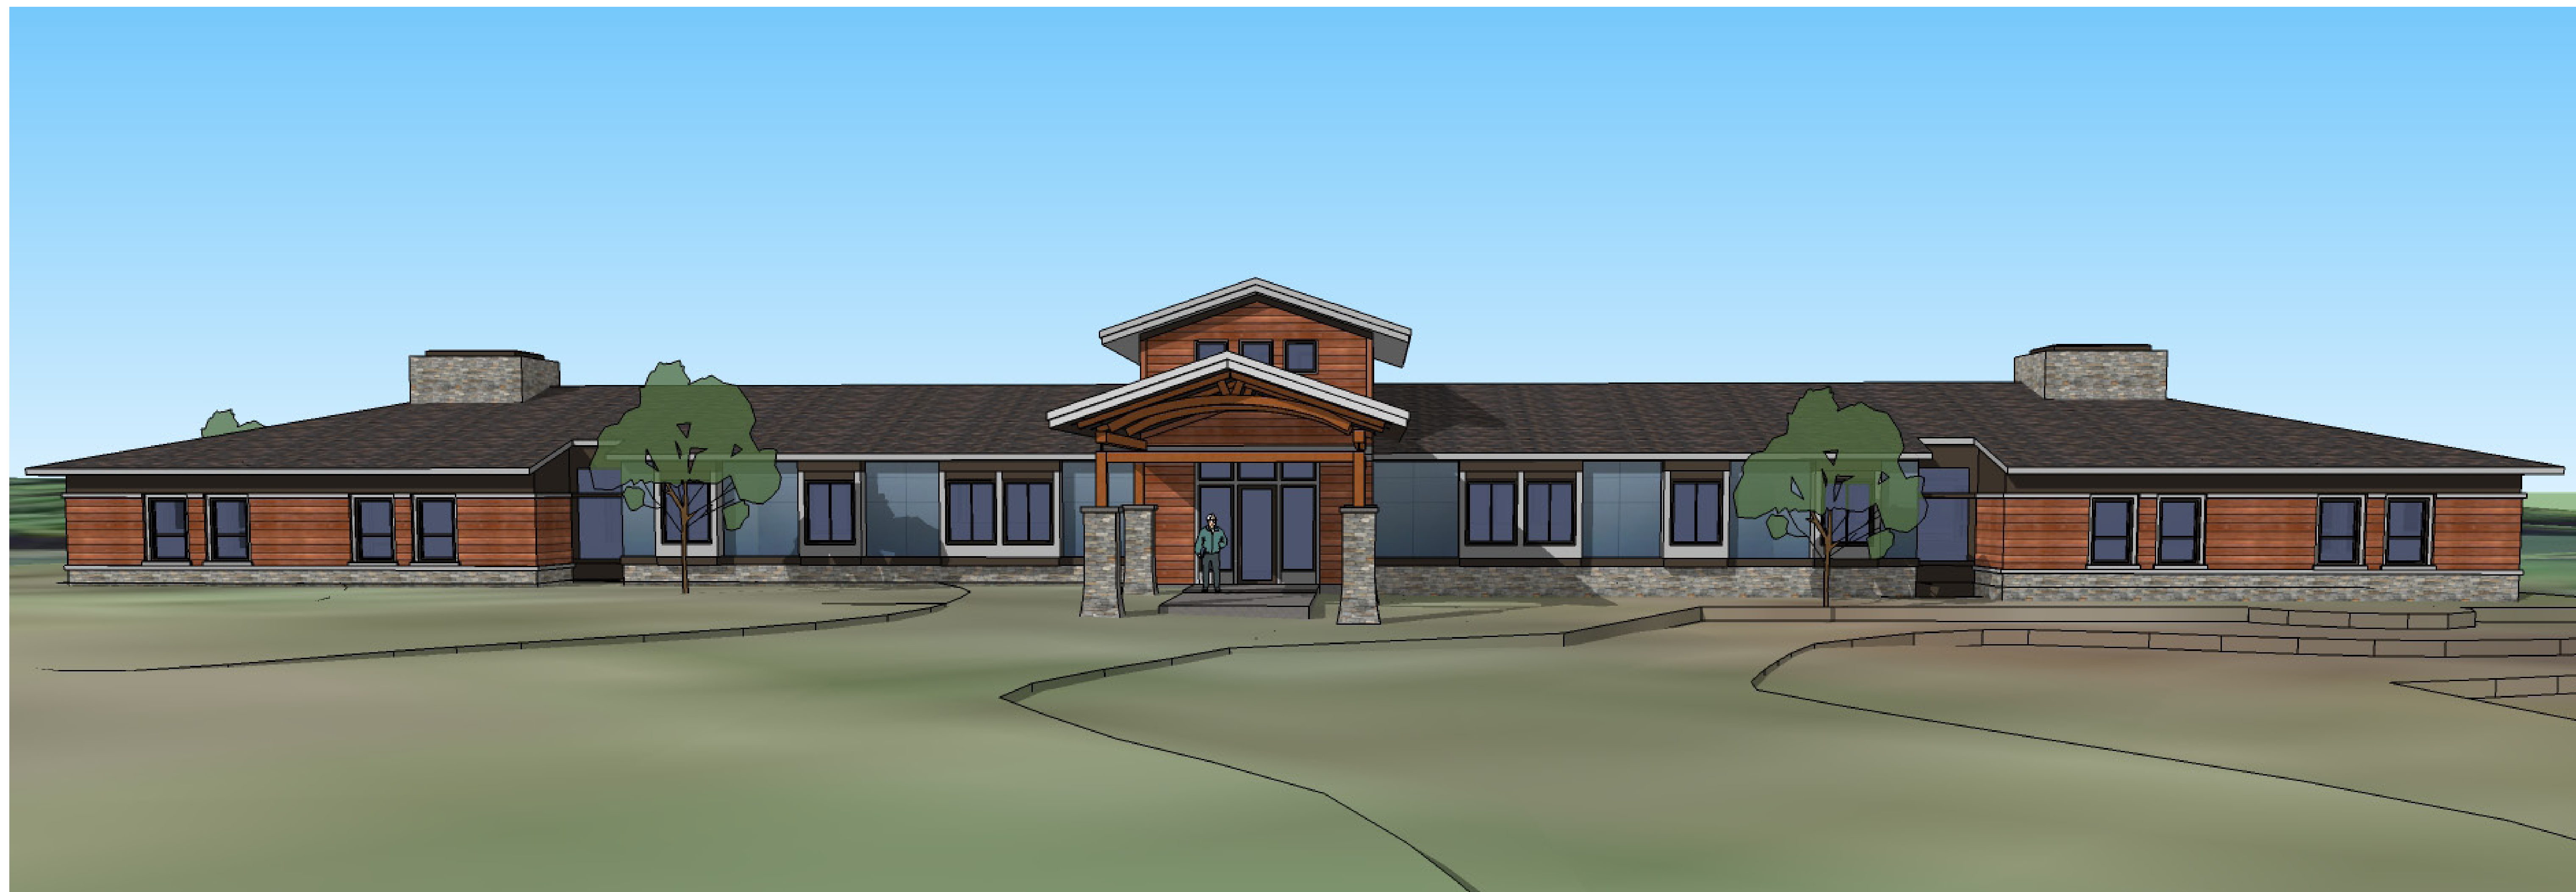

East Elevation - Rendering

Not to Scale

McHENRY ARCHITECTURE

4 Market Street
 Portsmouth, New Hampshire
 603.430.0274

**NOT FOR CONSTRUCTION
 SCHEMATIC DESIGN ONLY**

No.	Description	Date

Project Name:
 H2 By the Bay

Drawing Name:
 EXTERIOR ELEVATIONS


Project number: 15053
 Date: 9-02-2015
 Drawn by: MWR
 Checked by: BMH

A301

Scale: As indicated


9/12/2015 4:35:56 PM

SLOPED ROOFS WITH A PITCH GREATER THAN 4"12" TO BE 30-YEAR ARCHITECTURAL SHINGLES, TYP.

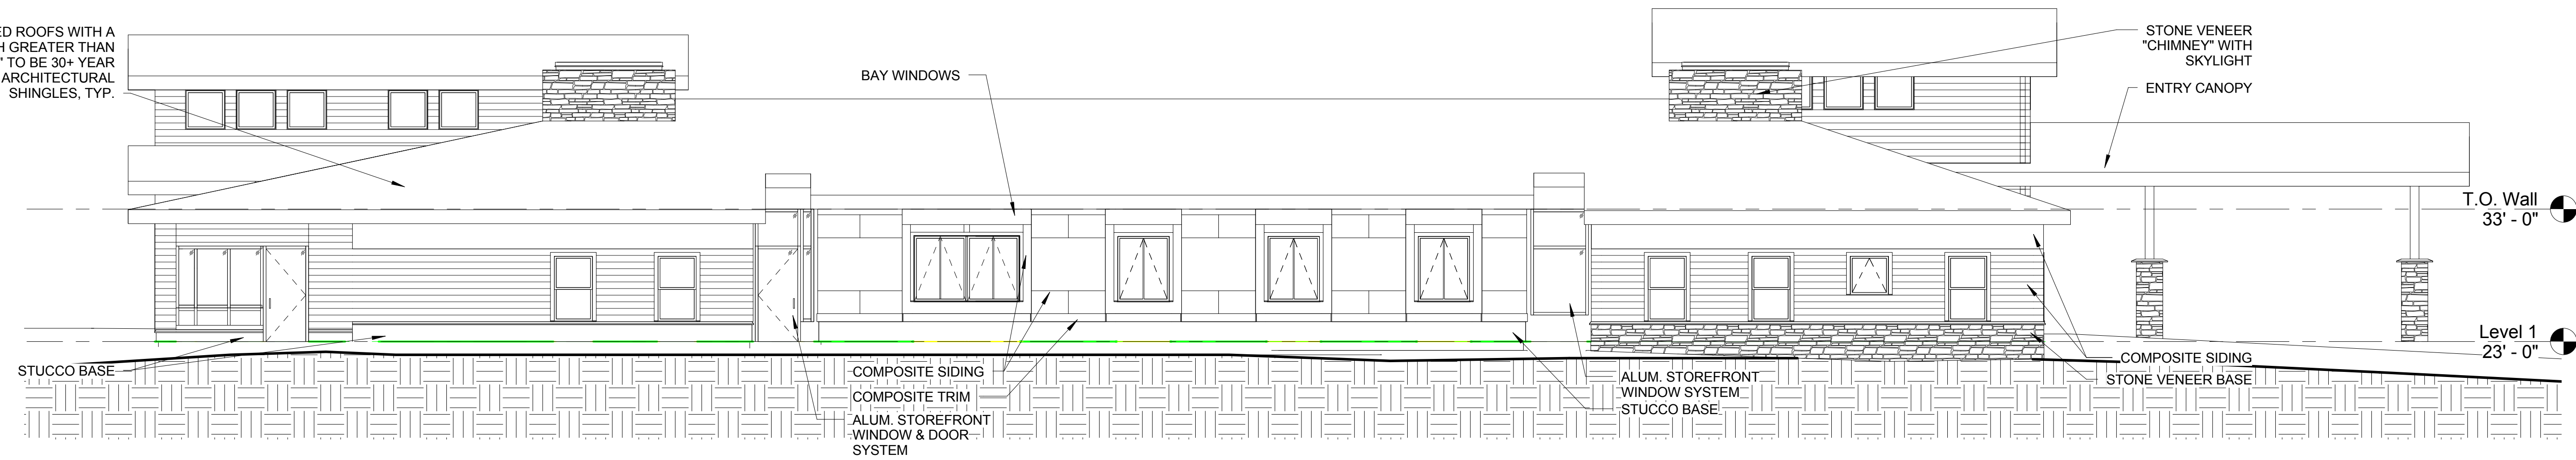

South Elevation

Not to Scale

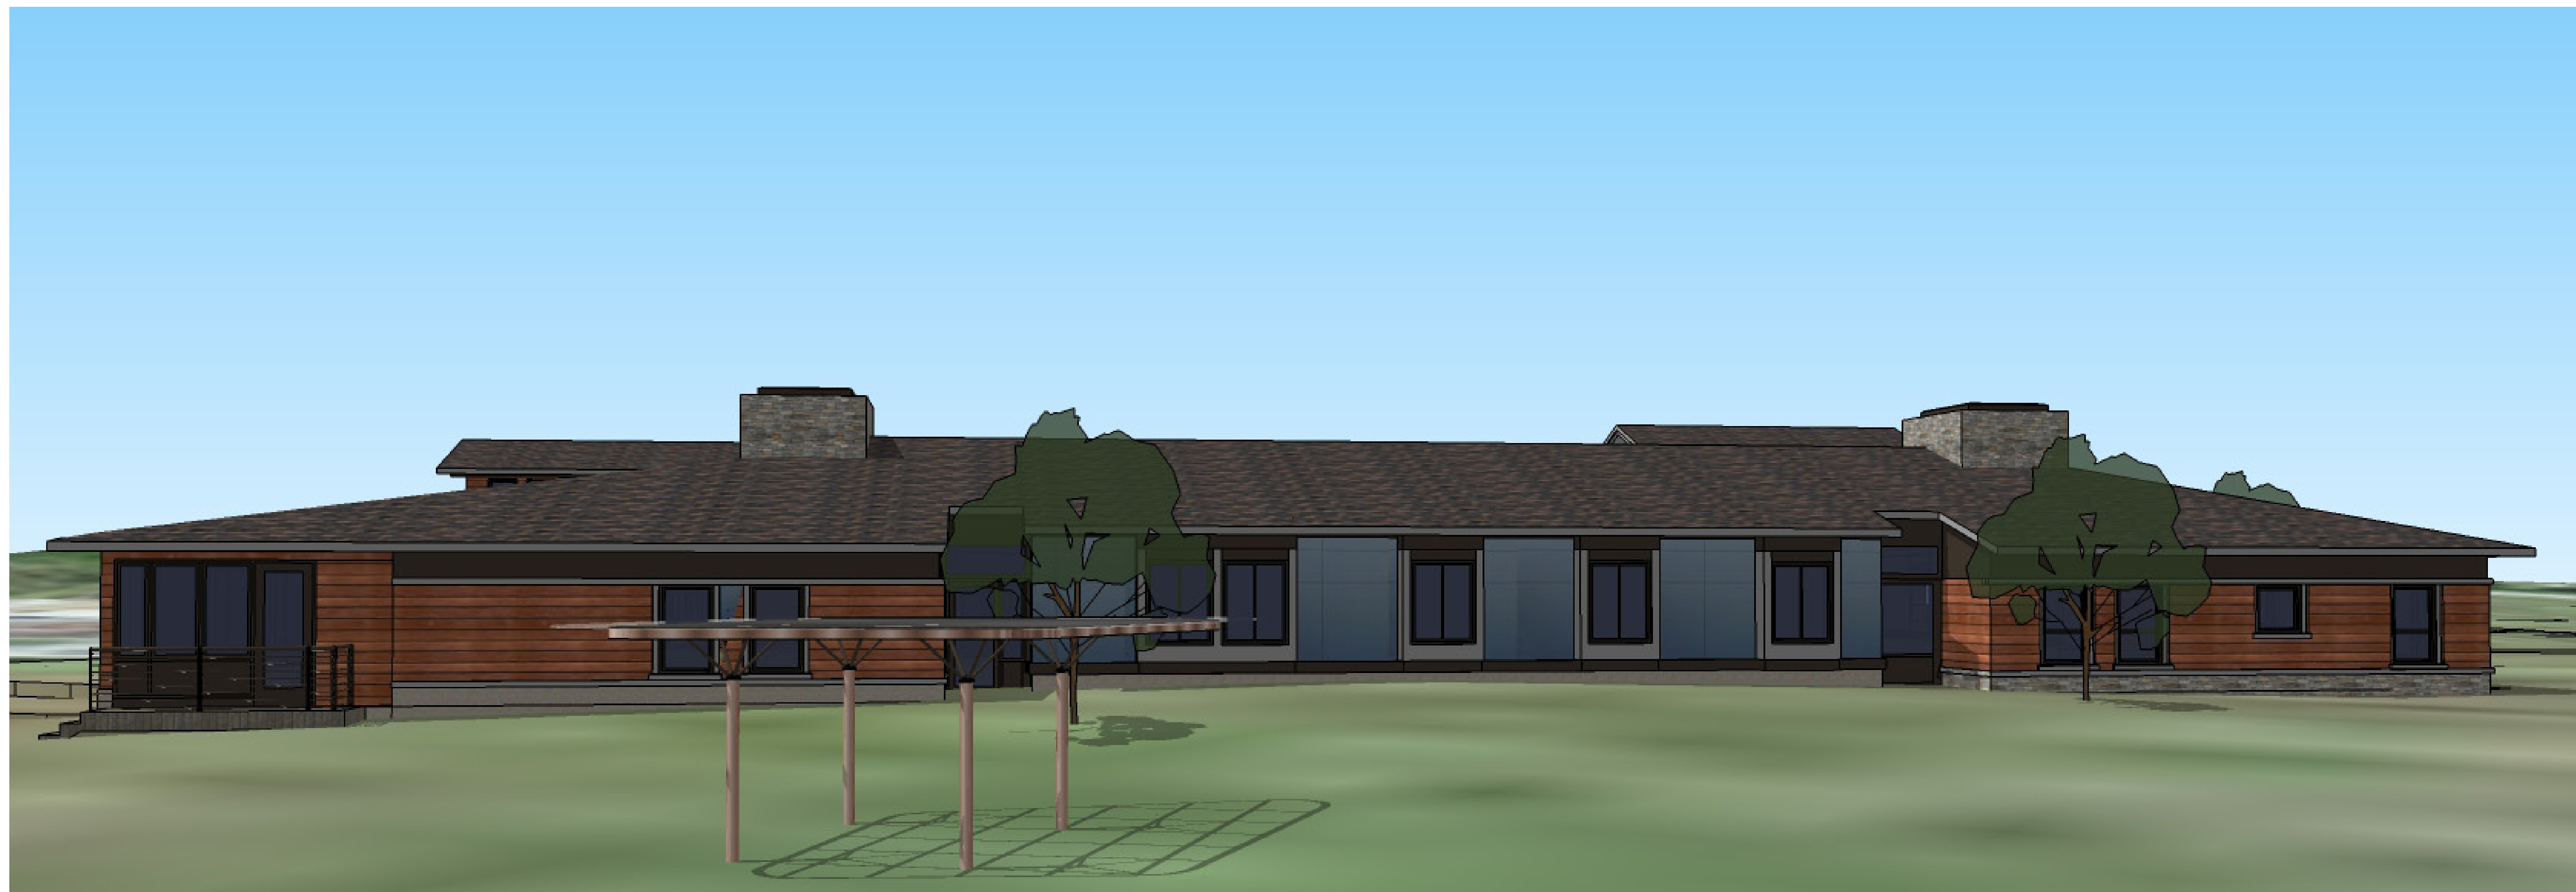

South Elevation - Rendering

Not to Scale

H2 By the Bay
 Harmony Homes
 W. Arthur Grant Circle
 Durham, NH

McHENRY ARCHITECTURE
 4 Market Street
 Portsmouth, New Hampshire
 603.430.0274

**NOT FOR CONSTRUCTION
 SCHEMATIC DESIGN ONLY**

No.	Description	Date

Project Name:
 H2 By the Bay


Drawing Name:
 EXTERIOR ELEVATIONS

Project number: 15053
 Date: 9-02-2015
 Drawn by: MWR
 Checked by: BMH

A302

Scale: As indicated

9/12/2015 4:35:56 PM

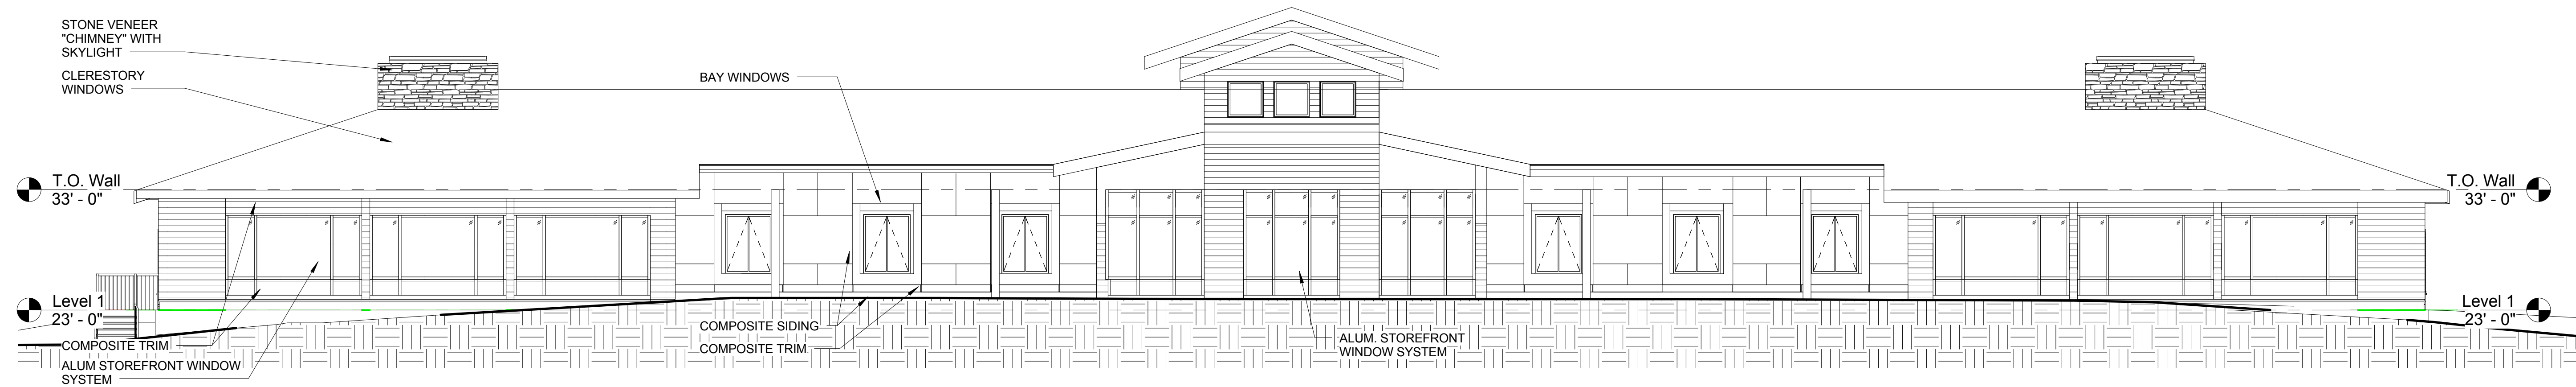

West Elevation

Not to Scale



West Elevation - Rendering

Not to Scale

H2 By the Bay
 Harmony Homes
 W. Arthur Grant Circle
 Durham, NH

McHENRY
 ARCHITECTURE

4 Market Street
 Portsmouth, New Hampshire
 603.430.0274

NOT FOR CONSTRUCTION
SCHEMATIC DESIGN ONLY

No.	Description	Date

Project Name:
 H2 By the Bay

Drawing Name:
 EXTERIOR ELEVATIONS


Project number: 15053
 Date: 9-02-2015
 Drawn by: MWR
 Checked by: BMH

A303

Scale: As indicated


9/12/2015 4:35:56 PM

H2 By the Bay
 Harmony Homes
 W. Arthur Grant Circle
 Durham, NH

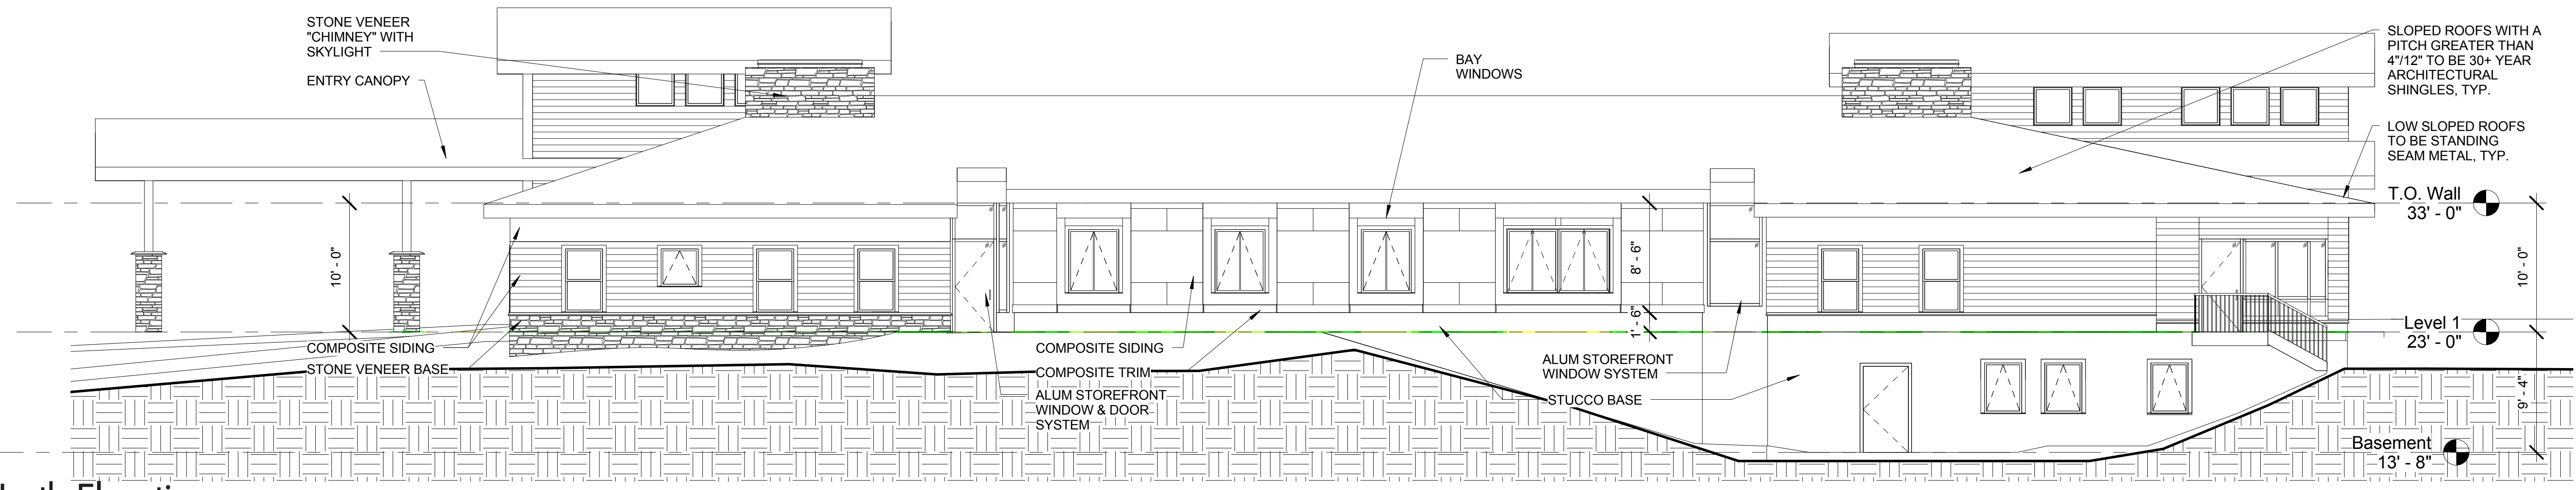

North Elevation

Not to Scale

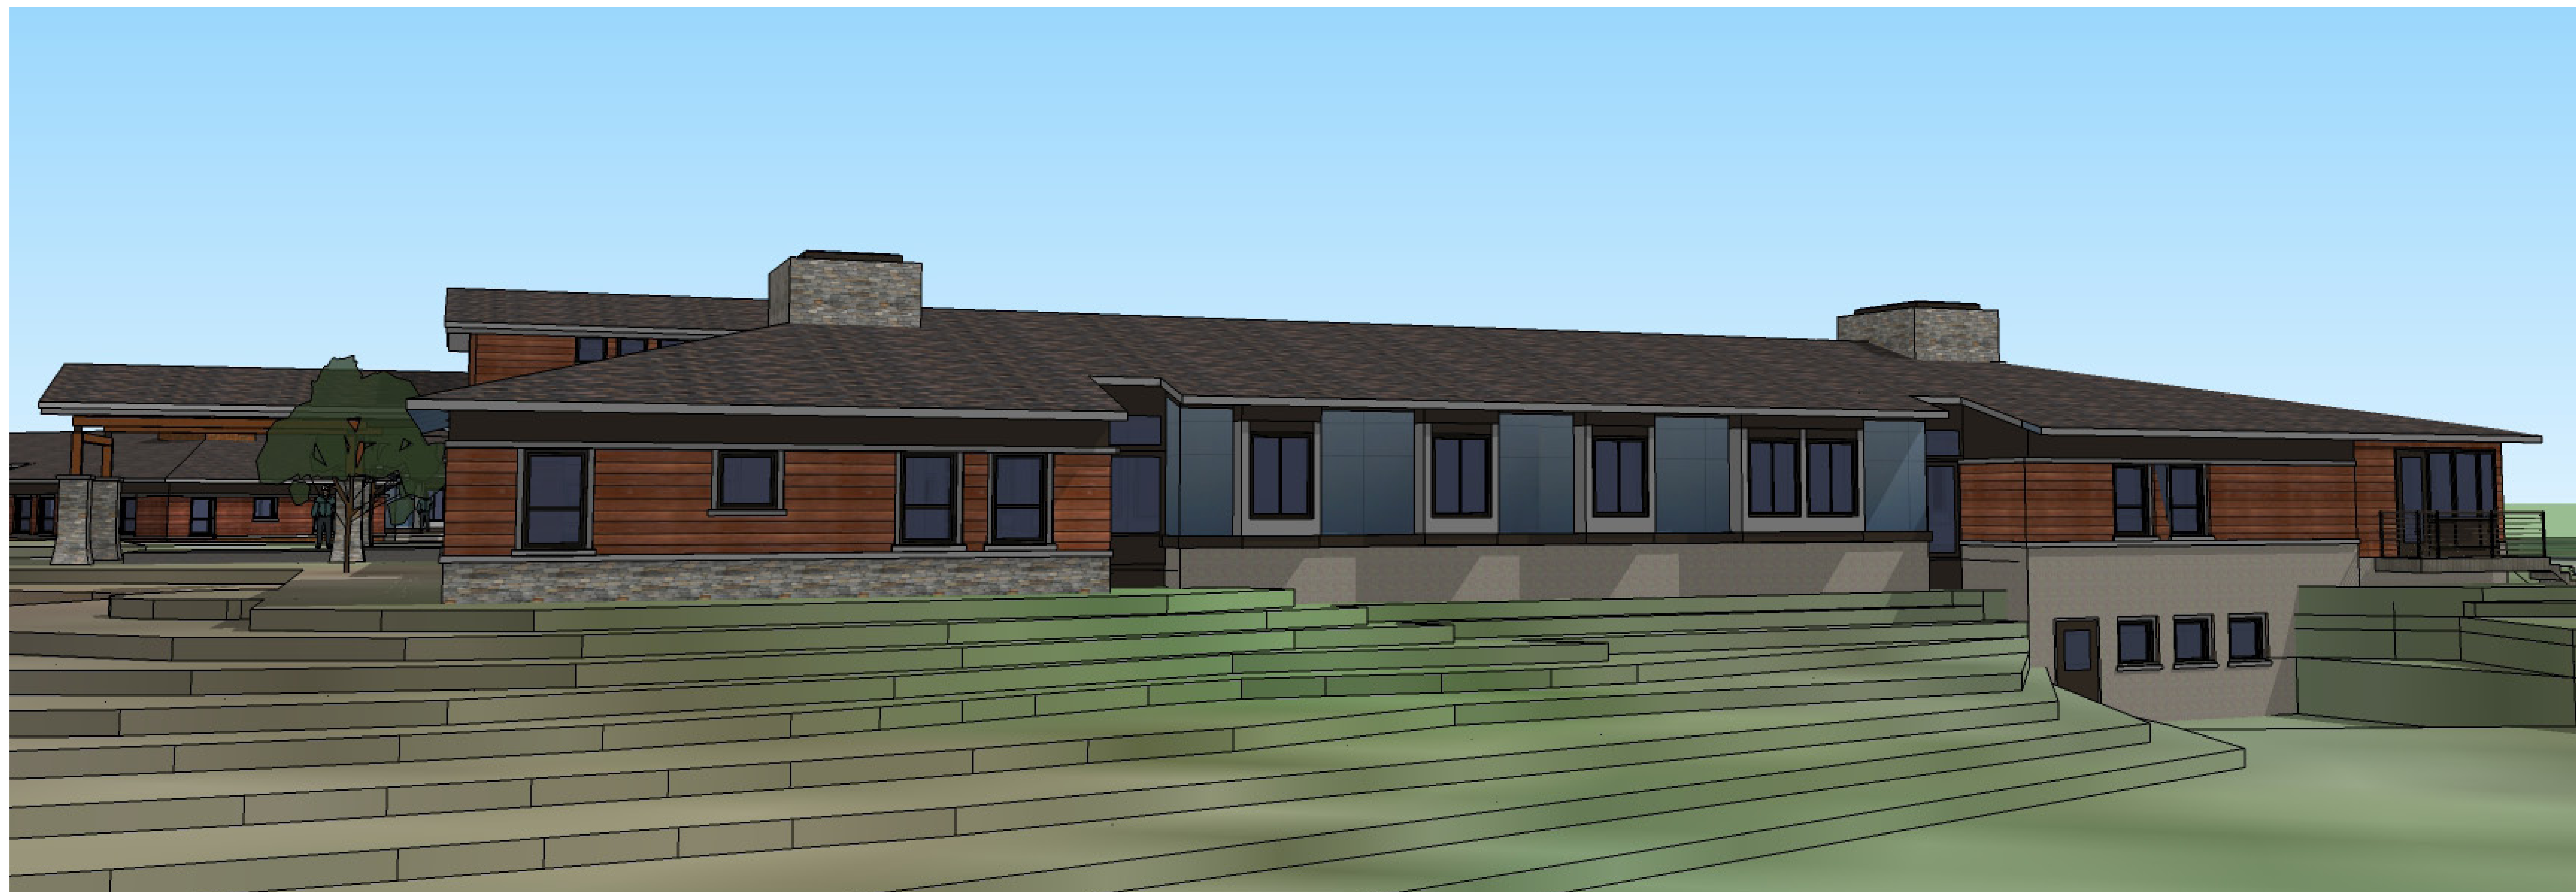

North Elevation - Rendering

Not to Scale

McHENRY
 ARCHITECTURE

4 Market Street
 Portsmouth, New Hampshire
 603.430.0274

**NOT FOR CONSTRUCTION
 SCHEMATIC DESIGN ONLY**

No.	Description	Date

Project Name:
 H2 By the Bay

Drawing Name:
 EXTERIOR ELEVATIONS

Project number: 15053
 Date: 9-02-2015
 Drawn by: MWR
 Checked by: BMH

A304

Scale: As indicated

9/12/2015 4:35:56 PM



Aerial View One

Not to Scale



Aerial View Two

Not to Scale



View from Water

Not to Scale

H2 By the Bay
Harmony Homes
Durham, NH

McHENRY
ARCHITECTURE

4 Market Street
Portsmouth, New Hampshire
603.430.0274

**NOT FOR CONSTRUCTION
PERMIT SET ONLY**

No.	Description	Date


Project Name:
H2 By the Bay

Drawing Name:
EXTERIOR ELEVATIONS

Project number: 15053
Date: 06.17.2015
Drawn by: Author
Checked by: Checker

A305

Scale:

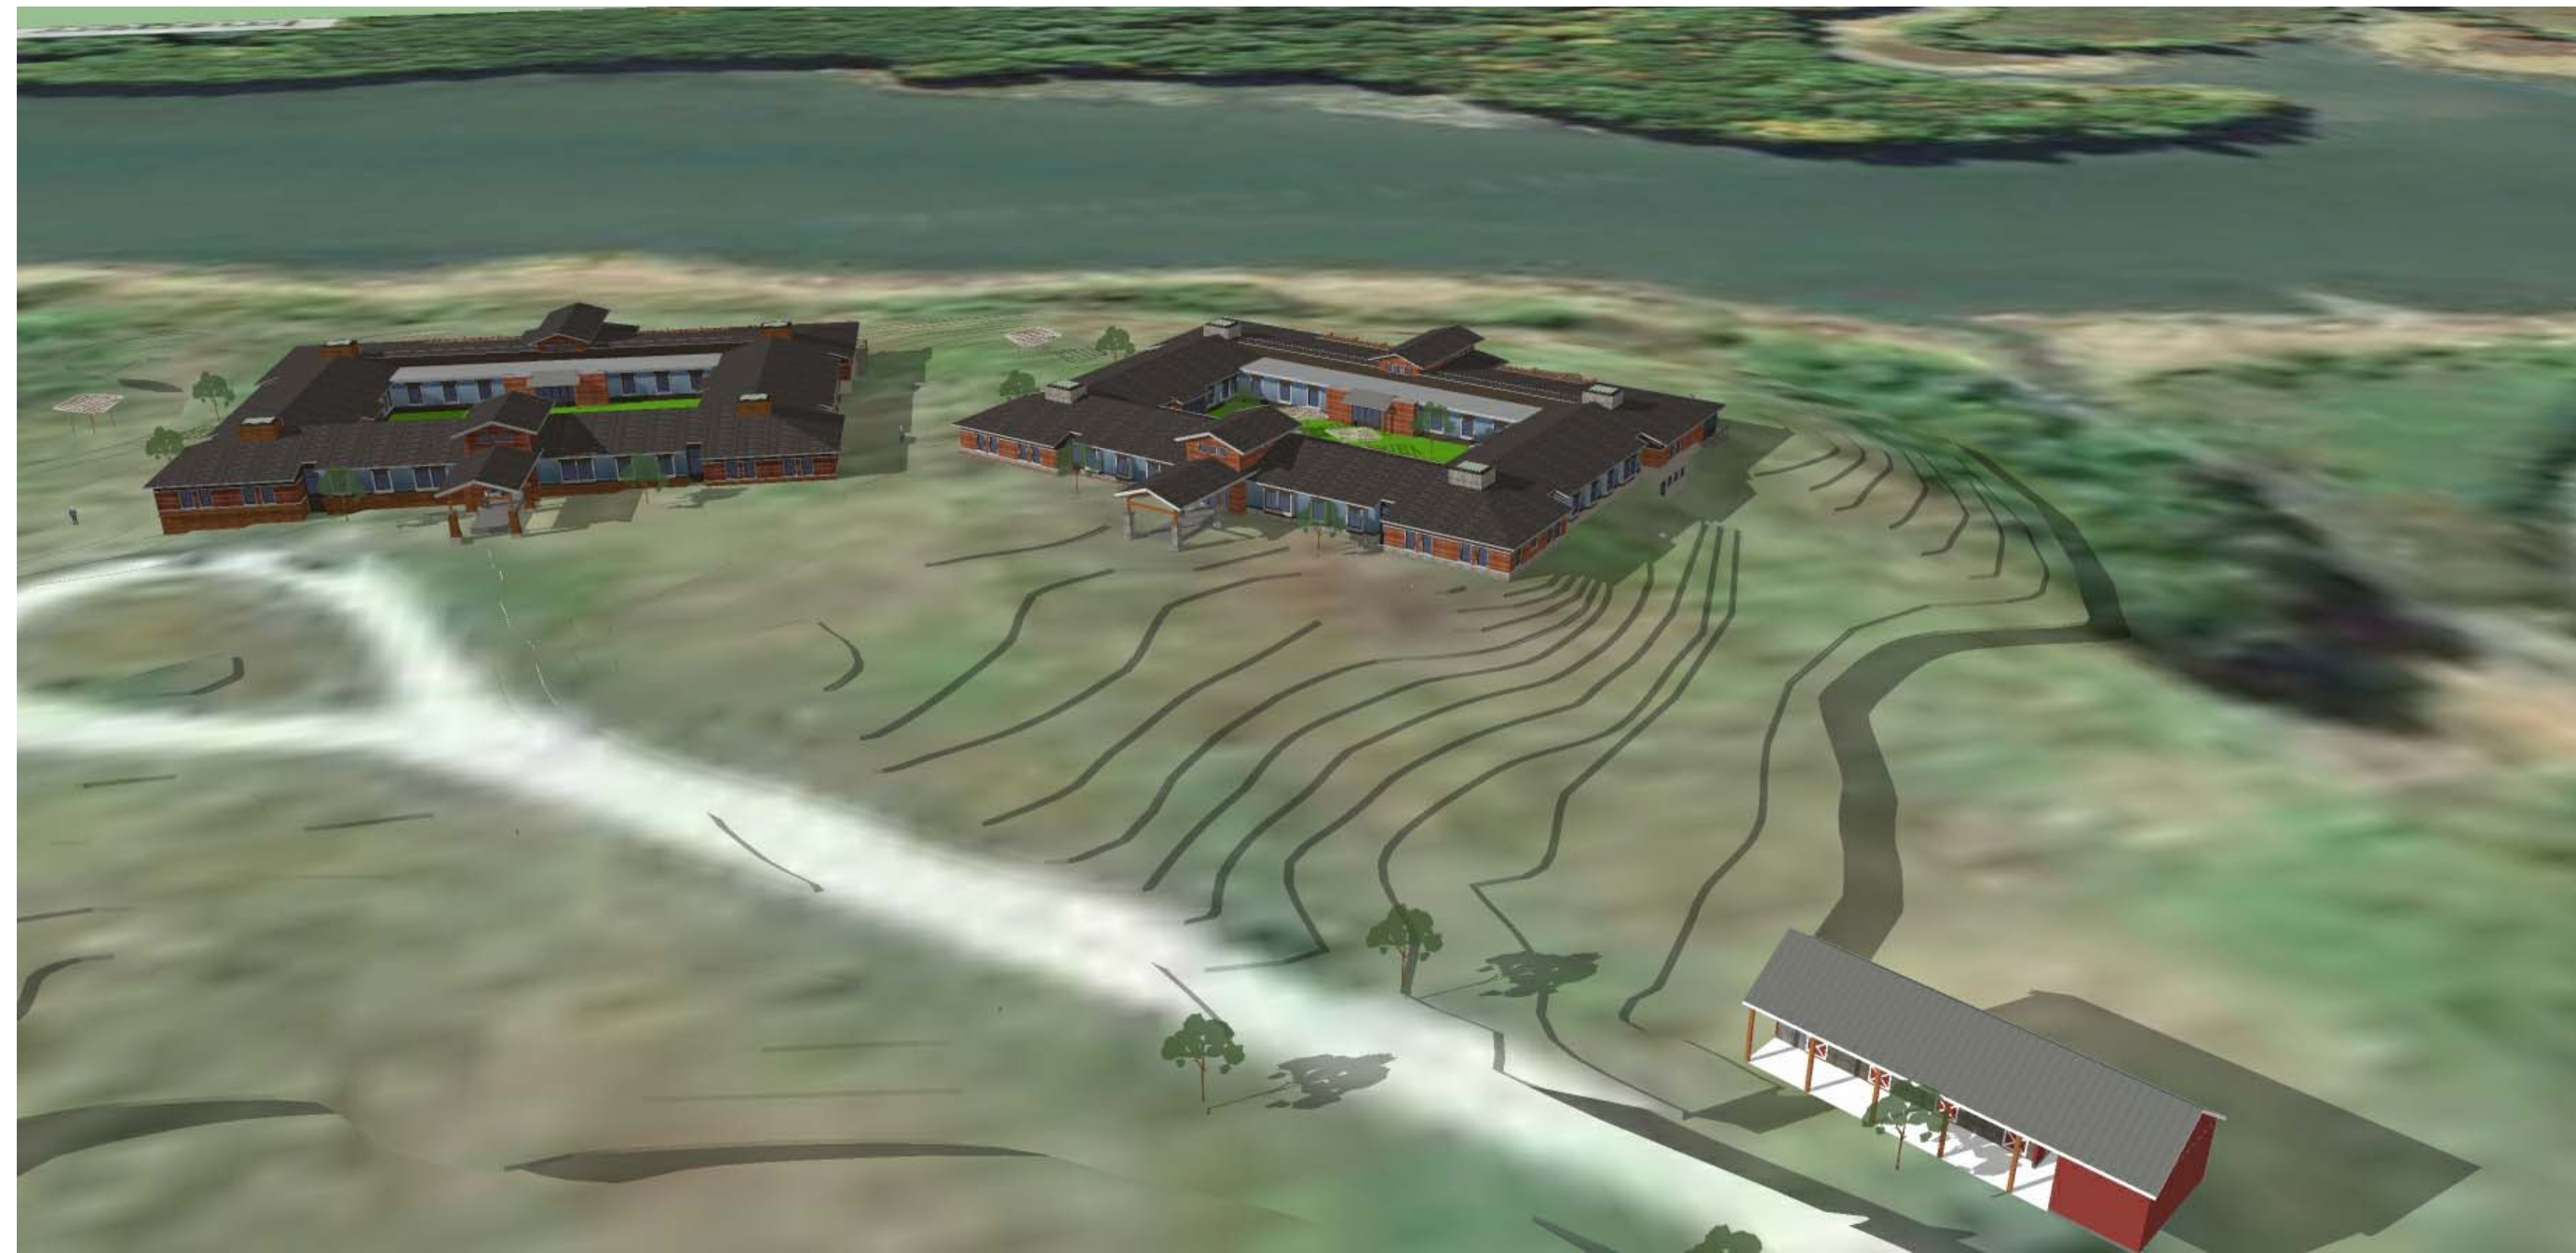

AERIAL VIEW
NOT TO SCALE



VIEW FROM ROUTE 4
NOT TO SCALE



APPROACHING VIEW
NOT TO SCALE



APPROACHING VIEW
NOT TO SCALE

H2 By the Bay
Harmony Homes
W. Arthur Grant Circle
Durham, NH

McHENRY
ARCHITECTURE
4 Market Street
Portsmouth, New Hampshire
603.430.0274

**NOT FOR CONSTRUCTION
SCHEMATIC DESIGN ONLY**

No.	Description	Date

Project Name:
H2 By the Bay

Drawing Name:
RENDERINGS AT BARN

Project number: 15053
Date: 9-02-2015
Drawn by: MWR
Checked by: BMH

A306

Scale: