




④ Level 1 - Existing
1/4" = 1'-0"

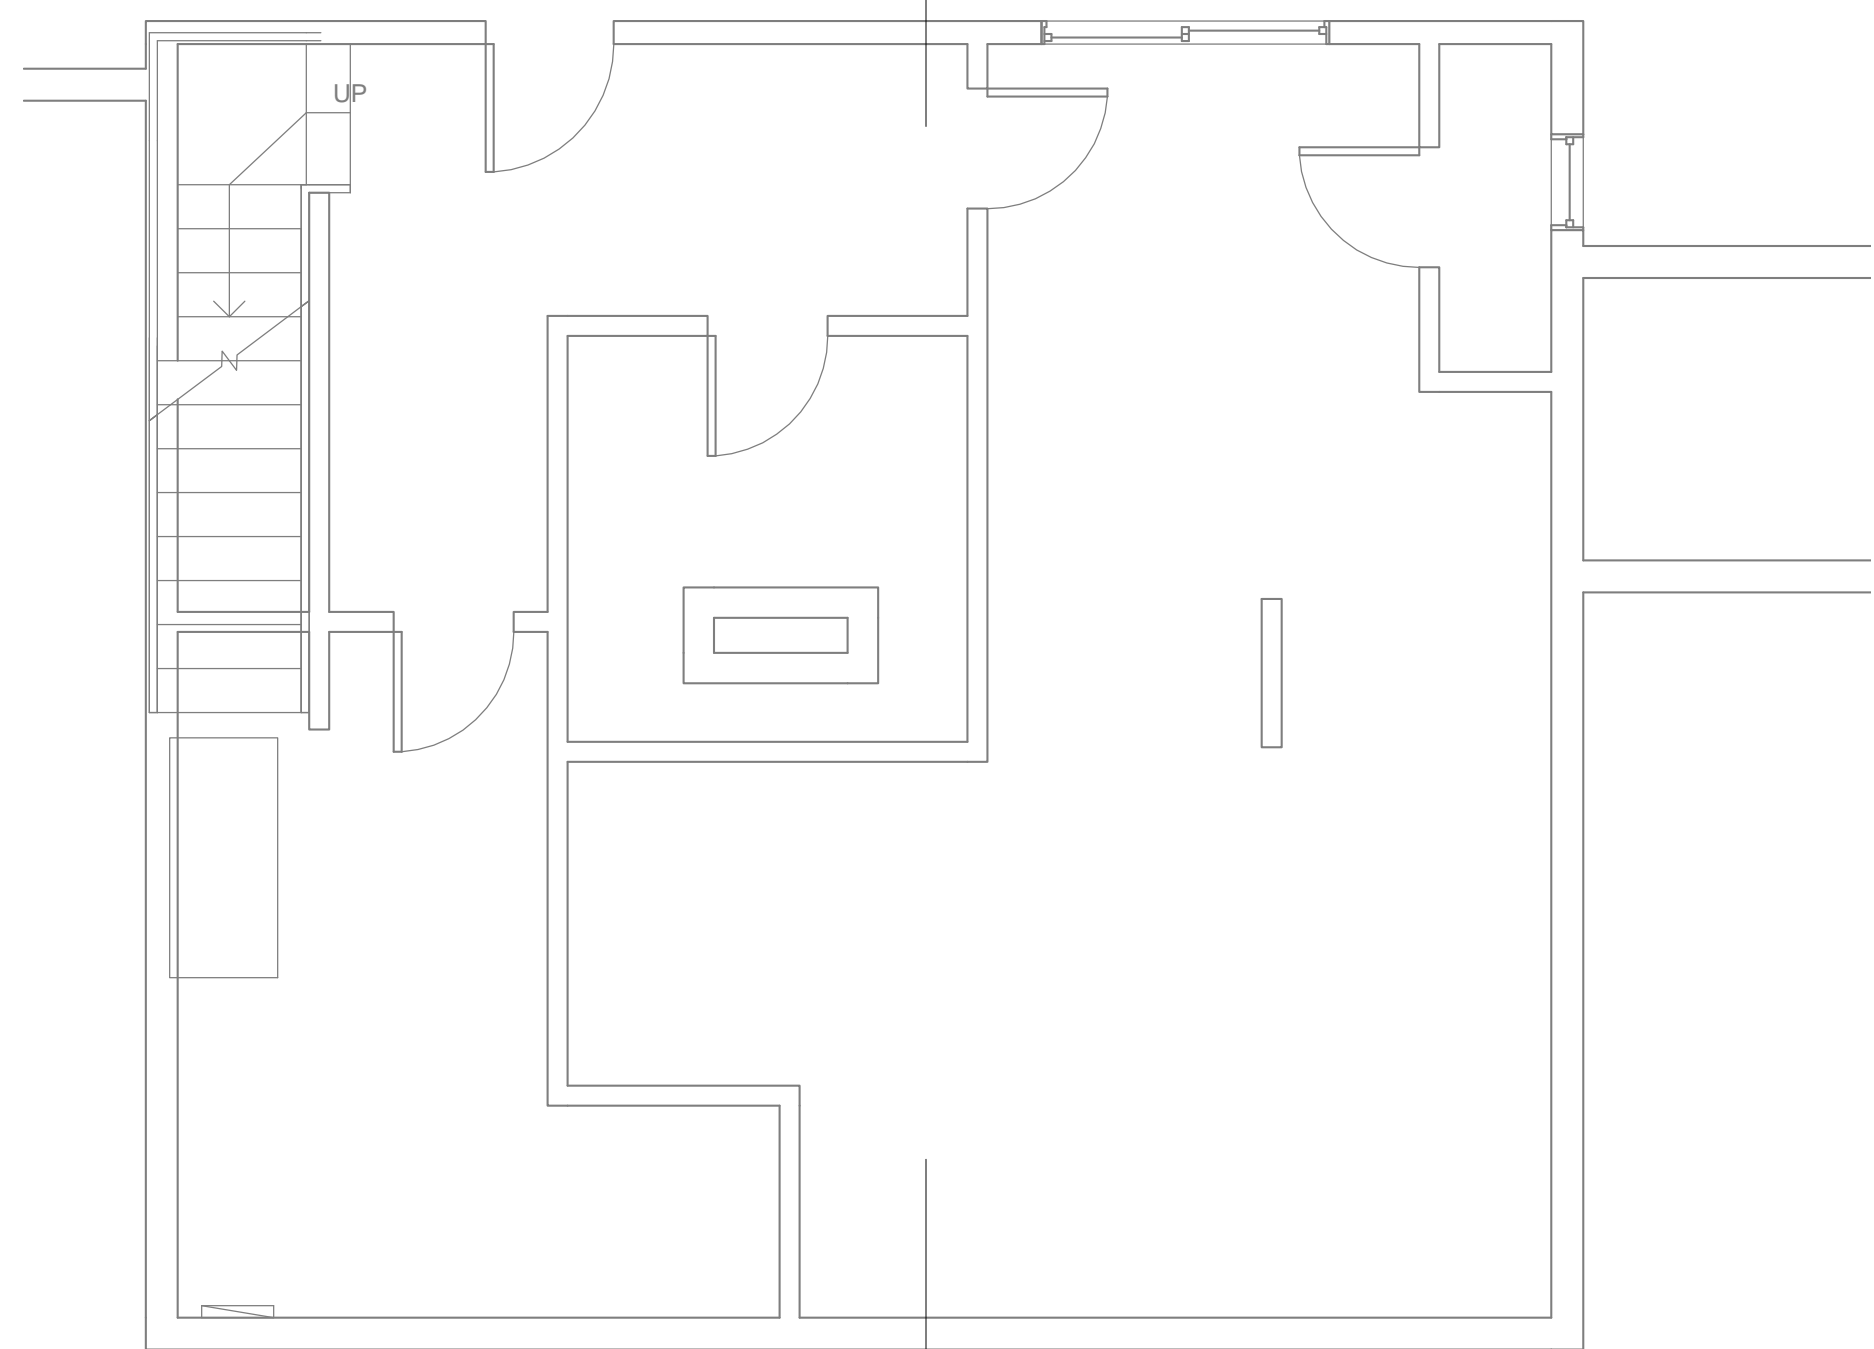

③ Basement- Existing
1/4" = 1'-0"

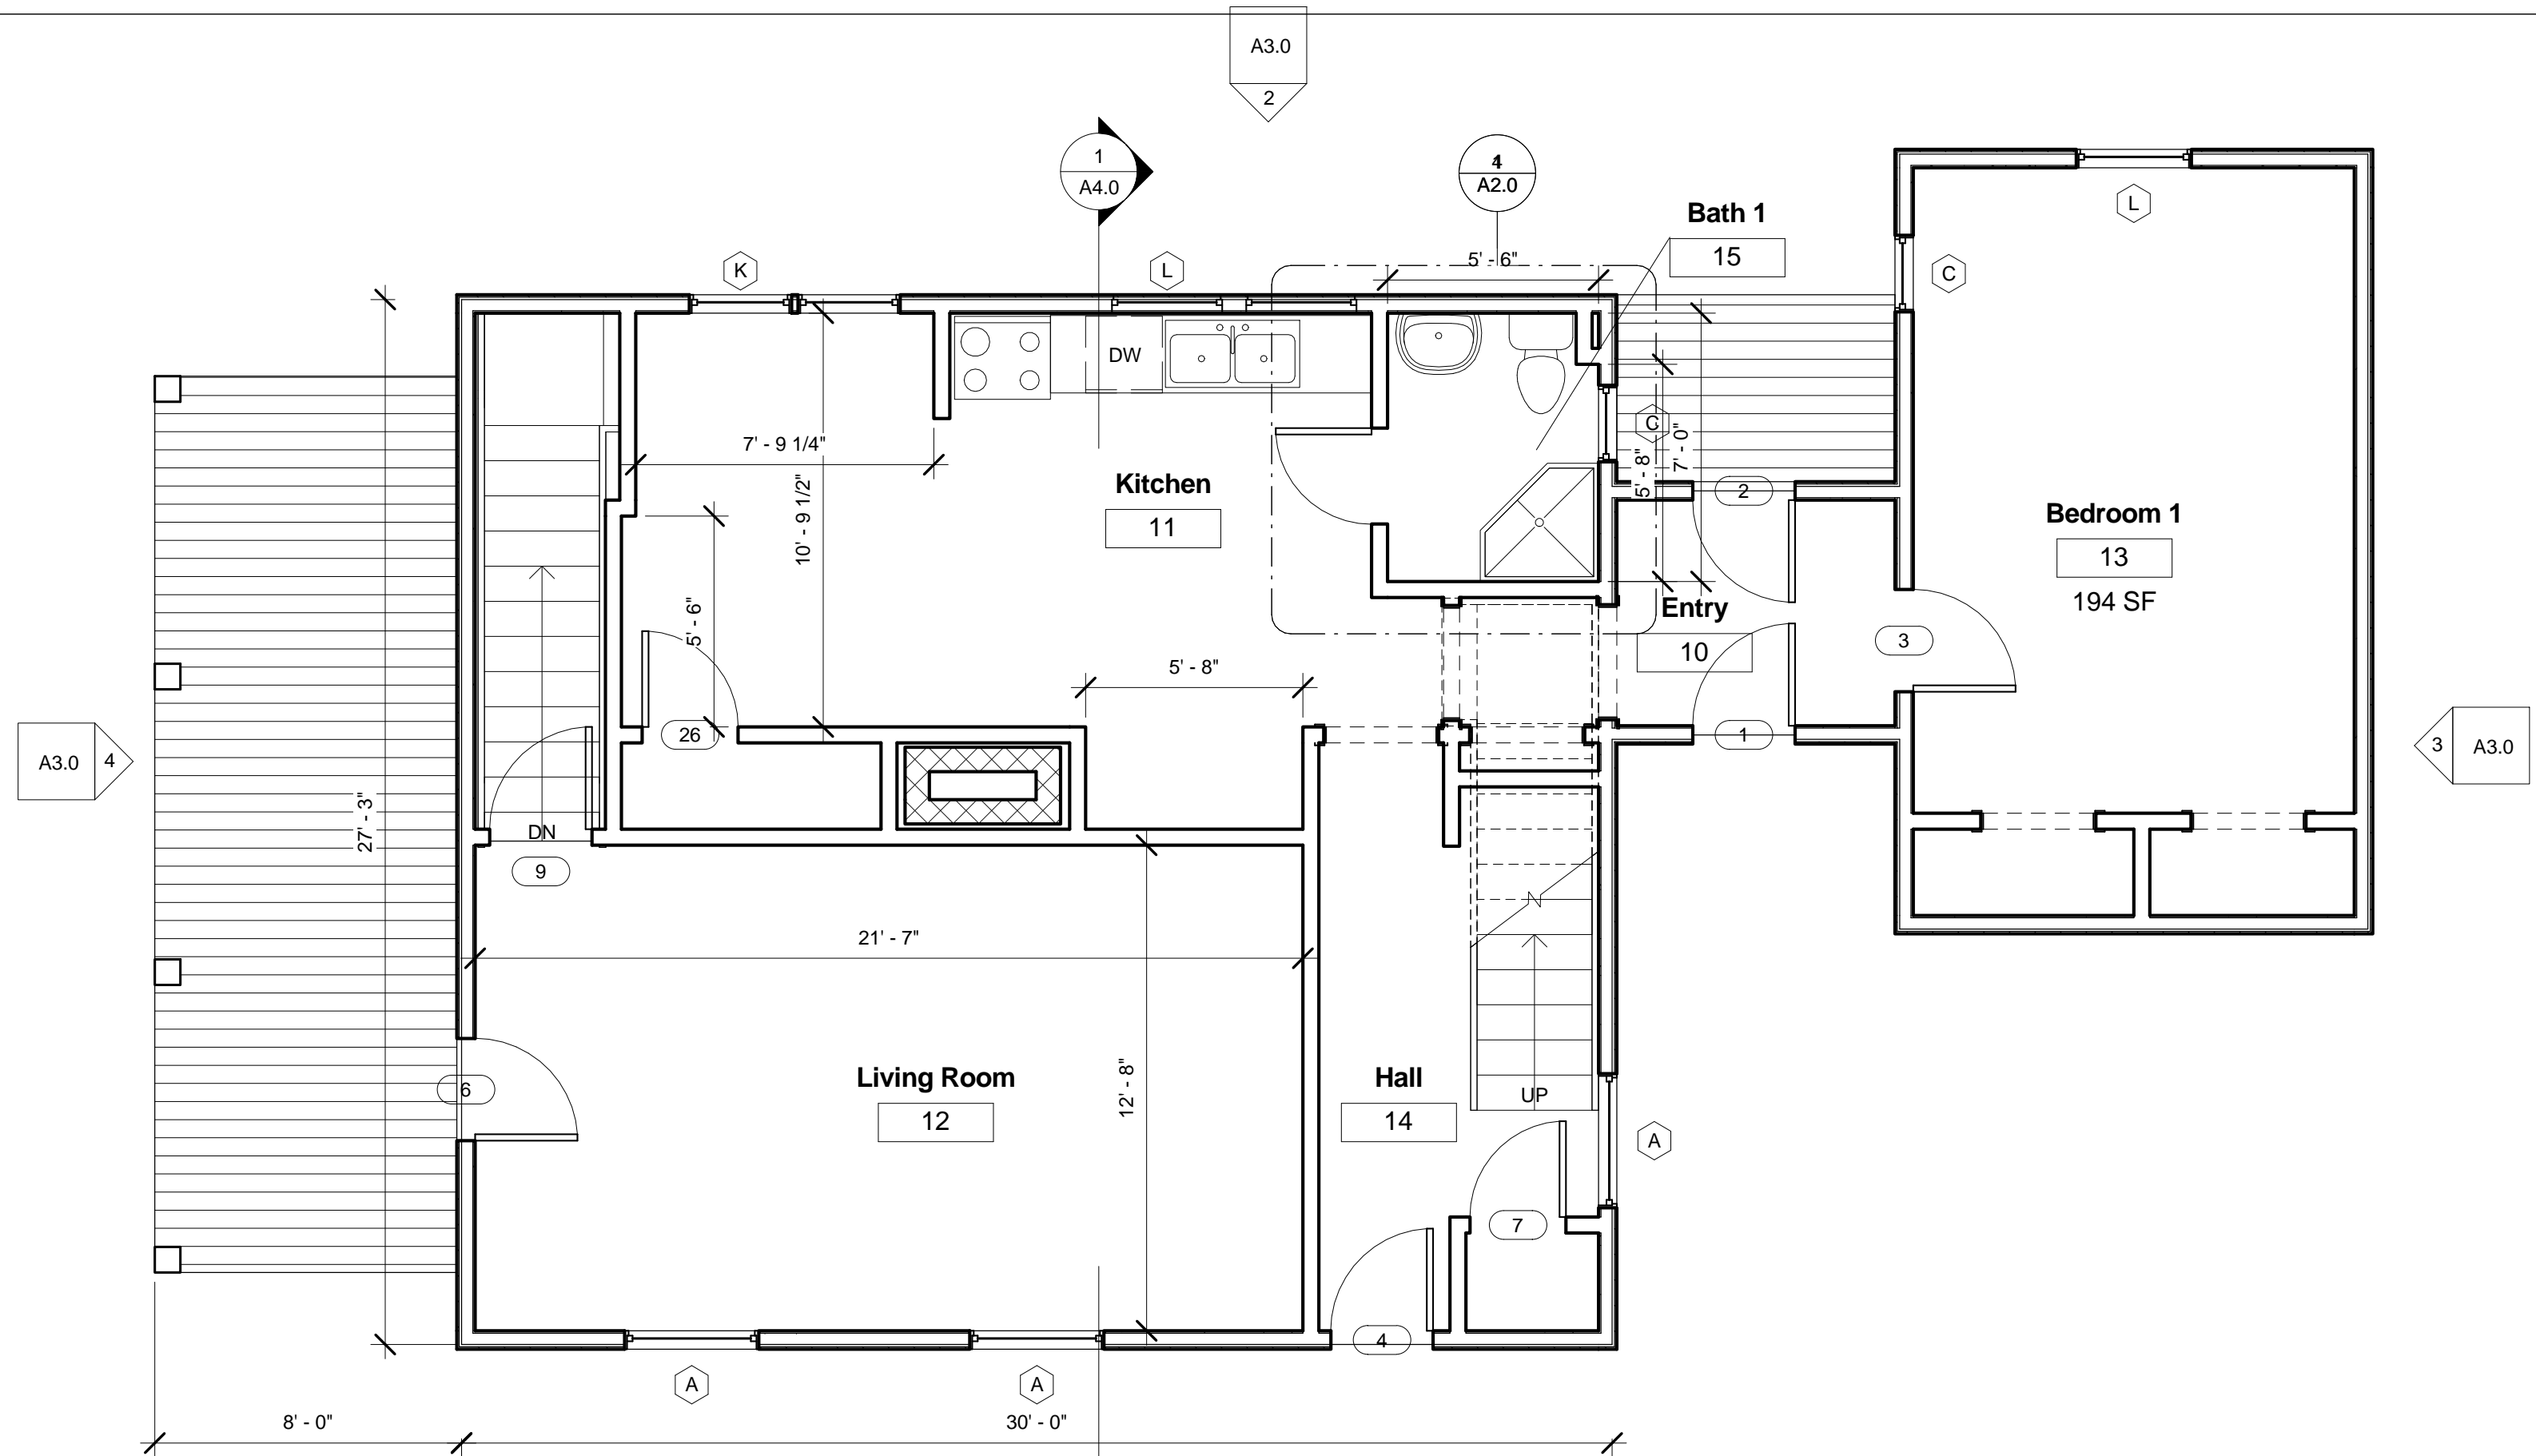

② Level 1 - Proposed
1/4" = 1'-0"

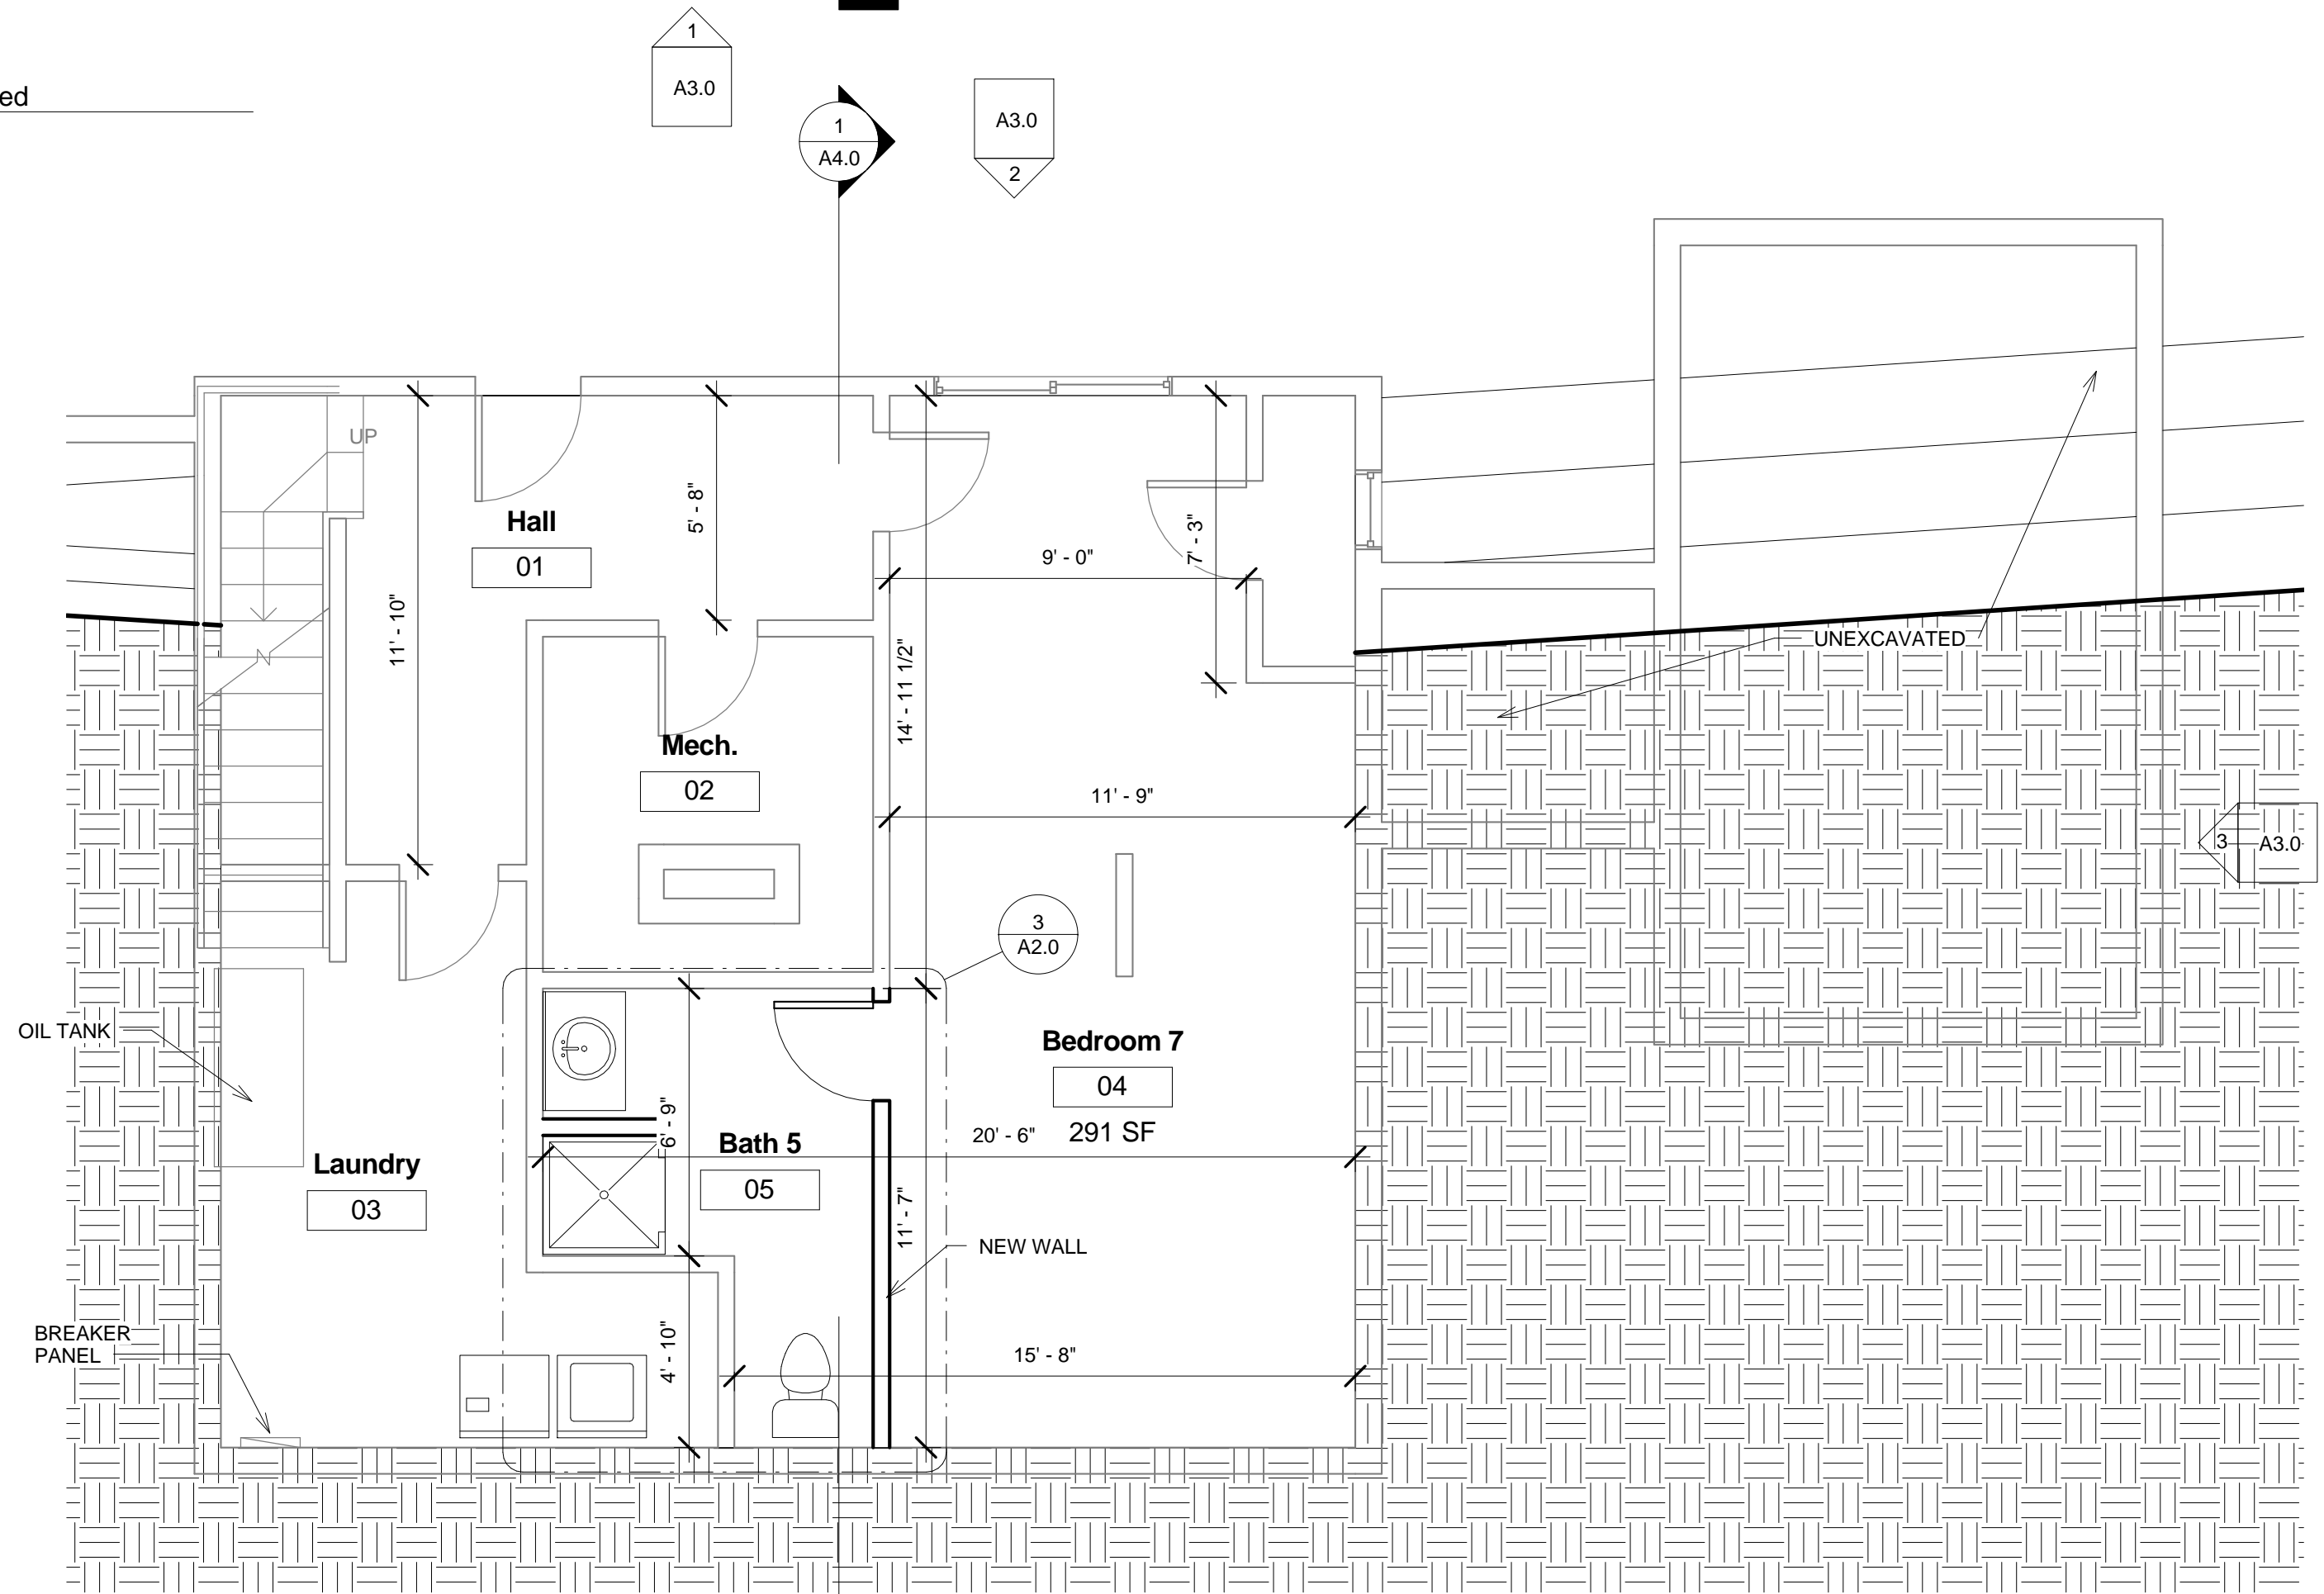

① Basement - Proposed
1/4" = 1'-0"



ISAAC DESIGN, PLLC
ARCHITECTURE &
URBAN DESIGN
(603) 969-6711
NICK@ISAACKDESIGN.COM
www.isaackdesign.com



Consultant
Address
Phone
Fax
e-mail

Consultant
Address
Phone
Fax
e-mail

Consultant
Address
Phone
Fax
e-mail

Consultant
Address
Phone
Fax
e-mail

No.	Description	Date

Peter Murphy
15 Main St.

FLOOR PLANS
Project number 1612
Date 3/14/17
Drawn by NI
Checked by NI

A1.0
Scale 1/4" = 1'-0"

PERMIT SET
3/14/17

3/13/2017 8:51:00 PM



ISAAC DESIGN, PLLC
 ARCHITECTURE &
 URBAN DESIGN
 (603) 969-6711
 NICK@ISAACDESIGN.COM

www.isaacdesign.com



Consultant
 Address
 Phone
 Fax
 e-mail

Consultant
 Address
 Phone
 Fax
 e-mail

Consultant
 Address
 Phone
 Fax
 e-mail

Consultant
 Address
 Phone
 Fax
 e-mail

No.	Description	Date

Peter Murphy
 15 Main St.

FLOOR PLANS


Project number	1612
Date	3/14/17
Drawn by	Author
Checked by	Checker

A1.1



Scale 1/4" = 1'-0"

3/13/2017 8:51:05 PM



PERMIT SET
 3/14/17

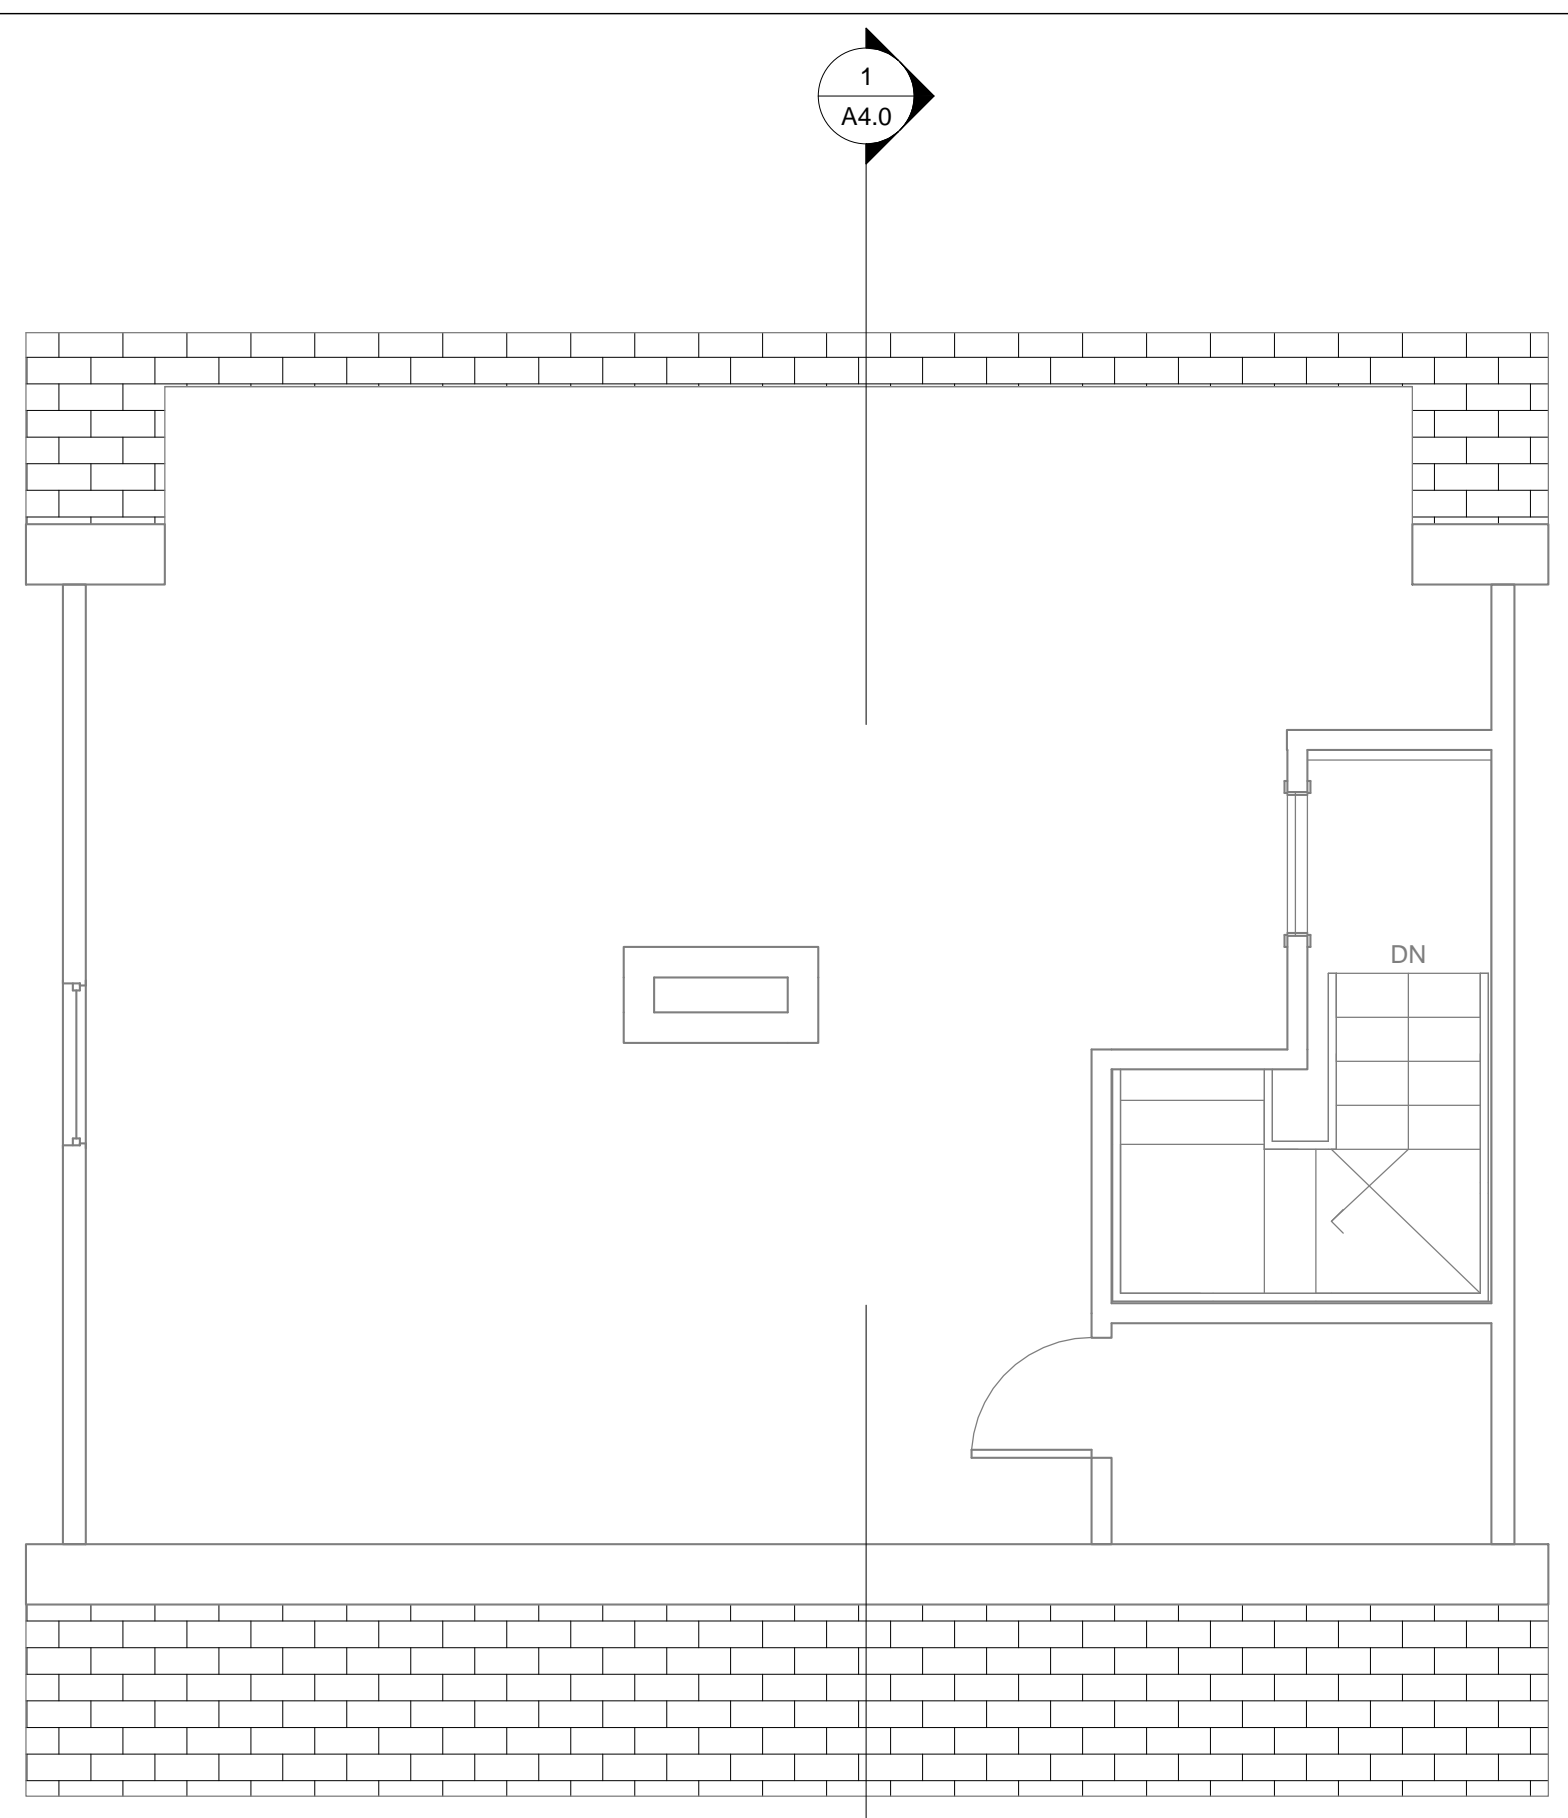

③ Attic - Existing
 1/4" = 1'-0"

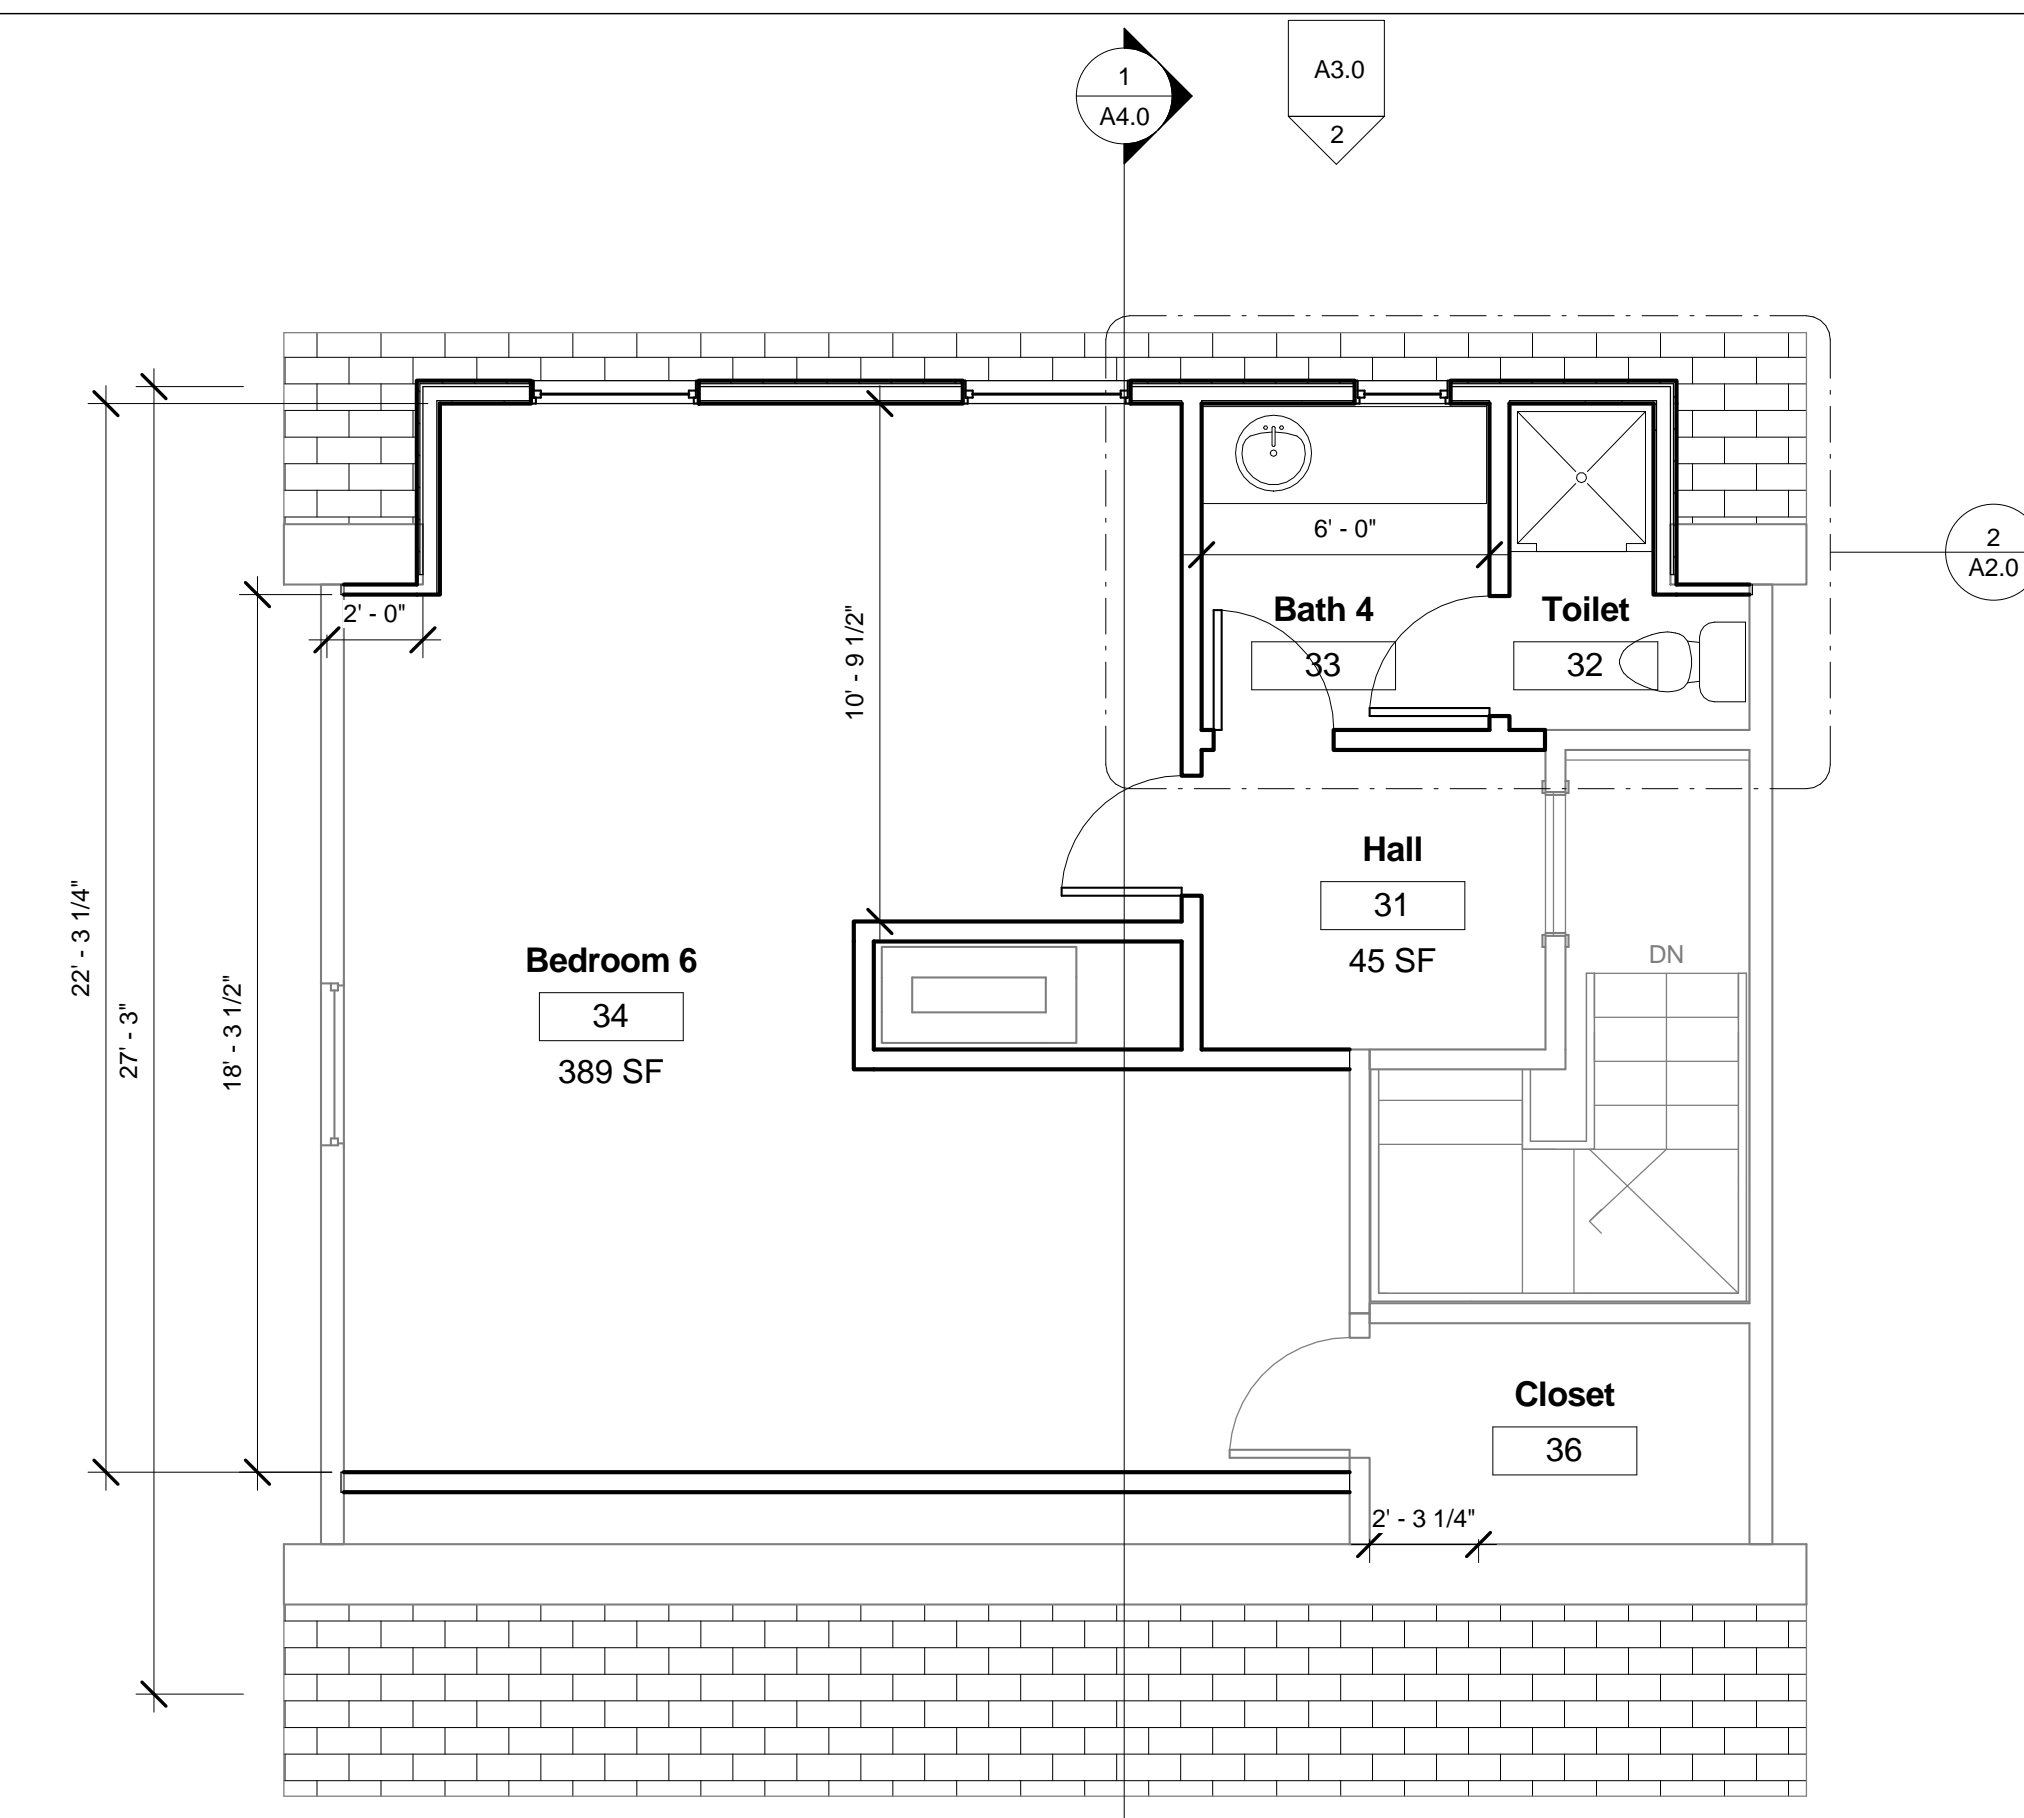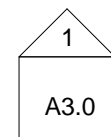

② Attic - Proposed
 1/4" = 1'-0"

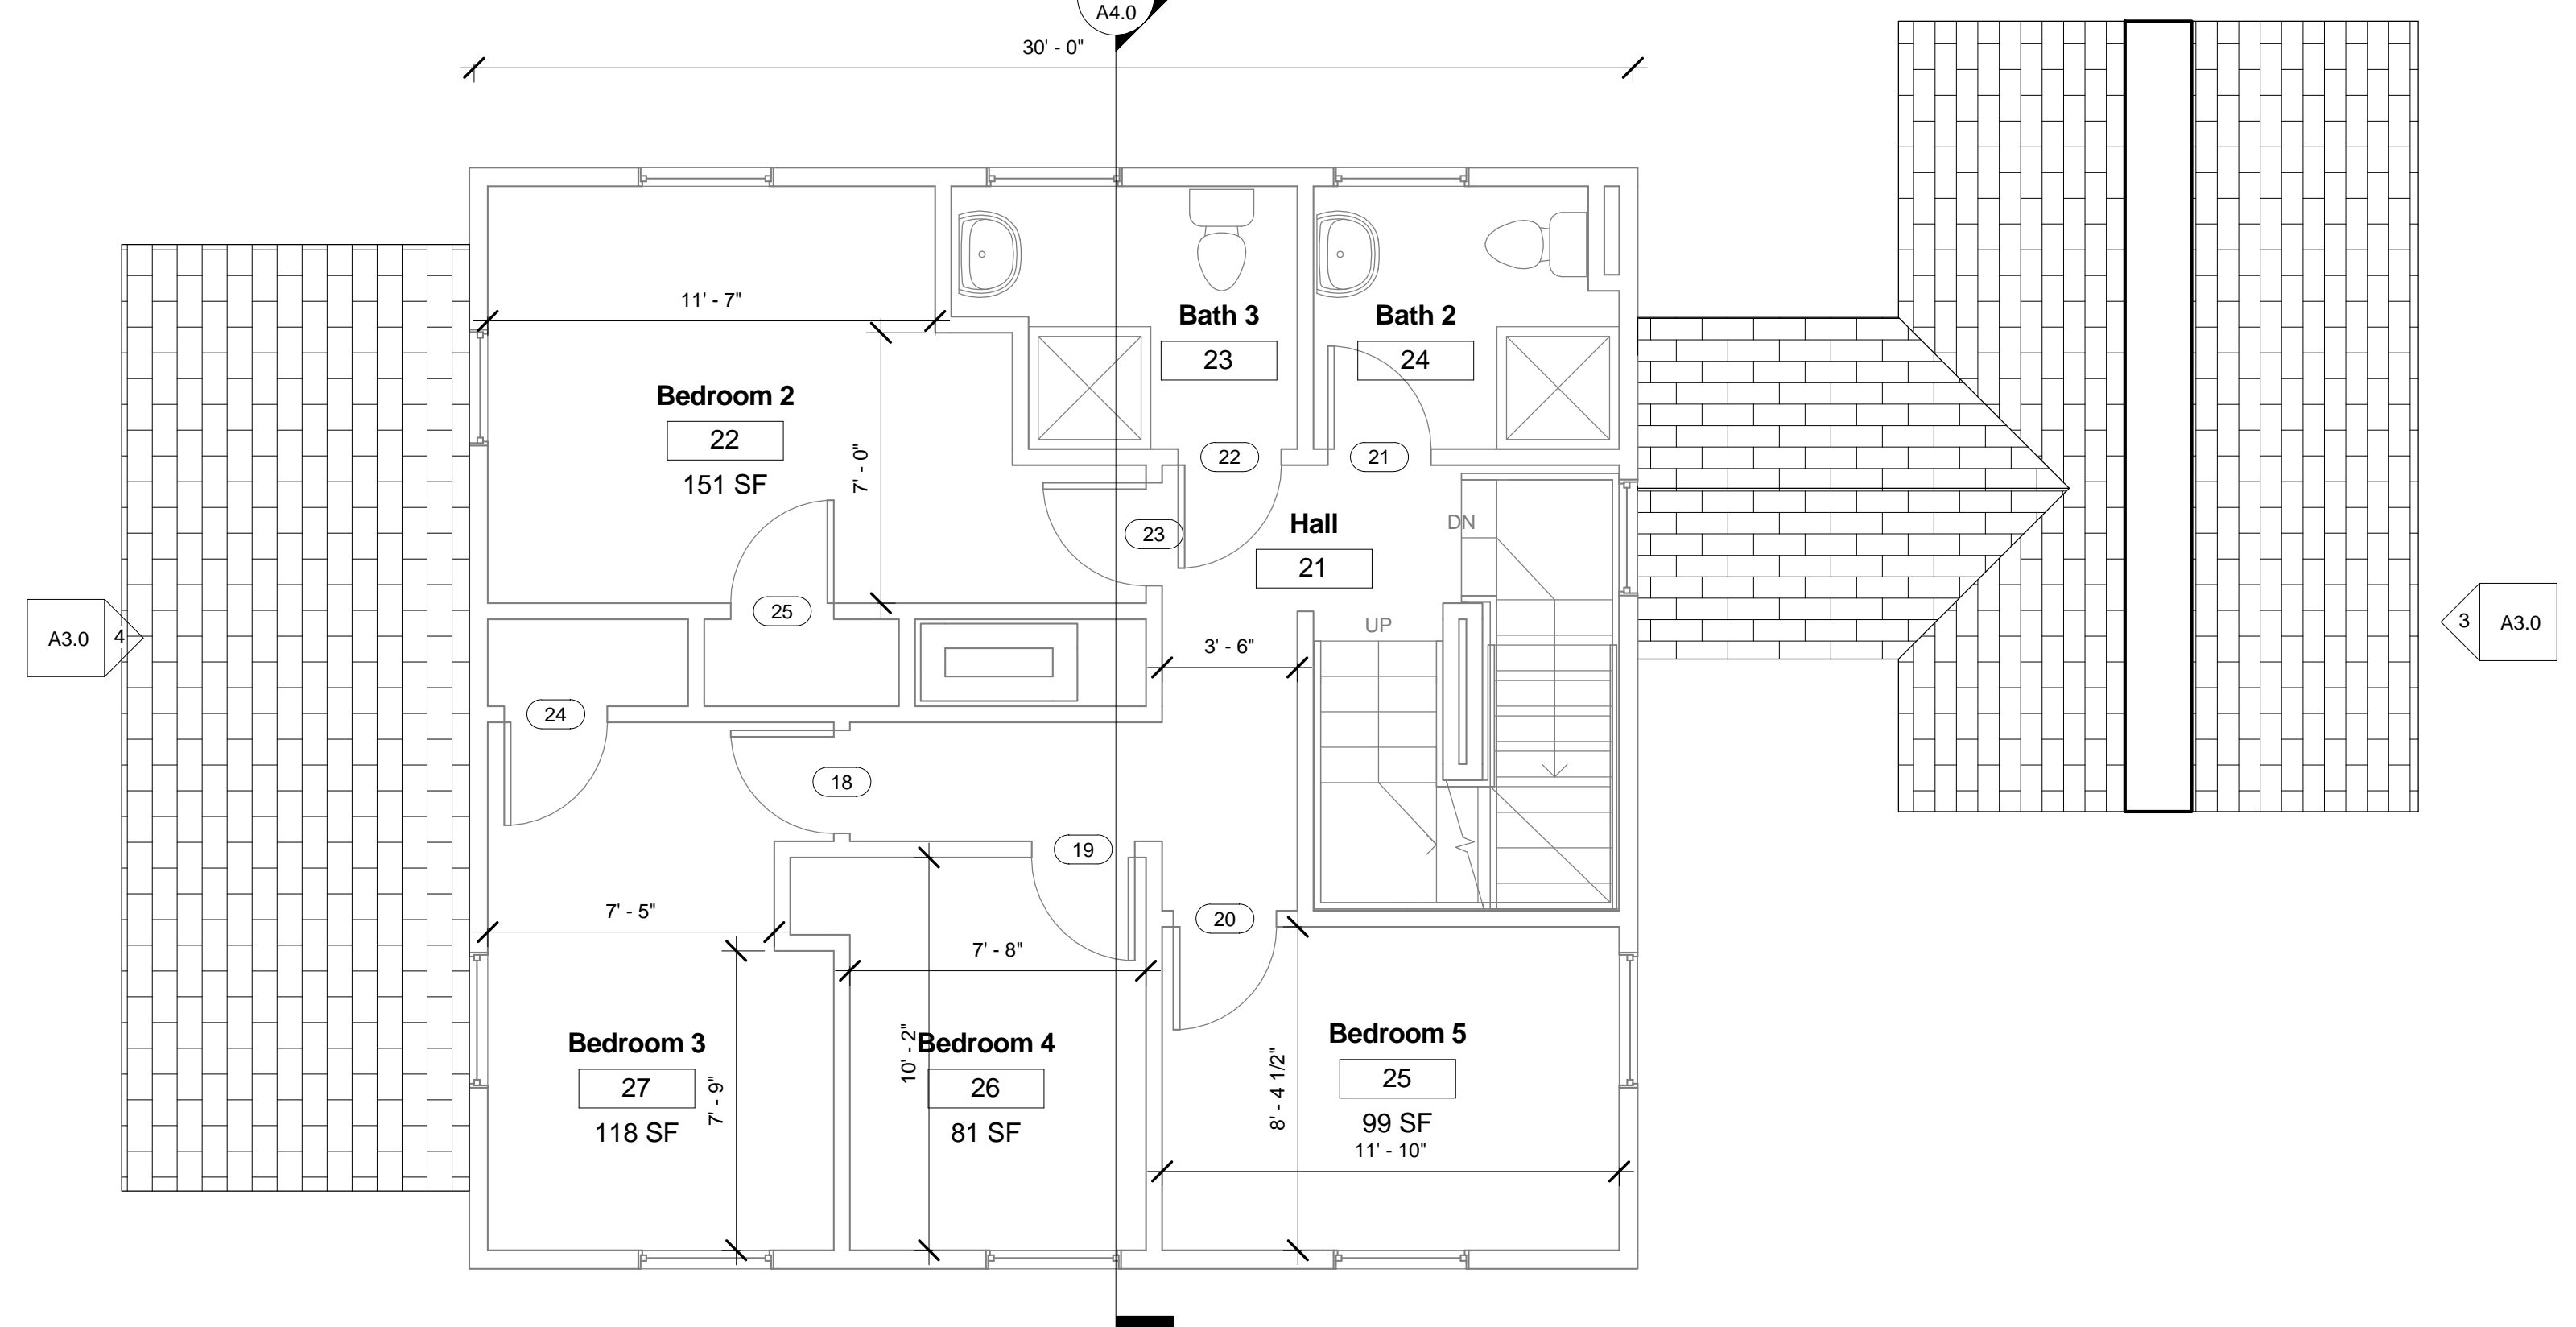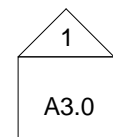


① Level 2 - Existing to Remain
 1/4" = 1'-0"





ISAAK DESIGN, PLLC
 ARCHITECTURE &
 URBAN DESIGN
 (603) 969-6711
 NICK@ISAAKDESIGN.COM

www.isaakdesign.com

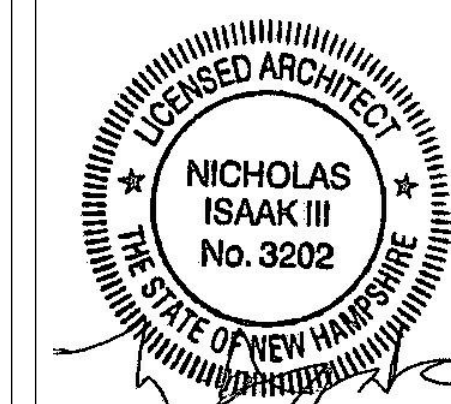

Consultant
 Address
 Phone
 Fax
 e-mail

Consultant
 Address
 Address
 Phone
 Fax
 e-mail

Consultant
 Address
 Address
 Phone
 Fax
 e-mail

Consultant
 Address
 Address
 Phone
 Fax
 e-mail

No.	Description	Date


Peter Murphy
 15 Main St.

ENLARGED PLANS


Project number	1612
Date	3/14/17
Drawn by	Author
Checked by	Checker

A2.0


Scale 1/2" = 1'-0"

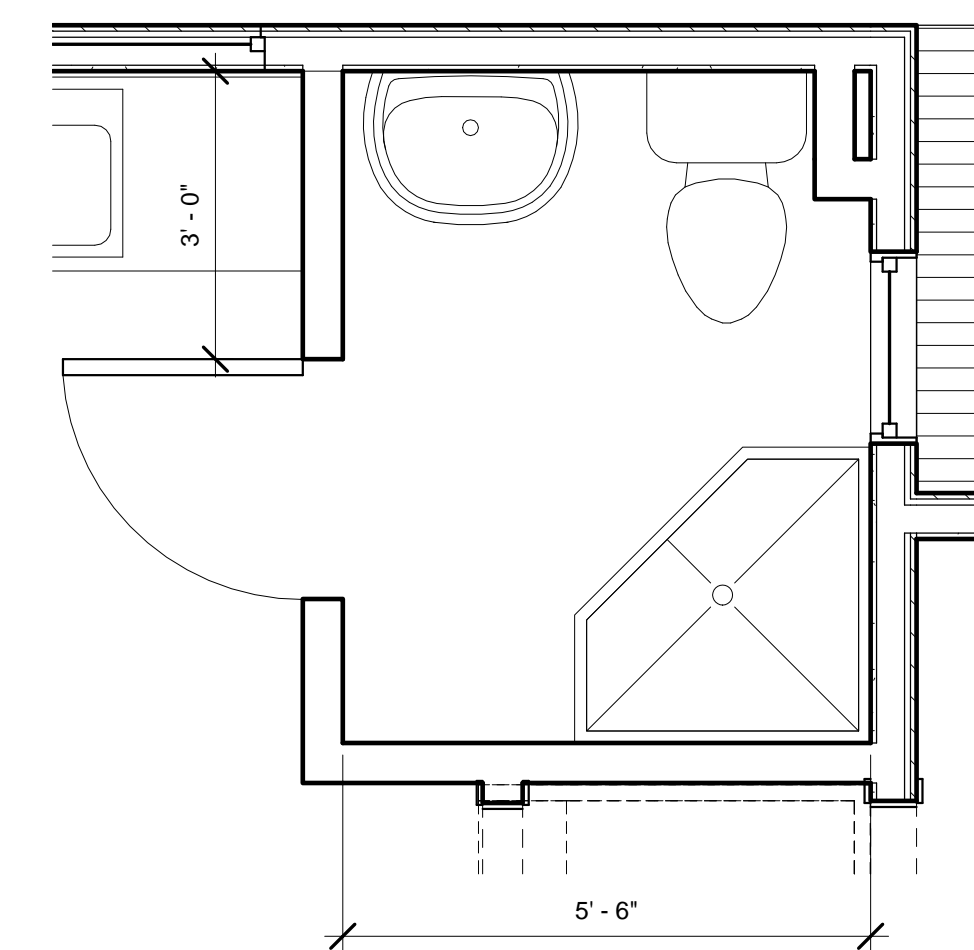


① Level 1 - Bathroom Proposed
 1/2" = 1'-0"

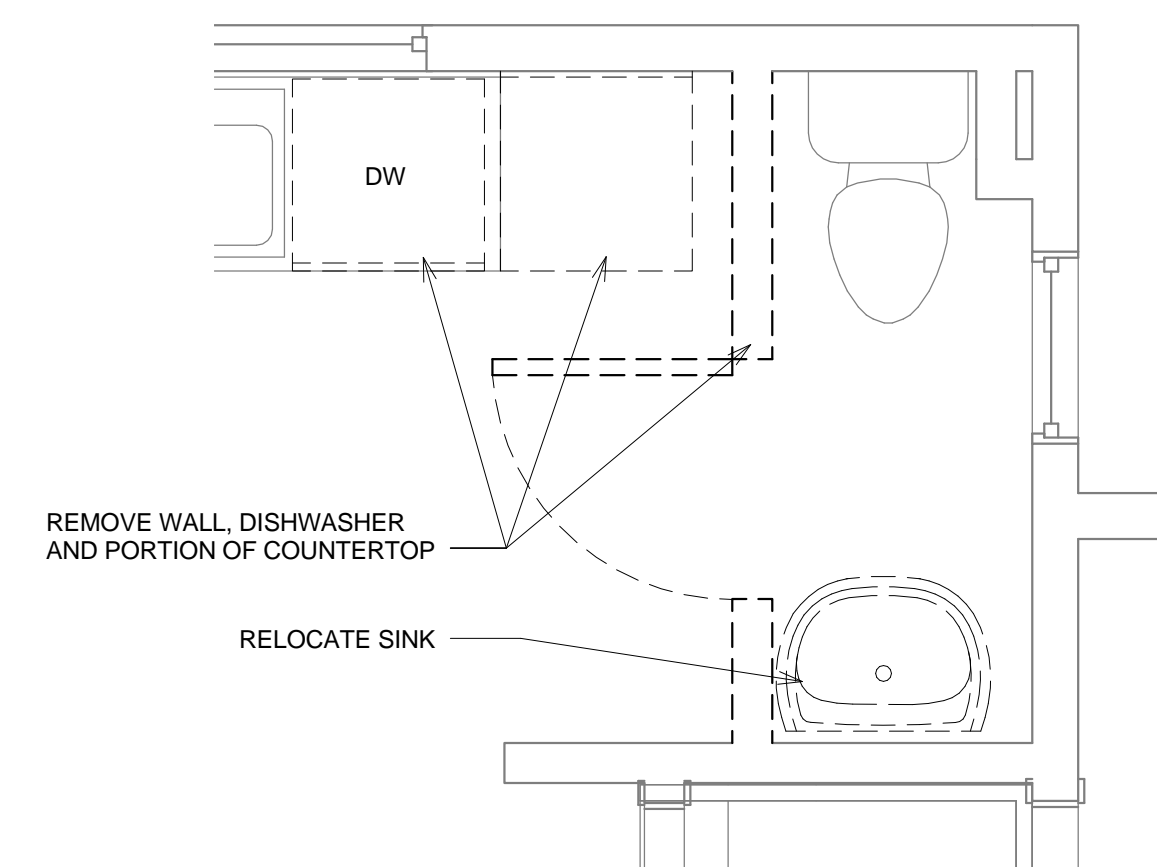

④ Level 1 - Bathroom Demo
 1/2" = 1'-0"

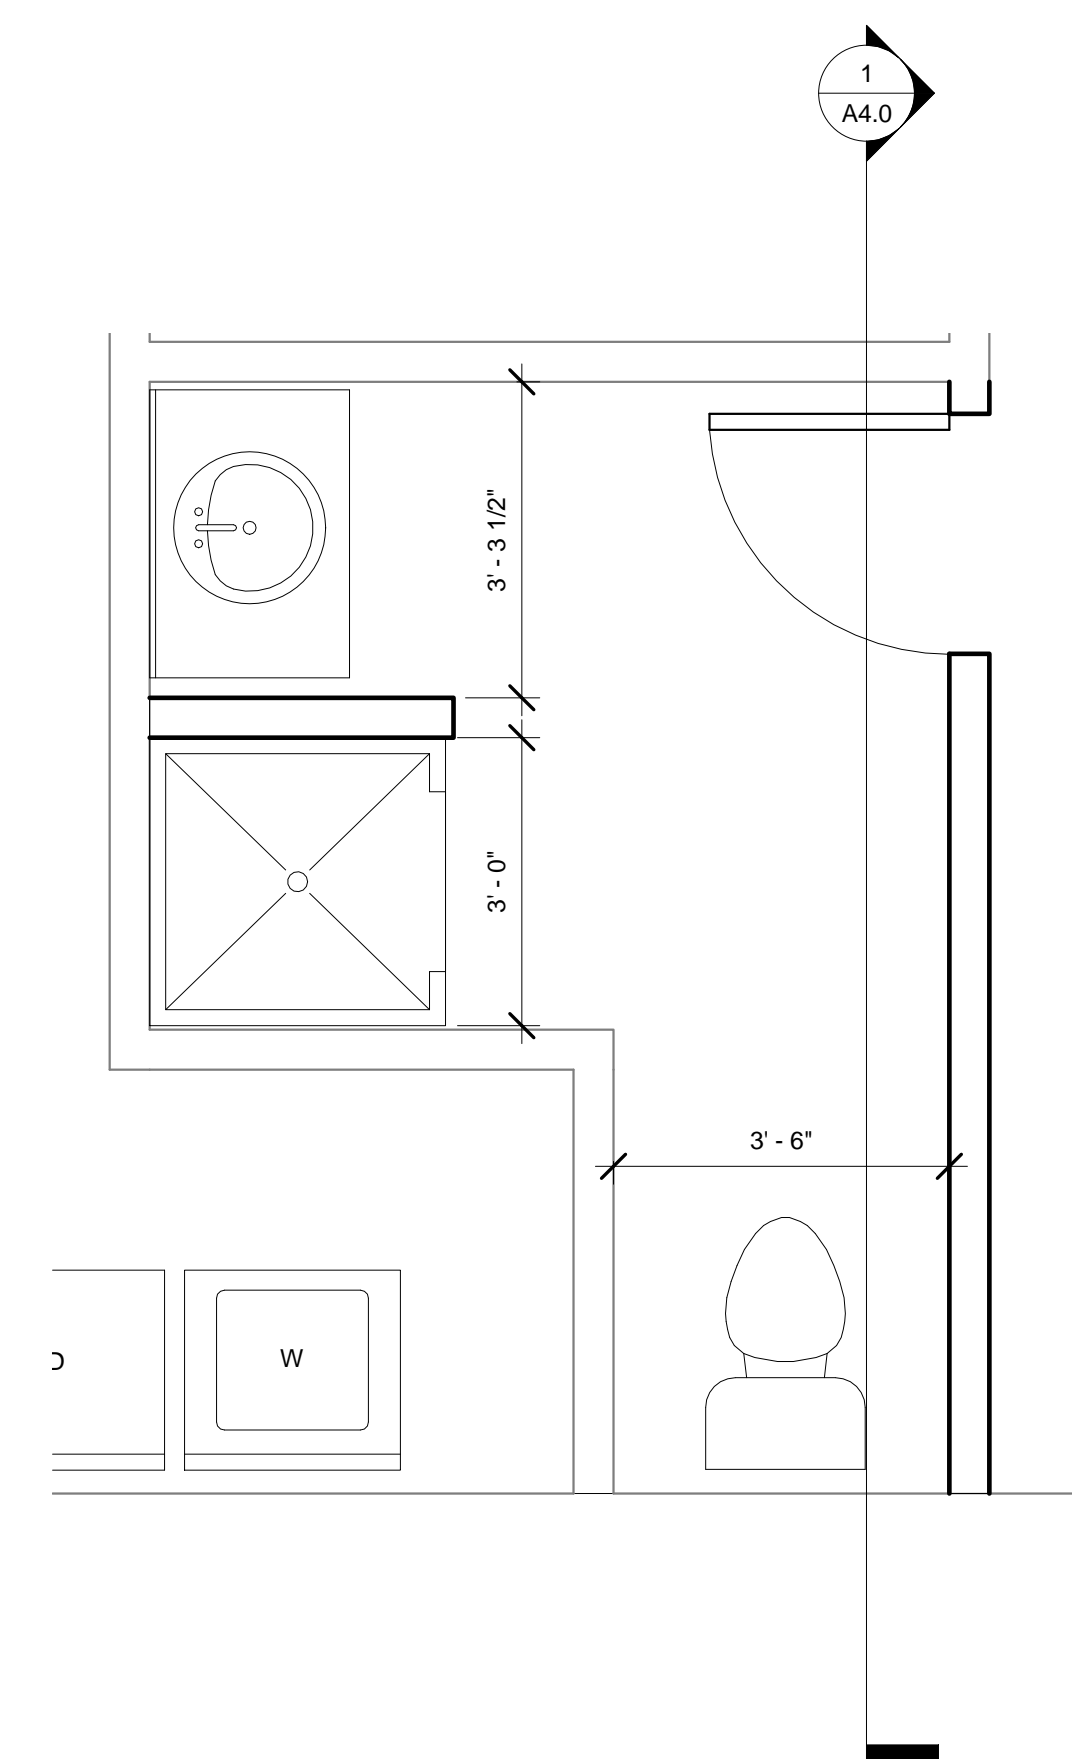

③ Basement - Bathroom
 1/2" = 1'-0"

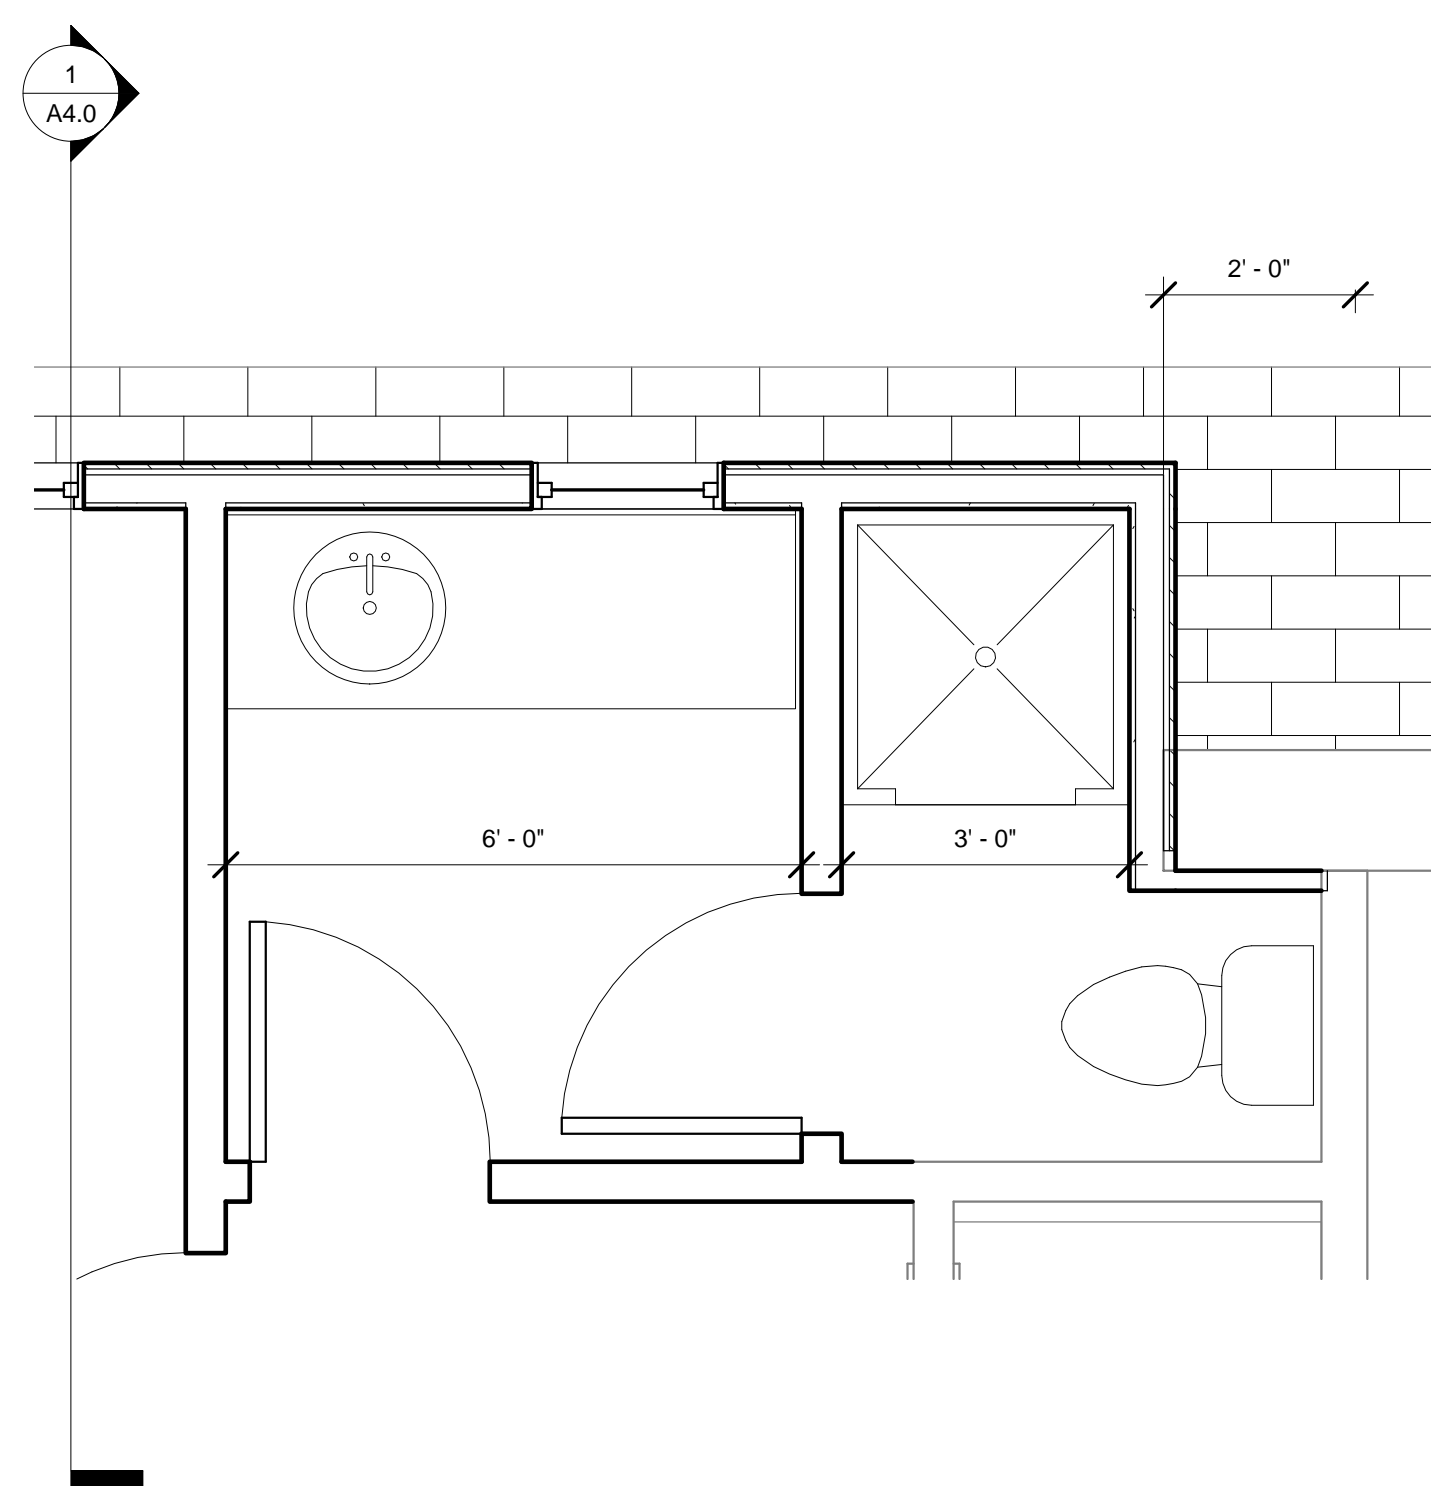


② Attic - Bathroom
 1/2" = 1'-0"

PERMIT SET
 3/14/17



ISAAK DESIGN, PLLC
ARCHITECTURE &
URBAN DESIGN
(603) 969-6711
NICK@ISAAKDESIGN.COM

www.isaakdesign.com

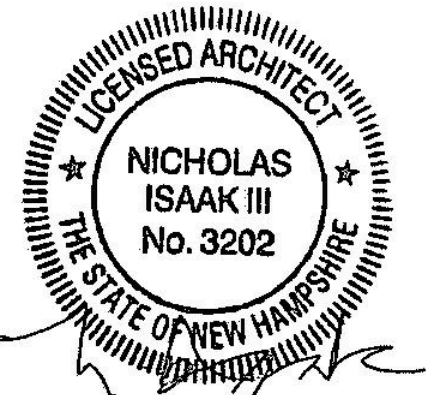

Consultant
Address
Phone
Fax
e-mail

Consultant
Address
Phone
Fax
e-mail

Consultant
Address
Phone
Fax
e-mail

Consultant
Address
Phone
Fax
e-mail

No.	Description	Date

Peter Murphy
15 Main St.

ELEVATIONS

Project number	1612
Date	3/14/17
Drawn by	Author
Checked by	Checker

A3.0

Scale 1/4" = 1'-0"




Attic - Proposed
16'-9"

Level 2 - Existing to
Remain
8'-9"

Level 1 - Proposed
0'-0"

1 South
1/4" = 1'-0"

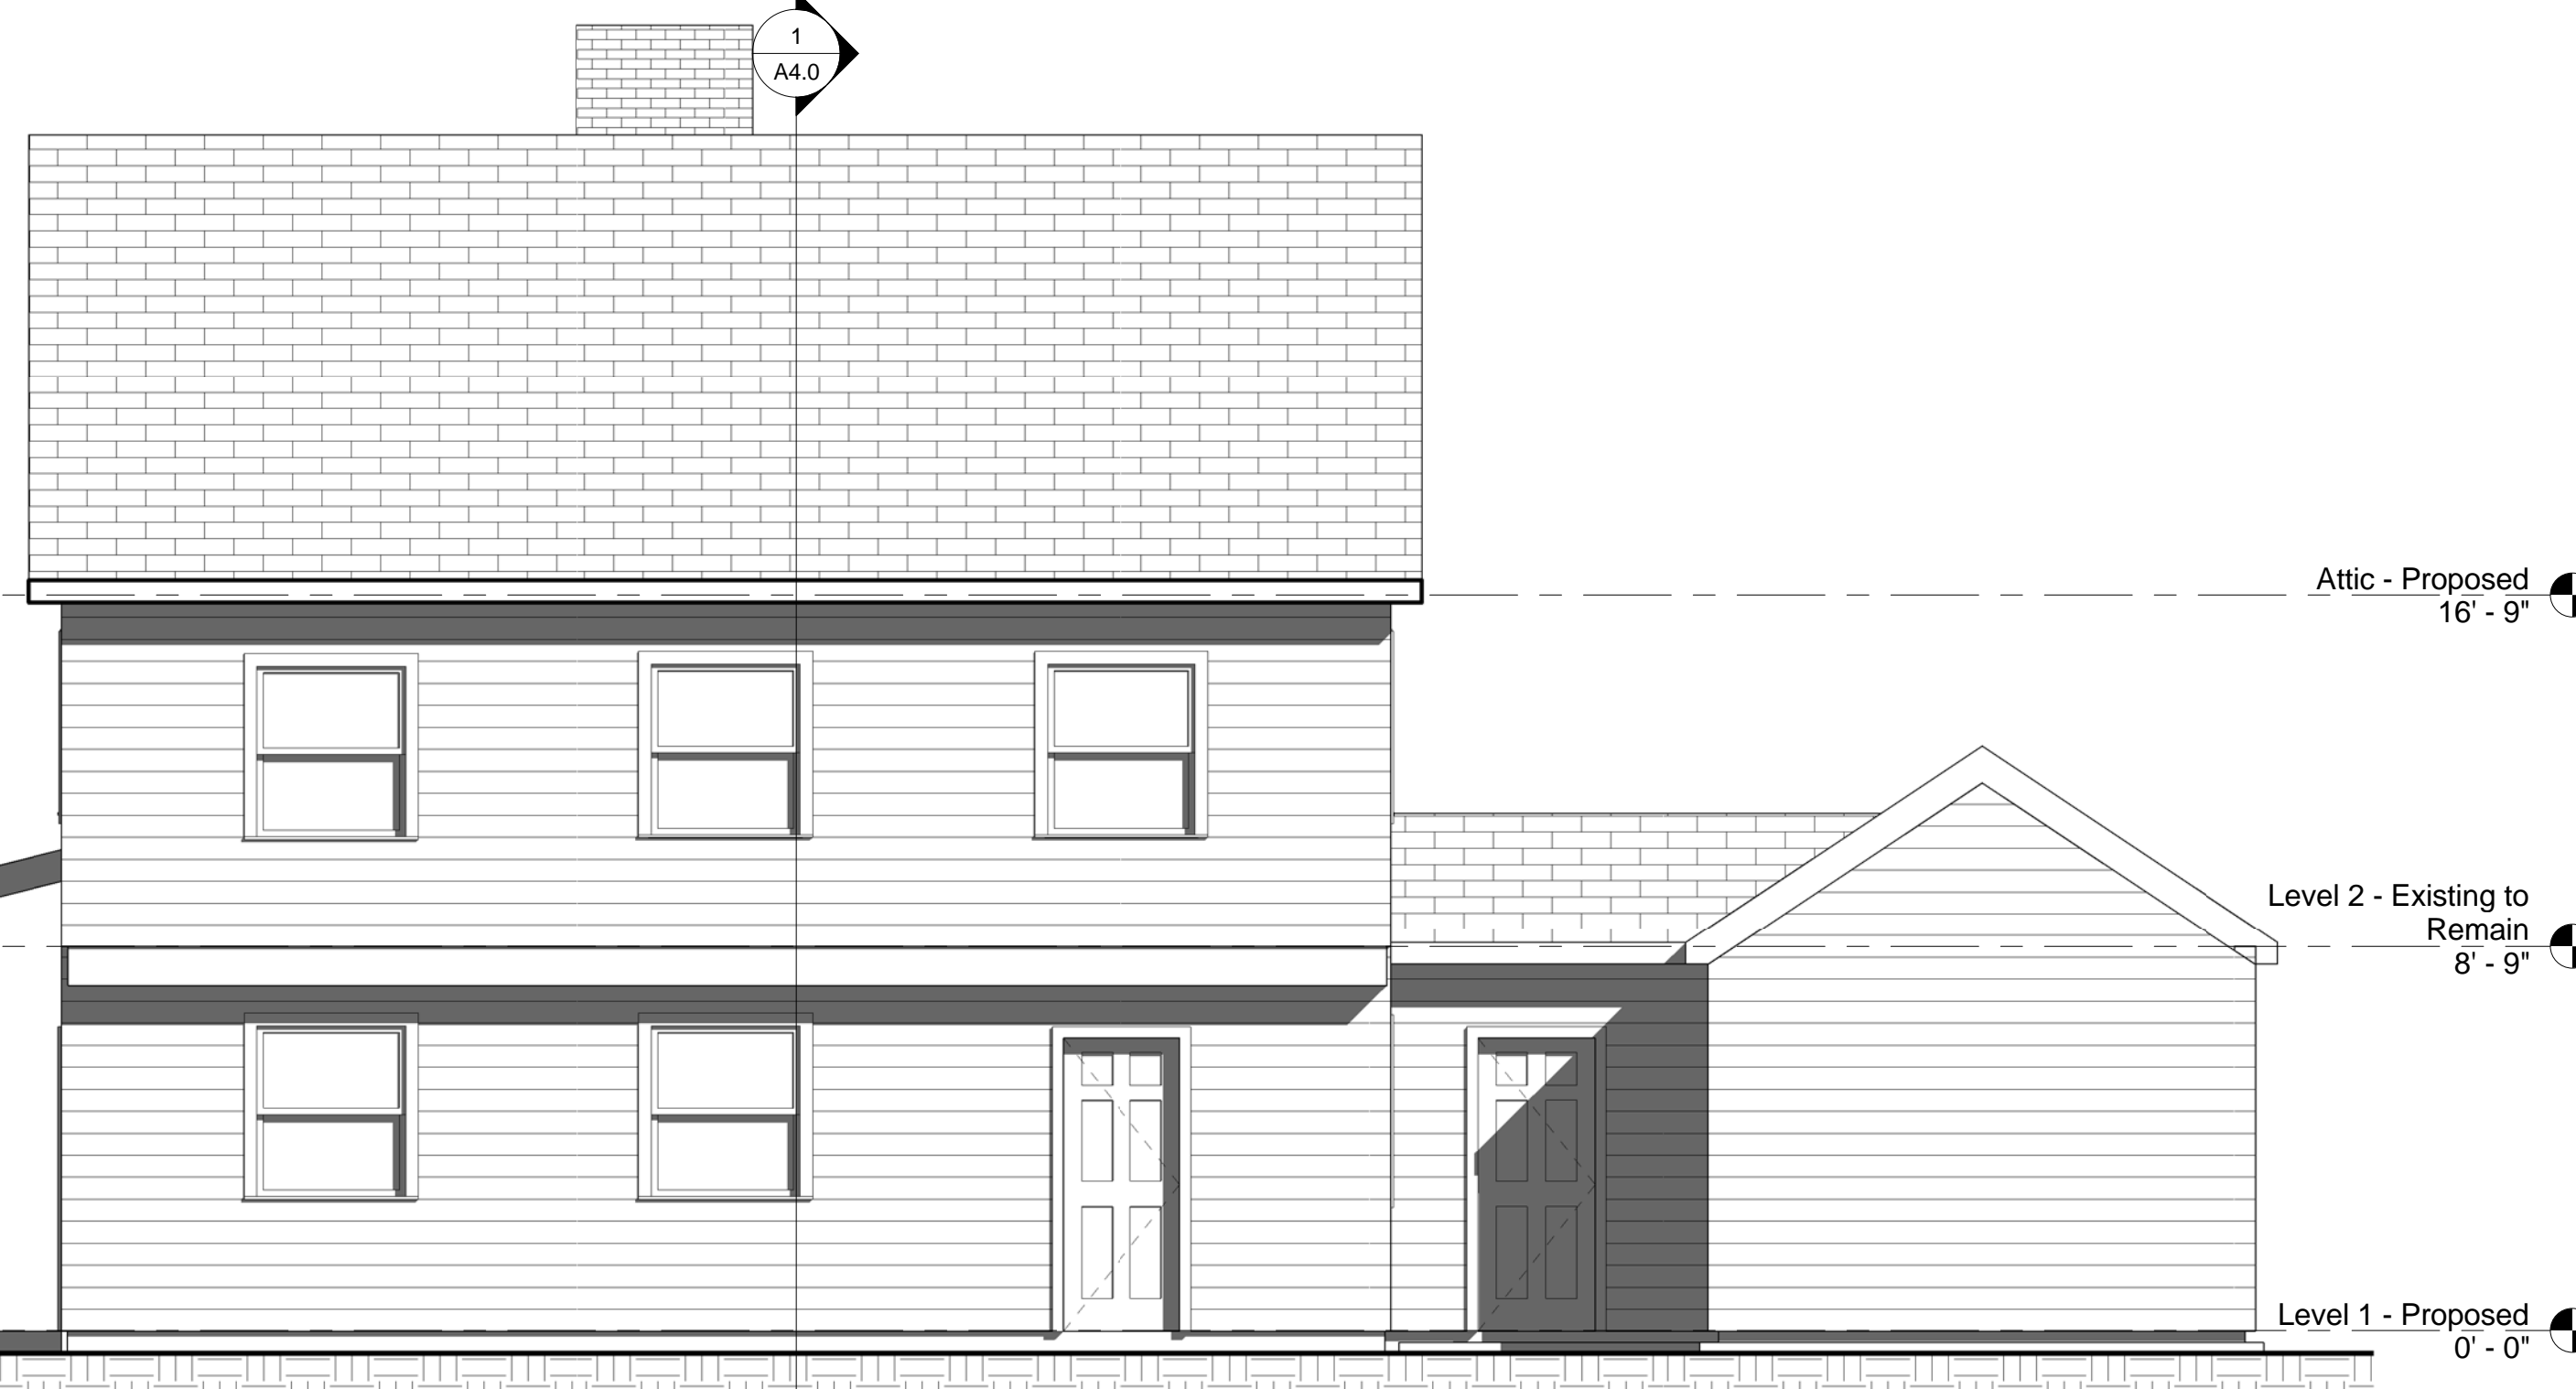


Attic - Proposed
16'-9"

Level 2 - Existing to
Remain
8'-9"

Level 1 - Proposed
0'-0"

NEW SHED DORMER -
ONLY EXTERIOR CHANGE
FINISH MATERIALS AND TRIM
TO MATCH EXISTING.

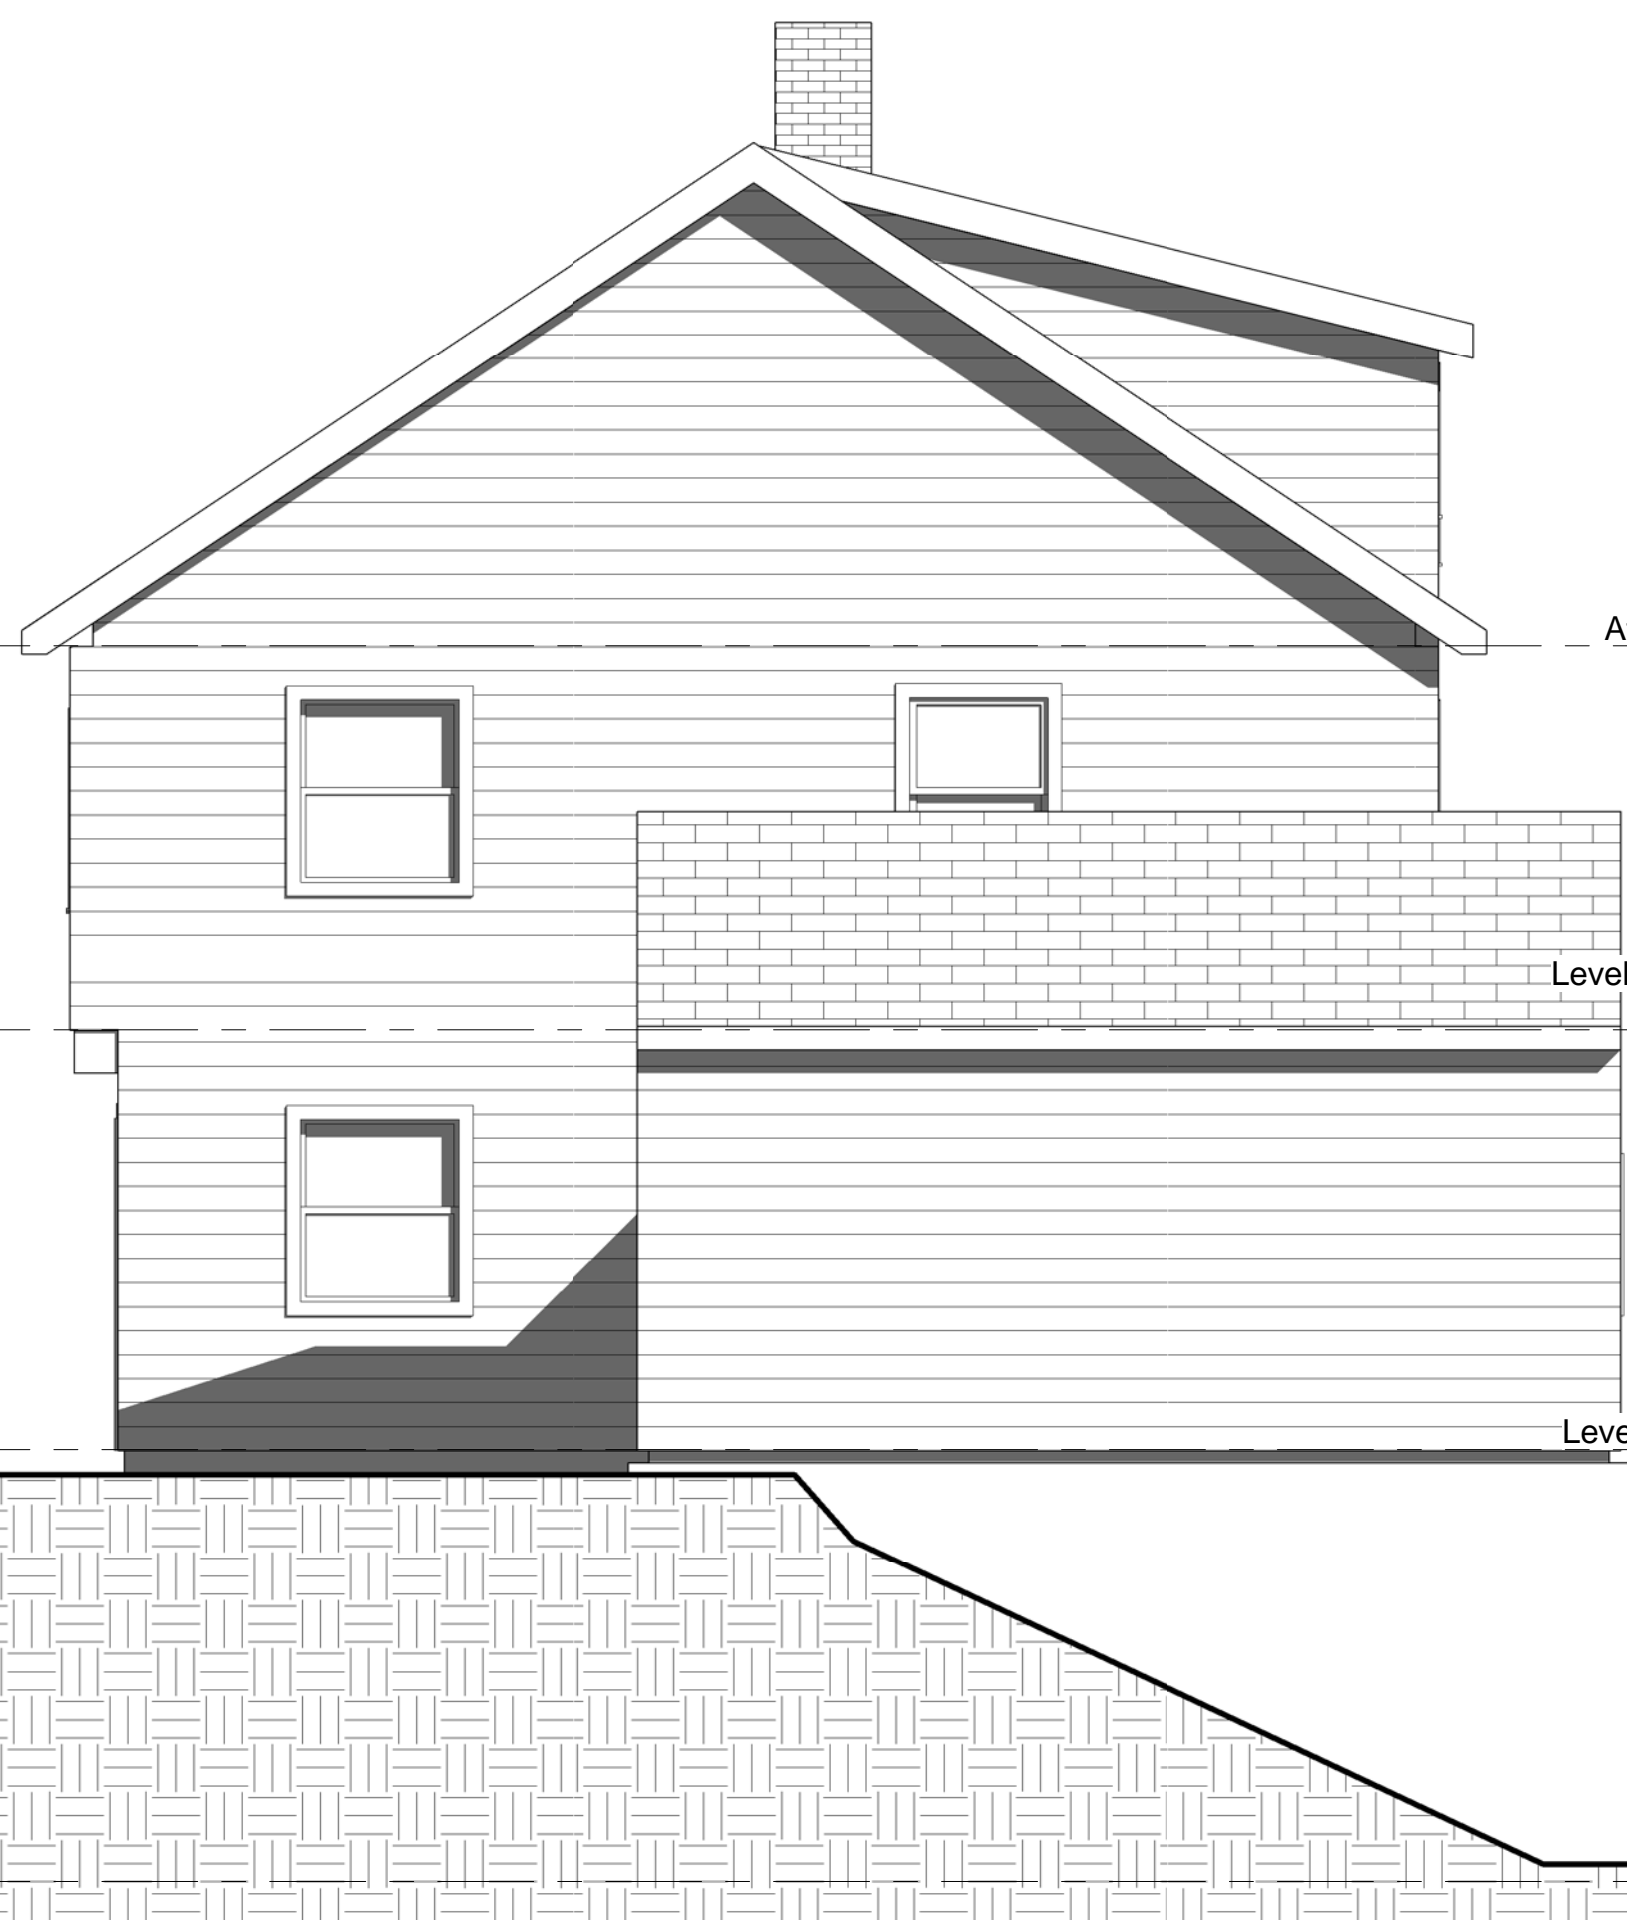

Attic - Proposed
16'-9"

Level 2 - Existing to
Remain
8'-9"

Level 1 - Proposed
0'-0"

Basement -
Proposed
-9'-0"

3 East
1/4" = 1'-0"



Attic - Proposed
16'-9"

Level 2 - Existing to
Remain
8'-9"


Level 1 - Proposed
0'-0"

Basement -
Proposed
-9'-0"

2 North
1/4" = 1'-0"

PERMIT SET
3/14/17

Room Finish Schedule							
Room Number	Room Name	Finish					Comments
		Floor	Base	Wall	Ceiling	Ceiling Height	
34	Bedroom 6						
35	Bedroom 6						
36	Closet						
31	Hall						
33	Bath 4						
32	Toilet						
21	Hall						
22	Bedroom 2						
23	Bath 3						
24	Bath 2						
25	Bedroom 5						
26	Bedroom 4						
27	Bedroom 3						
10	Entry						
11	Kitchen						
12	Living Room						
13	Bedroom 1						
14	Hall						
15	Bath 1						
01	Hall						
02	Mech.						
03	Room						
03	Laundry						
04	Bedroom 7						
05	Bath 5						

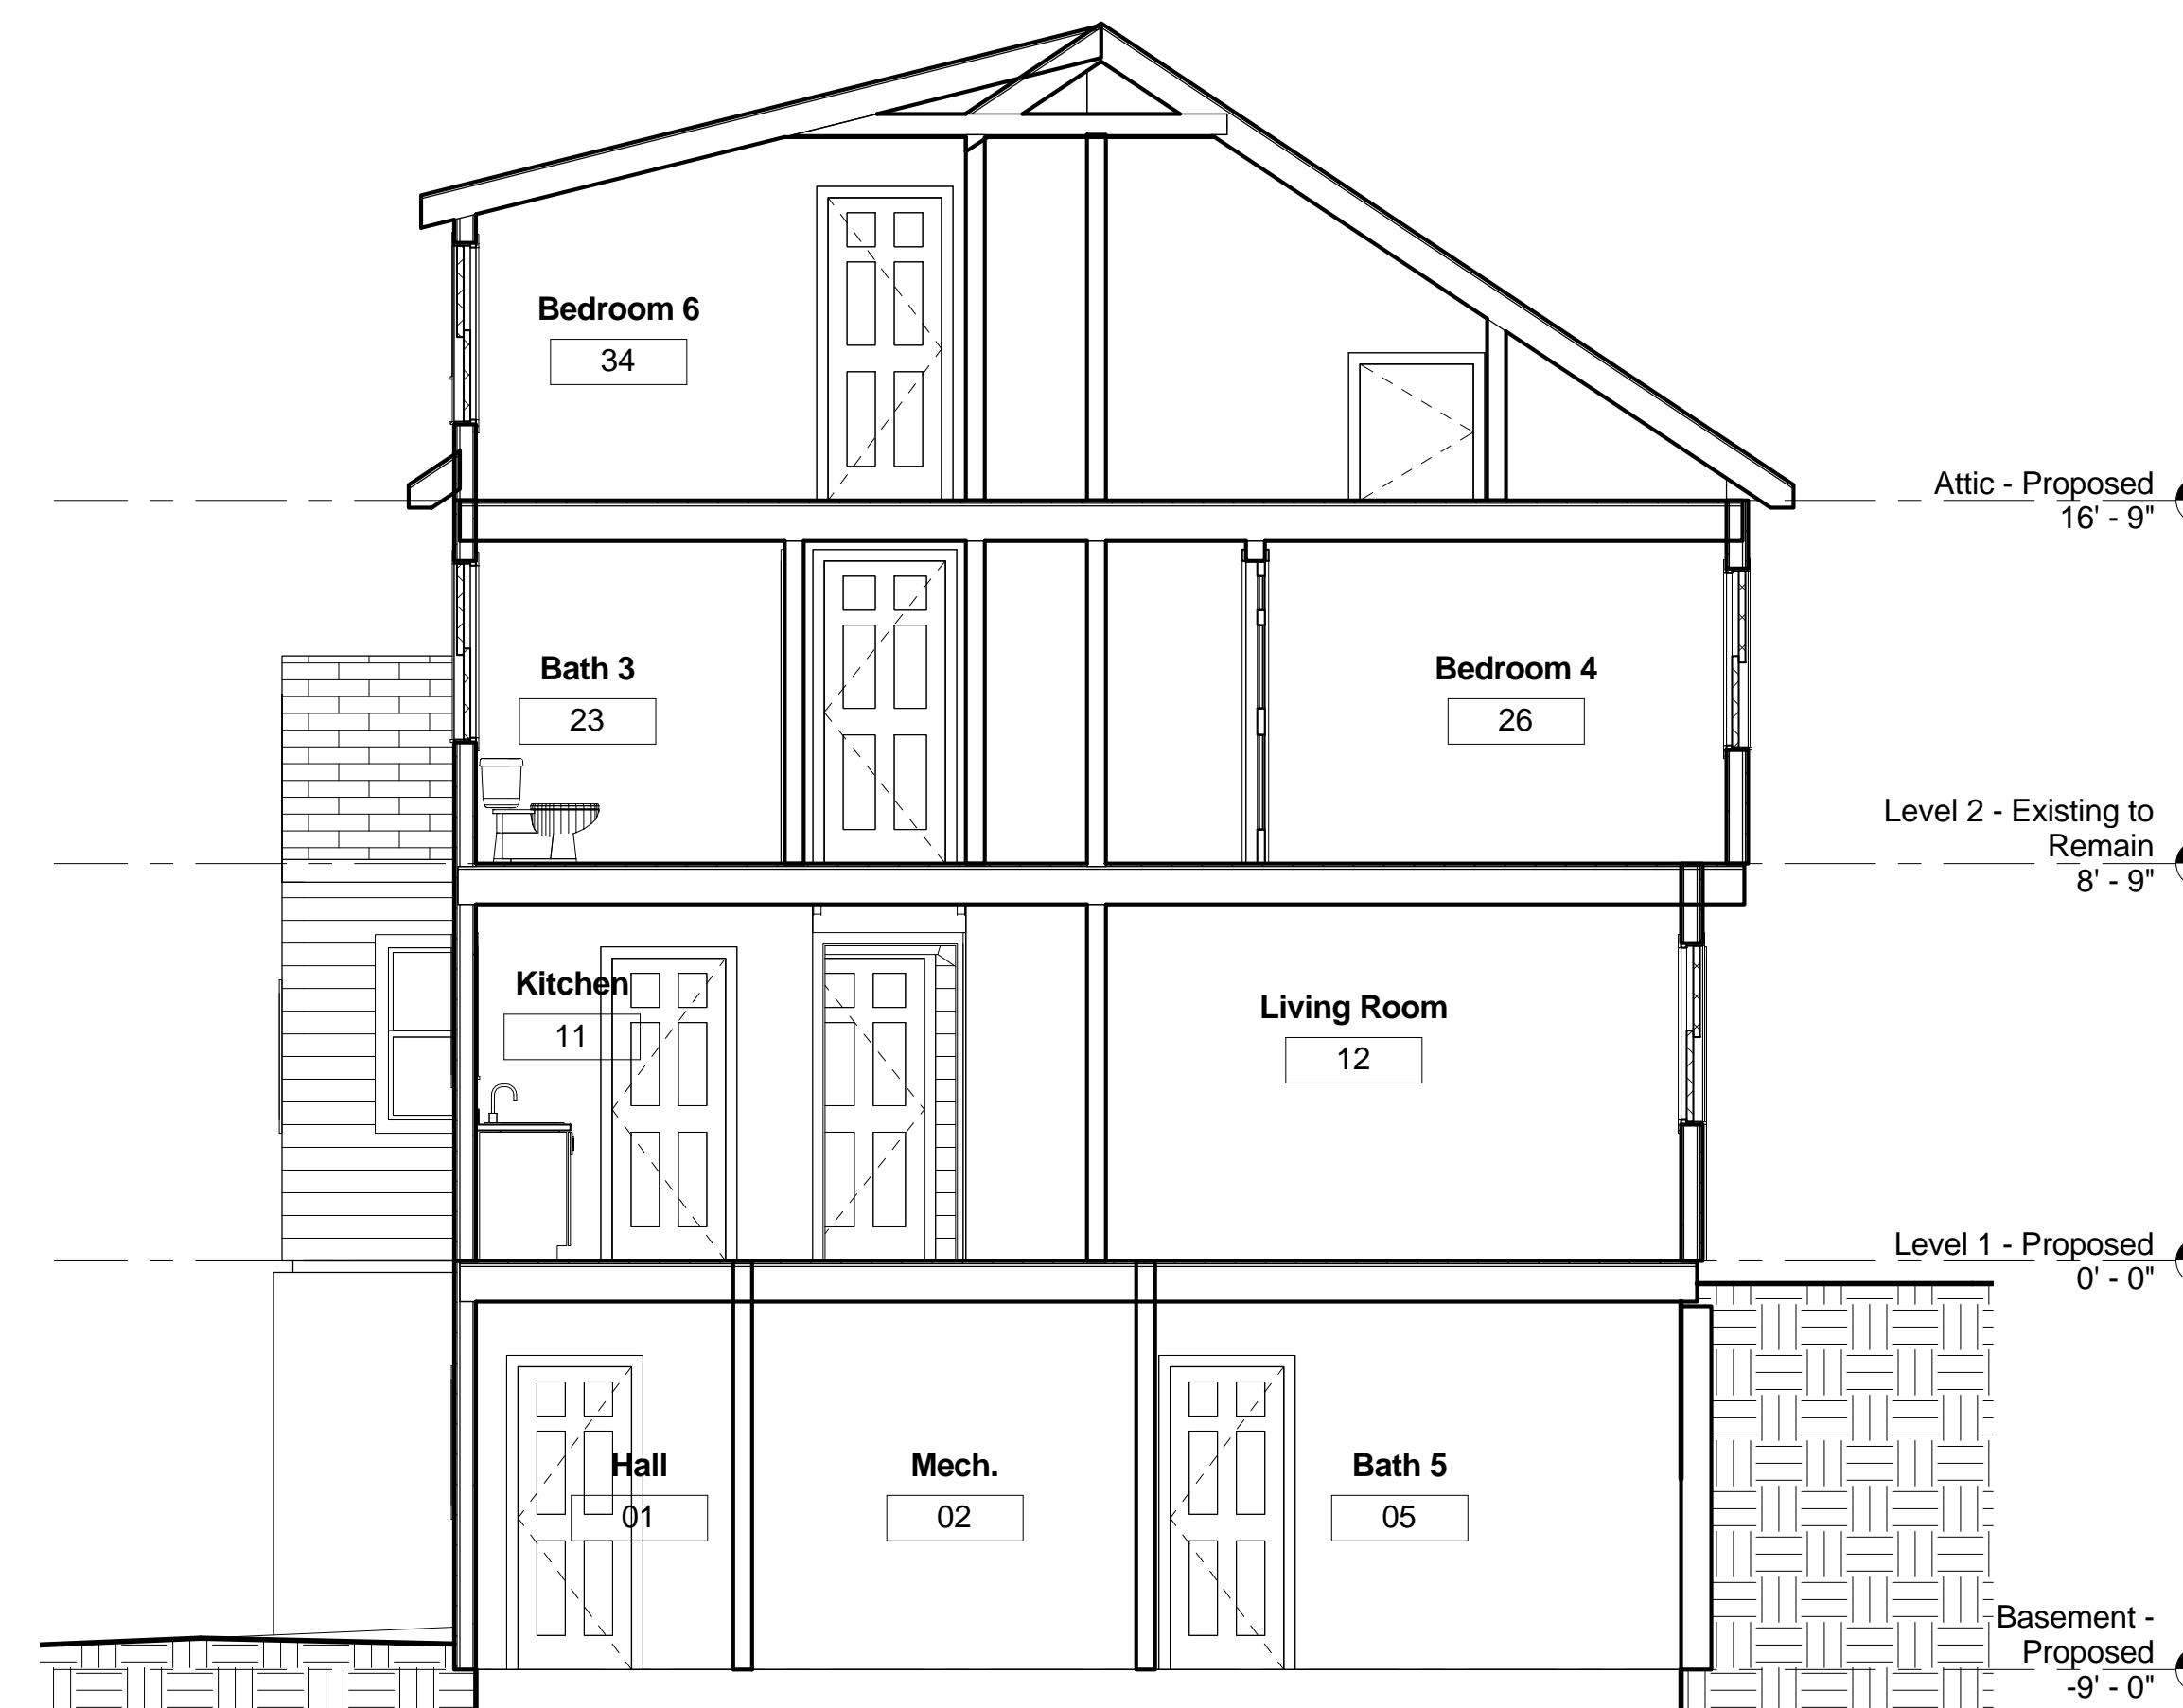


1 Section 1
1/4" = 1'-0"

Window Schedule														
Type Mark	Rough Opening		Type	Manufacturer	Model	Material	Finish	Detail			Glazing		Head Height	Comments
	Width	Height						Head	Jamb	Sill	Thickness	Type		
A	3' - 6"	4' - 0"	Double Hung with Trim											
B	3' - 0"	4' - 0"	Double Hung with Trim										7' - 0"	
C	2' - 0"	4' - 0"	Double Hung with Trim										7' - 0"	
J	6' - 0"	3' - 0"	Slider with Trim										6' - 6"	
K	2' - 8"	5' - 4"	Double Hung with Trim										7' - 0"	
L	3' - 0"	3' - 0"	Double Hung with Trim											
V	2' - 0"	3' - 0"	Double Hung with Trim										5' - 8"	



ISAAK DESIGN, PLLC
 ARCHITECTURE &
 URBAN DESIGN
 (603) 969-6711
 NICK@ISAAKDESIGN.COM

www.isaakdesign.com

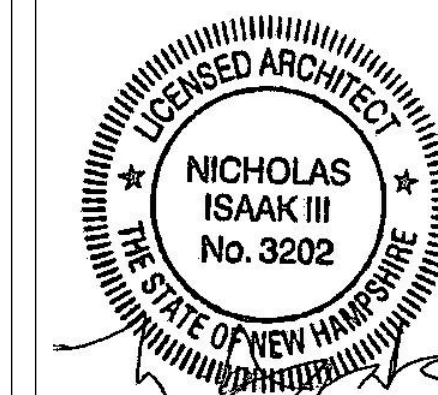

Consultant
 Address
 Phone
 Fax
 e-mail

Consultant
 Address
 Address
 Phone
 Fax
 e-mail

Consultant
 Address
 Address
 Phone
 Fax
 e-mail

Consultant
 Address
 Address
 Phone
 Fax
 e-mail

No.	Description	Date

Peter Murphy
 15 Main St.

SECTIONS

Project number 1612

Date 3/14/17

Drawn by Author

Checked by Checker

A4.0

Scale 1/4" = 1'-0"

PERMIT SET
3/14/17

