

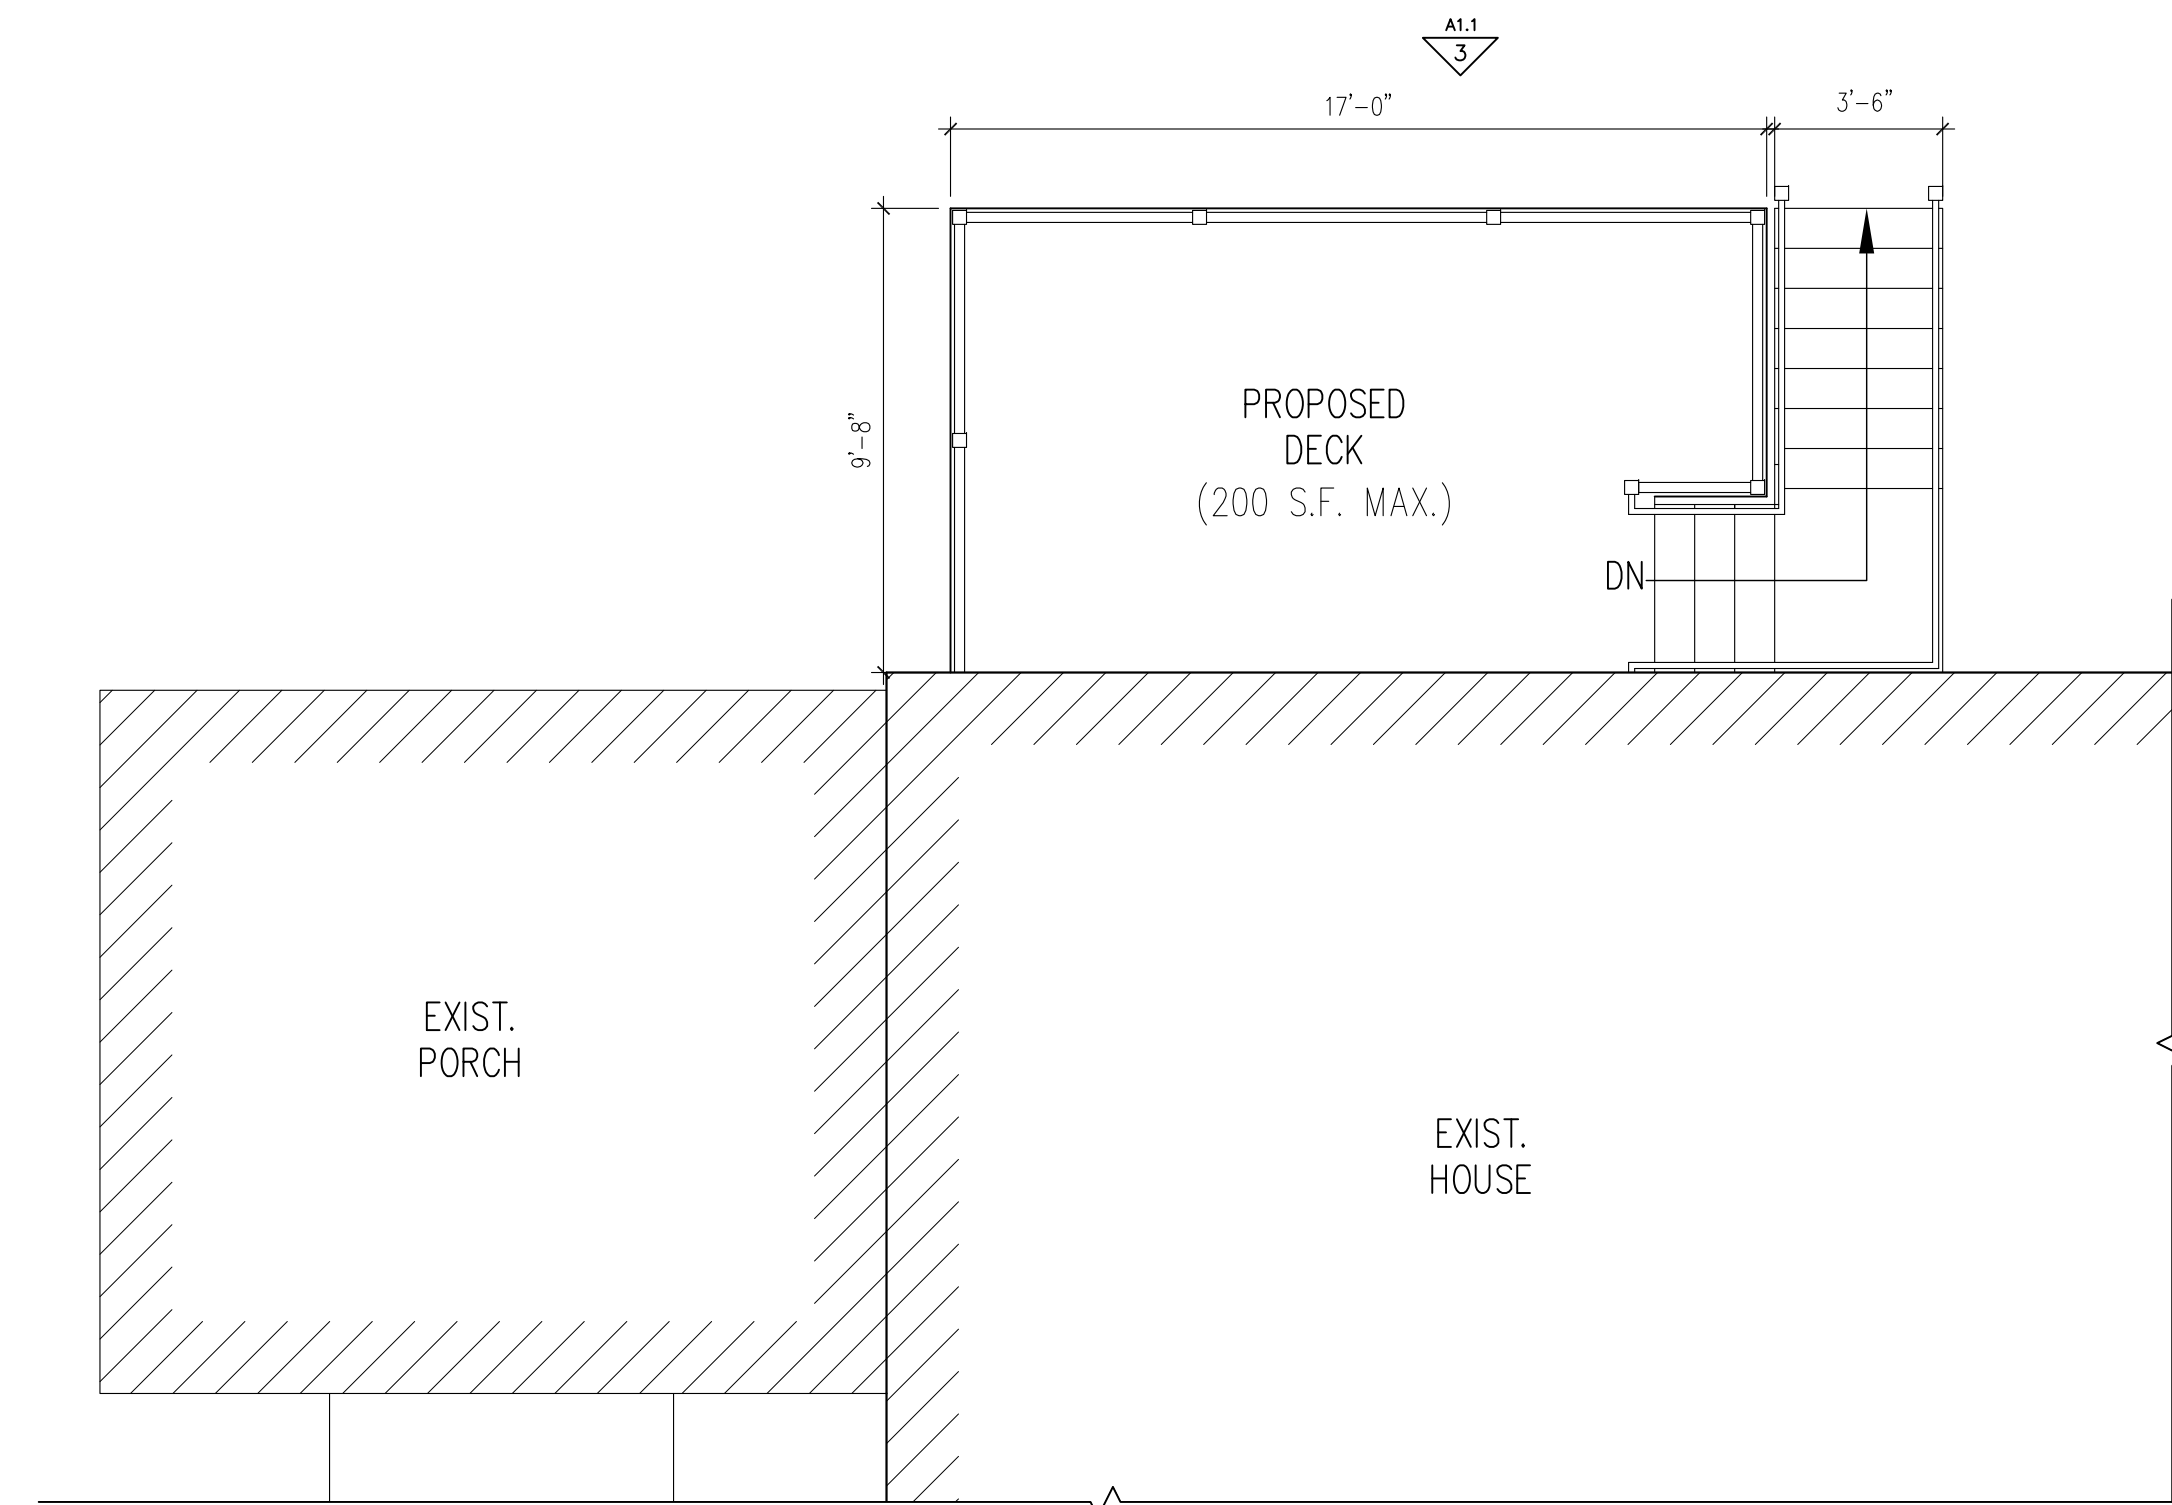


1 SITE PLAN  
SCALE: 1:10

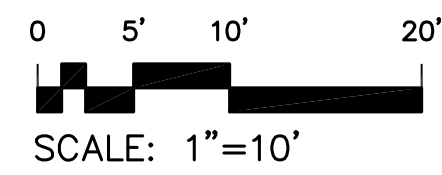

2 ENLARGED PARTIAL PLAN  
SCALE: 1/4" = 1'-0"

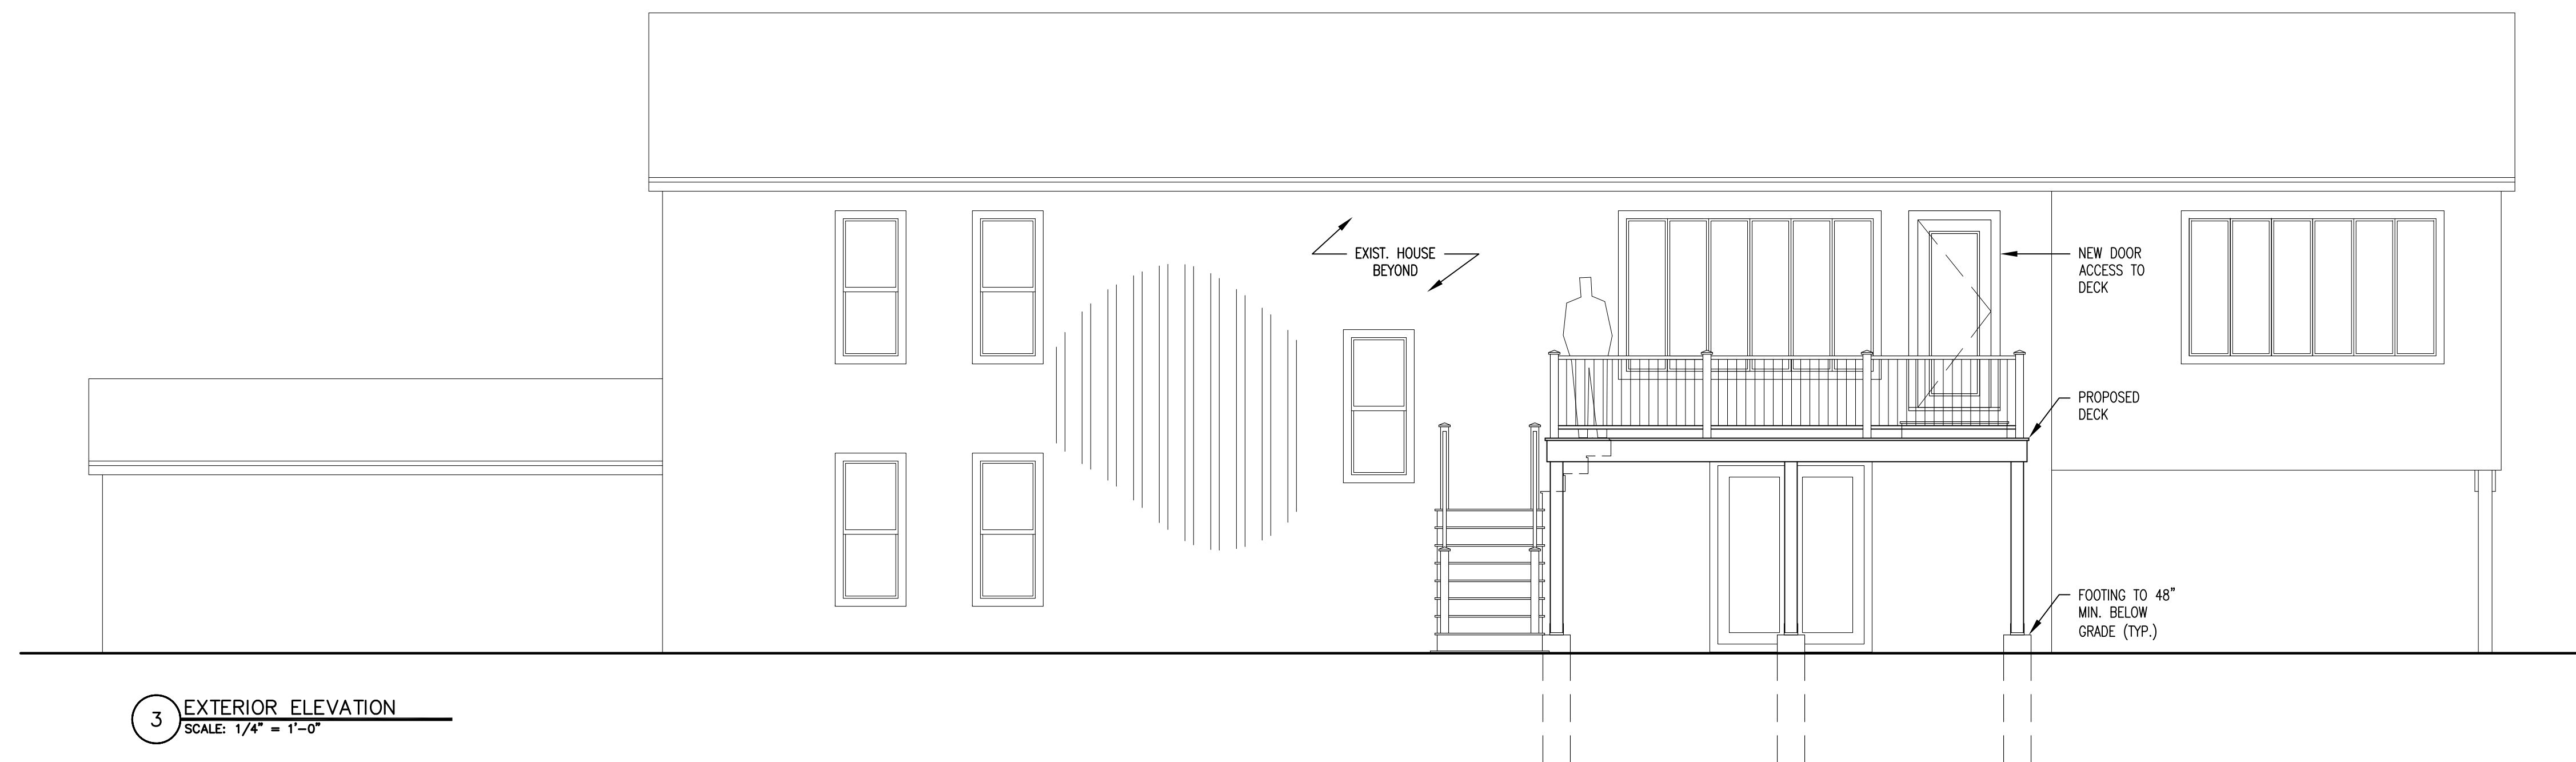

3 EXTERIOR ELEVATION  
SCALE: 1/4" = 1'-0"

SEAL

EVEN KEEL DEVELOPMENT

82 AUSTIN ST.  
PORTSMOUTH, NH  
03801

OWNER:  
RORY TRAHAN &  
JONATHAN VOGEL  
9 AMBLER WAY  
DURHAM, NH

VOGEL FAMILY  
PROPOSED EXTERIOR  
DECK ADDITION  
DURHAM, NH 03824

DRAWN BY: EM  
ISSUED: JAN 28, 2018

REVISIONS:  
NO. DATE DESCRIPTION

NO.	DATE	DESCRIPTION

PHASE  
CONCEPTUAL DESIGN

SHEET CONTENTS  
SITE PLAN,  
ENLARGED PART.  
PLAN, EXTERIOR  
ELEVATION

SHEET NO.

A1.1