



8/3/2022 4:24:46 PM C:\Users\aligan\Documents\374-MAIN-ST\_2022\_RVT20-CENTRAL\_detailed\_0718.dwg\A201.rvt

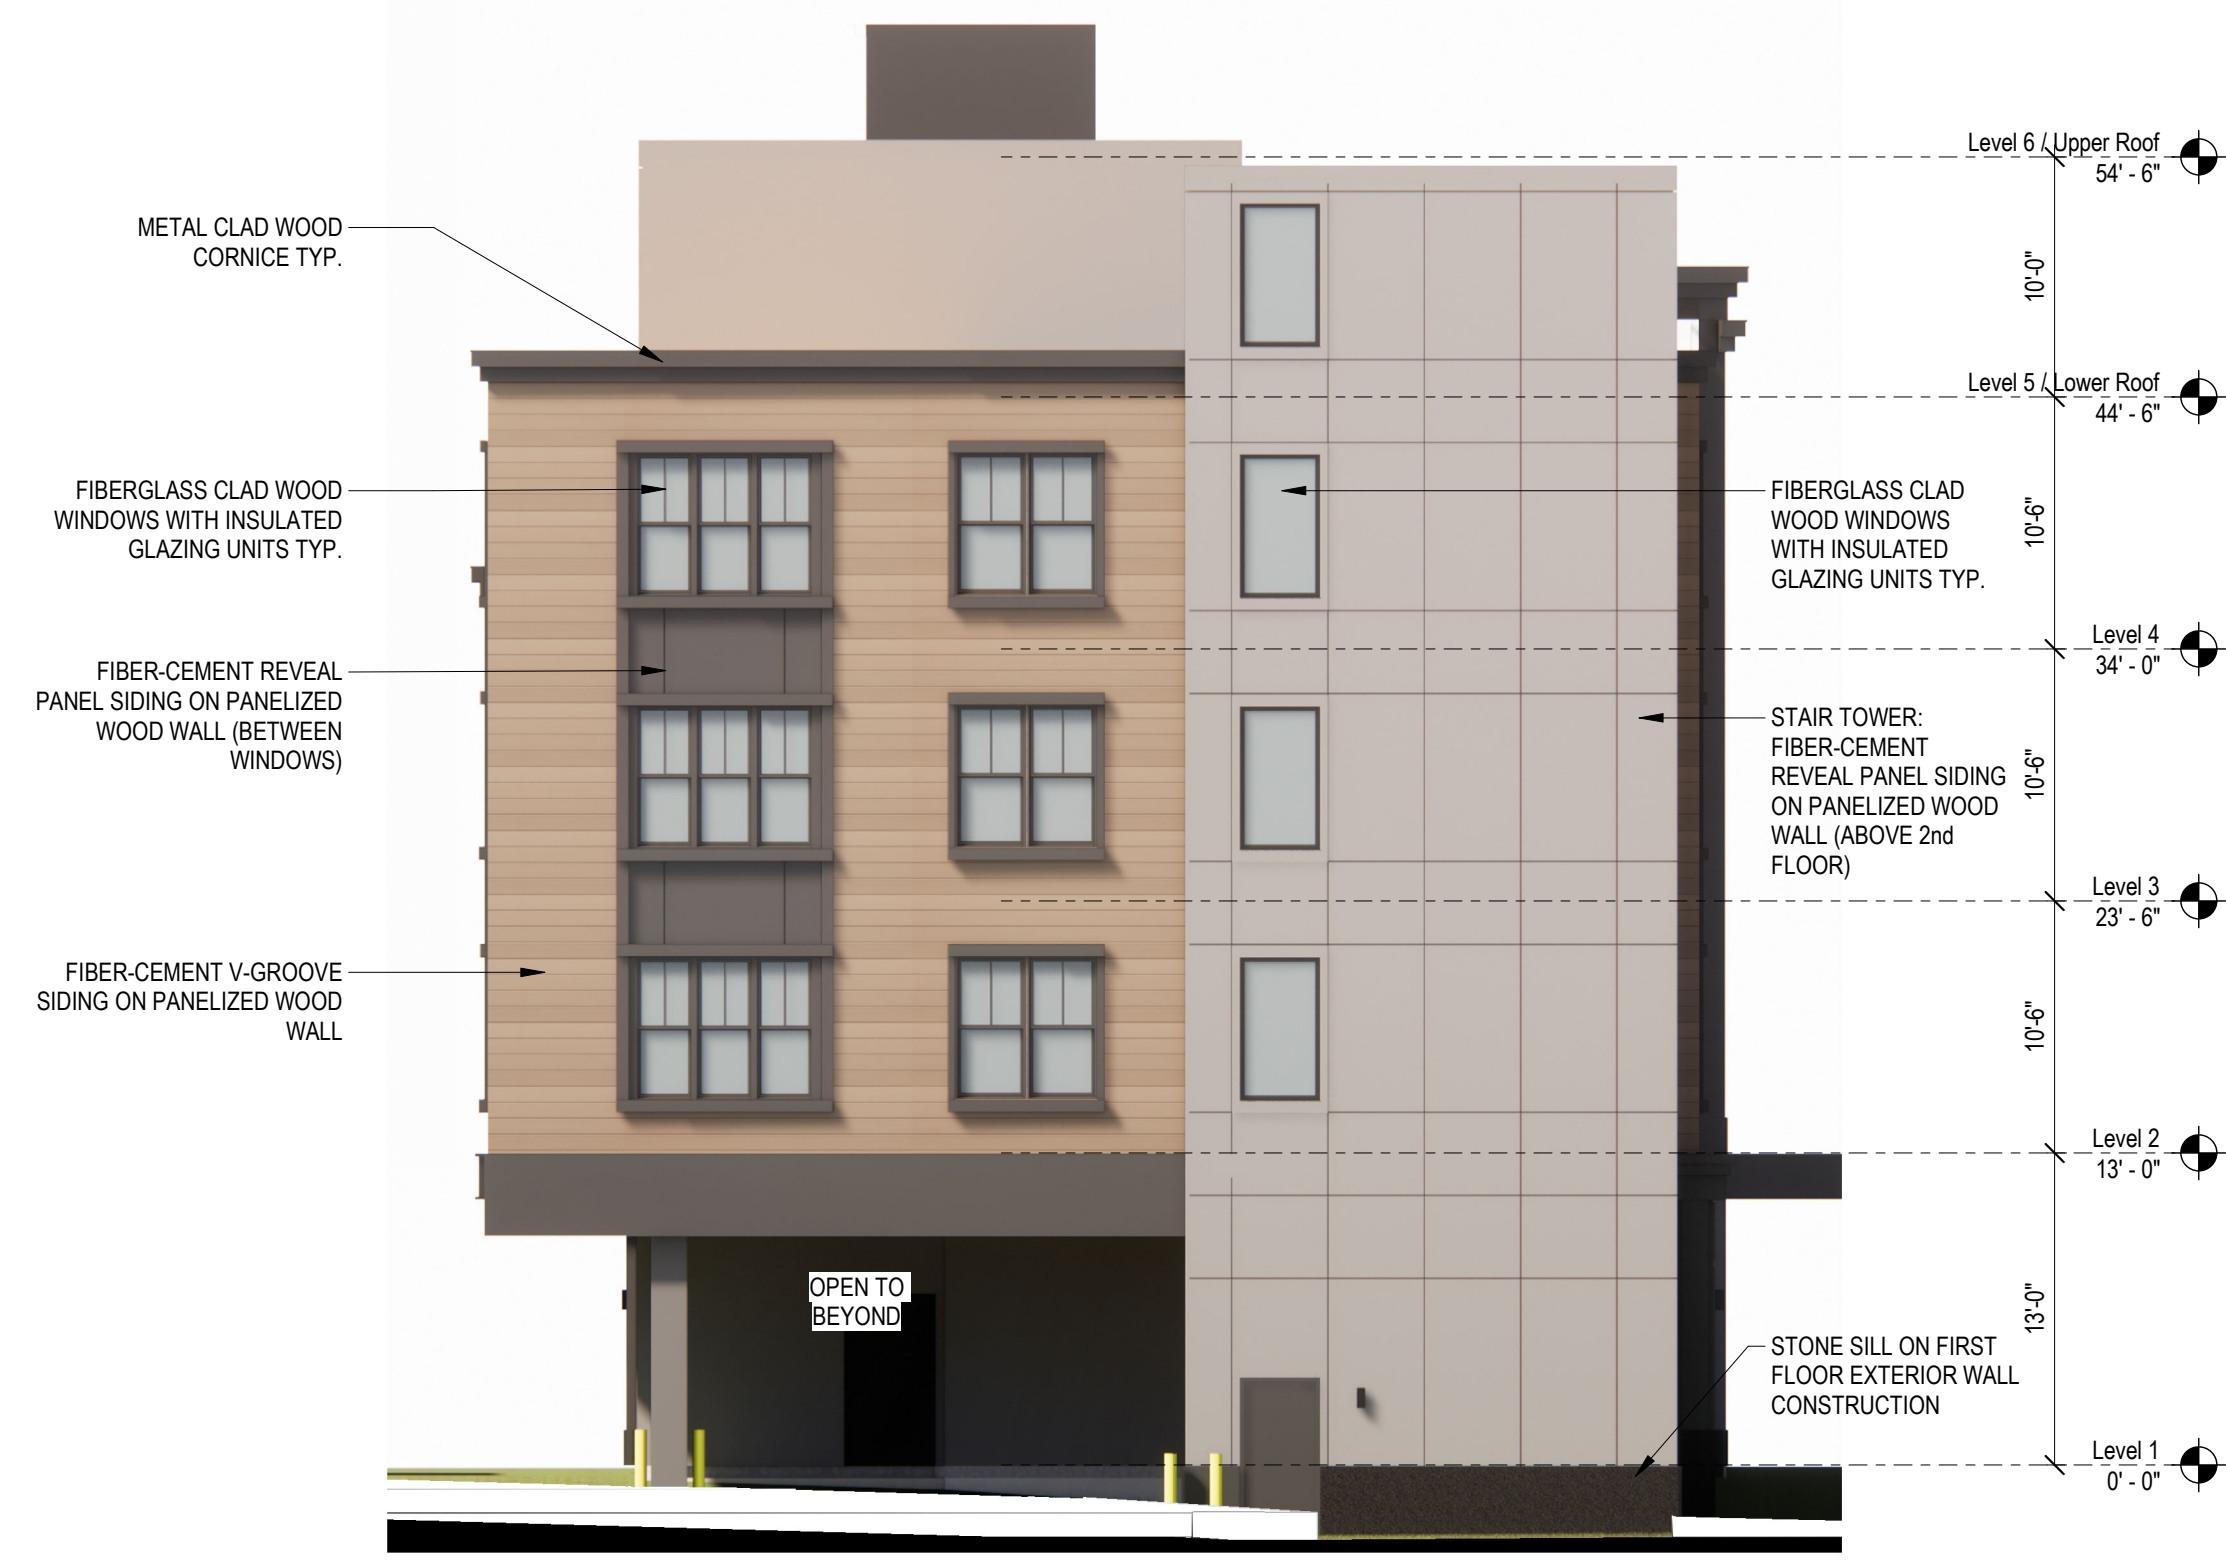

5 SOUTH ELEVATION (ALLEY)  
1/8" = 1'-0"



4 EAST ELEVATION  
1/8" = 1'-0"

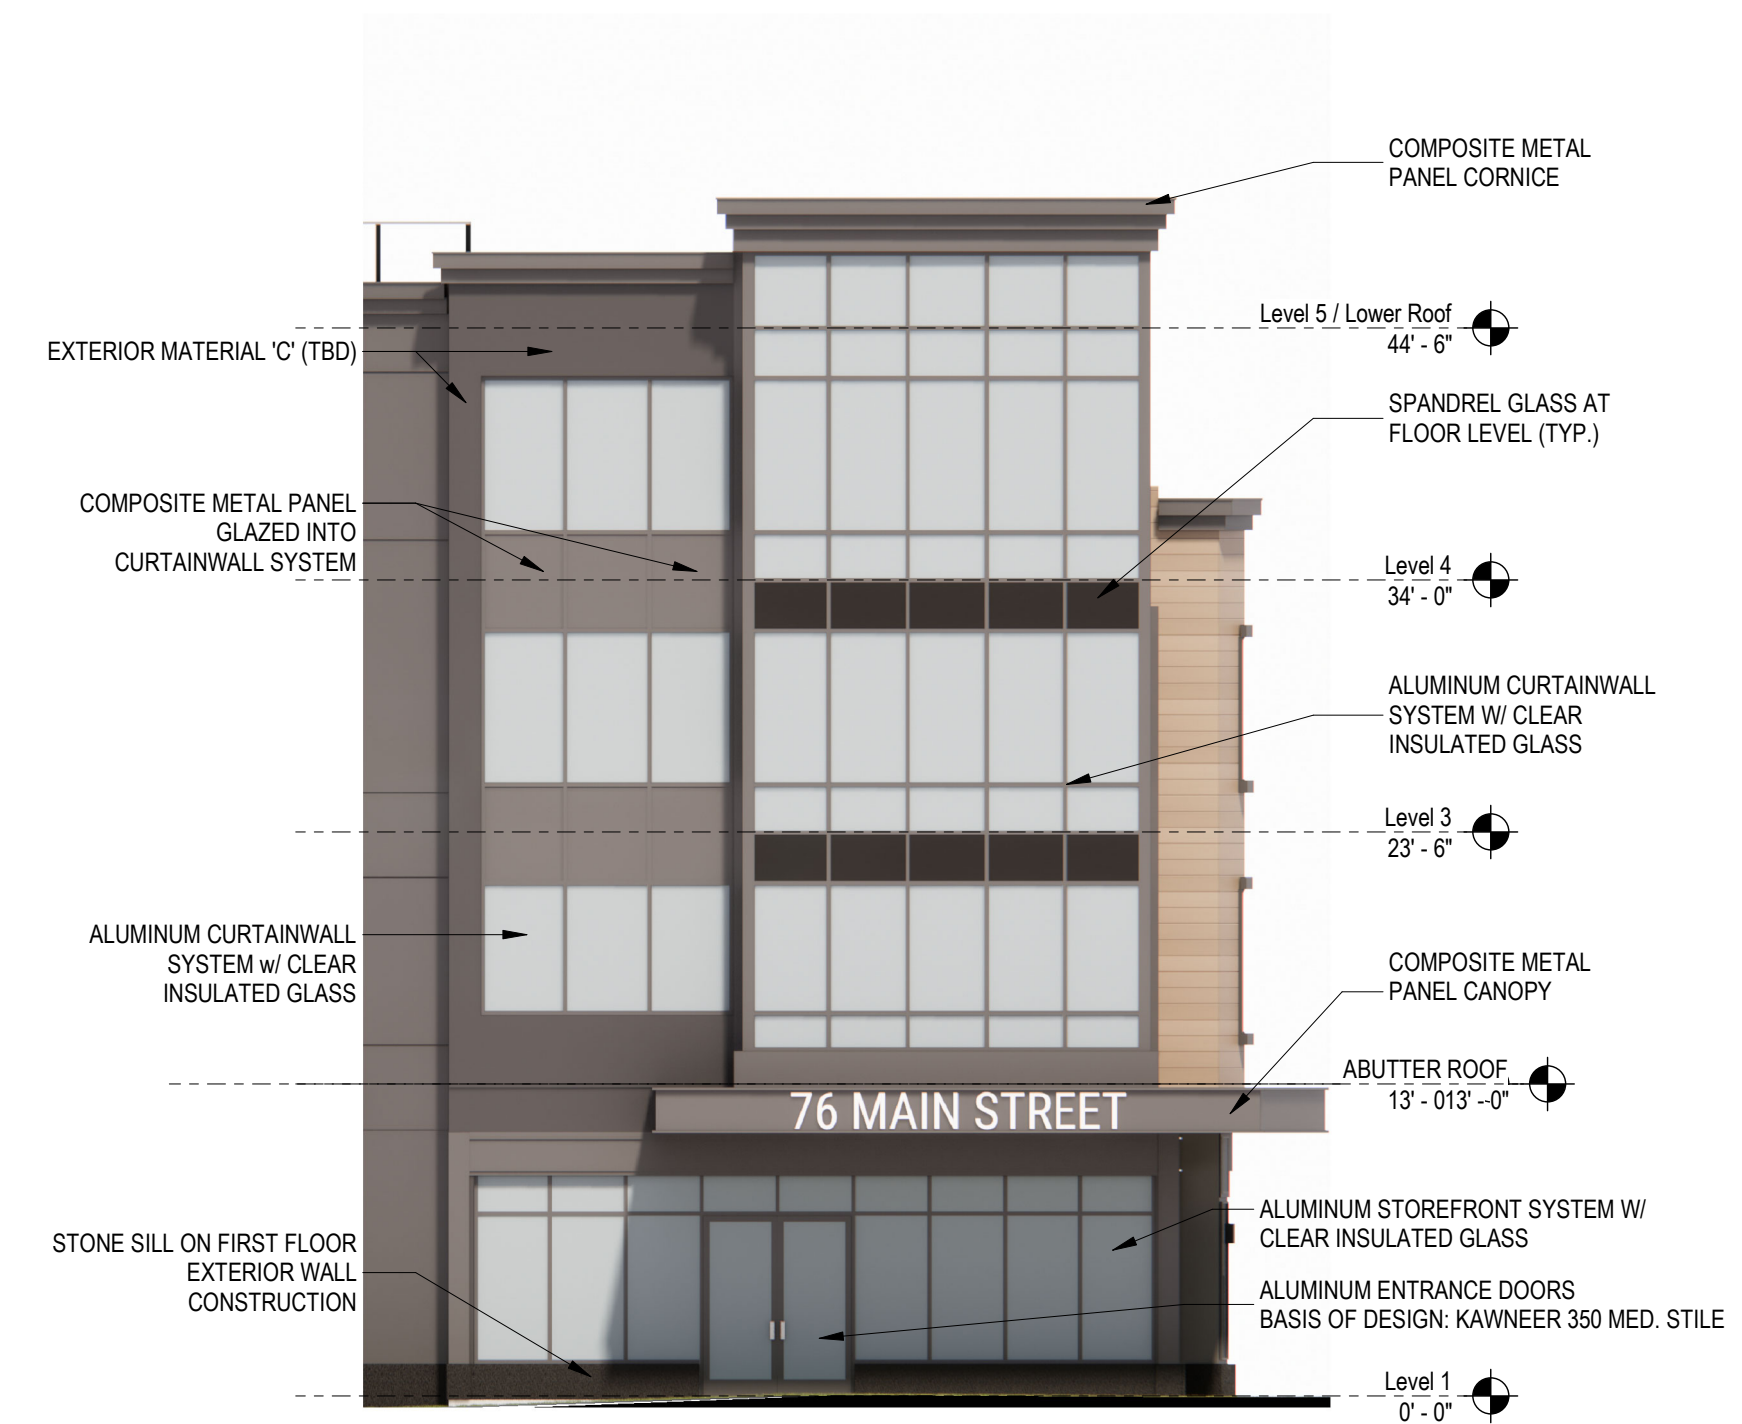

3 TOWER ELEVATION (STRAIGHT ON)  
1/8" = 1'-0"



2 NORTH ELEVATION (PETTEE BROOK)  
1/8" = 1'-0"



1 WEST ELEVATION (MAIN ST)  
1/8" = 1'-0"

# Bergmeyer

BOS 51 Shaguel St.  
 6th Floor  
 Boston, MA 02210  
 01.542.1025  
 LA 800 South Figueroa St.  
 Suite 1080  
 Los Angeles, CA 90017  
 213.527.1050  
 www.bergmeyer.com

FOR REFERENCE ONLY

NO.	BY	DATE	DESCRIPTION
1		2021-09-24	PH2 PROGRESS SET

74 MAIN STREET  
74 MAIN STREET  
DURHAM, NH

Durham, NH

EXTERIOR  
ELEVATIONS

DRAWN BY: JM

REVIEWED BY: AJD/ZS

JOB NO: 19096.00

## A201