


02 SECOND FLOOR PLAN
SCALE: 1/4" = 1'-0"



01 FIRST FLOOR PLAN
SCALE: 1/4" = 1'-0"

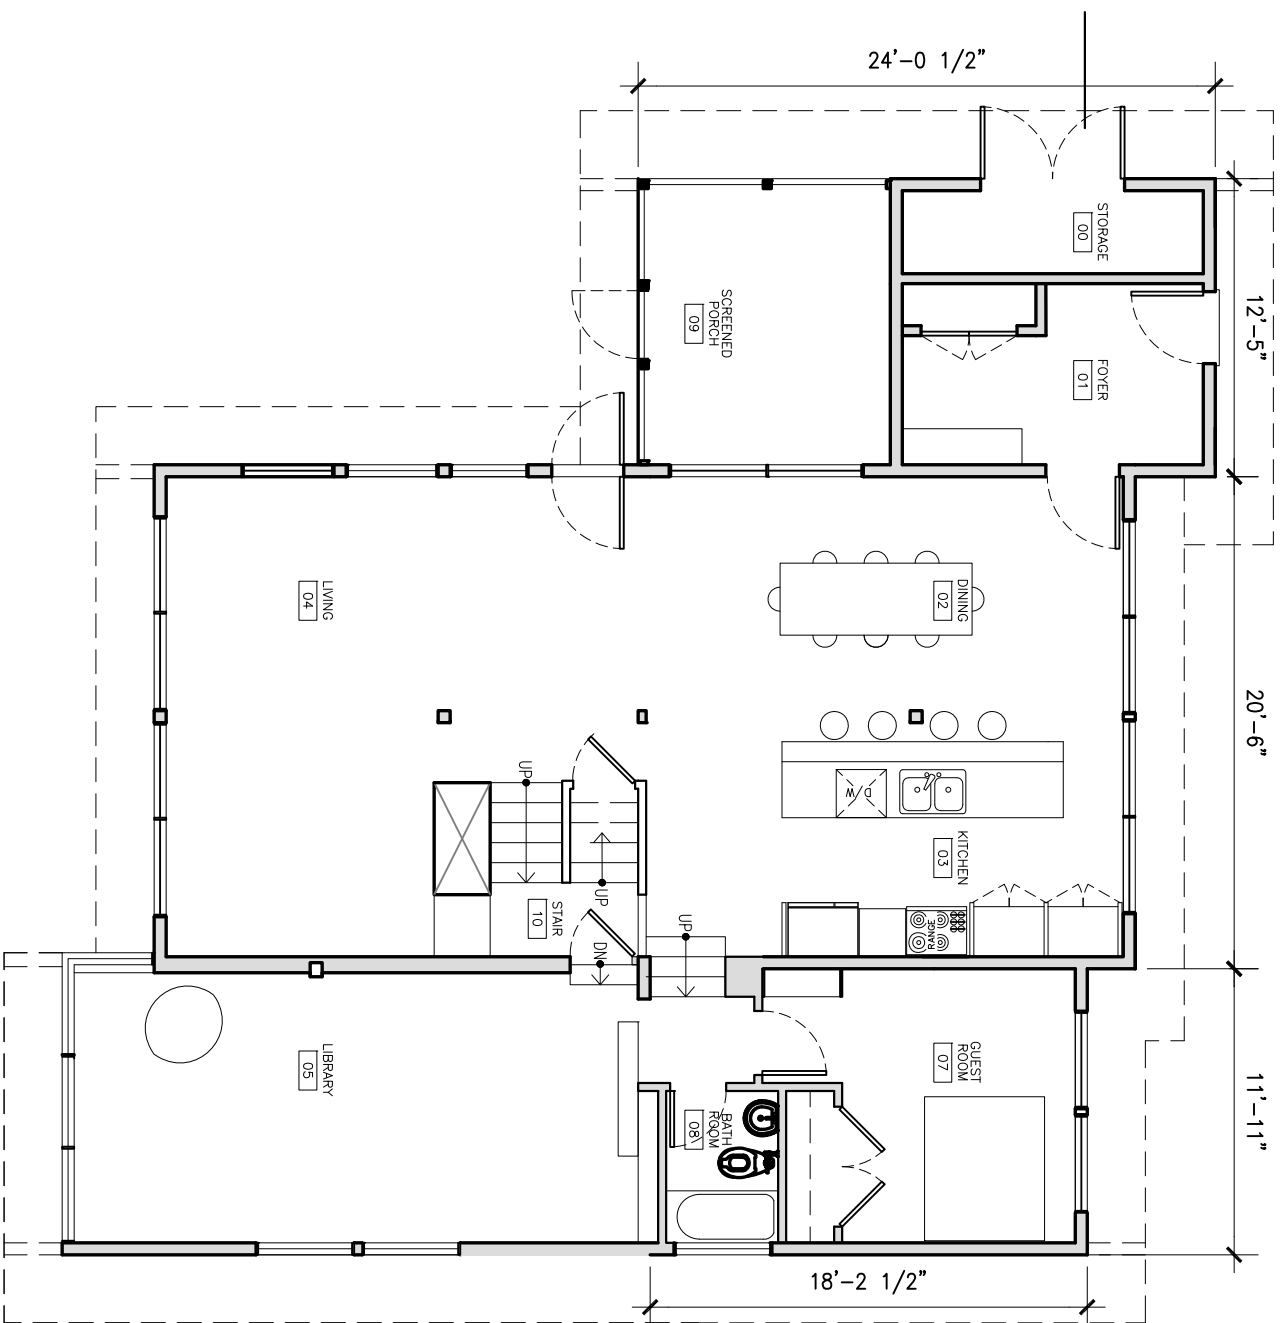

14 OYSTER RIVER ROAD
DURHAM, NEW HAMPSHIRE

MANYPENNY MURPHY ARCHITECTURE
324 Lincoln Avenue, Portsmouth, NH 03801
tel: 603.319.8199

DATE: 02 APR 13
20A CONSTRUCTION #2
DESIGN REVIEW
21 JUNE 13
SCHEMATIC OPTIONS
02 APR 13
CONCEPTUAL DESIGN
REVISE: REVISIONS

TITLE:
**FIRST & SECOND
FLOOR PLAN**

PROJECT NO.: 13-007

SCALE: 1/4" = 1'-0"

SEAL: **AMM** CHECK:

DATE: 03/26/13

DWG. NO.:

A2.1