

SHIPLAP JOINT



3" = 1'-0" RECEIVED
Town of Durham

5/8" CAP SLOPED TO DRAIN

APR 26 2013

Planning, Assessing,
Zoning & Code Enforcement

1x8 SHIPLAP
ROUGH SAWN PINE

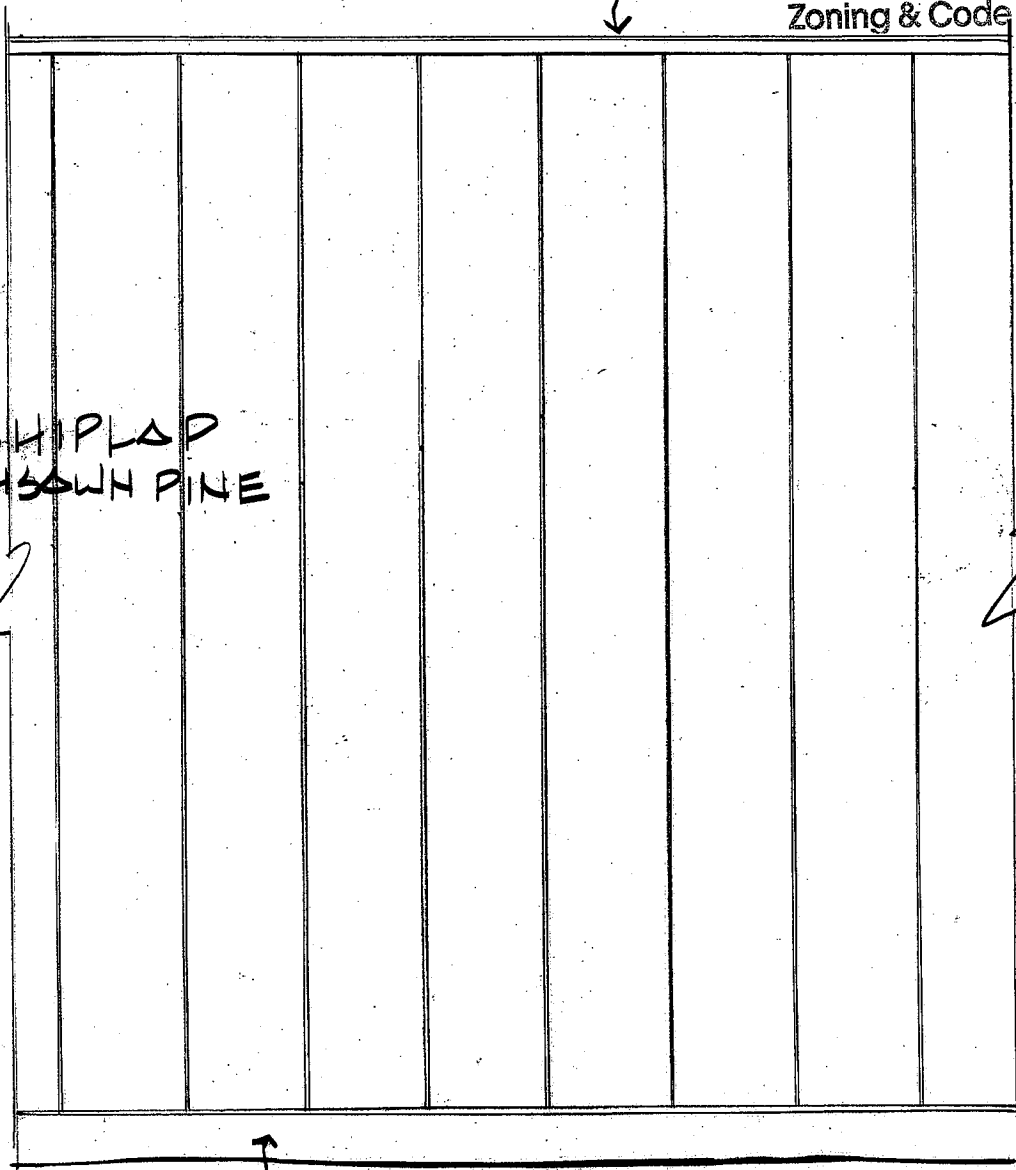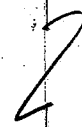


PT. MUDSILL

2' SHIPLAP FENCE

1" = 1'-0"

ALL STAINED WEATHERED WOOD TO
MATCH DARKER FIELD SAMPLE AS
CHOSEN BY ADC.

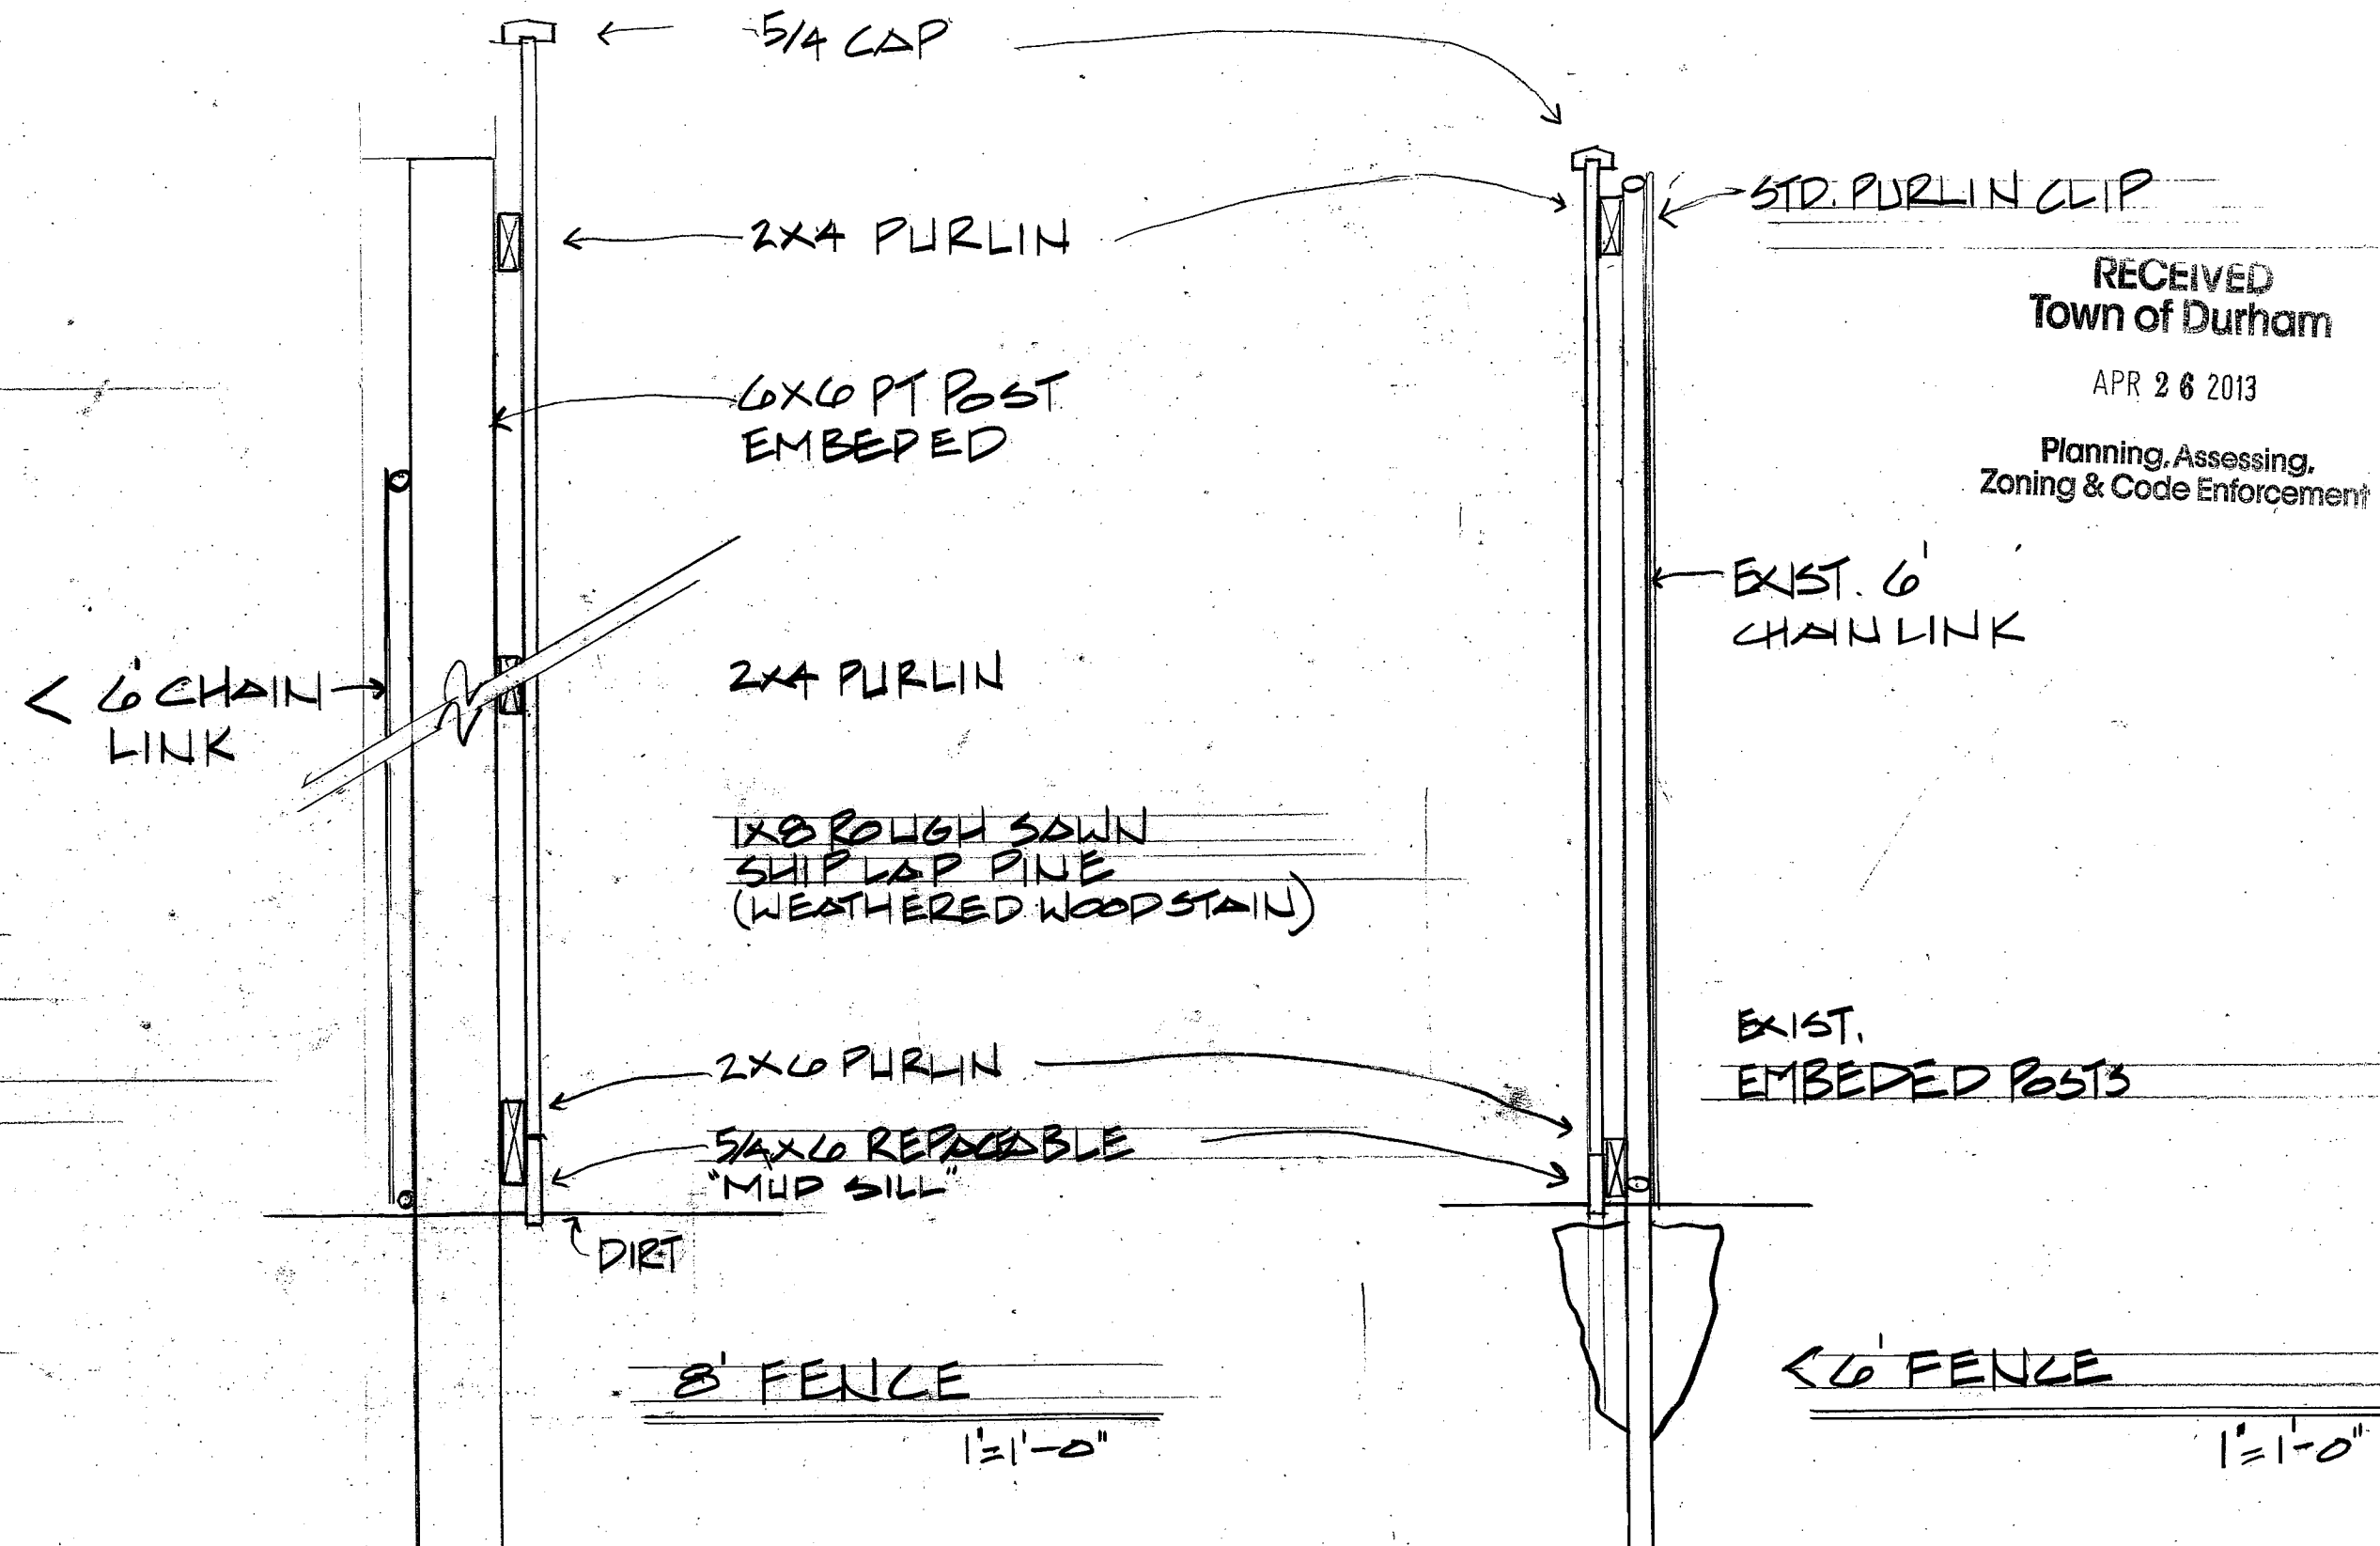

RECEIVED
Town of Durham

APR 26 2013

Planning, Assessing,
Zoning & Code Enforcement

← EXIST. 6'
CHAIN LINK

EXIST.
EMBEDDED POSTS

8' FENCE
1"=1'-0"

← 6' FENCE
1"=1'-0"