




3 BUILDING SECTION @ 'BARN' SEE S2.0 & S3.0

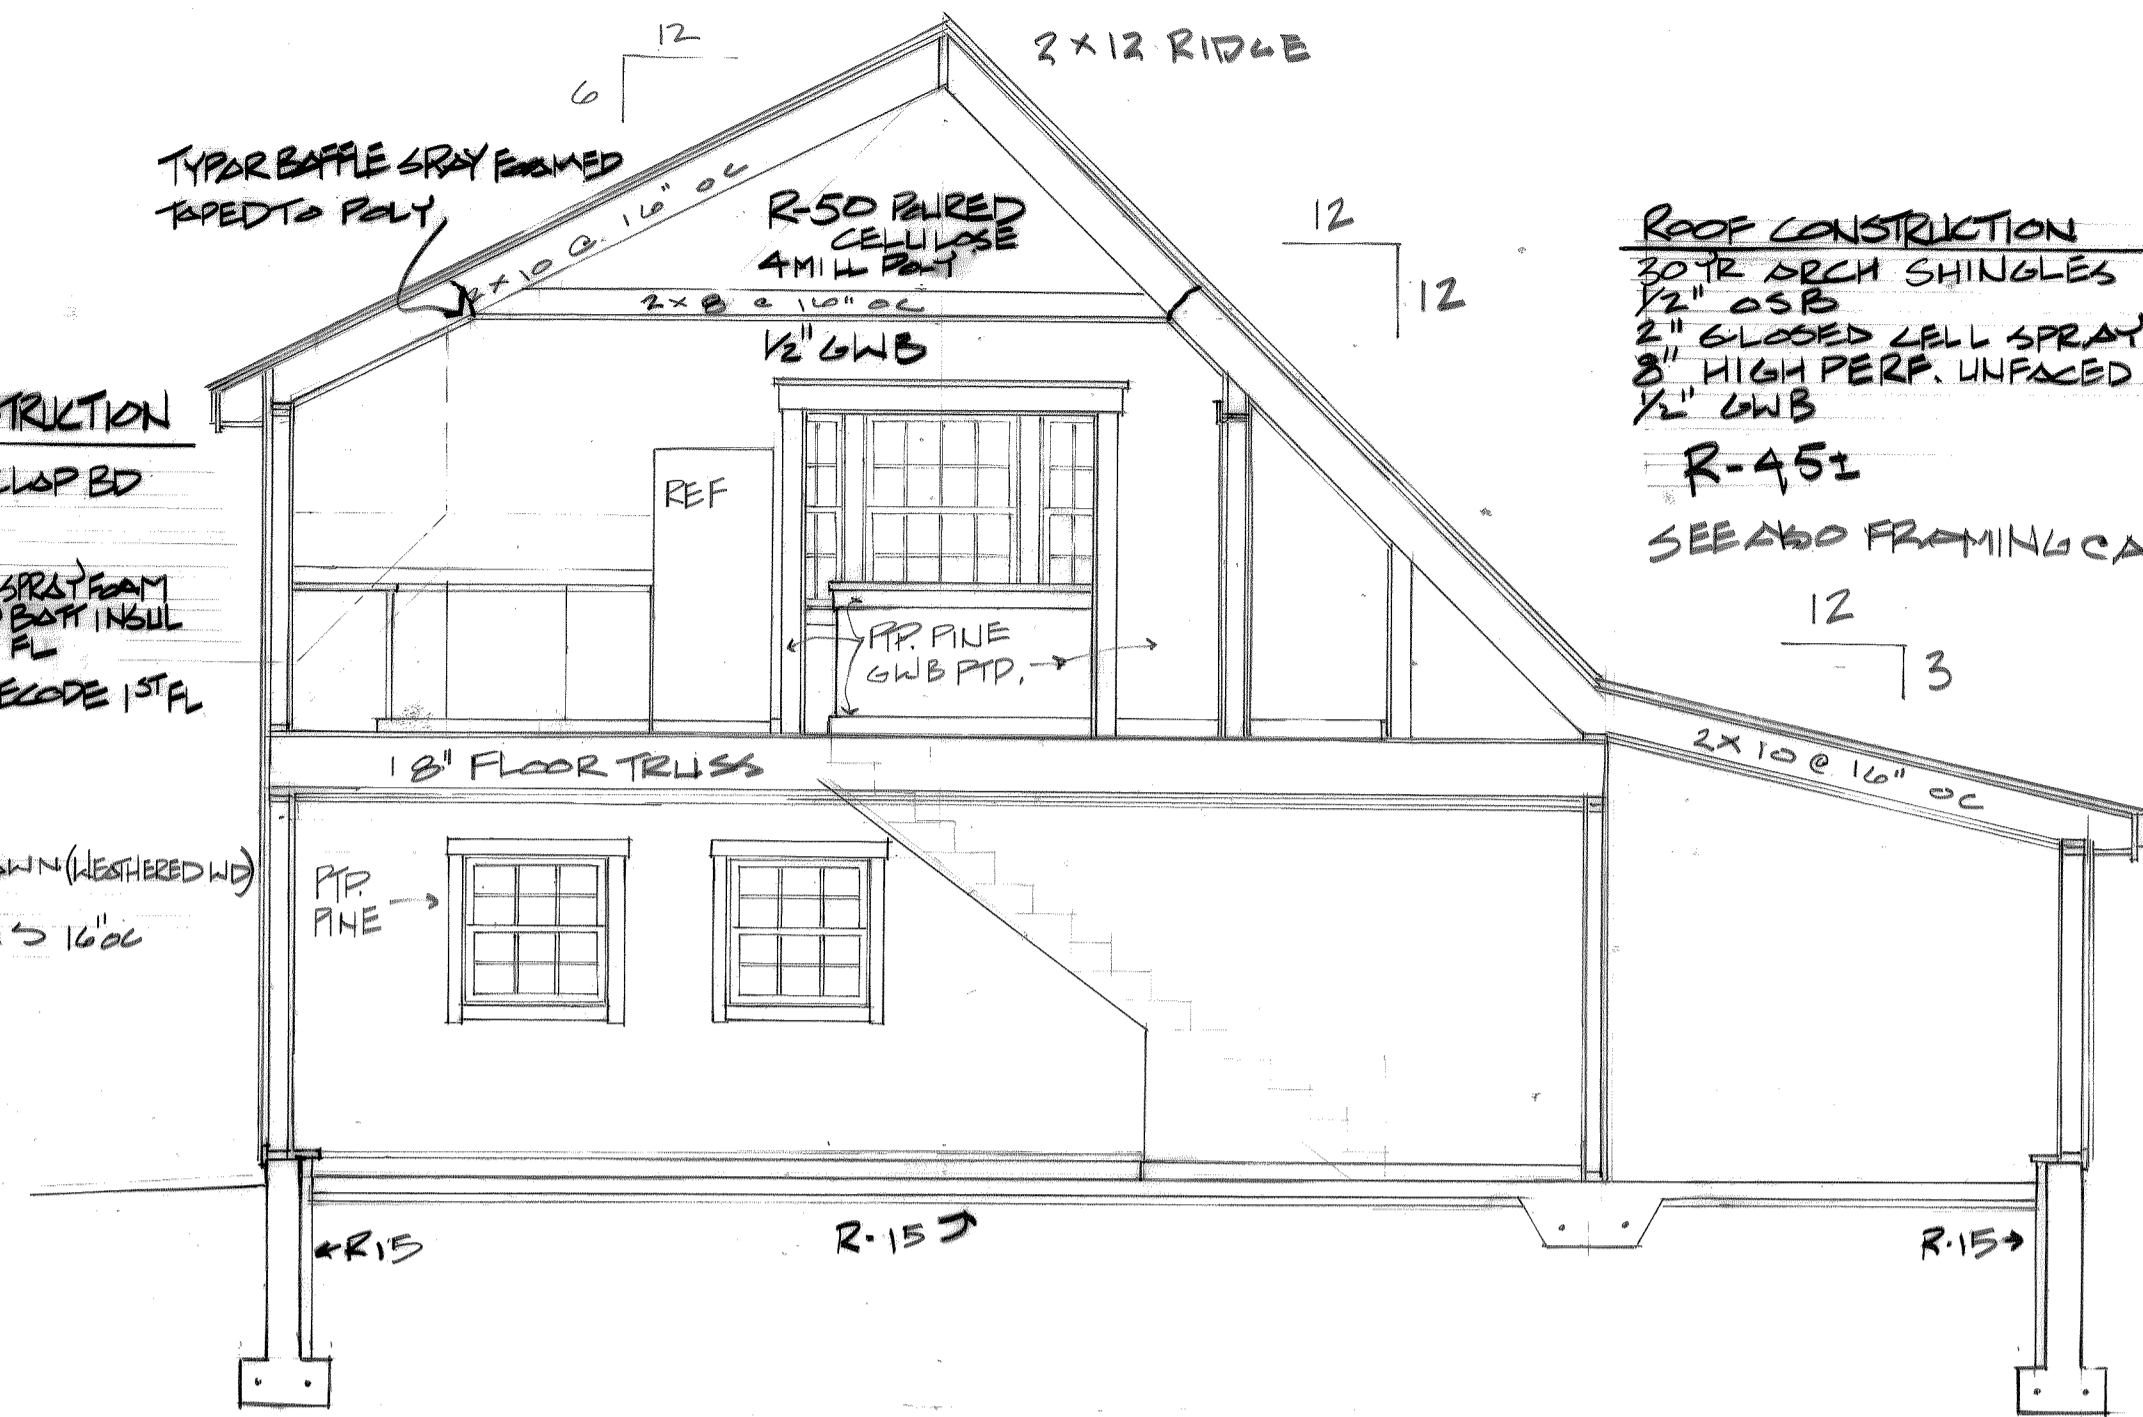

1 BUILDING SECTION

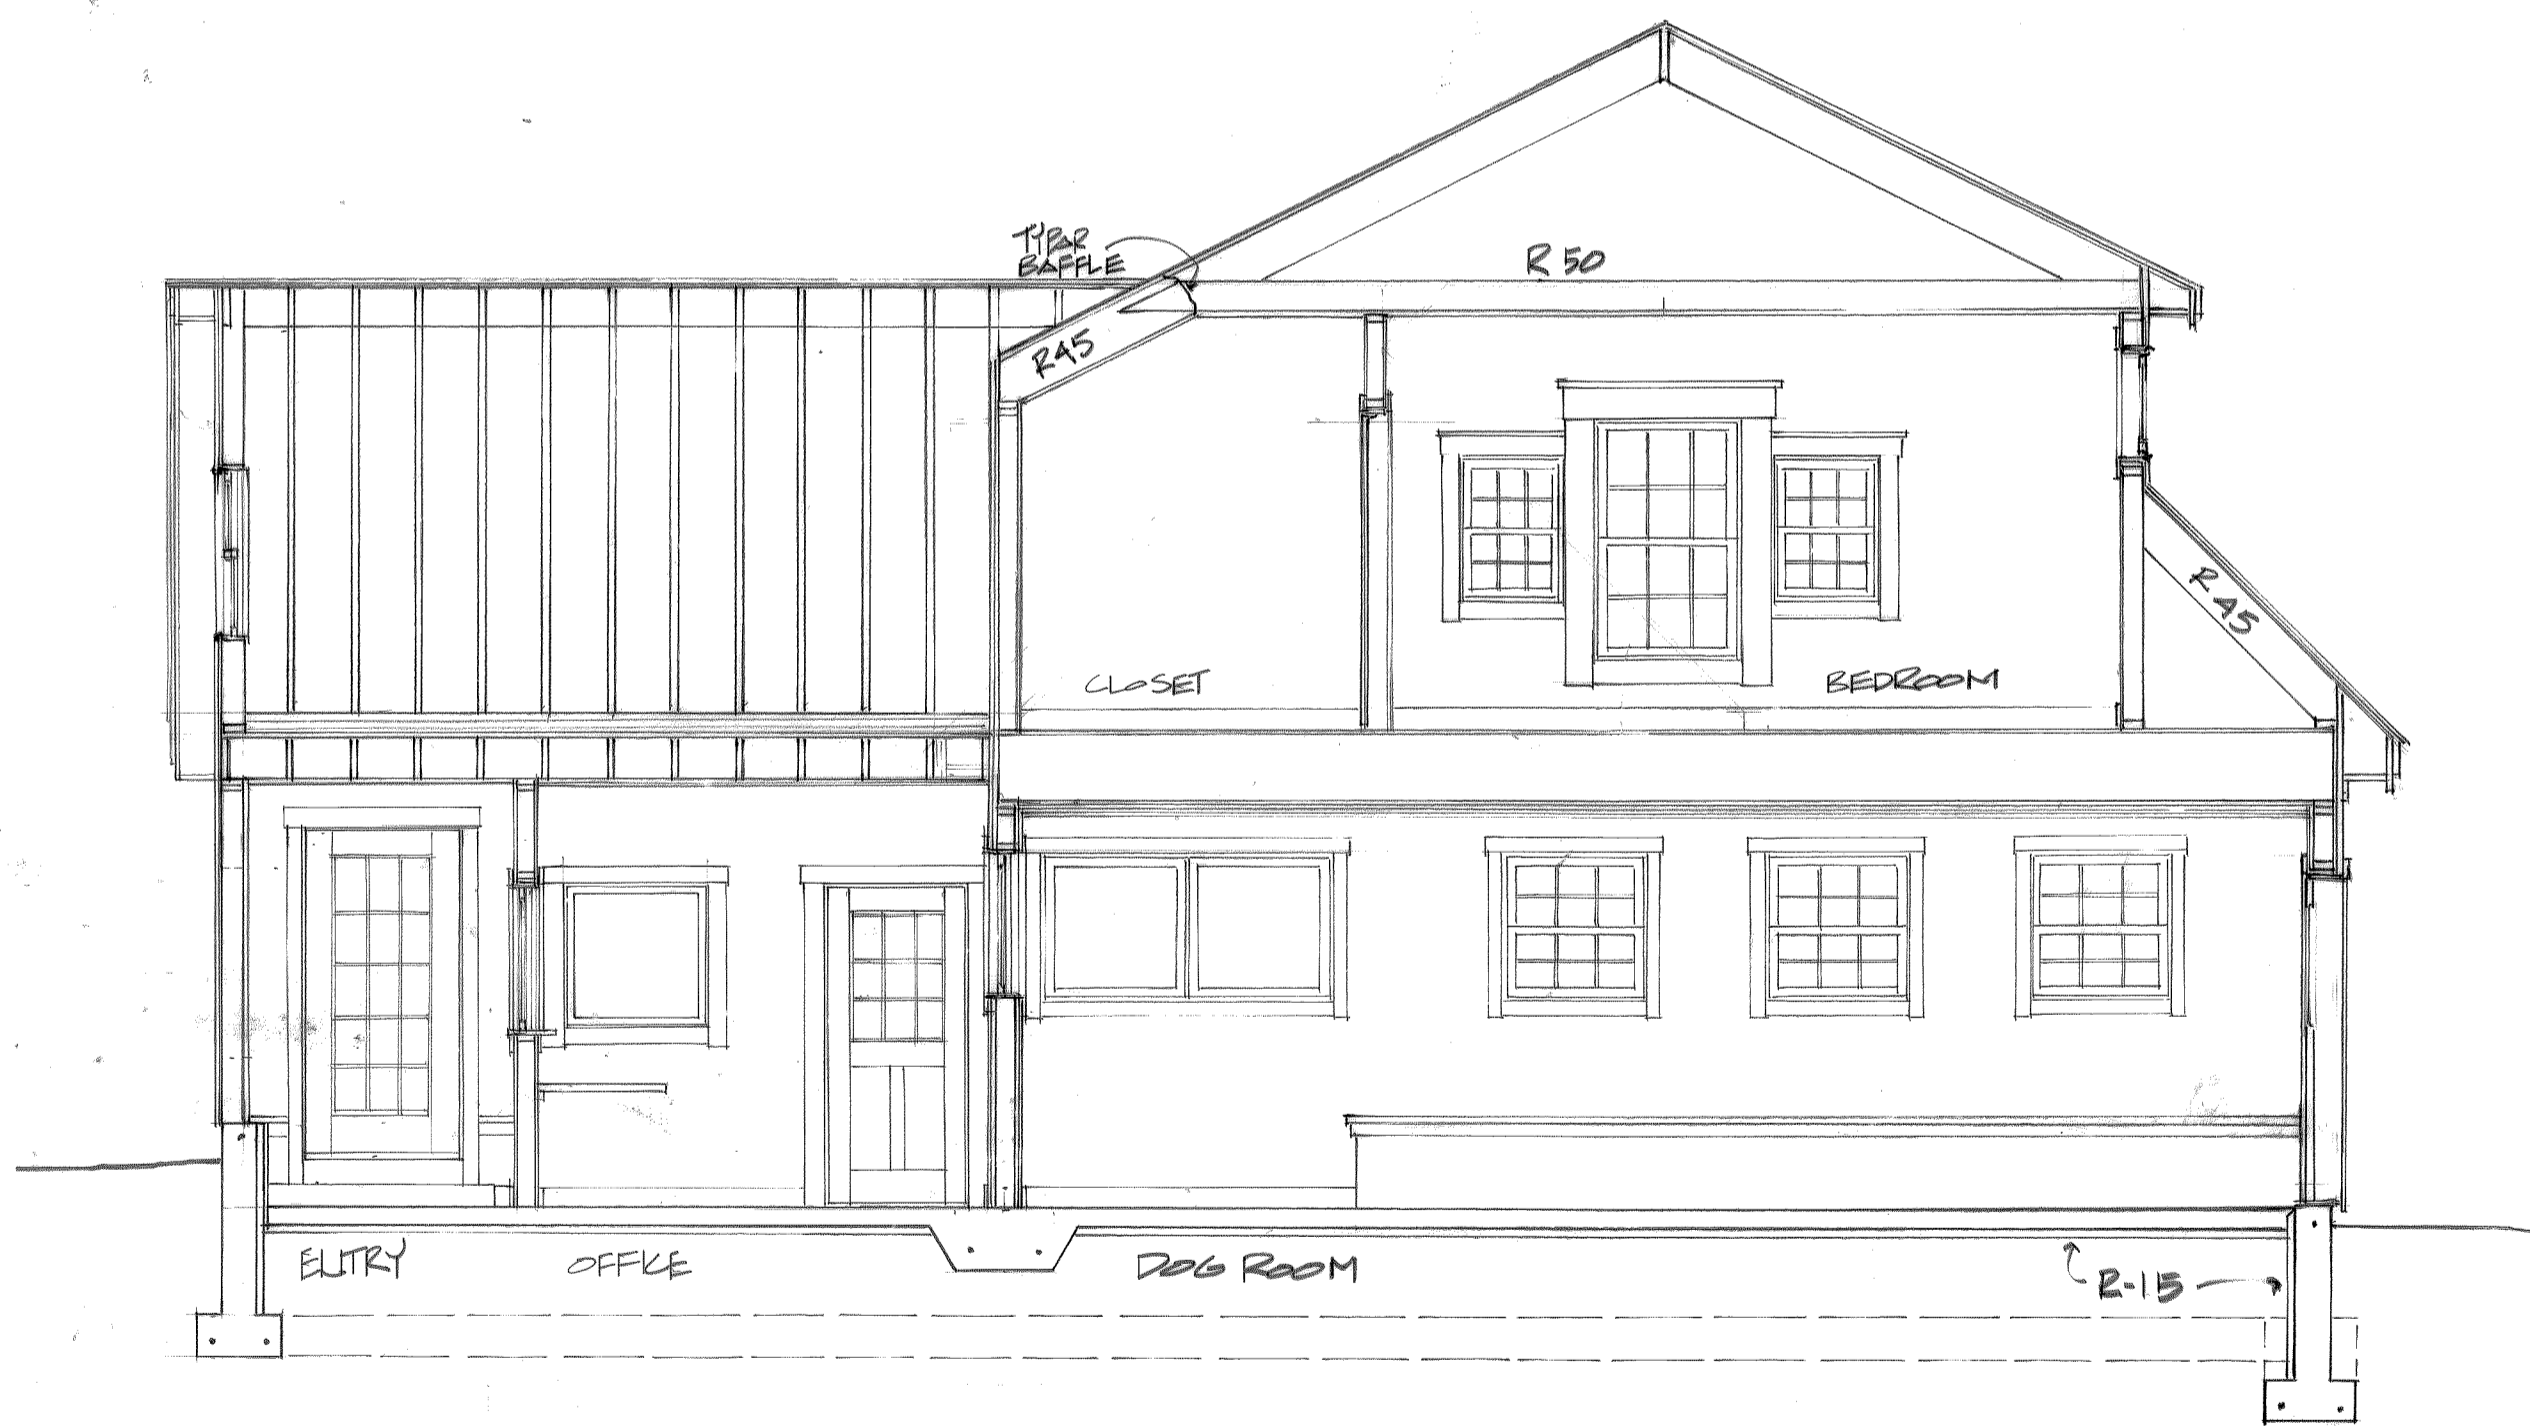

4 BUILDING SECTION
1/4" = 1'-0"

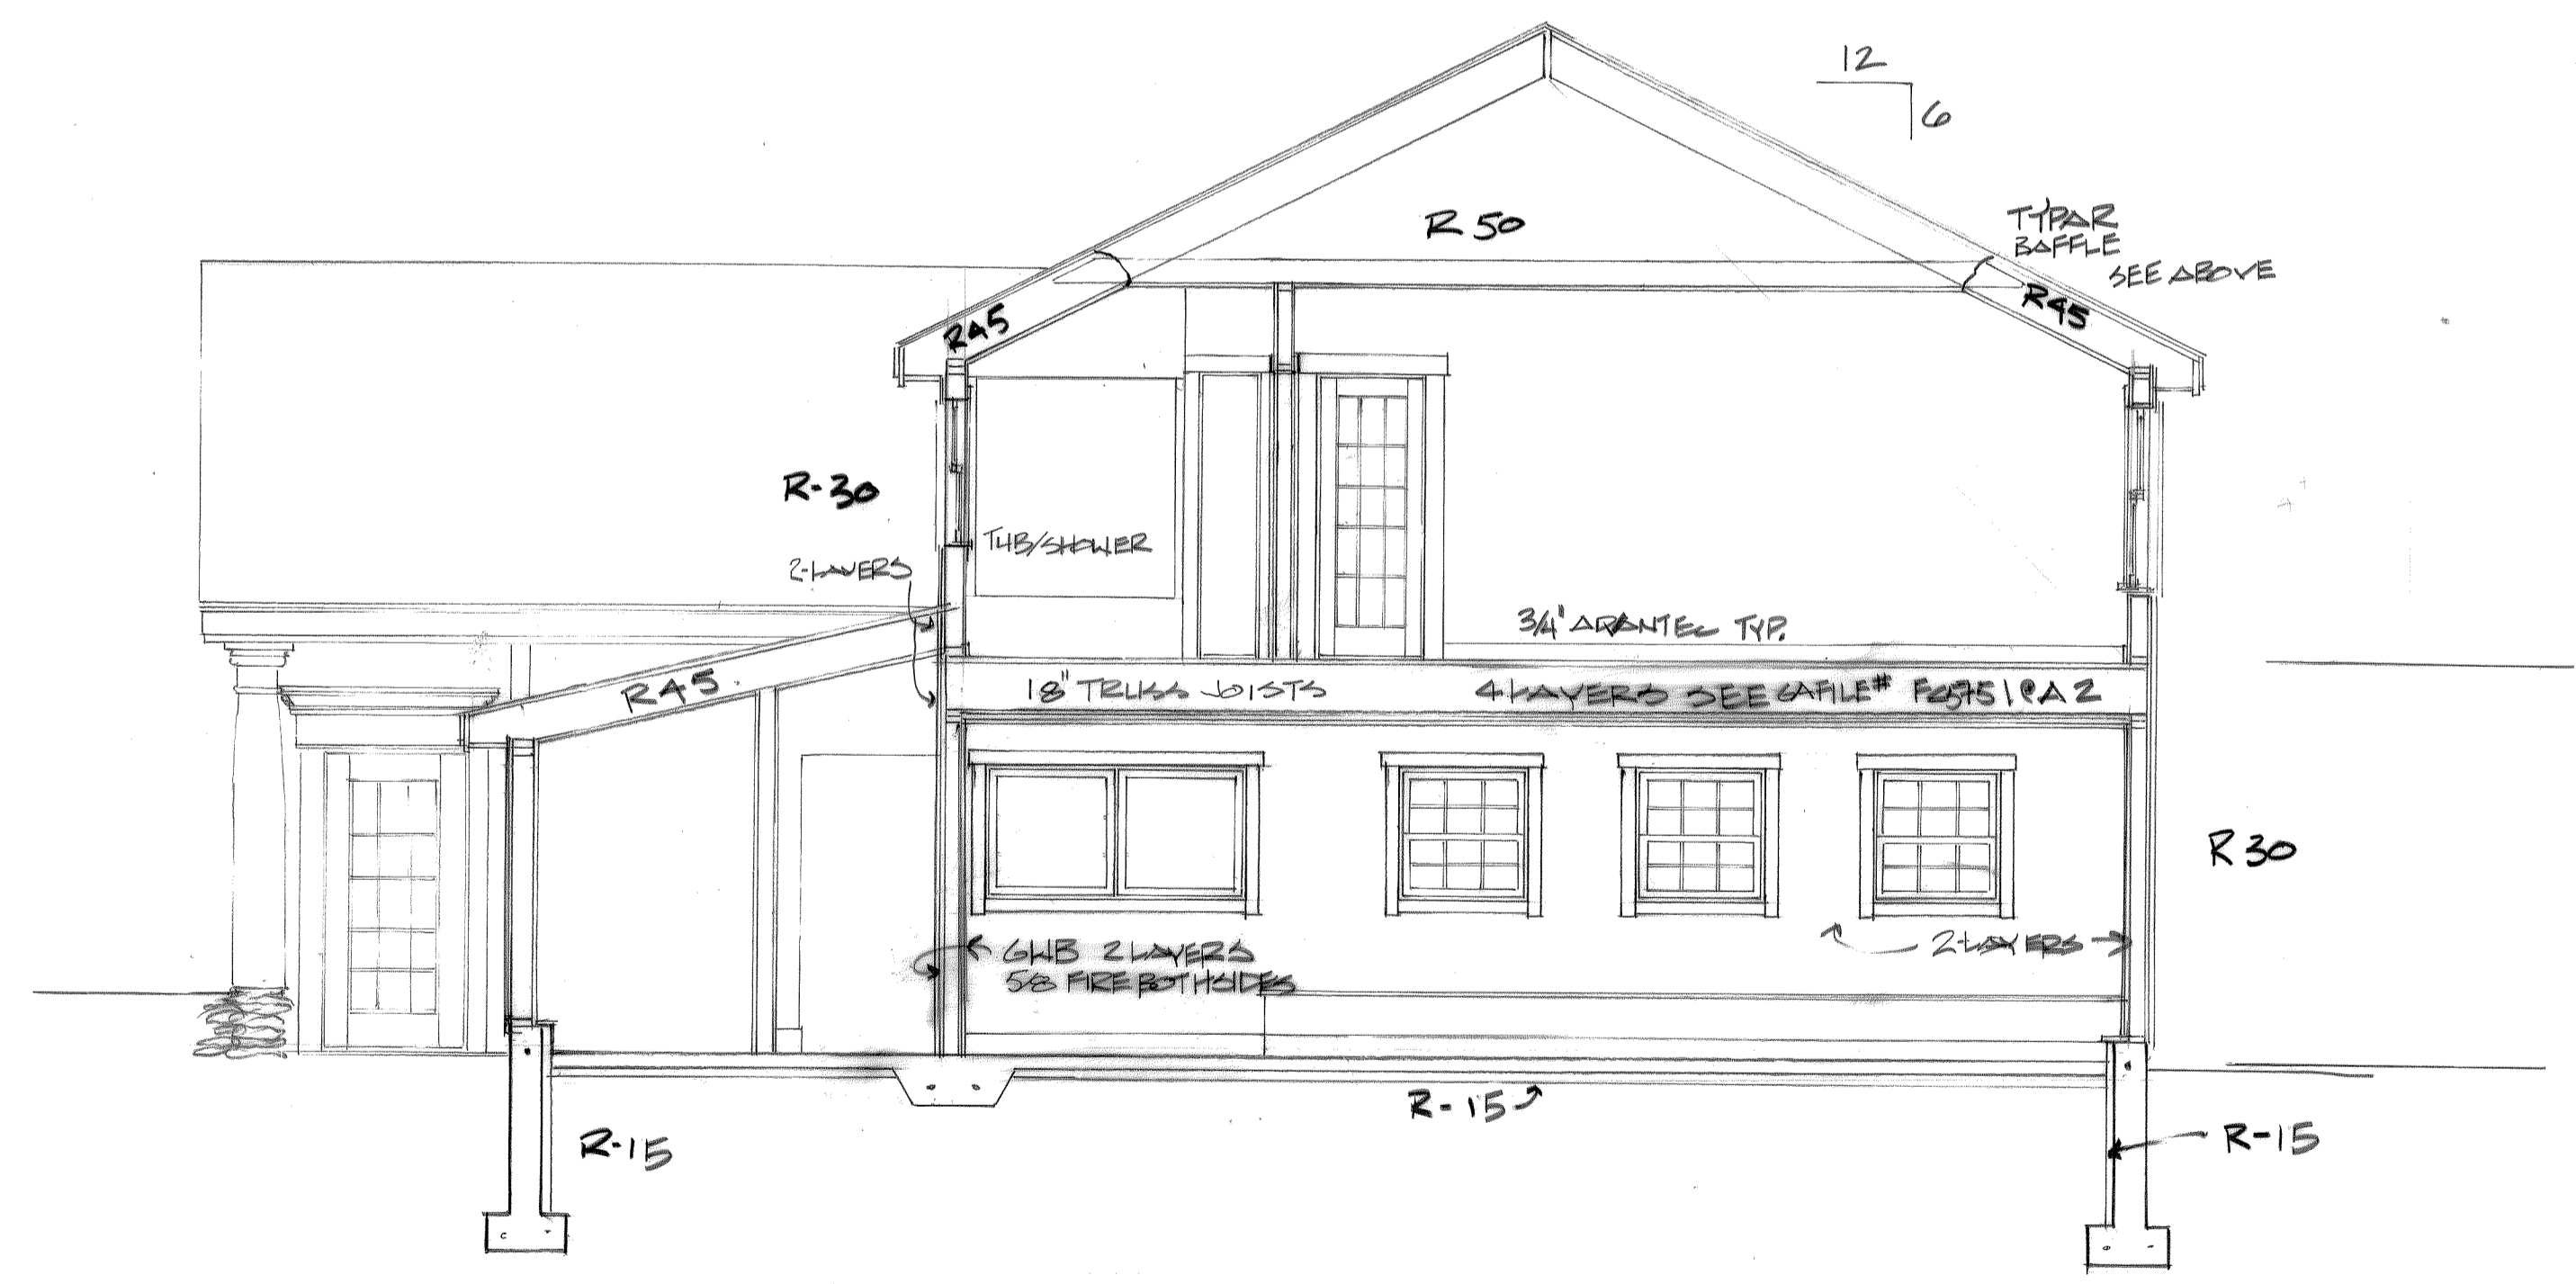

2 BUILDING SECTION
1/4" = 1'-0"

1/4" = 1'-0"

ROOF CONSTRUCTION
30 YEAR ARCH SHINGLES
1/2" OSB
2" CLOSED CELL SPRAY FOAM
3" HIGH PERP. UNFACED BATT'S
1/2" GWB

WALL CONSTRUCTION
4" EXPHARDI CLAP BD
1" POLYISO
1/2" OSB
2" CLOSED CELL SPRAY FOAM
3" UNFACED BATT INSUL
1/2" GWB 2ND FL
2" GWB FIRECODE 1ST FL

DESIGN
R.W. ROBIN LUNDERLICH
66 MARKET ROAD
LEE, NH 03861
603-659-1517

NEW DOG RESCUE BUILDING
GREAT BAY KENNEL
35 NEW MARKET ROAD
DURHAM, NH 03824

2-12-12
2-20-12

BUILDING SECTIONS
1/4" = 1'-0"