


Drawing Name: P:\13pro\13-007\Drawing Files\13-007-STRUCT.dwg  
 Wed, 02 Jul 2014 - 12:14pm

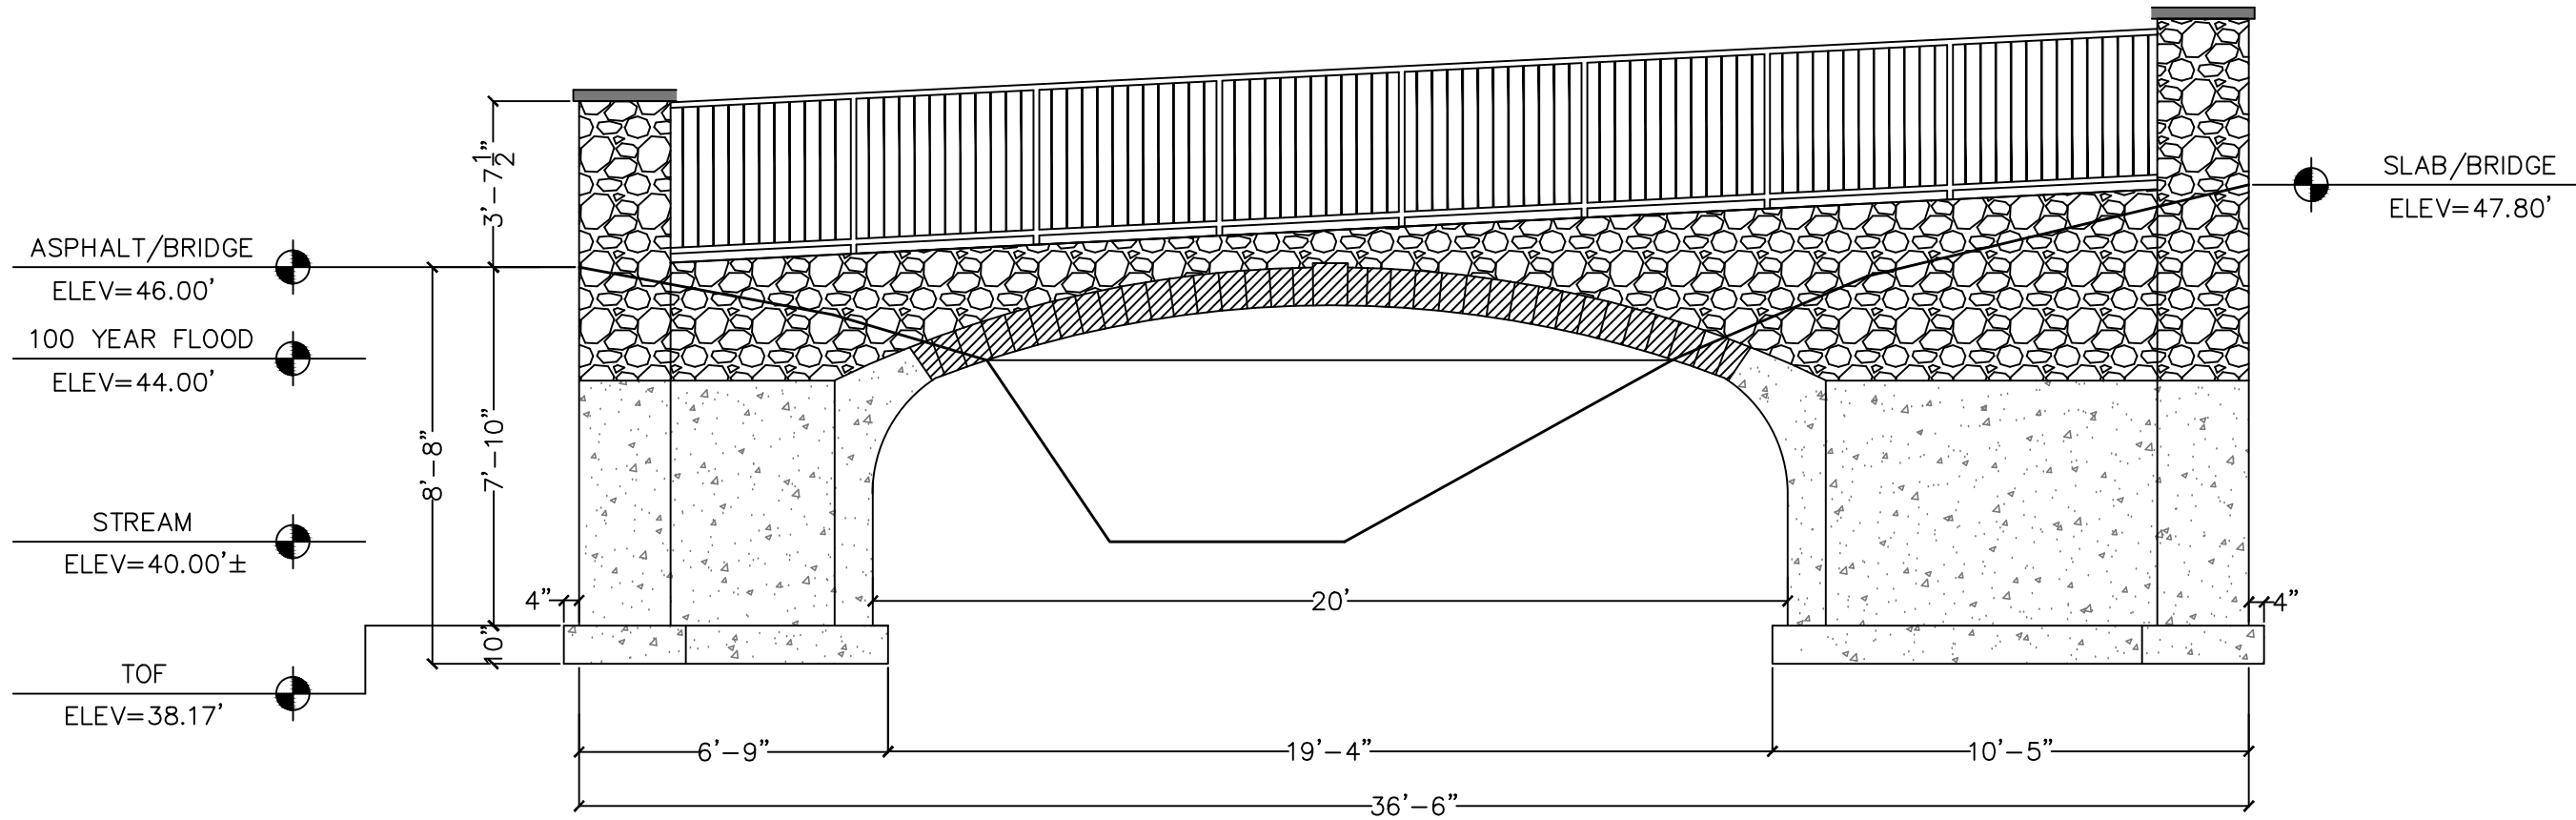

SEAL:  
 DATE: 7/1/14  
 SCALE: 1"=1/4"  
 DESIGNER: EJL  
 DRAWN BY: EJL  
 APPROVED BY: MJS

PEDESTRIAN BRIDGE #1 ELEV.  
 prepared for  
 MADBURY COMMONS  
 17 & 21 MADBURY ROAD DURHAM, NH

**MJS ENGINEERING, PC**  
 CIVIL ENVIRONMENTAL  
 5 RAILROAD ST., P.O. BOX 359  
 NEWMARKET, NH 03857  
 PHONE: (603) 659-4979, FAX: (603) 659-4627  
 E-MAIL: MJS@MJS-ENGINEERING.COM

JOB: 13-00  
 BRIDGE