



**PLANNING DEPARTMENT**

**Town of Durham**

8 Newmarket Road

Durham, NH 03824-2898

Phone (603) 868-8064

[www.ci.durham.nh.us](http://www.ci.durham.nh.us)

**Amendment to Approved Project**

**Durham, New Hampshire**

Project name Lodges at West Edge

Property Address 259 Mast Road Map and Lot # 13-6-1

Type of project: Site Plan ; Subdivision ; Lot Line Adjustment ; Other

Date of original Planning Board approval November 28, 2012

Description of amendment Site Plan Approval for Generator and Landscape Screening

Reason for amendment Due to low Town water pressure the project was required to provide a pump to increase the water pressure to support the Clubhouse Fire Sprinkler system. The pump also required the use of a generator in the event of a fire during power failure. The team worked with Todd Selig, Michael Behrendt, Beth Olshansky, John Parry, as well as the project Landscape Architect to develop a planting plan to screen this element.

Name of applicant or agent filling out this form Jeff Githens

Applicant?  Agent?  Today's date April 16, 2015


Please note: Amendments are reviewed by the Planning Board and a public hearing is held. Abutters must be renotified by the applicant. The applicant must submit any supplementary materials necessary to explain and support the amendment, such as a narrative and plans.

----- *Office use below* -----

Amendment approved  Amendment denied  Date of Planning Board action \_\_\_\_\_

Conditions \_\_\_\_\_

Signature: \_\_\_\_\_ Date: \_\_\_\_\_

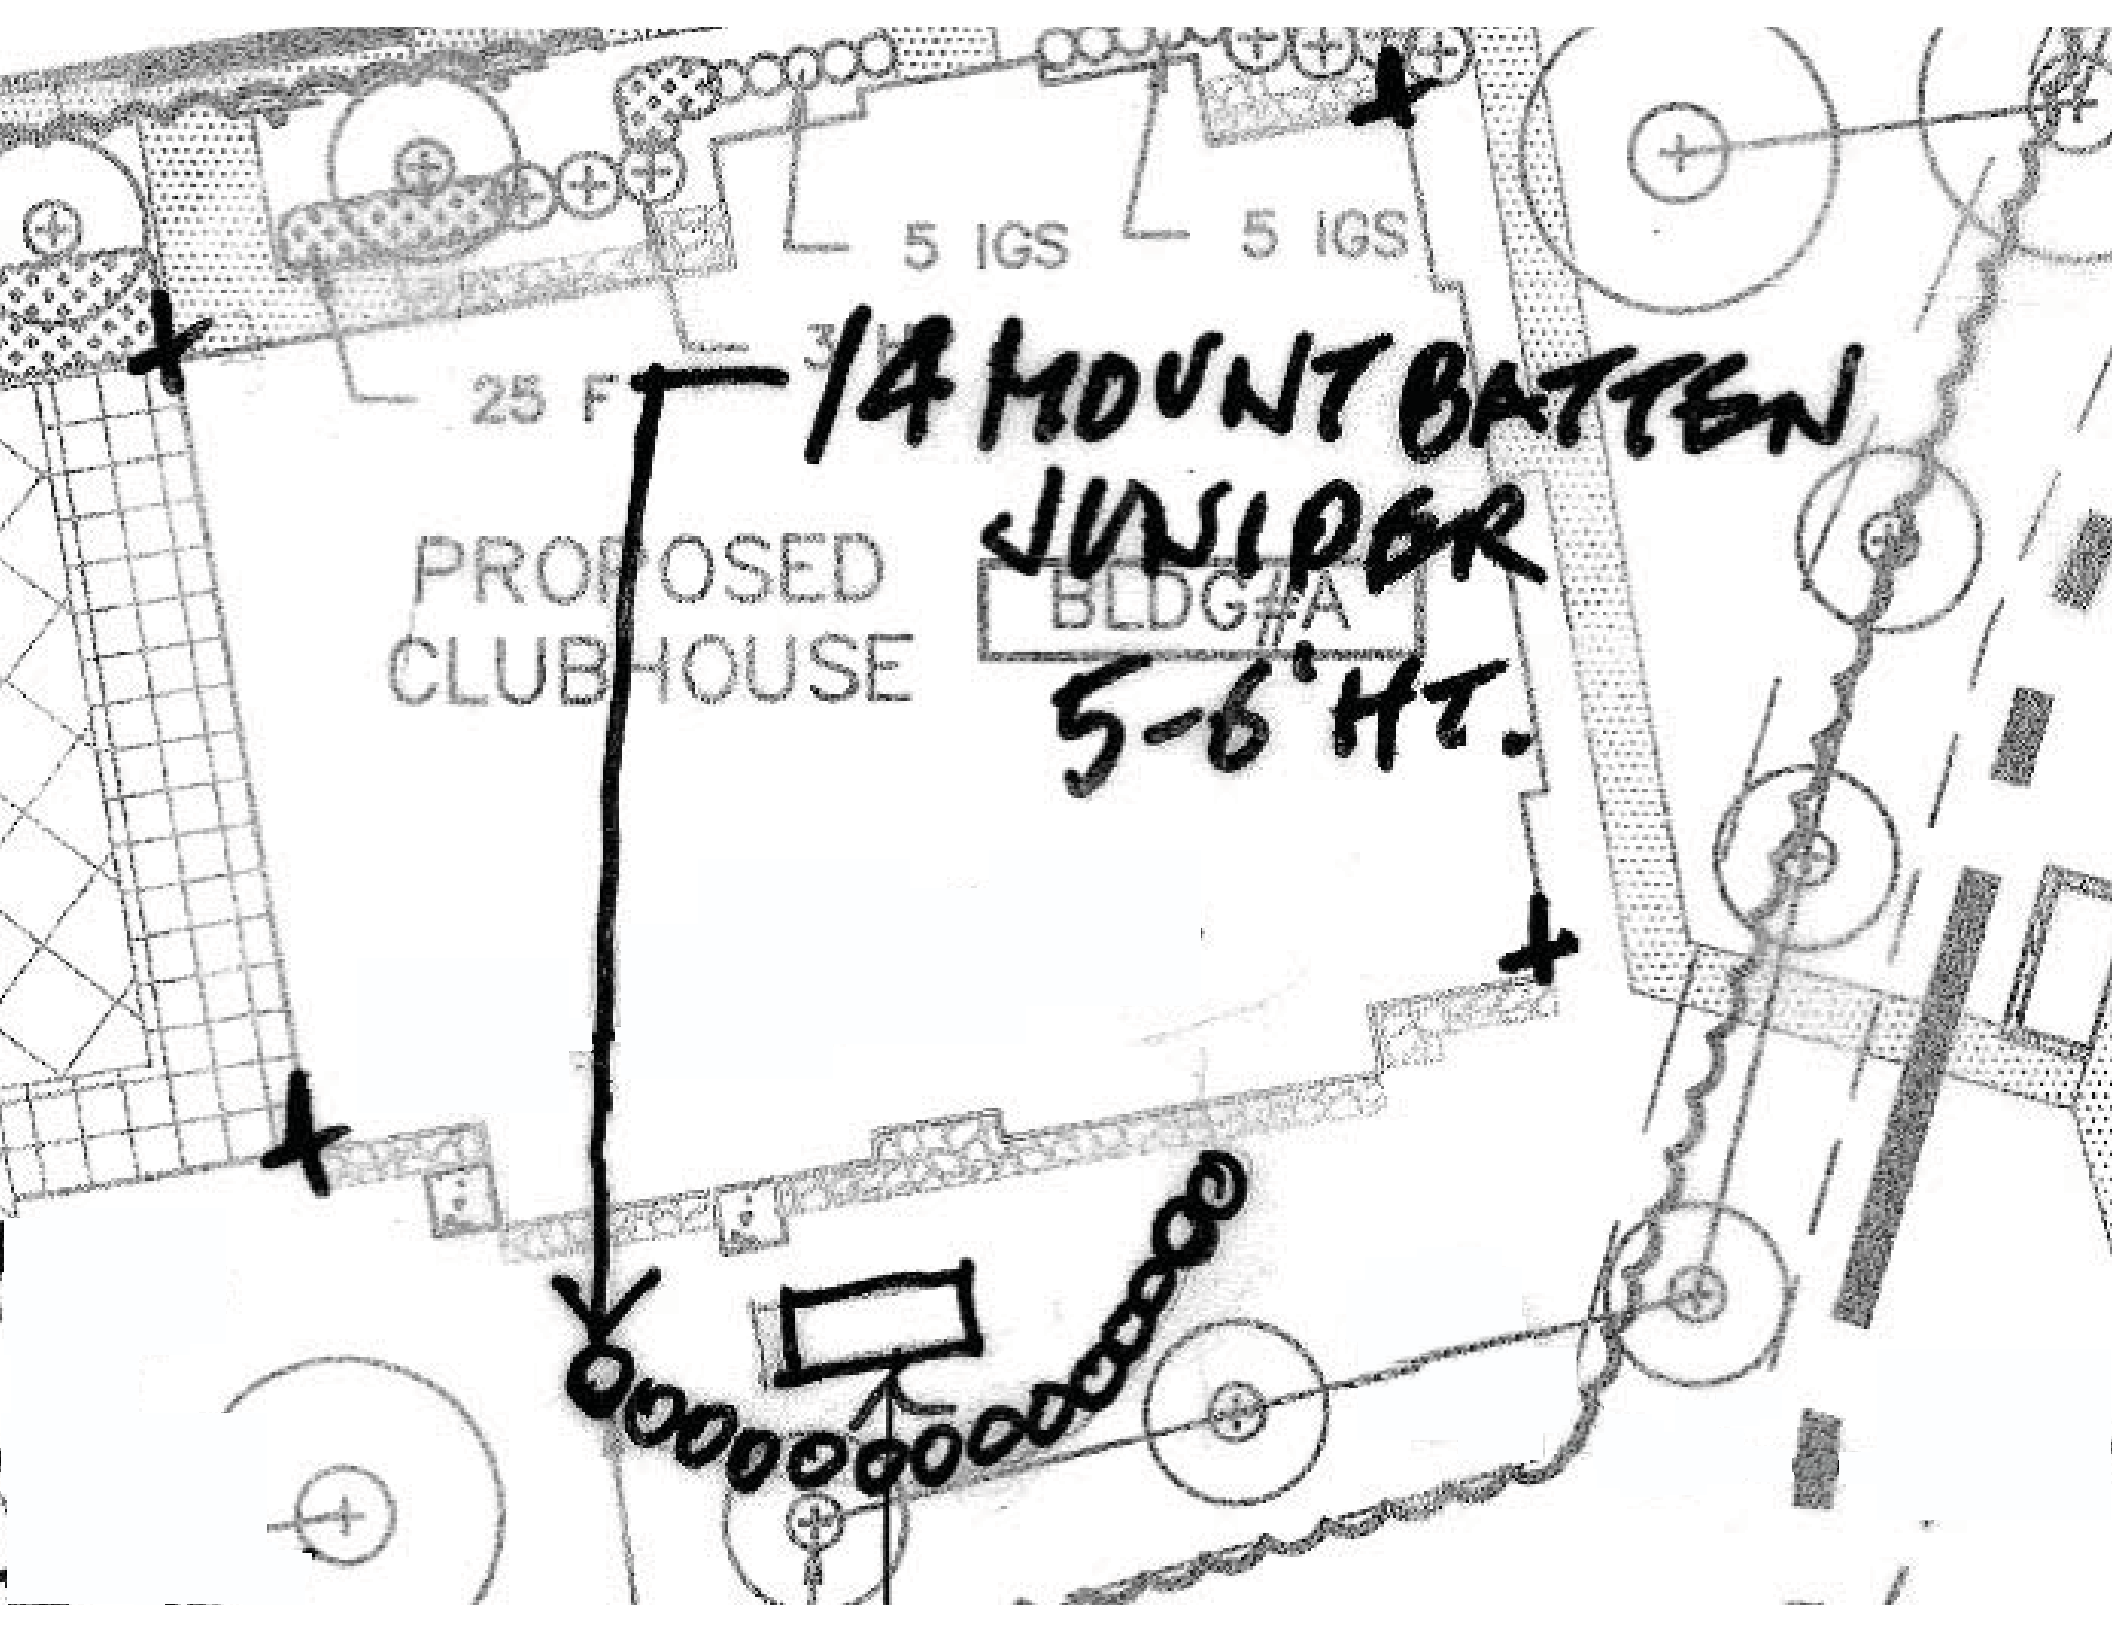

25 F

5 IGS

5 IGS

**1/4 MOUNT BATTEN  
JUNIPER**

PROPOSED  
CLUBHOUSE

BLDG #A

**5-6' HT.**

