


THOMPSON VAN BARN

8/4/14

RECEIVED
Town of Durham
SEP - 2 2014

Planning, Assessing
and Zoning

EAST VIEW

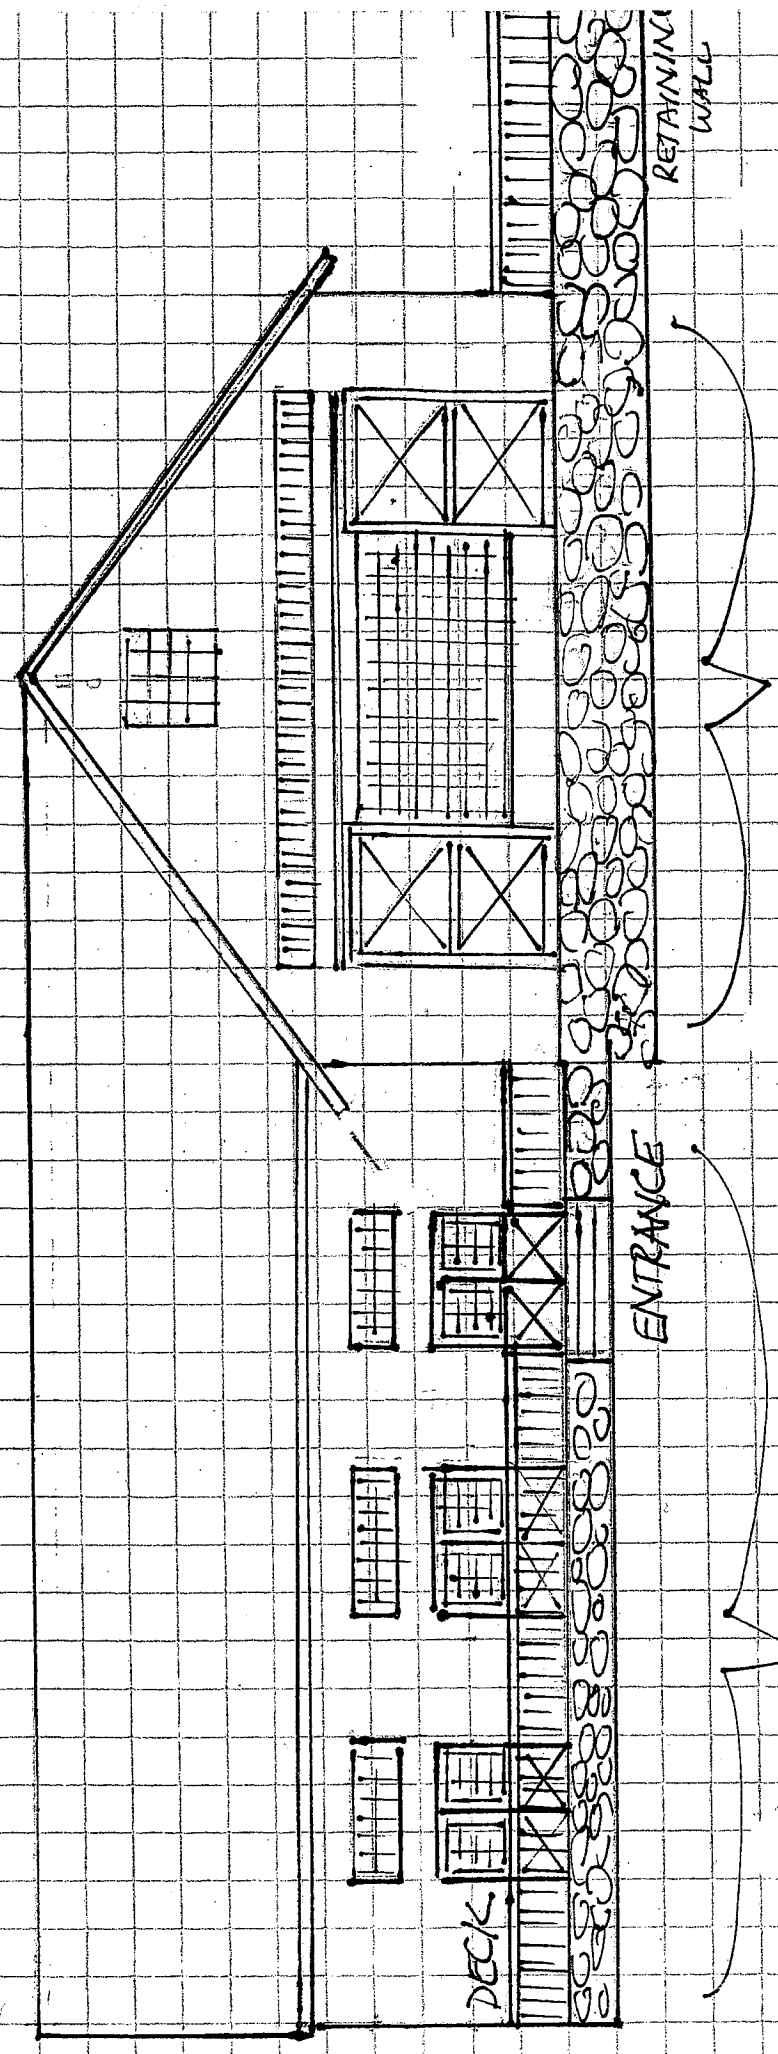

40X60 Addition

EXISTING BARN

SCALE - 1/8" = 1'-0"