




# 90 BENNETT RD EVENT PARKING PROPOSAL

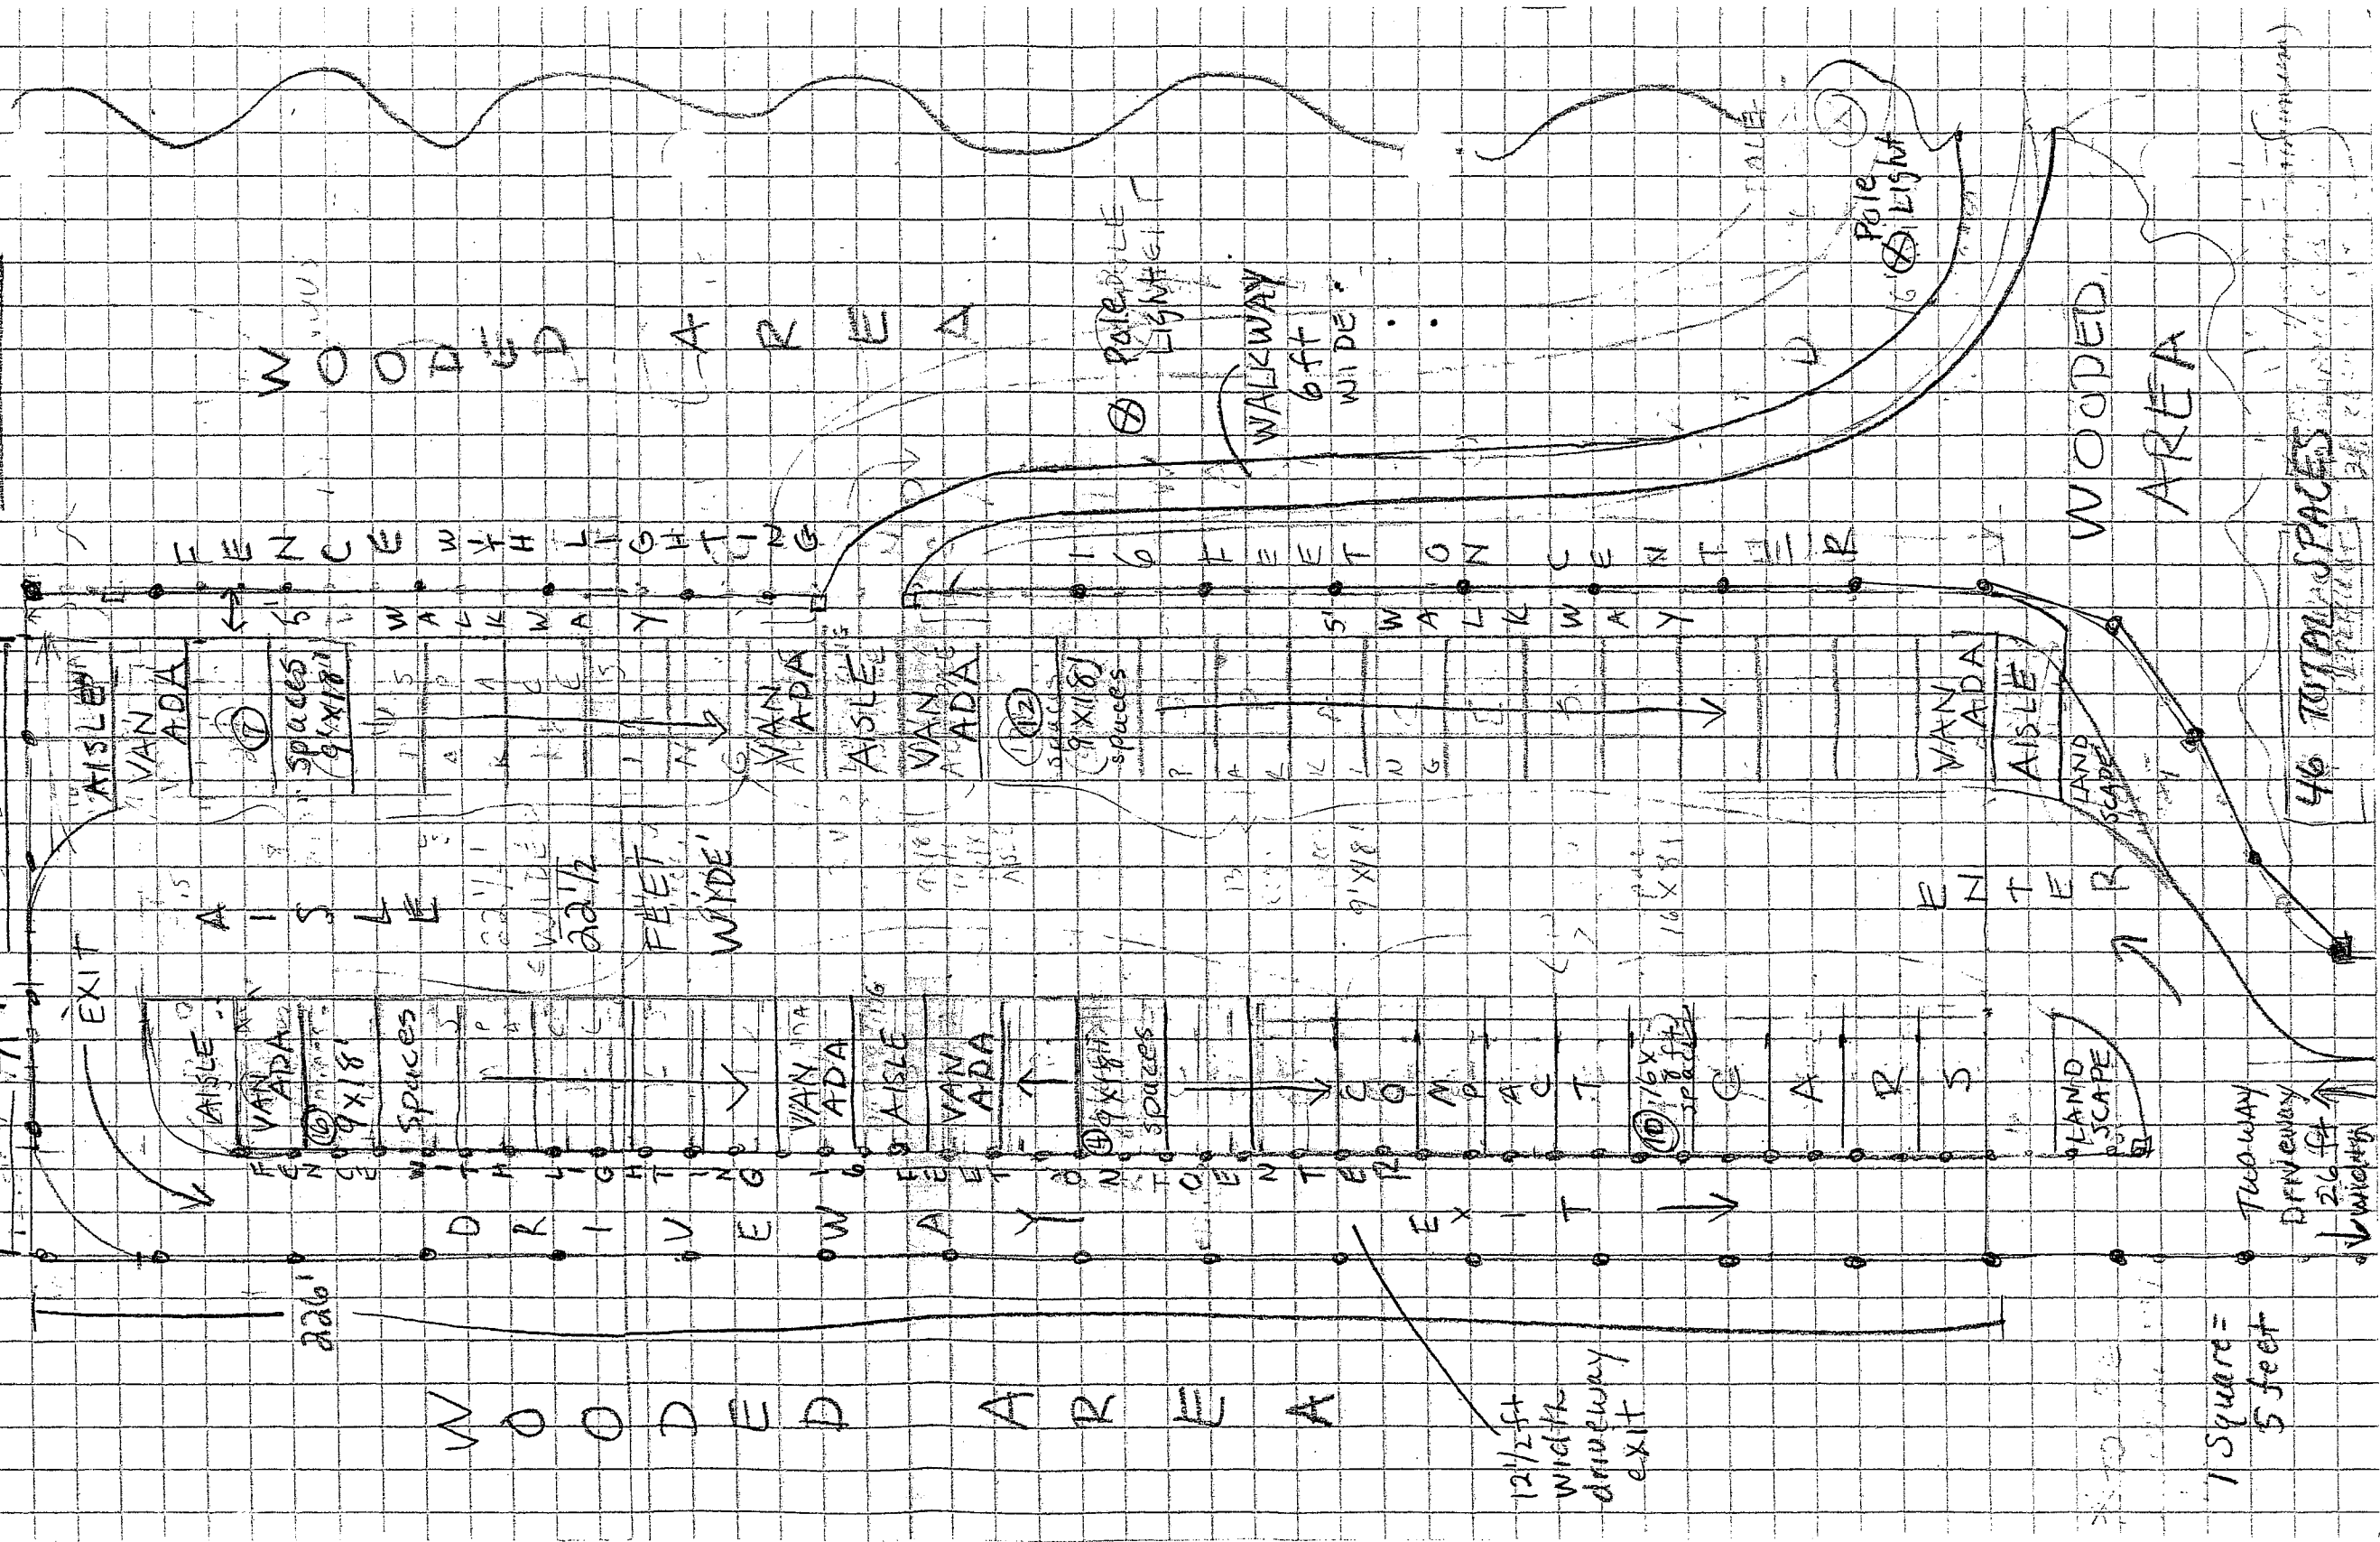

WOODED AREA

WOODED AREA

WOODED AREA

46 TOTAL SPACES

1 Square = 5 feet

12 1/2 ft width driveway exit

POLE LIGHT

WALKWAY 6ft WIDE

POLE LIGHT

EXIT

LANDSCAPE

LANDSCAPE

TWO-WAY DRIVEWAY 26ft WIDE

FENCE WITH LIGHTING

6 FEET ON CENTER

AISLE VAN ADA

SPACES 9x18

AISLE VAN ADA

SPACES 9x18

AISLE VAN ADA

SPACES 9x18

AISLE

22 1/2 ft WIDE

AISLE VAN ADA

SPACES 9x18

COMPACT

SPACES 16x8

ENTER

226'

DRIVEWAY

EXIT

WALKWAY

6ft

WIDE

EXIT

LANDSCAPE

LANDSCAPE

26ft


WIDE

PARKING DETAIL

SERVICE AREA  
FOR

CIDER HOUSE

90 BENNETT  
ROAD

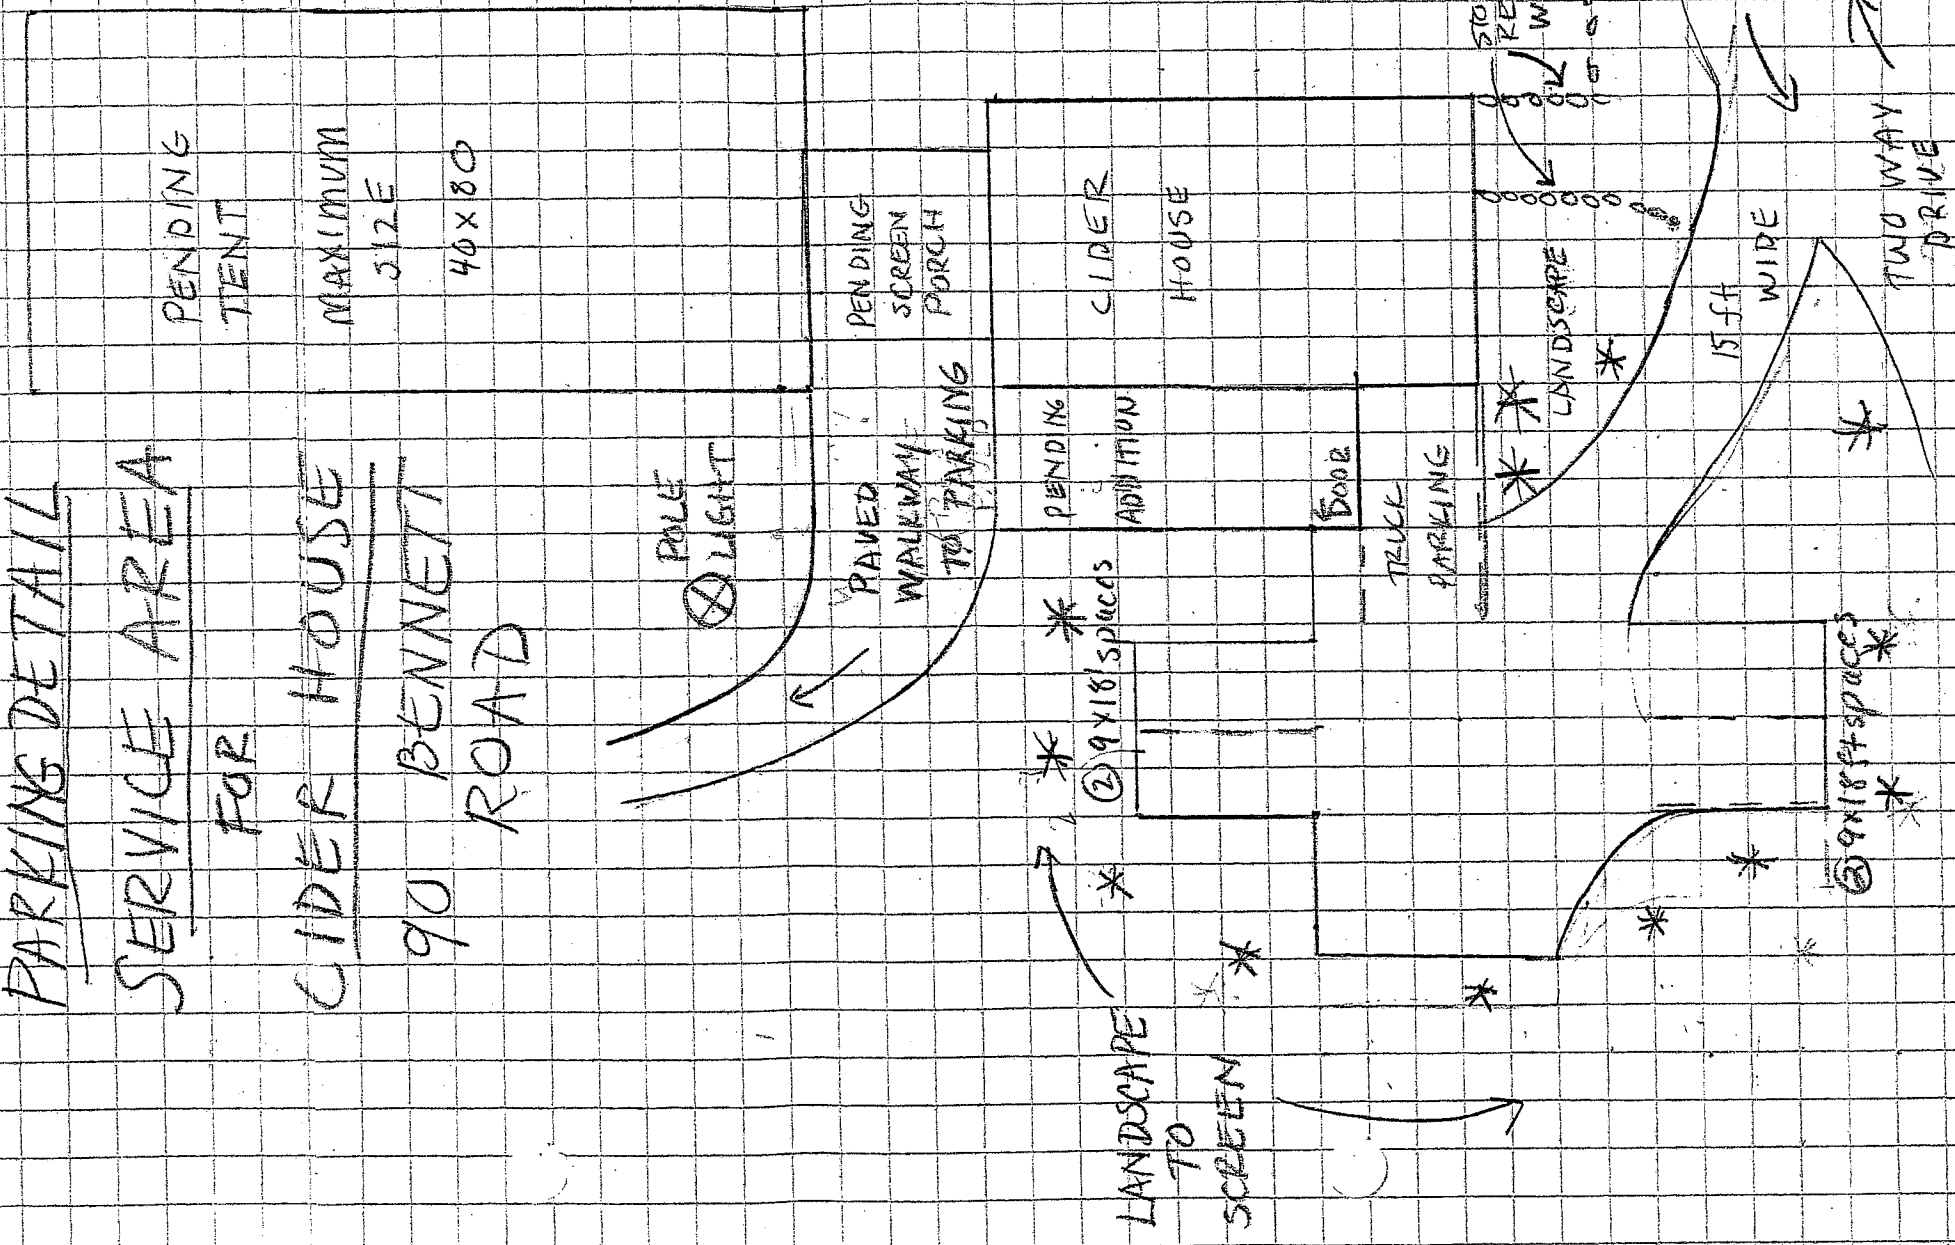

4 TOTAL SPACES +  
TRUCK SPACE

1 square = 5 ft