
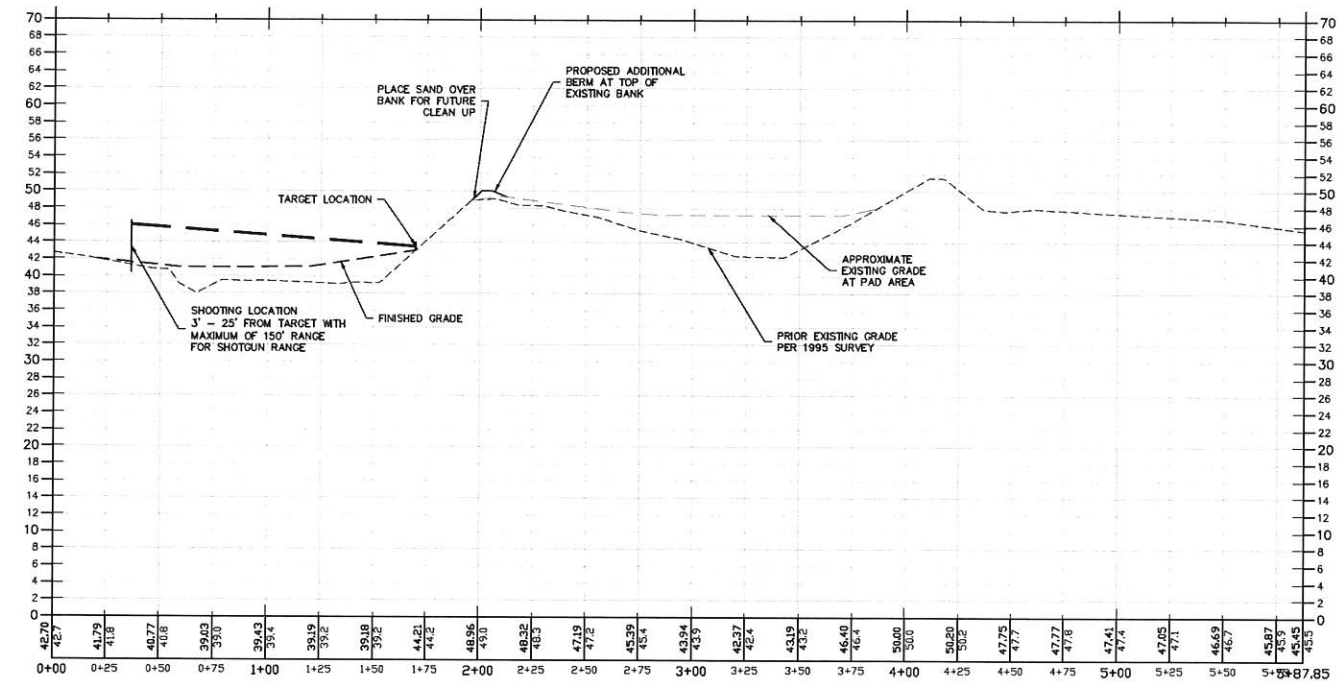


Drawing Name: P:\1509115-008\Internal\Drawing\Drawings\1509115.dwg  
 Date: 17 Feb 2015 - 9:31am

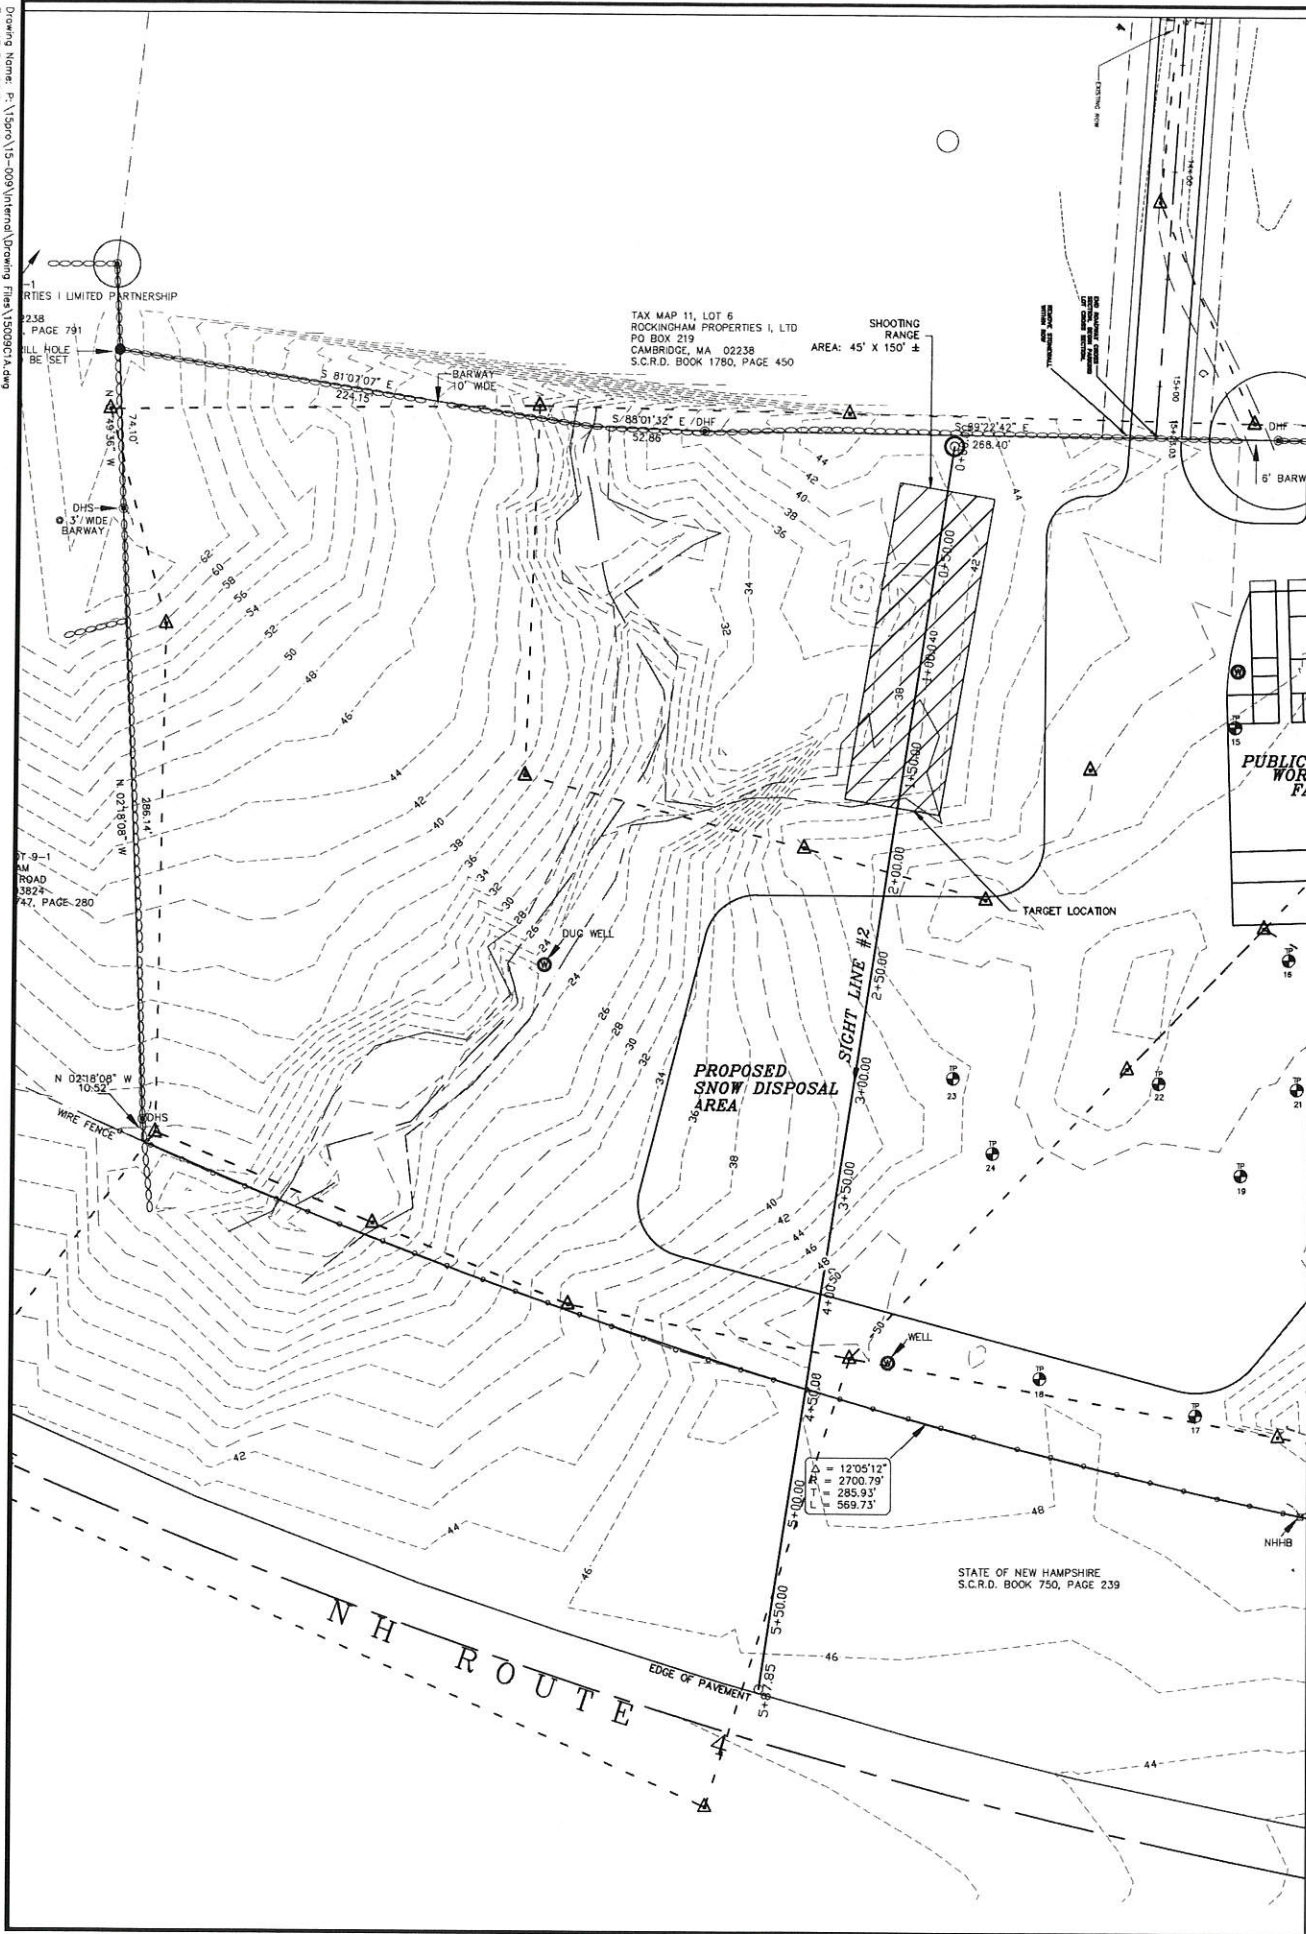

**SIGHT LINE #2 PROFILE**  
 SCALE: H: 1"=40' V: 1"=10'

CONCEPTUAL SITE LAYOUT		DATE: 2/16/15	NO.	INT.
prepared for TOWN OF DURHAM		SCALE: 1"=40'	DESIGNED BY: MJS	REVISIONS
DURHAM PUBLIC WORKS FACILITY STONE QUARRY DRIVE DURHAM, NH		DRAWN BY: JLG	APPROVED BY: MJS	DATE: 2/16/15
MJS ENGINEERING, P.C. CIVIL • STRUCTURAL • ENVIRONMENTAL 5 RAUBO ST., P.O. BOX 359 Durham, NH 03827 PHONE: 603-271-2500 FAX: 603-271-2501 WWW.MJS-ENGINEERING.COM		DWG FILE: 1509115.dwg	INITIAL SUBMISSION TO TOWN OF DURHAM FOR REVIEW	JLG
JOB: 15-009		C1		