




PARTIAL ELEVATION (MATERIALS AND MASSING)

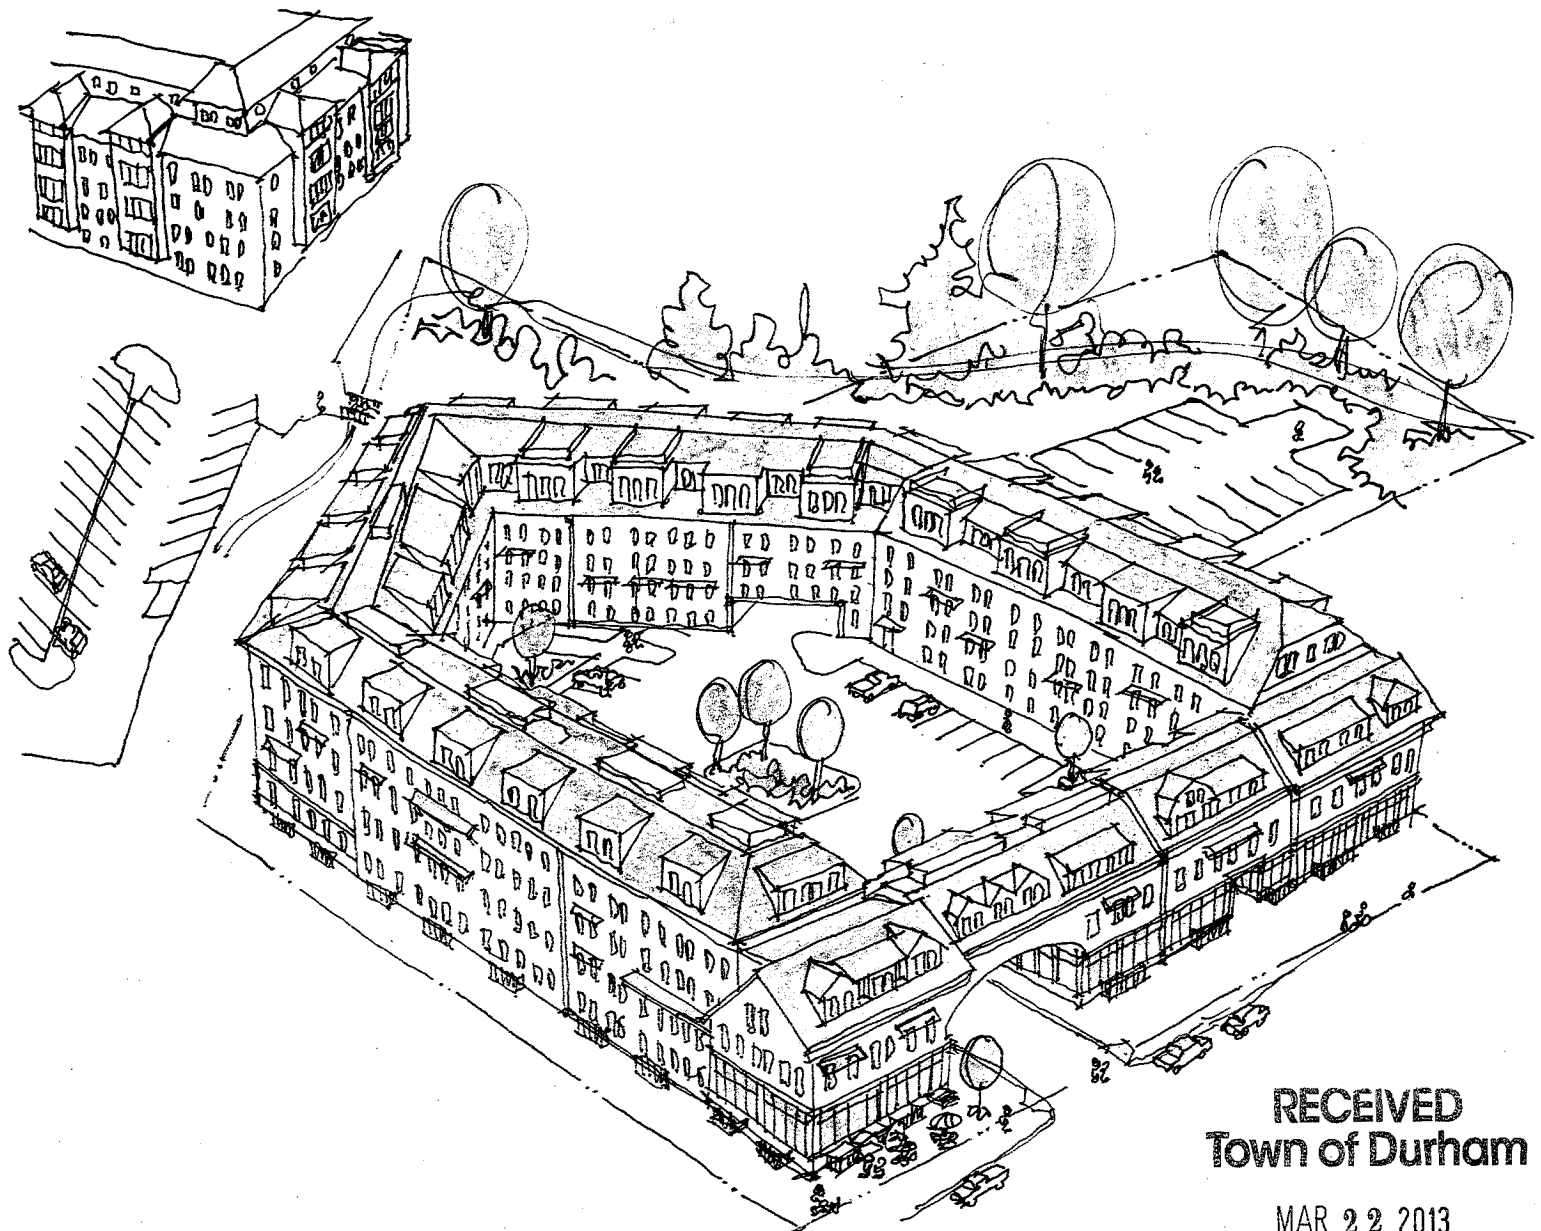

AERIAL VIEW FROM ABOVE MADBURY ROAD LOOKING WEST
NOT TO SCALE

RECEIVED
Town of Durham

MAR 22 2013

Planning, Assessing,
Zoning & Code Enforcement

REVISION	DATE	DESCRIPTION

Drawn by: [blank]
Checked by: [blank]
Scale: [blank]
As Noted: [blank]
Date: 3-30-2013
Project No: 669

MADBURY COMMONS
MADBURY ROAD
DURHAM NH

ELEVATION / IMAGE DIAGRAMS



AS PL
@ BACK
ASIDES