
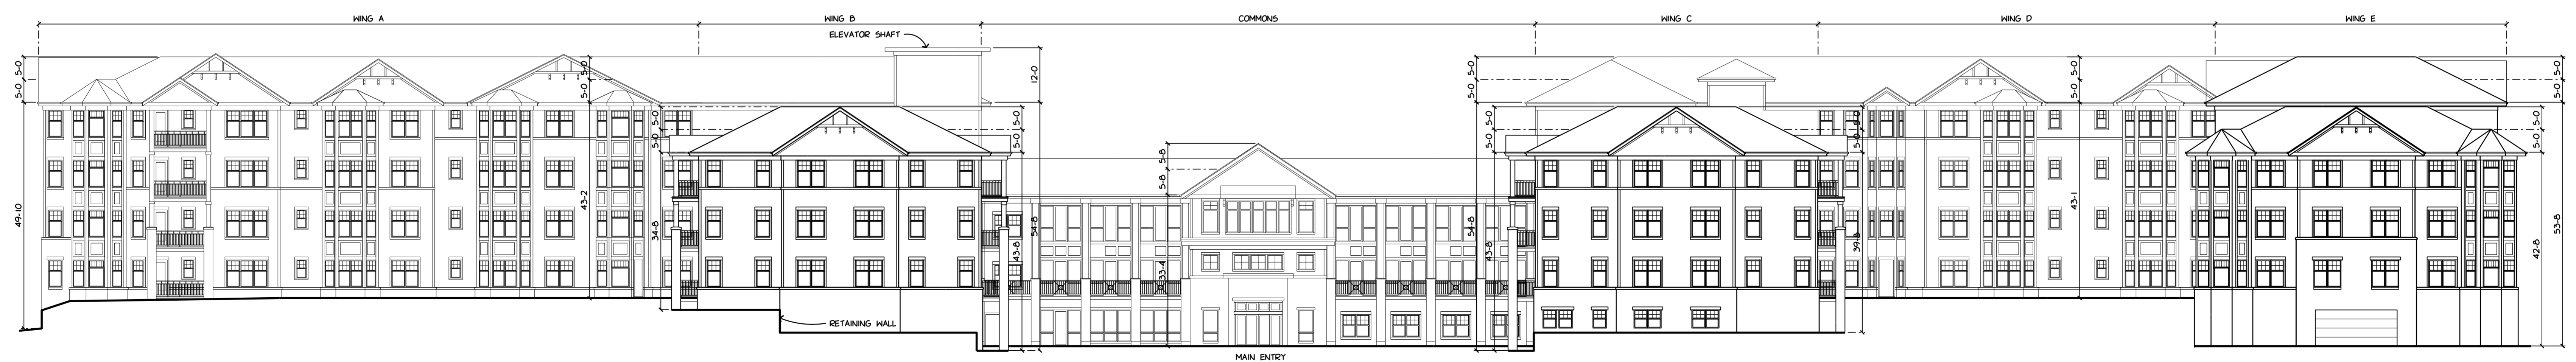


ELEVATION (STONE QUARRY DR) 2
1/16" = 1'-0"

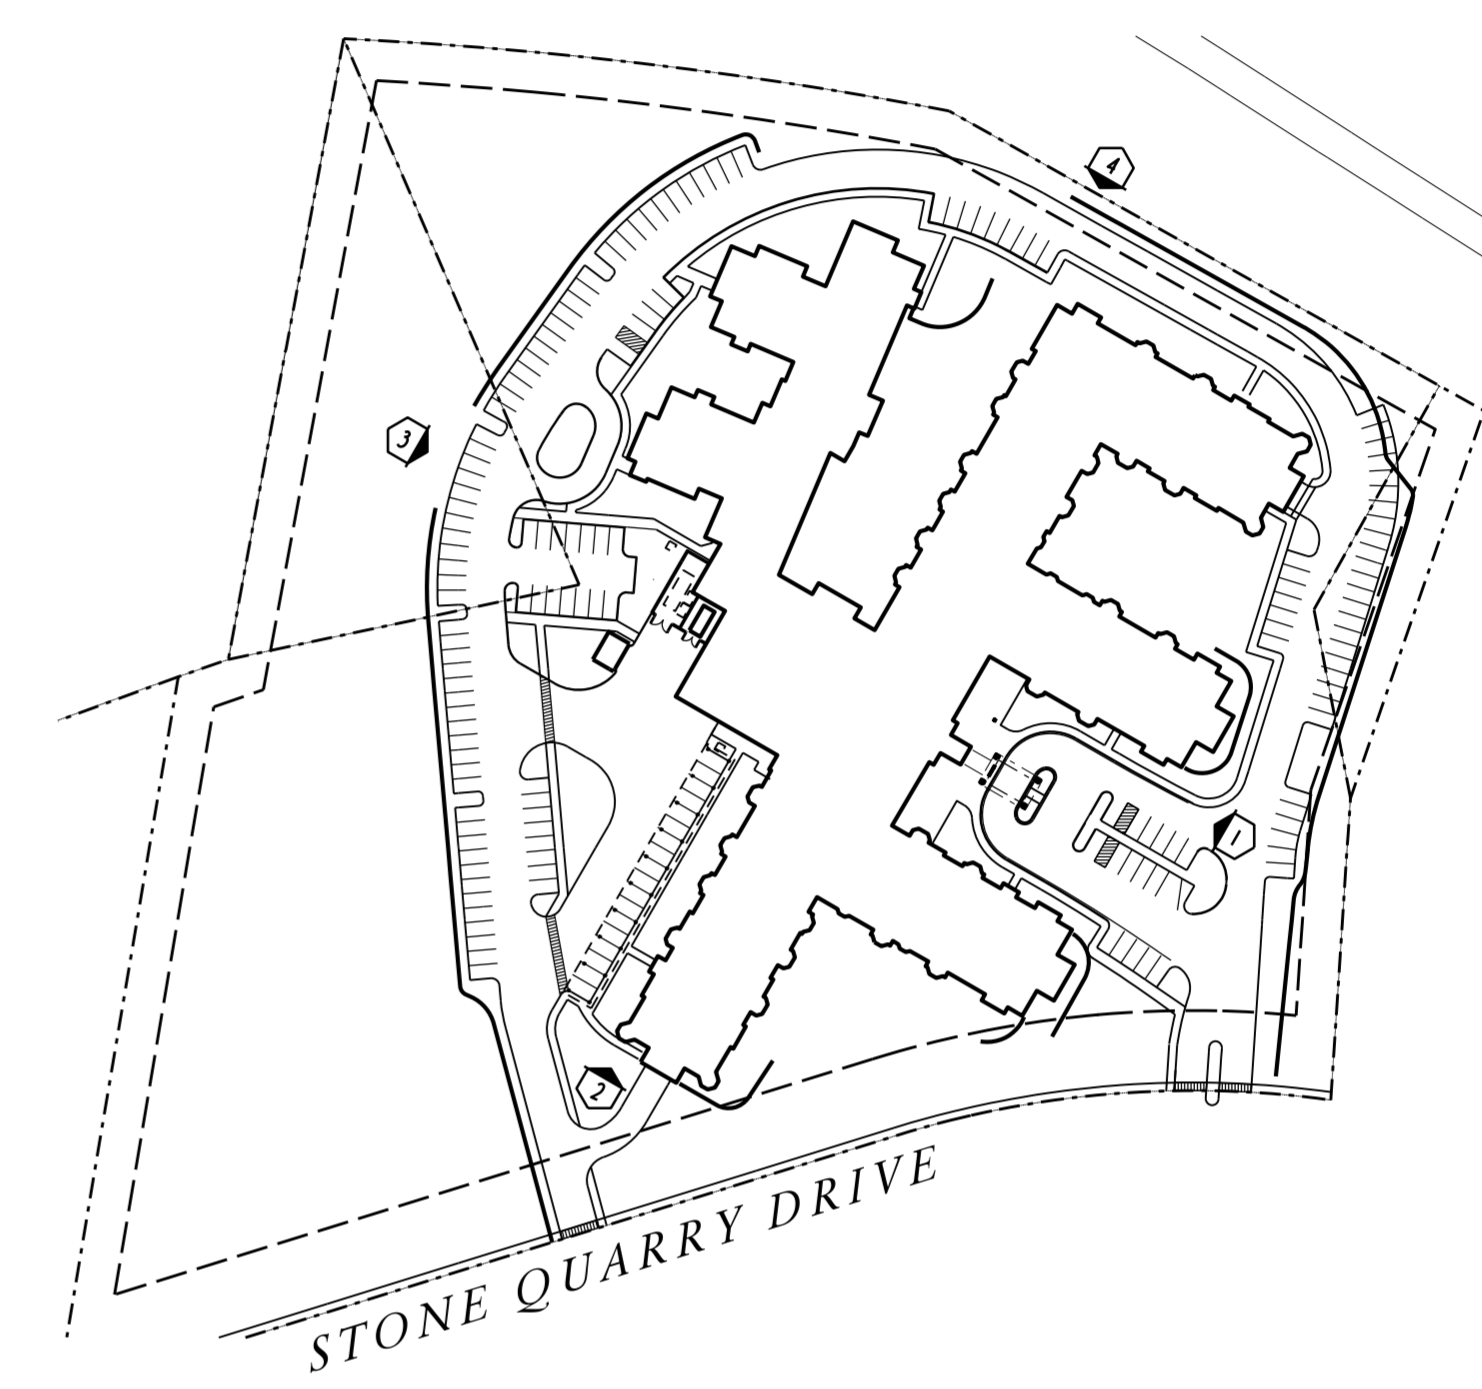

ELEVATION (ROUTE 103) 1
1/16" = 1'-0"

River Woods Durham
Durham, New Hampshire

25 SEP 2017

