

## Skilled Nursing & Assisted Living

24 Memory Support Units  
 24 Skilled Nursing Units  
 24 Assisted Units  
 4 Floors

## Commons

2-3 Floors

## Independent Living

110 Parking  
 150 Independent Units  
 3-4 Floors

POINT ELEVATIONS INDICATE  
 BUILDING HEIGHT FROM  
 GRADE TO CENTER OF ROOF

PARKING COUNT	
SURFACE	169
GARAGE	110
TOTAL	279 CARS

SCHEMATIC DESIGN  
 NOT FOR  
 CONSTRUCTION

THIS DRAWING, ITS DESIGN CONCEPT AND ITS DETAILS ARE  
 THE SOLE PROPERTY OF AG ARCHITECTURE, INC. AND SHALL  
 NOT BE COPIED IN ANY FORM OR MANNER WITHOUT  
 WRITTEN AUTHORIZATION OF ITS DESIGNER/CREATOR

DRAWN BY  
 DRN  
 DATE  
 28 JULY 2017  
 PROJECT  
 163301  
 SHEET NO.

G220  
 TYPICAL


FILE: \\N:\ES\301\GARDEN\G220.DWG  
 PLOTTED: 08/13/2017 10:58:24 AM BY: USER: GAO  
 LAST SHEET: 163301.TIF  
 LISTING CENTER: 11 RIVERWOODS DURHAM, NC 27834

1414 UNDERWOOD AVE.  
 WAUWATOSA, WI 53213  
 414.431.3131 TEL  
 414.431.0331 FAX  
 WWW.AGARCH.COM



Architecture  
 Engineering  
 Planning

REVISIONS



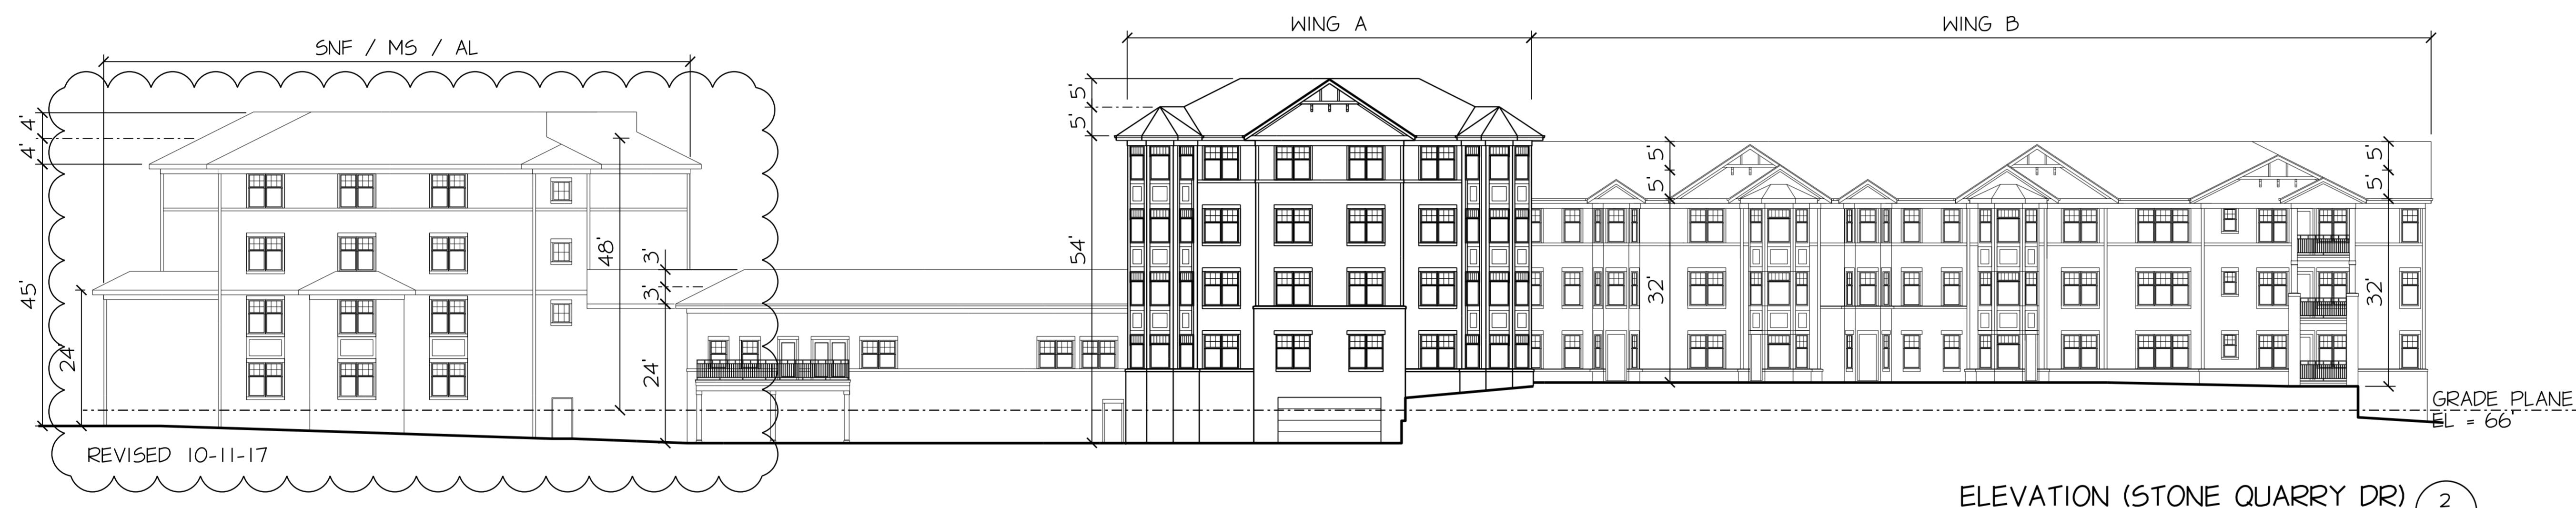

ELEVATION (STONE QUARRY DR) 2  
1/16" = 1'-0"

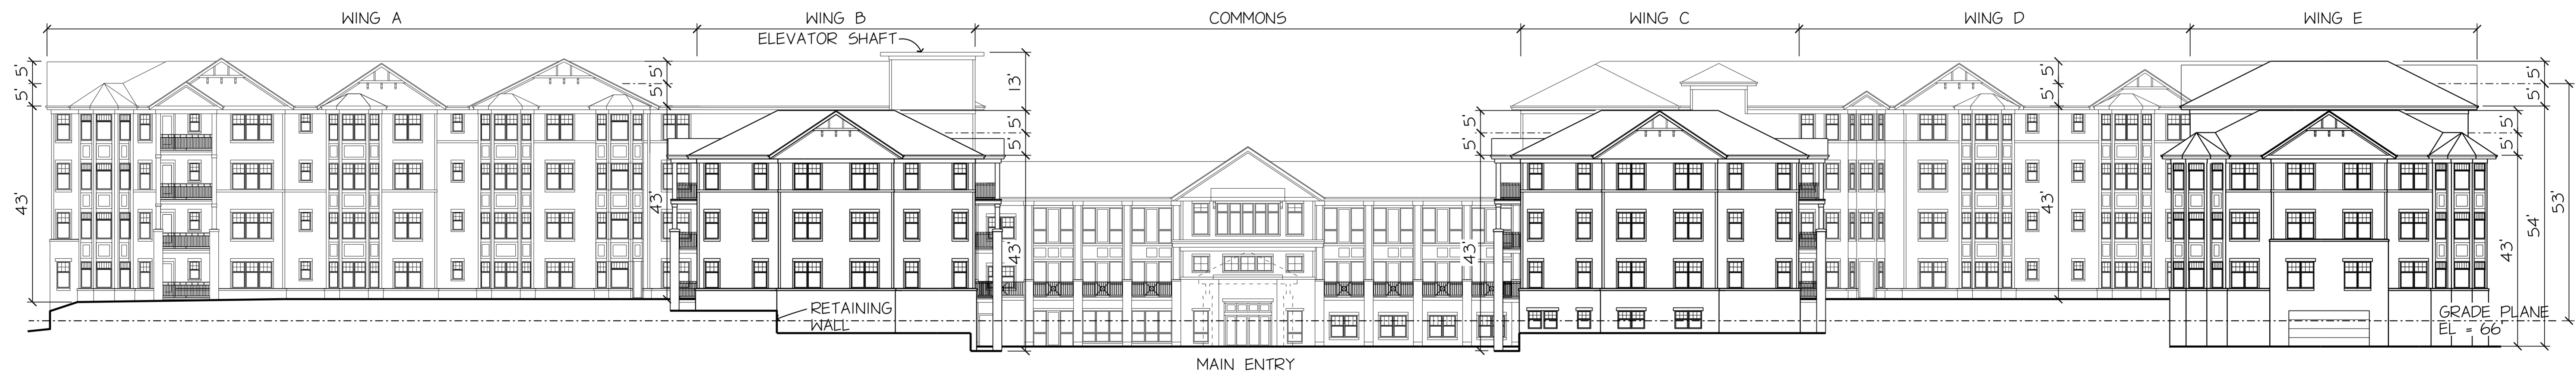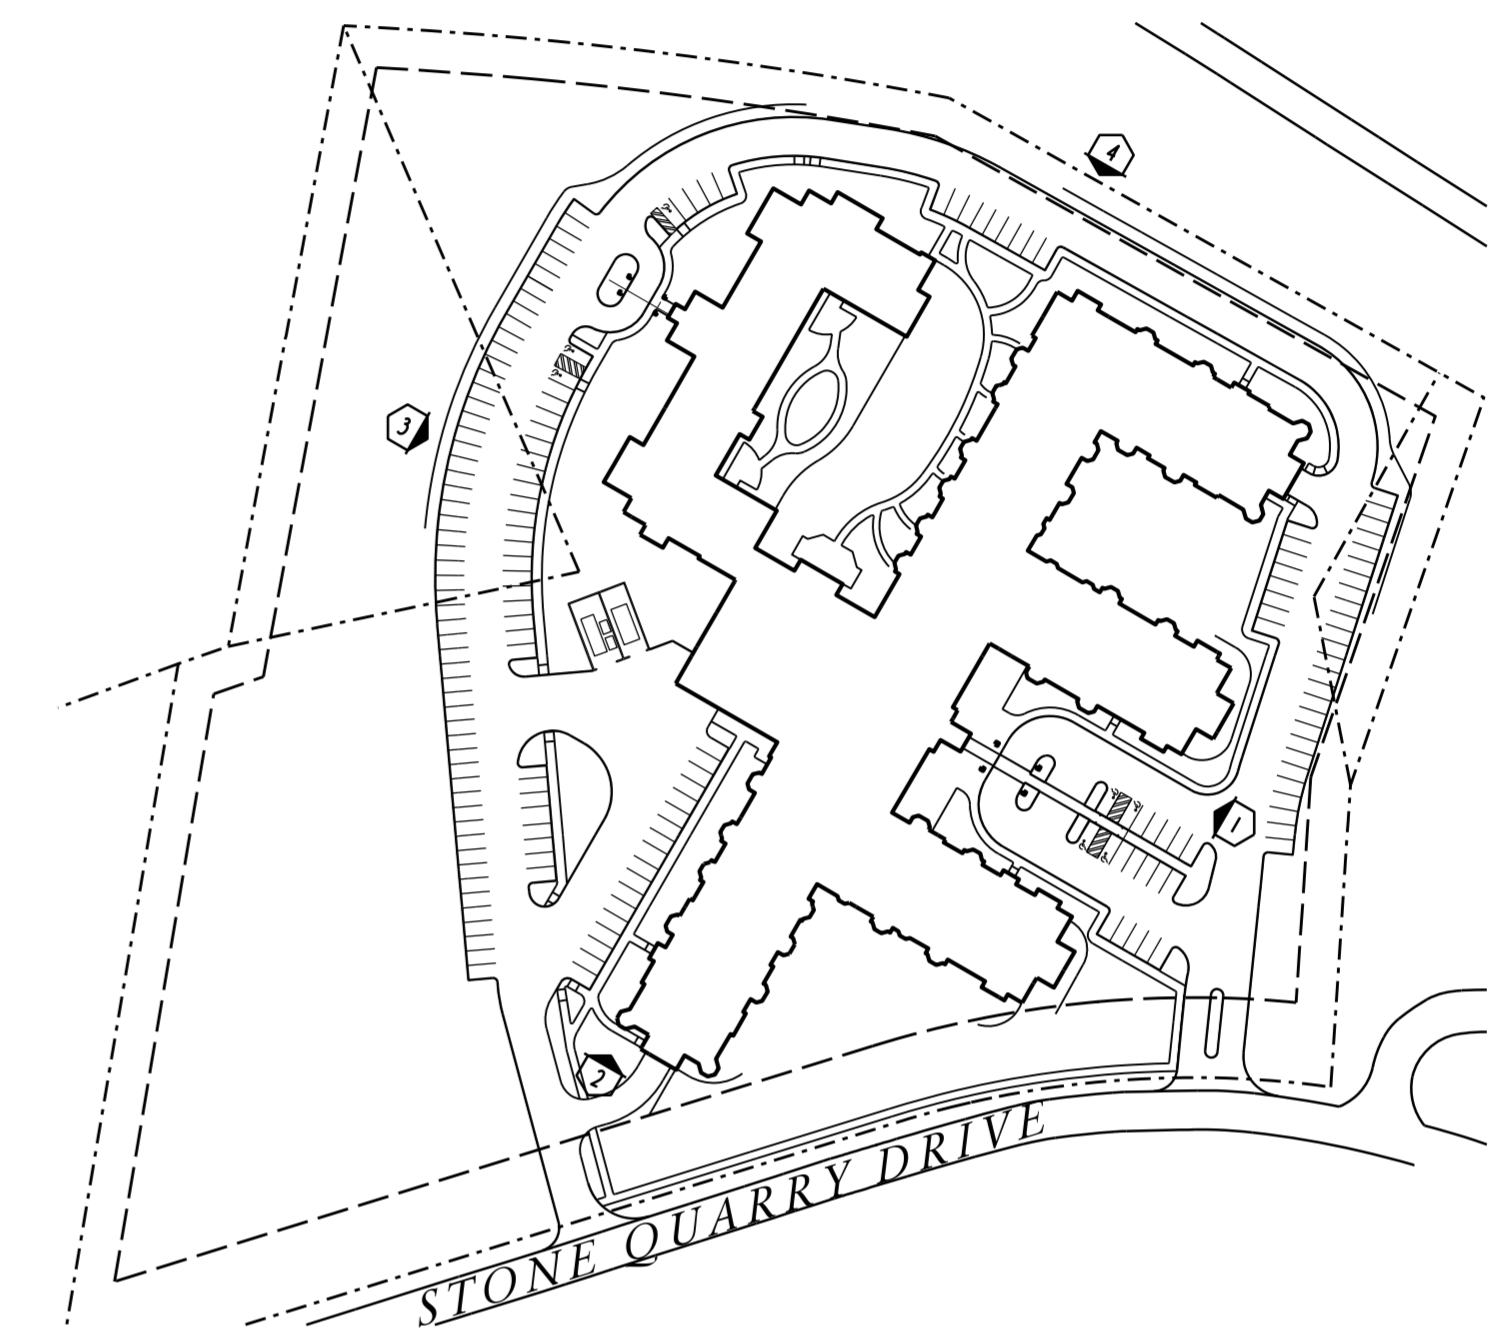




ELEVATION (ROUTE 103) 1  
1/16" = 1'-0"

16 OCT 2017

*River Woods Durham*  
*Durham, New Hampshire*

AGARCH  
Architecture

1414 UNDERWOOD AVE.  
WAUKATOSIA, WI 53213  
414.431.3131 TEL  
414.431.0531 FAX  
WWW.AGARCH.COM

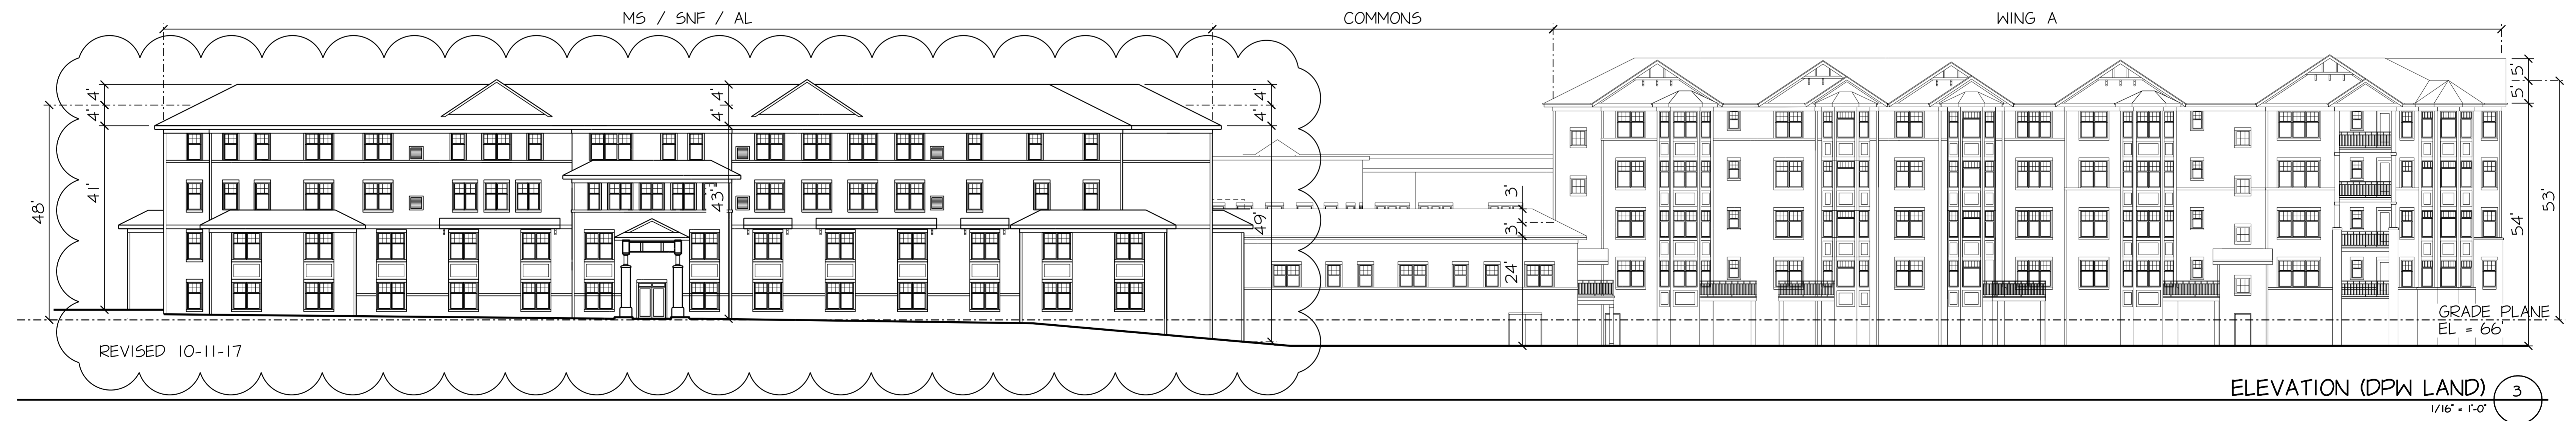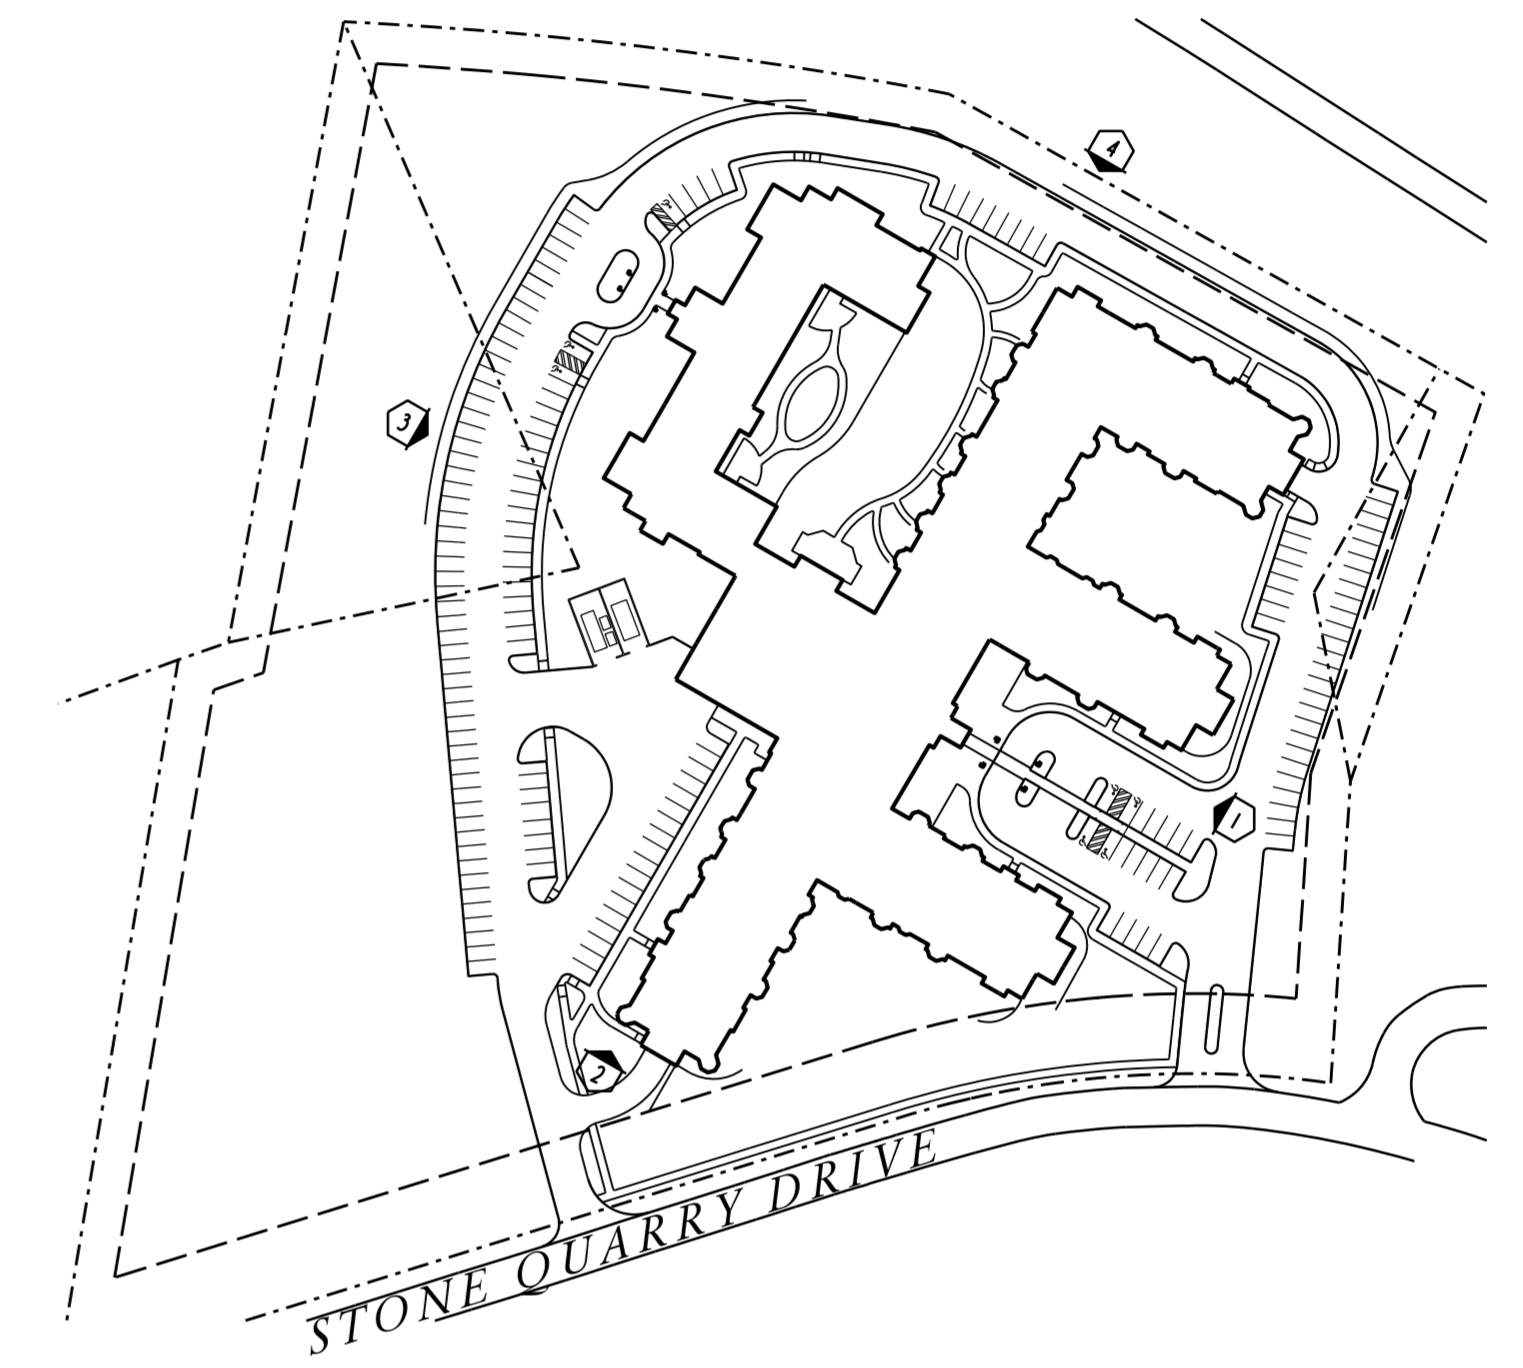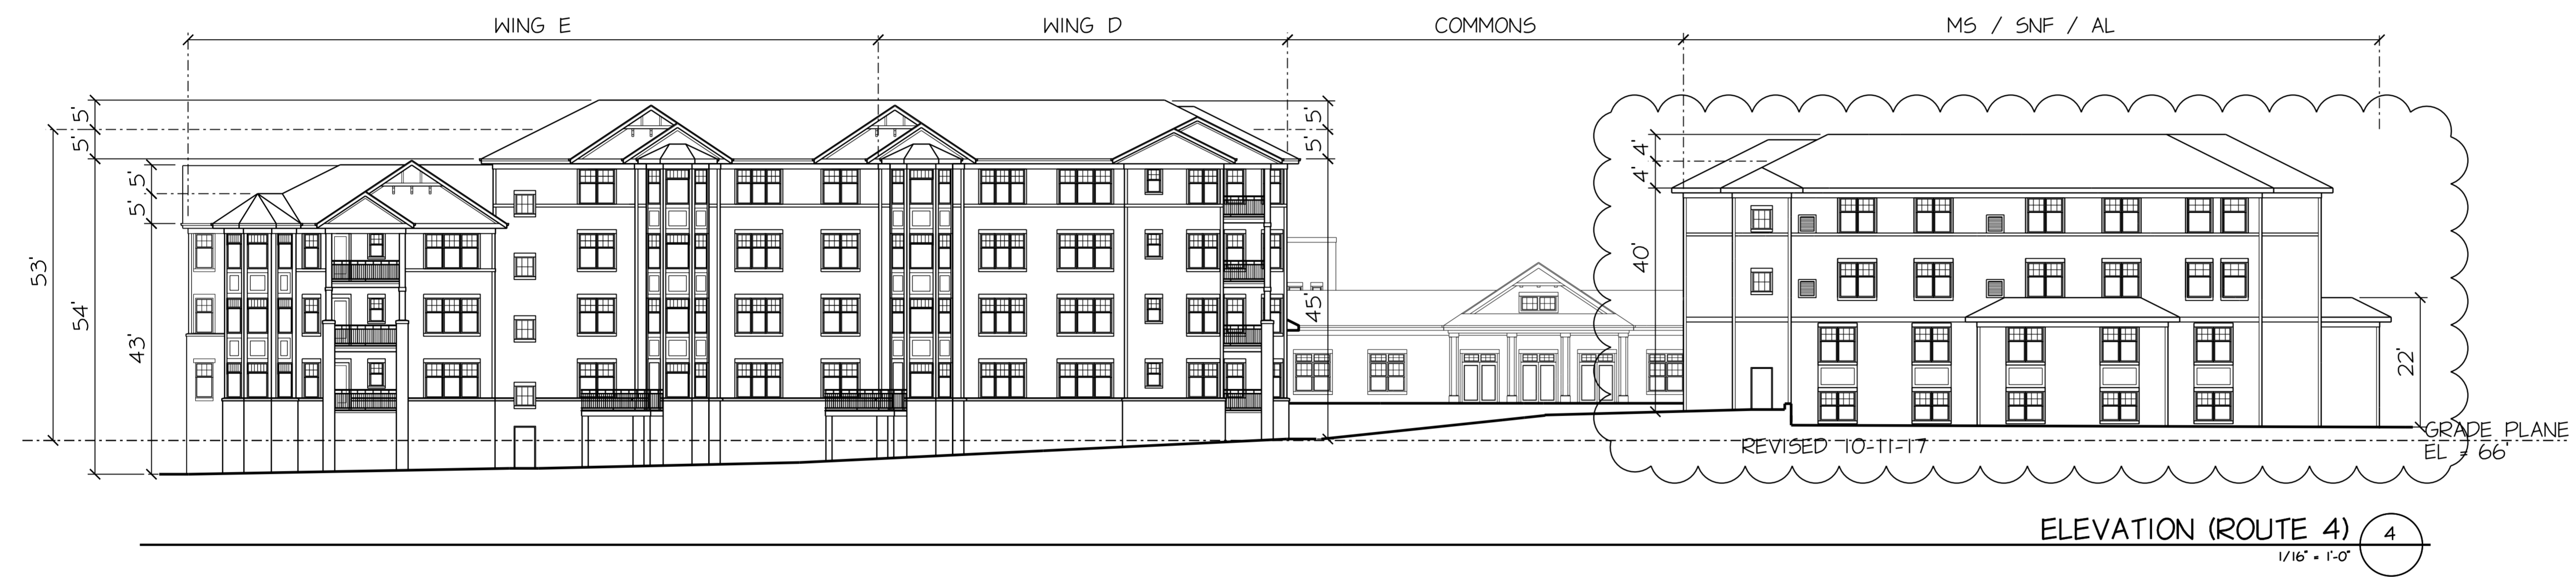

16 OCT 2017

*River Woods Durham*  
*Durham, New Hampshire*

