



BUILDING | DRIVE 24' WIDE | WOODLAND | LEDGE | ROUTE 4 RAMP | MEDIAN | ROUTE 4

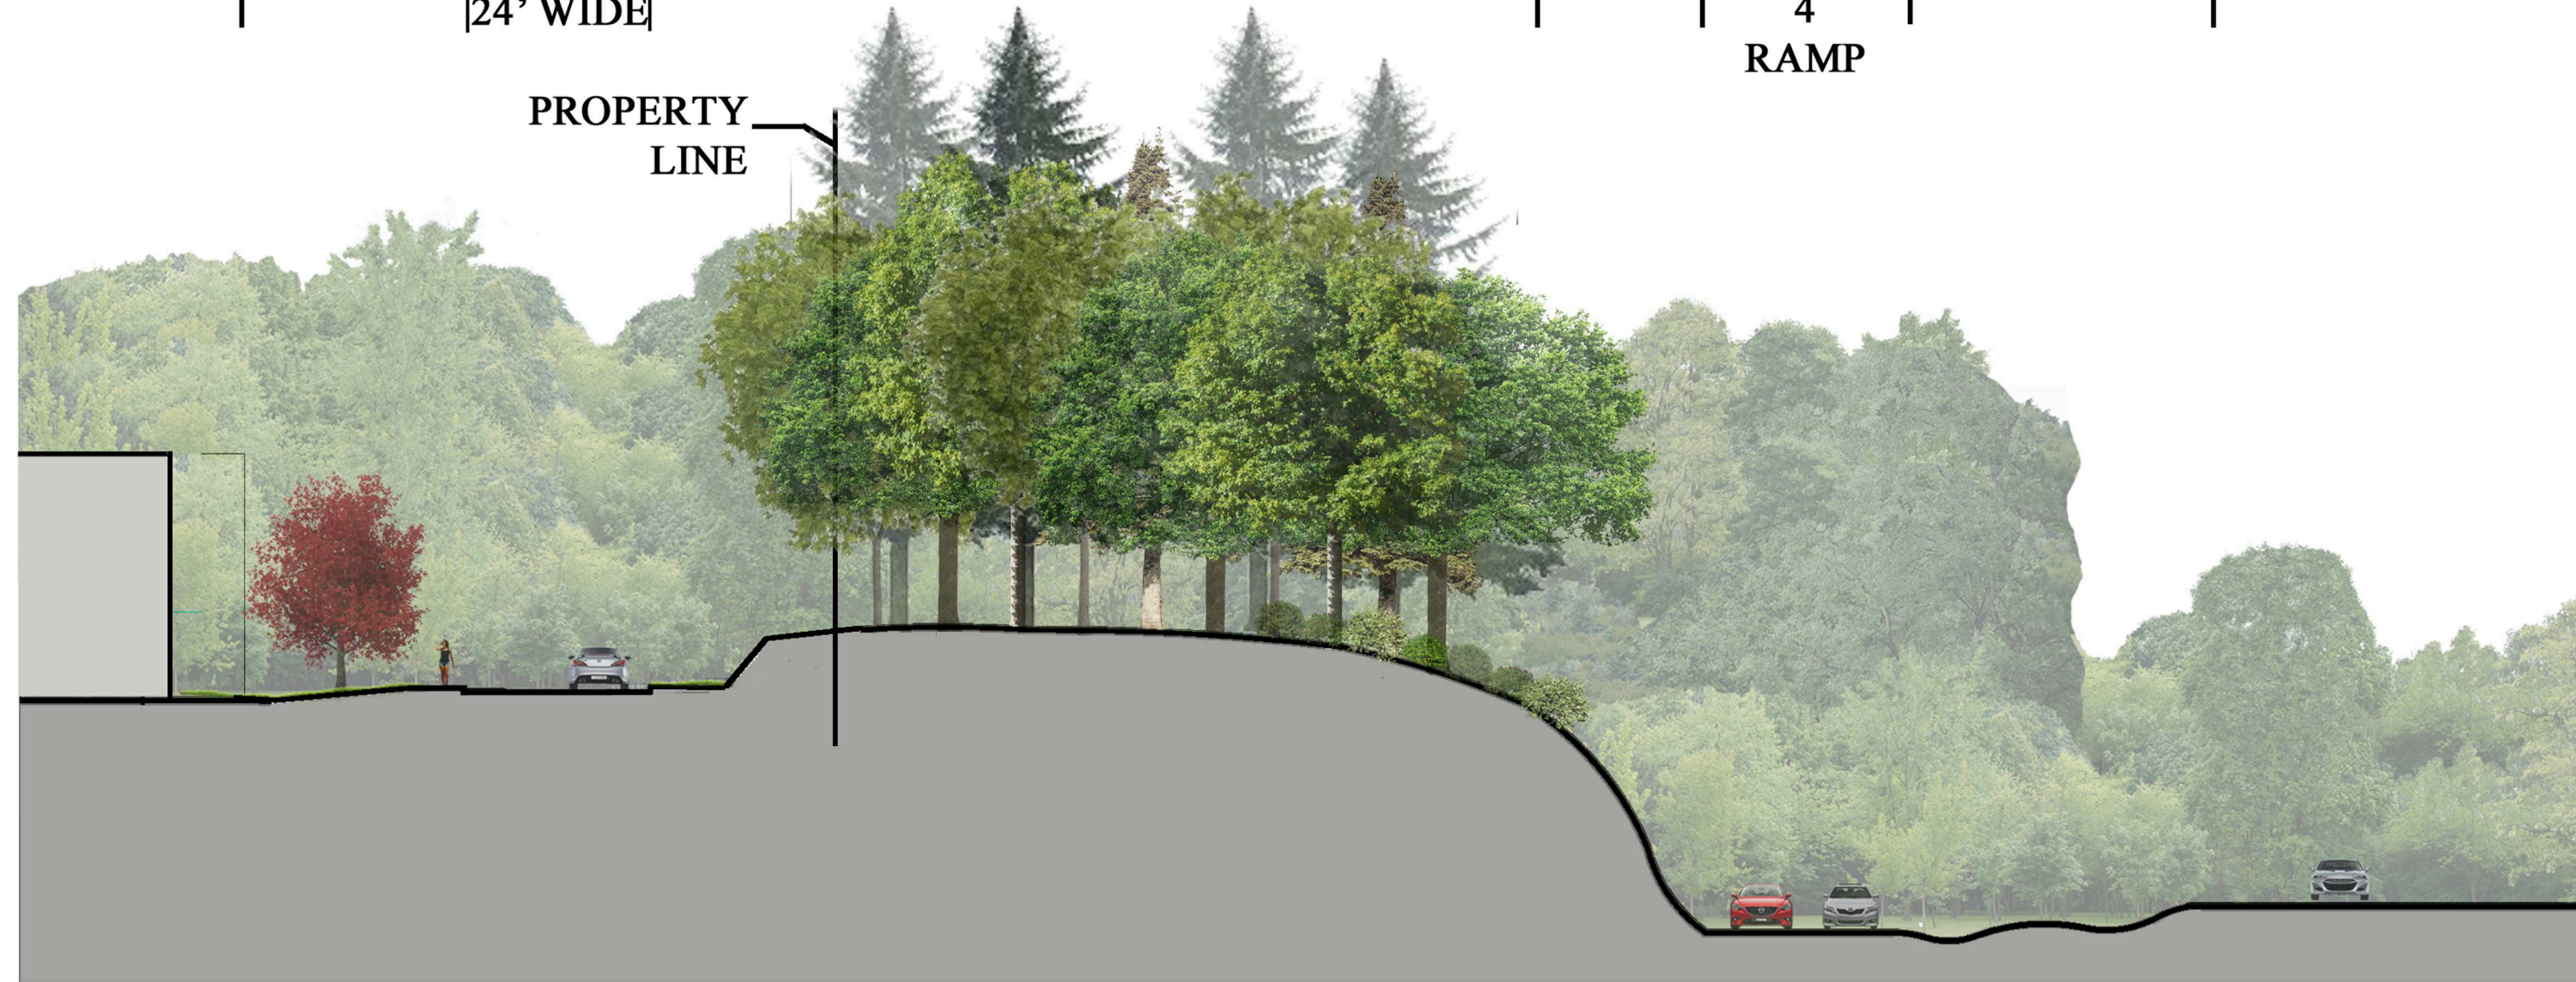


Section A-A'

0 5 10 20 40

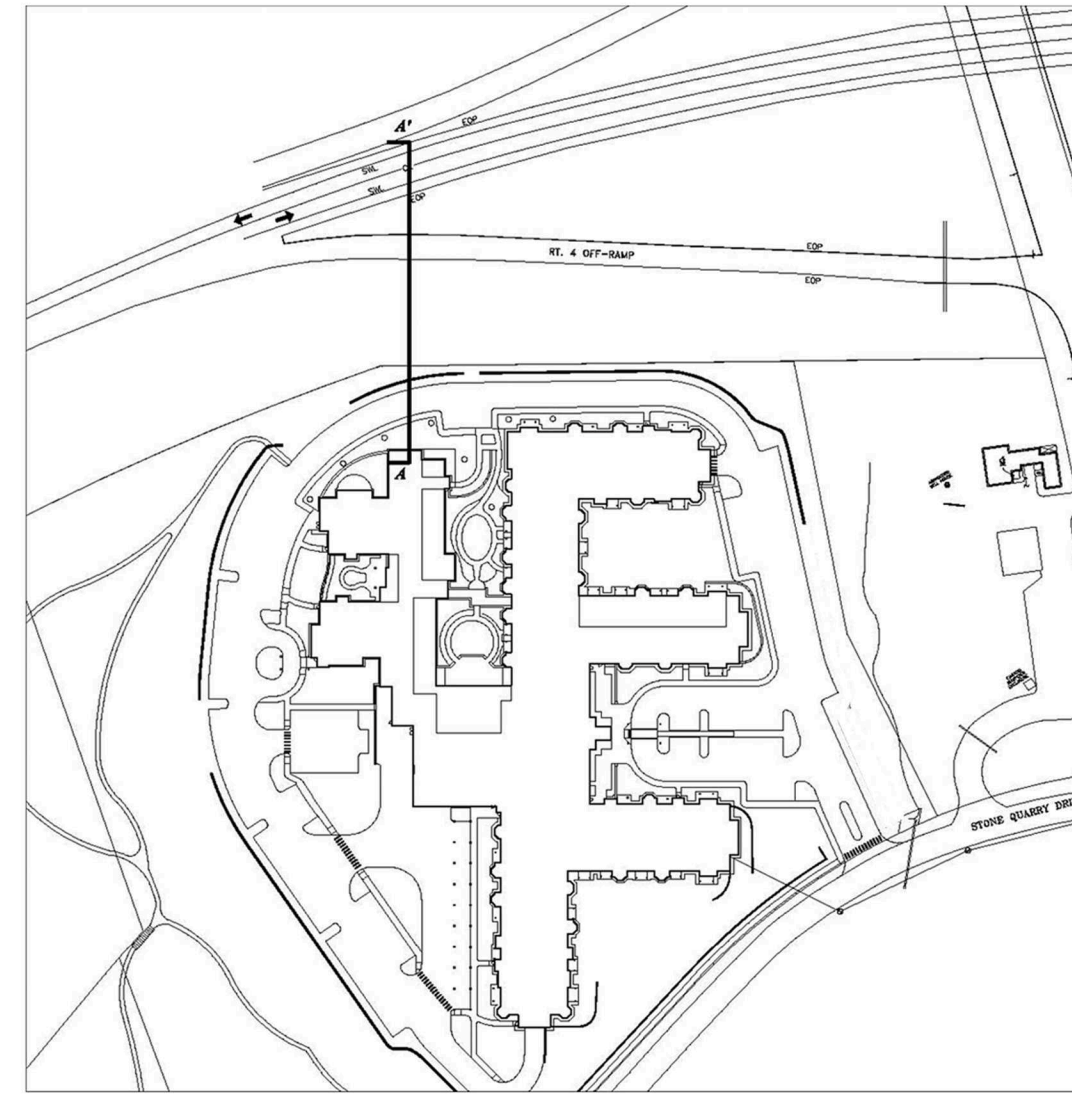


BUILDING | DRIVE 24' | RETAINING WALL 7' HT | WOODLAND PROPERTY LINE | ROUTE 4 RAMP | MEDIAN | ROUTE 4

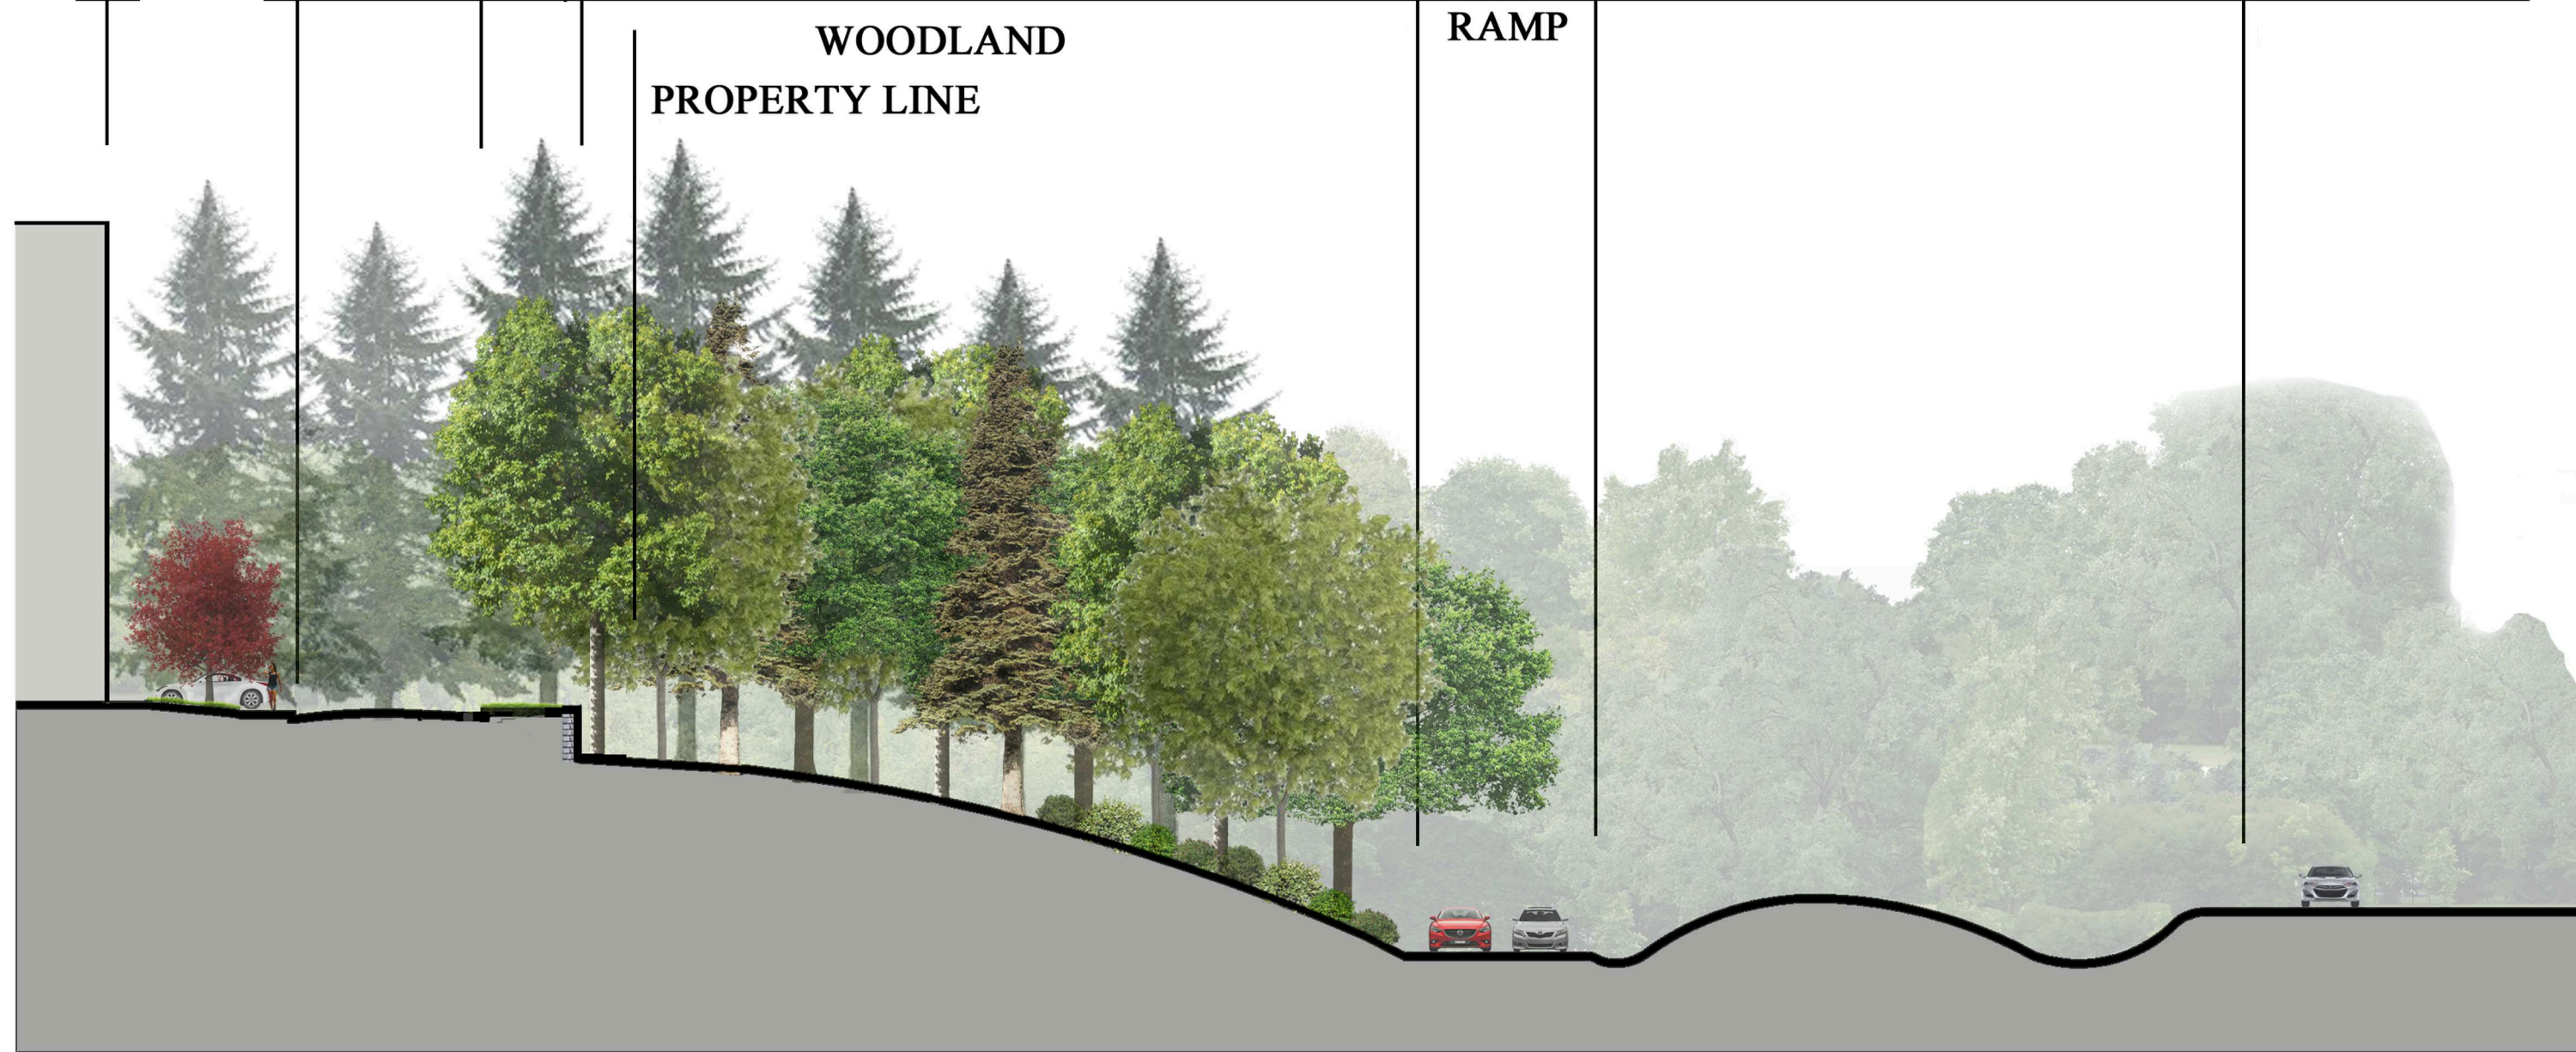


Section B-B'

0 5 10 20 40

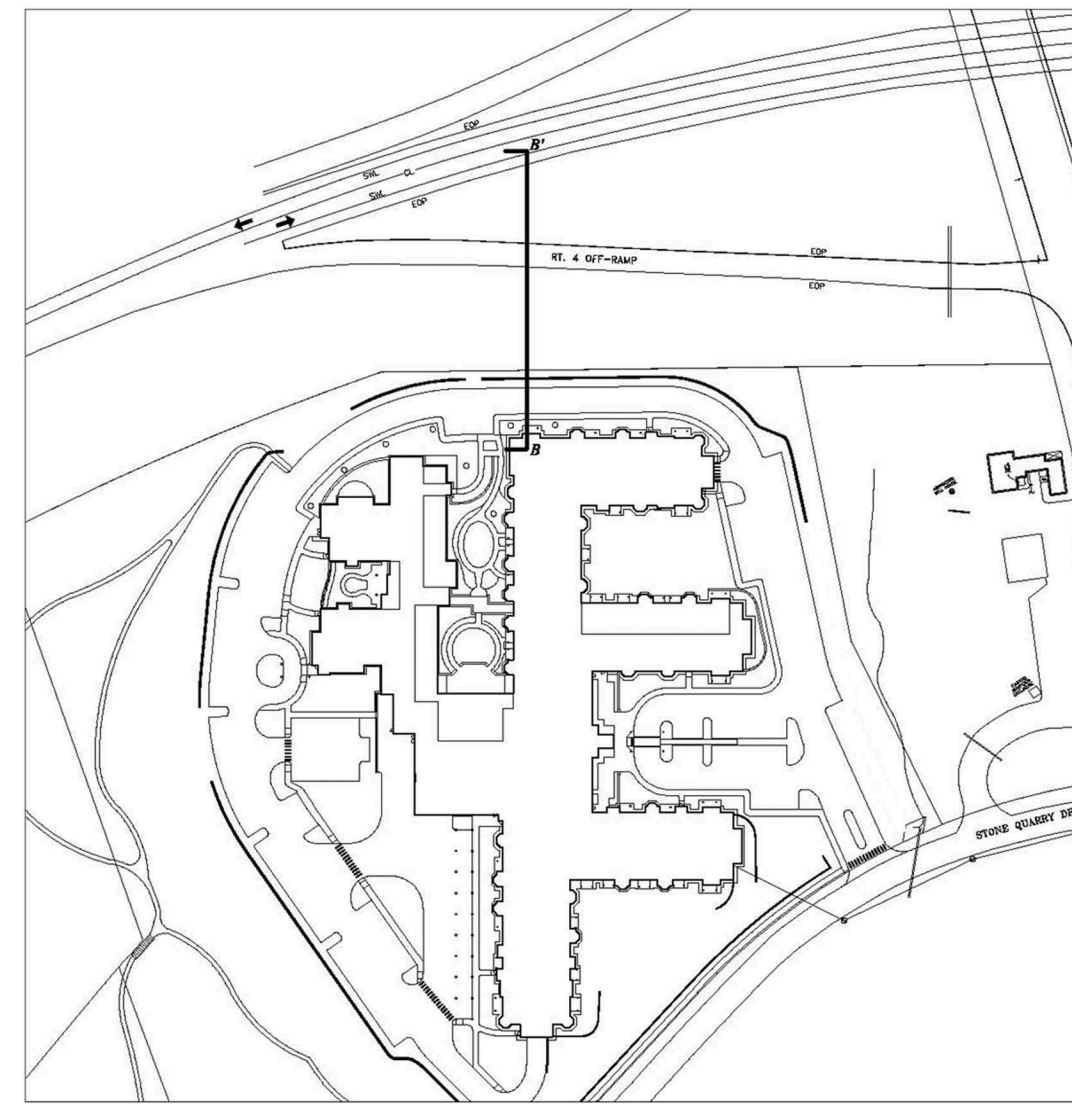


BUILDING | DRIVE | RETAINING WALL 16.5' | WOODLAND | 4 RAMP | WOODLAND | ROUTE 4

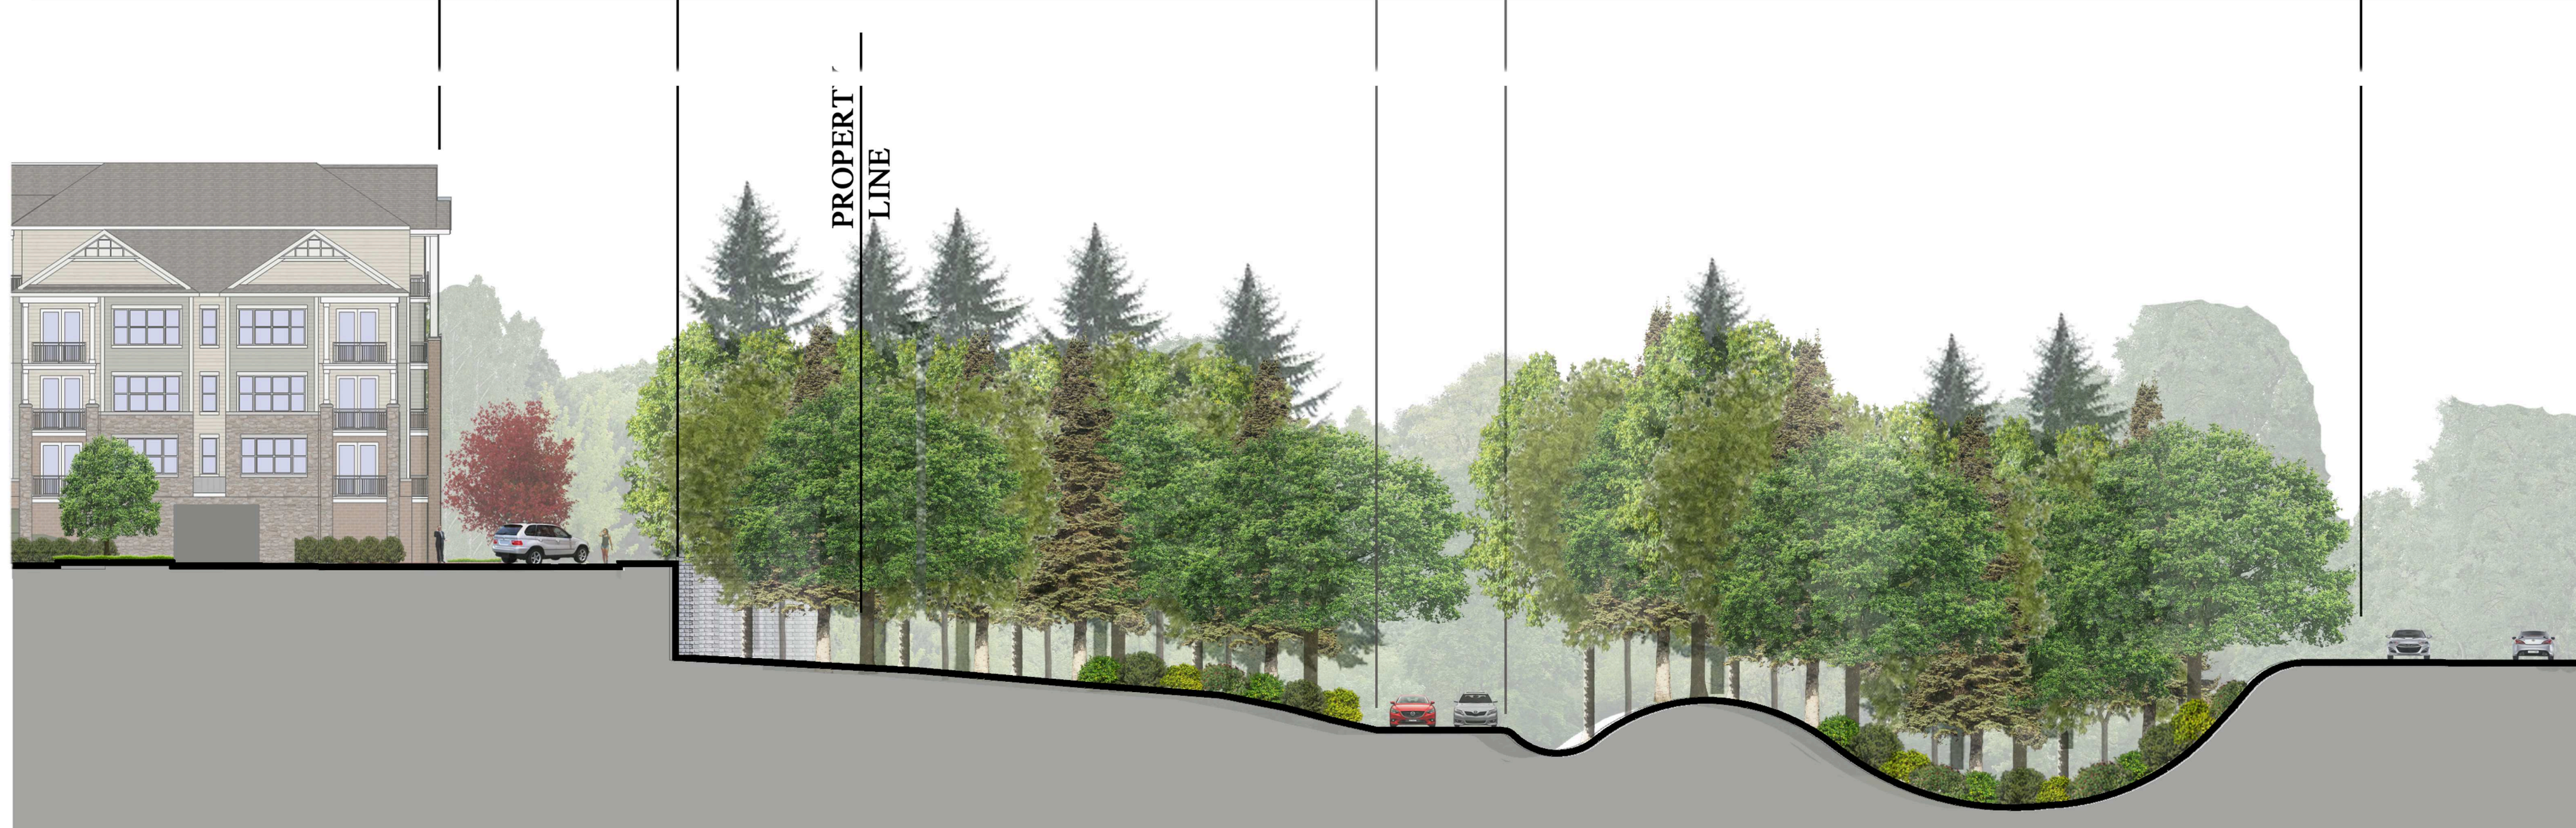

Section C-C'

0 5 10 20 40

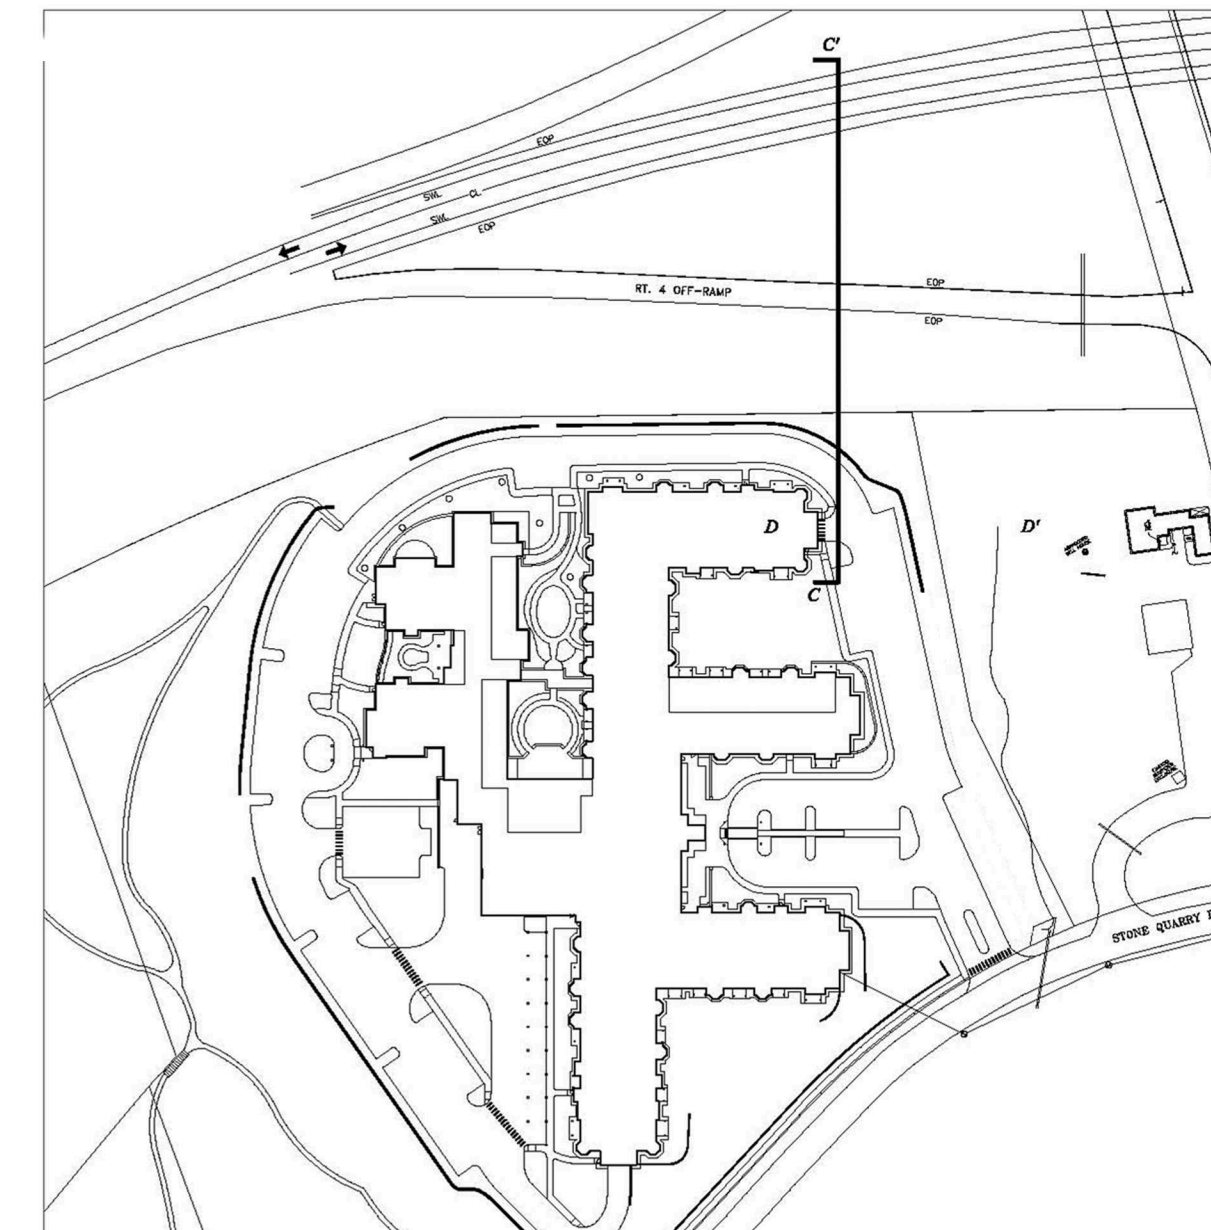

Drawn By:  
 Checked By: RW  
 Scale:  
 Date: 2017-09-25  
 Revisions: