
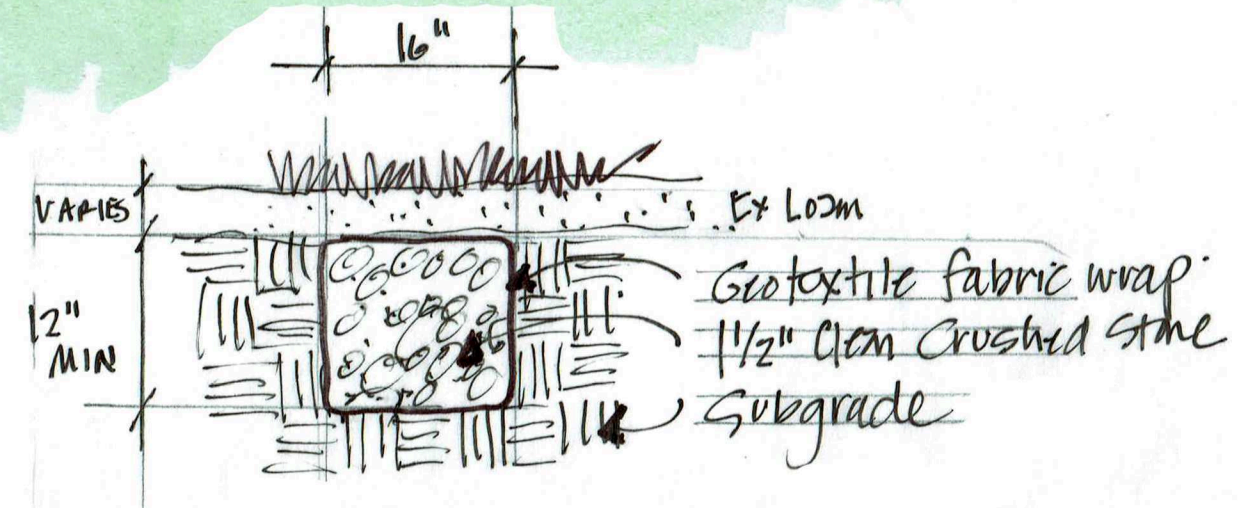
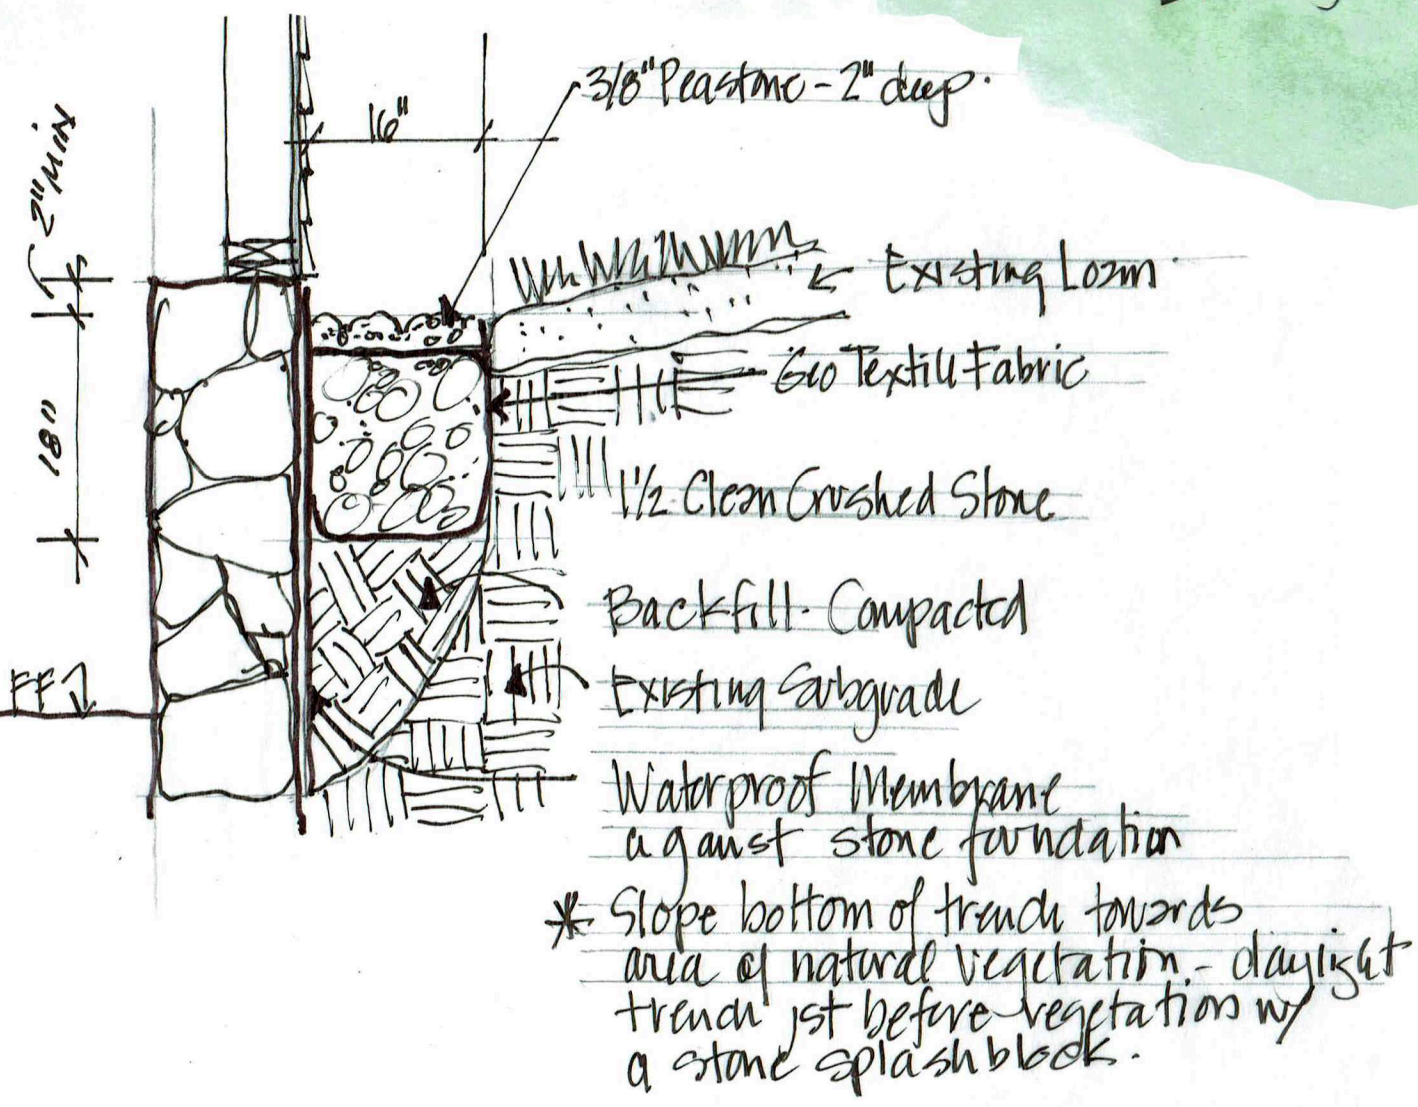


Plan

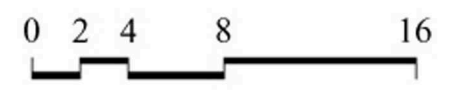

A DRIP STRIP DRAIN AT FACE OF COTTAGE

B Trench Drain in Lawn

SEEDING

LOW MOW FESCUE AREAS - TO BE PEARL'S PREMIUM SUN SHADE SEED MIX OR APPROVED EQUAL.

MOWN LAWN AREAS - TO BE SEEDED WITH CONSERVATIONS SEED MIX TO MATCH THE SEEDING COMPLETED FOR THE SEPTIC INSTALLATION

APPROPRIATE EROSION CONTROL SHALL BE IN PLACE PRIOR TO ALL CONSTRUCTION AND INSTALLATION OF SEED.

AREAS OF DISTURBED SOILS TO BE LIGHTLY RAKED TO REMOVE DEBRIS AND LOOSE STONE. SEED TO BE HAND BROADCAST IMMEDIATELY AFTER RAKING IN THE RATES SPECIFIED BY THE SEED SUPPLIER. ENTIRE AREA OF SEEDING SHALL BE LIGHTLY COVERED STRAW IMMEDIATELY FOLLOWING SEEDING OPERATIONS.

NO ADDITIONAL SOIL, COMPOST OR FERTILIZERS SHALL BE USED.

REMOVE STRAW BY LIGHTLY RAKING FOLLOWING COMPLETE GERMINATION.