


**GRAVEL DRIVEWAY CROSS-SECTION**  
 NOT TO SCALE

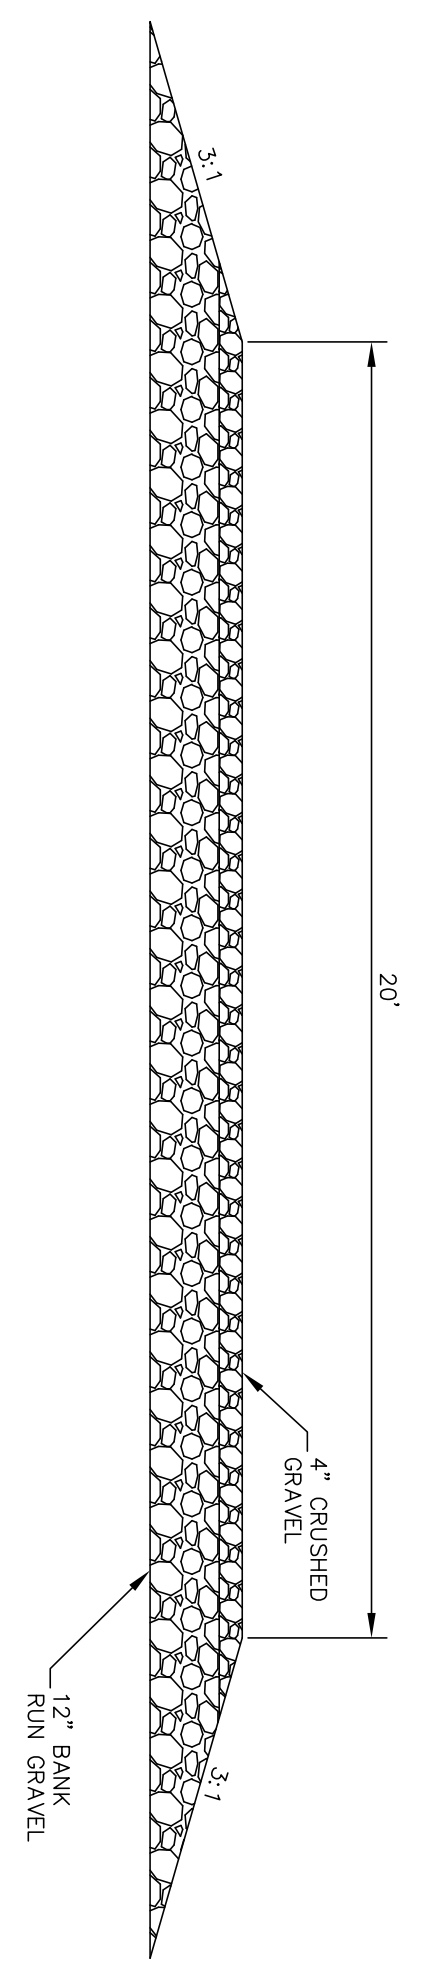

|                          |  |   |  |      |                            |        |      |  |
|--------------------------|--|---|--|------|----------------------------|--------|------|--|
| <b>C3</b><br>JOB: 18-058 | <br><b>MJS ENGINEERING, P.C.</b><br>CIVIL • STRUCTURAL • ENVIRONMENTAL<br>5 RAILROAD ST., P.O. BOX 359<br>NEWMARKET, NH 03857<br>PHONE: (603) 659-4979, FAX: (603) 659-4627<br>E-MAIL: MJS@MJS-ENGINEERING.COM | <b>DRIVEWAY IMPROVEMENT PLAN</b><br>prepared for<br><b>ALAN AND DEBI GARLICK</b><br>23 NEWMARKET ROAD<br>DURHAM, NH 03820 | DATE: 1/7/19<br>SCALE: 1"=10'<br>DESIGNED BY: EHK<br>DRAWN BY: EHK<br>APPROVED BY: MJS | SEAL |                            |        |      |  |
|                          |  | DWG FILE: 18-058 CivilE.dwg   |  |      |                            |        |      |  |
|                          |  |   |  |      | NO.      REVISIONS         | DATE   | INT. |  |
|                          |  |   |  |      | 0.      INITIAL SUBMISSION | 1/7/19 | EHK  |  |