


© 2019 - GZA GeoEnvironmental, Inc. P:\04\jobs\0190507\04_0190507_00 Eversource MSA\04_0190507_66 - 2018-2019 On-call Services Utility Maintenance\Figures\377\GIS\MXD\377 Str 27 Locus.mxd, 8/13/2019, 11:26:59 AM, lindsey.white

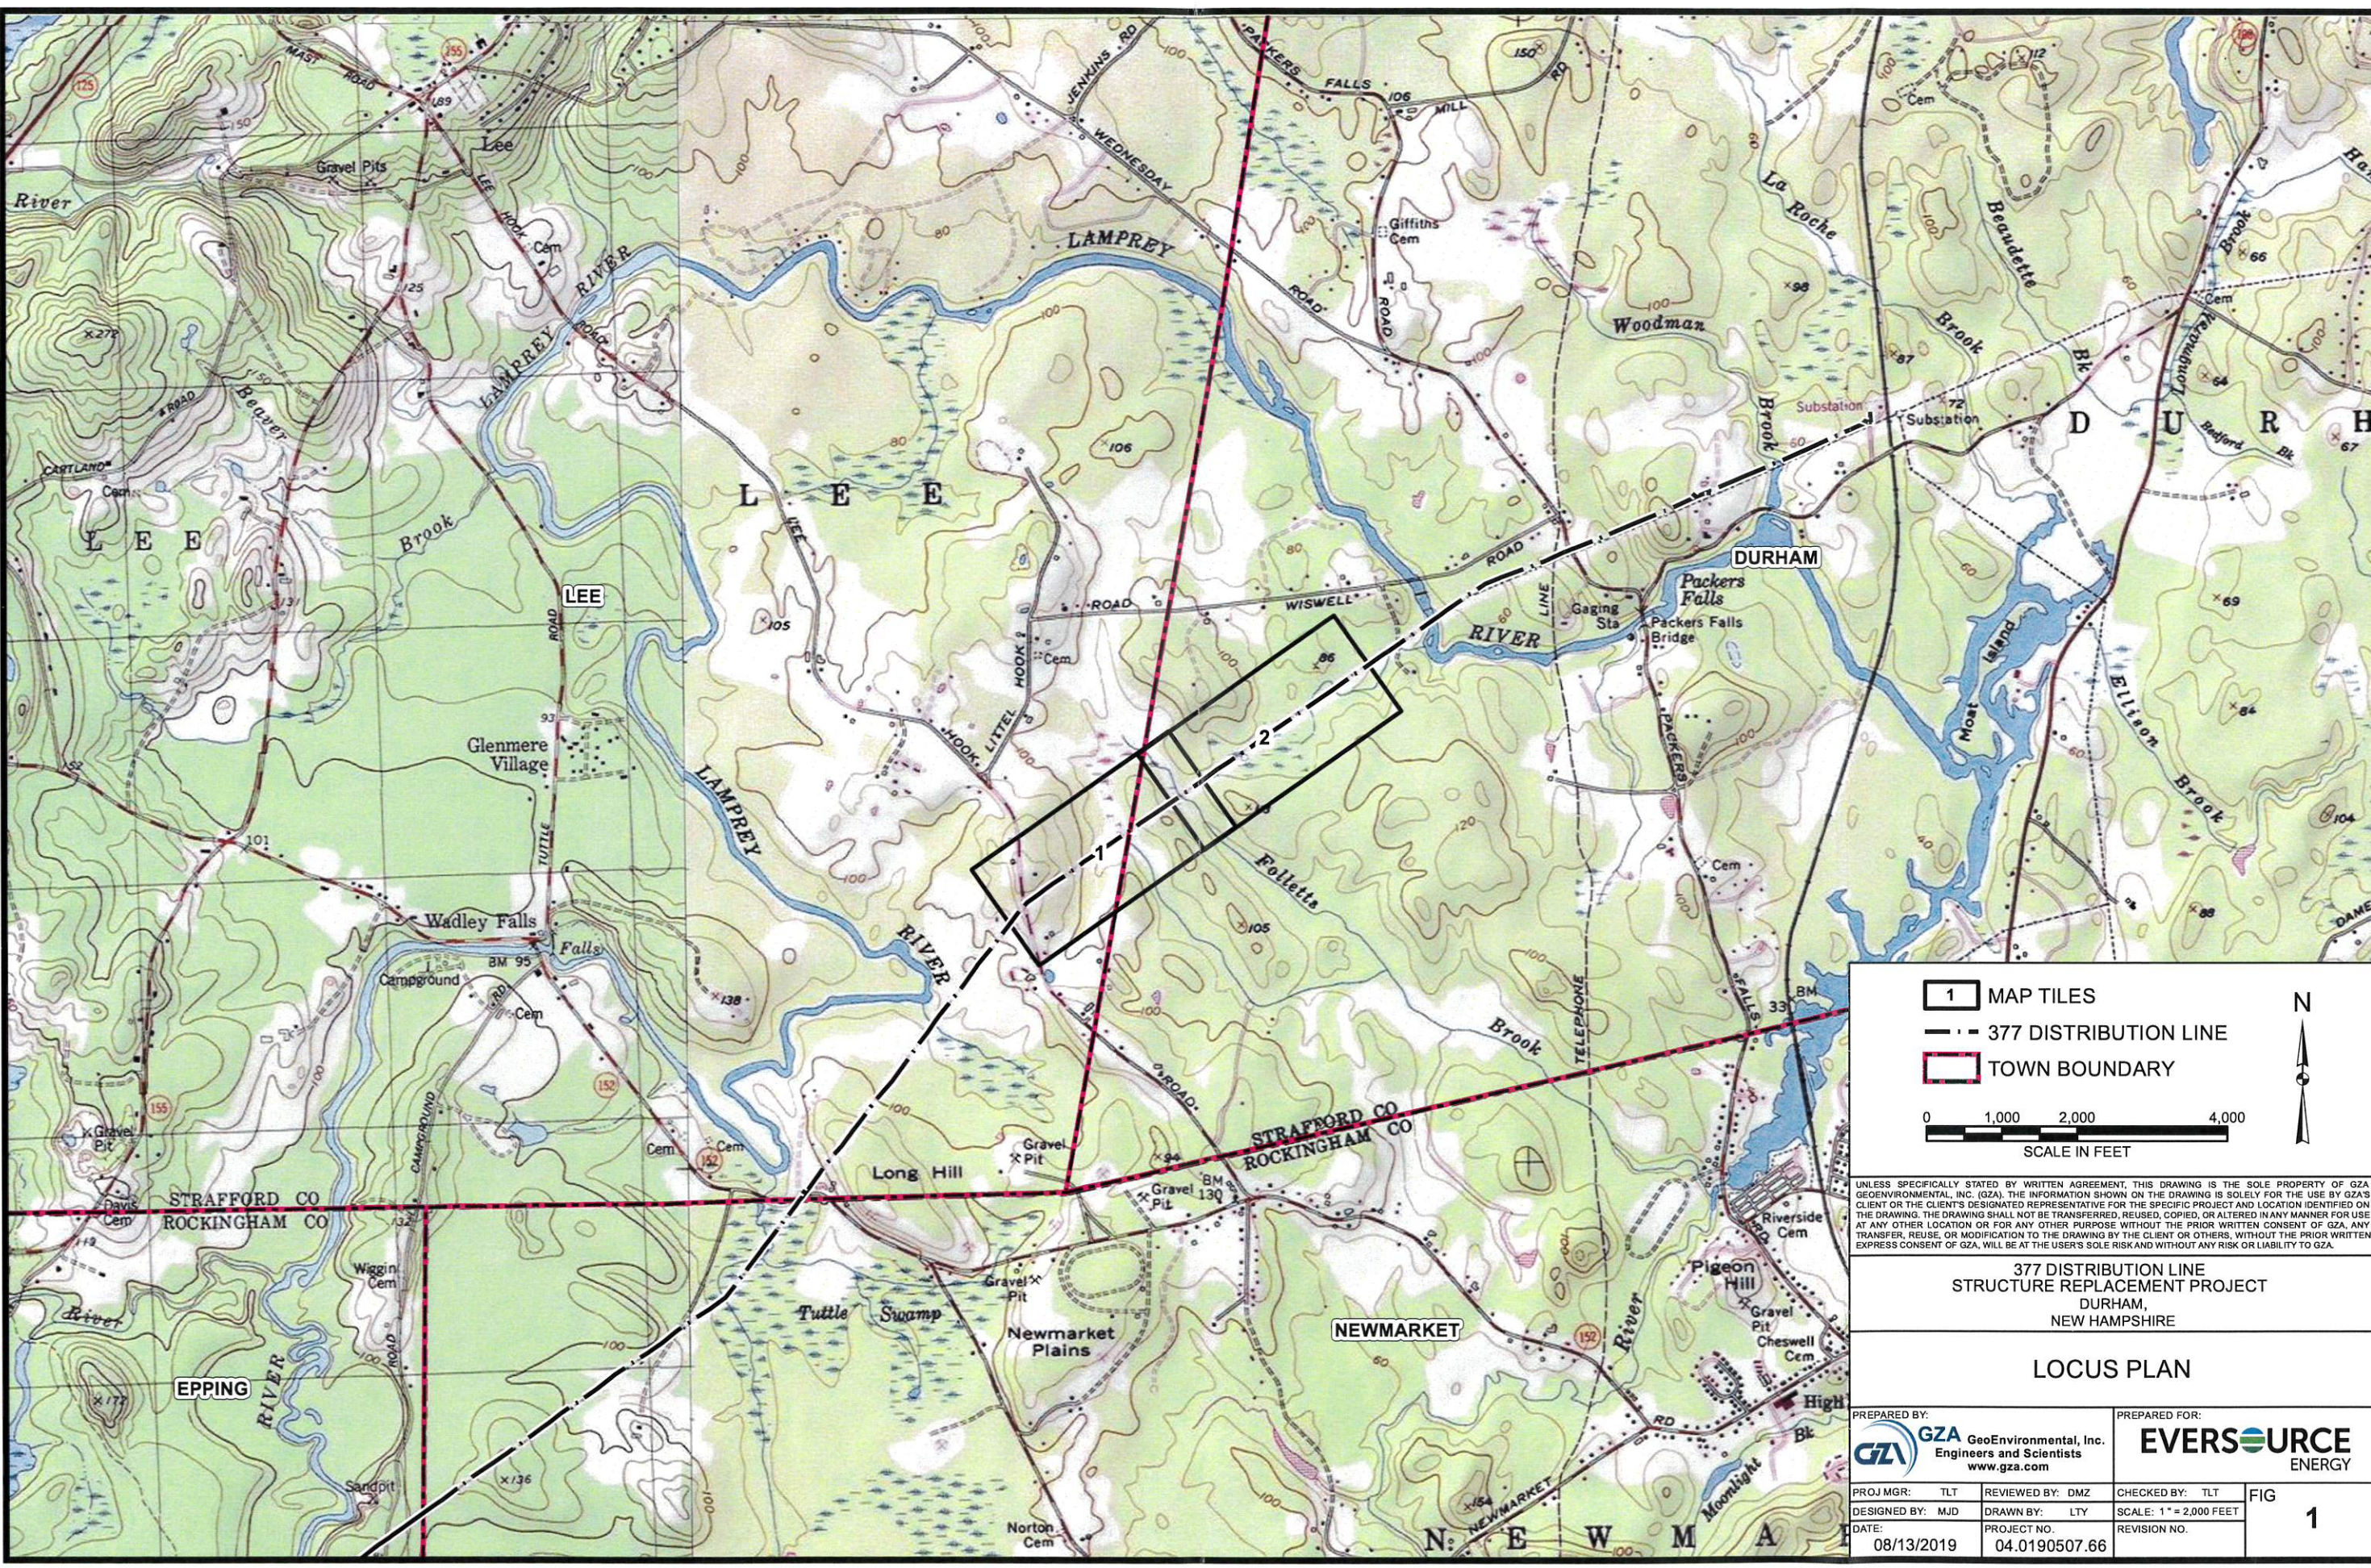

1 MAP TILES
 - - - 377 DISTRIBUTION LINE
 [Red Dashed Line] TOWN BOUNDARY

0 1,000 2,000 4,000
 SCALE IN FEET

N

UNLESS SPECIFICALLY STATED BY WRITTEN AGREEMENT, THIS DRAWING IS THE SOLE PROPERTY OF GZA GEOENVIRONMENTAL, INC. (GZA). THE INFORMATION SHOWN ON THE DRAWING IS SOLELY FOR THE USE BY GZA'S CLIENT OR THE CLIENT'S DESIGNATED REPRESENTATIVE FOR THE SPECIFIC PROJECT AND LOCATION IDENTIFIED ON THE DRAWING. THE DRAWING SHALL NOT BE TRANSFERRED, REUSED, COPIED, OR ALTERED IN ANY MANNER FOR USE AT ANY OTHER LOCATION OR FOR ANY OTHER PURPOSE WITHOUT THE PRIOR WRITTEN CONSENT OF GZA. ANY TRANSFER, REUSE, OR MODIFICATION TO THE DRAWING BY THE CLIENT OR OTHERS, WITHOUT THE PRIOR WRITTEN EXPRESS CONSENT OF GZA, WILL BE AT THE USER'S SOLE RISK AND WITHOUT ANY RISK OR LIABILITY TO GZA.

**377 DISTRIBUTION LINE
 STRUCTURE REPLACEMENT PROJECT
 DURHAM,
 NEW HAMPSHIRE**

LOCUS PLAN

PREPARED BY: GZA GeoEnvironmental, Inc. Engineers and Scientists www.gza.com		PREPARED FOR: EVERSOURCE ENERGY	
PROJ MGR: TLT	REVIEWED BY: DMZ	CHECKED BY: TLT	FIG 1
DESIGNED BY: MJD	DRAWN BY: LTY	SCALE: 1" = 2,000 FEET	
DATE: 08/13/2019	PROJECT NO: 04.0190507.66	REVISION NO.	