



DIG SAFE
BEFORE YOU DIG
CALL 811 OR
1-888-DIG-SAFE
1-888-344-7233

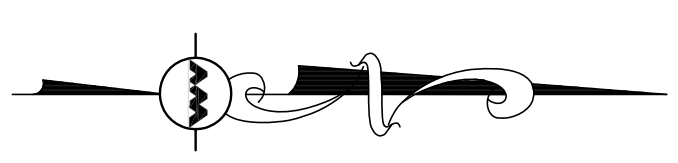

AREA OF PARCEL IS 1.03 ACRES IN THE RC ZONE.

NOTES:

1. THE INFORMATION SHOWN ON THIS PLAN IS THE SOLE PROPERTY OF ALLEN & MAJOR ASSOCIATES, INC. IT IS INTENDED FOR USE AS TO PROVIDE INFORMATION, ANY ALTERATION, MISUSE, OR RECALCULATION OF INFORMATION OR DATA WITHOUT THE EXPRESSED WRITTEN CONSENT OF ALLEN & MAJOR ASSOCIATES, INC. IS STRICTLY PROHIBITED.

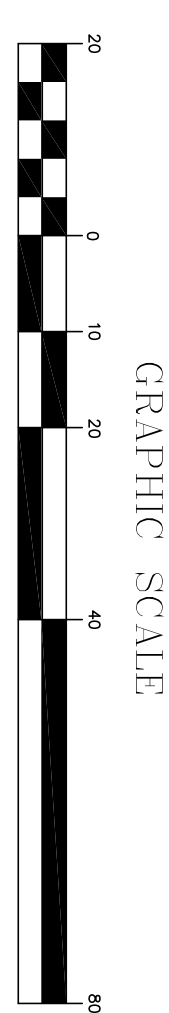

GRAPHIC SCALE

LICENSED LANDSCAPE ARCHITECT FOR ALLEN & MAJOR ASSOCIATES, INC.

REV	DATE	DESCRIPTION

APPLICANT OWNER:
NATHAN COUSE
22 COLONY COVE RD.
DURHAM, NH 03824

PROJECT:
22 COLONY COVE RD
DURHAM, NH

PROJECT NO. 244303 DATE: 08/19/2020

SCALE: 1" = 20' DWG. NAME: CXXXXXX

DESIGNED BY: BCD CHECKED BY: BCD

PREPARED BY:

ALLEN & MAJOR ASSOCIATES, INC.
civil engineering • land surveying
environmental consulting • landscape architecture
w w w . a l l e n a n d m a j o r . c o m

4001 HARVEY ROAD
MANCHESTER, NH 03103
PHONE: (603) 927-1100
FAX: (603) 927-5301

WOBBEN, MA • LAKEVILLE, MA • MANCHESTER, NH

THIS DRAWING HAS BEEN PREPARED IN DIGITAL FORMAT. PROVIDING COPIES OF DRAWINGS AND SPECIFICATIONS FOR HIS/HER INFORMATION AND/OR SPECIFIC USE ON THIS PROJECT, DUE TO THE POTENTIAL THAT THE PROVIDED INFORMATION MAY BE MODIFIED UNINTENTIONALLY OR OTHERWISE, ALLEN & MAJOR ASSOCIATES, INC. MAY REMOVE ALL INDICATION OF THE DOCUMENT'S PORTABLE DOCUMENT FORMAT FROM THE DRAWINGS AND SPECIFICATIONS ISSUED SHALL BE THE ONLY RECORD COPIES OF ALLEN & MAJOR ASSOCIATES, INC.'S WORK PRODUCT.

DRAWING TITLE: PERMIT PLAN SHEET NO. C-102

Copyright ©2020 Allen & Major Associates, Inc. All Rights Reserved.