



BUFFER VEGETATION POINT VALUES (MIN 25 PTS)

TREES	GRID 1	GRID 2	GRID 3	GRID 4	GRID 5
GRID 1					
4" HEMLOCK (TSUGA CANADENSIS)	5				
2" HARDWOOD	1				
2" HARDWOOD	1				
2" CEDAR (JUNIPERUS VIRGINIANA)	1				
2" CEDAR (JUNIPERUS VIRGINIANA)	1				
2" CEDAR (JUNIPERUS VIRGINIANA)	1				
6" PINE (PINUS STROBUS)	5				
1" HARDWOOD	1				
18" HARDWOOD	15				
1" CLUMP OAK (QUERCUS SP.)	1				
6" PINE (PINUS STROBUS)	5				
3" PINE (PINUS STROBUS)	1				
2" PINE (PINUS STROBUS)	1				
1" PINE (PINUS STROBUS)	1				
1" PINE (PINUS STROBUS)	1				
3" PINE (PINUS STROBUS)	1				
6" PINE (PINUS STROBUS)	5				
GRID 1 TOTAL:	47 POINTS				
GRID 2					
3" PINE (PINUS STROBUS)	1				
3" PINE (PINUS STROBUS)	1				
2" PINE (PINUS STROBUS)	1				
3" PINE (PINUS STROBUS)	1				
3" PINE (PINUS STROBUS)	1				
1" STUMP	1				
16" OAK (QUERCUS SP.)	15				
1" SPRUCE (PICEA-SP.)	1				
3" PINE (PINUS STROBUS)	1				
12" OAK (QUERCUS SP.)	10				
12" OAK (QUERCUS SP.)	10				
GRID 2 TOTAL:	43 POINTS				
GRID 3					
12" OAK (QUERCUS SP.)	10				
14" OAK (QUERCUS SP.)	15				
16" OAK (QUERCUS SP.)	15				
15" OAK (QUERCUS SP.)	15				
12" OAK (QUERCUS SP.)	15				
GRID 3 TOTAL:	70 POINTS				
GRID 4					
6" OAK (QUERCUS SP.)	5				
13" OAK (QUERCUS SP.)	15				
8" OAK (QUERCUS SP.)	10				
GRID 4 TOTAL:	30 POINTS				
GRID 5					
16" HARDWOOD	15				
12" OAK (QUERCUS SP.)	10				
3" 5 STEM HARDWOOD	1				
5" PINE (PINUS STROBUS)	5				
GRID 5 TOTAL:	31 POINTS				

DATE PLOTTED: 08/19/2020
 TIME PLOTTED: 4:27:57
 PLOTTER: HP DesignJet 5000
 PLOT SCALE: 1" = 10'-0"



LITTLE BAY
(TIDAL)

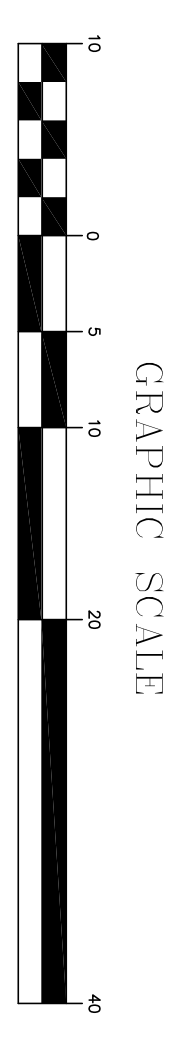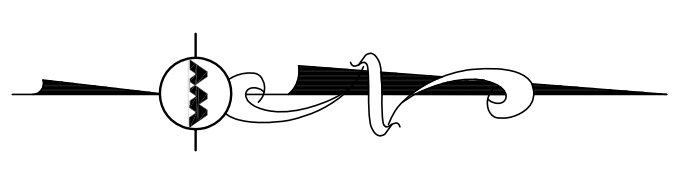

LICENSED LANDSCAPE ARCHITECT FOR ALLEN & MAJOR ASSOCIATES, INC.

REV	DATE	DESCRIPTION

APPLICANT OWNER:
NATHAN COUSE
 22 COLONY COVE RD.
 DURHAM, NH 03824

PROJECT:
22 COLONY COVE RD
 DURHAM, NH

PROJECT NO. 244303 DATE: 08/19/2020
 SCALE: 1" = 10' DWG. NAME: CXXXXXX
 DESIGNED BY: BCD CHECKED BY: BCD
 PREPARED BY: BCD

ALLEN & MAJOR ASSOCIATES, INC.
 civil engineering • land surveying
 environmental consulting • landscape architecture
 w w w . a l l e n . a n d . m a j o r . c o m

400 HARVEY ROAD
 MANCHESTER, NH 03103
 TEL: (603) 927-5100
 FAX: (603) 927-5301

WOBURN, MA • LAKEVILLE, MA • MANCHESTER, NH

THIS DRAWING HAS BEEN PREPARED IN DIGITAL FORMAT. PROVIDING COPIES OF DRAWINGS AND SPECIFICATIONS FOR HIS/HER INFORMATION AND/OR SPECIFIC USE ON THIS PROJECT. DUE TO THE POTENTIAL THAT THE PROVIDED INFORMATION MAY BE MODIFIED UNINTENTIONALLY OR OTHERWISE, ALLEN & MAJOR ASSOCIATES, INC. MAY REMOVE ALL INDICATION OF THE DOCUMENT'S PORTABLE DOCUMENT FORMAT ORIGIN FROM THE DRAWINGS AND SPECIFICATIONS ISSUED SHALL BE THE ONLY RECORD COPIES OF ALLEN & MAJOR ASSOCIATES, INC.'S WORK PRODUCT.

DRAWING TITLE: VEGETATION POINTS PLAN SHEET NO. C-103

Copyright © 2020 Allen & Major Associates, Inc. All Rights Reserved.