


ADDED PARALLEL  
FACE (TOP)

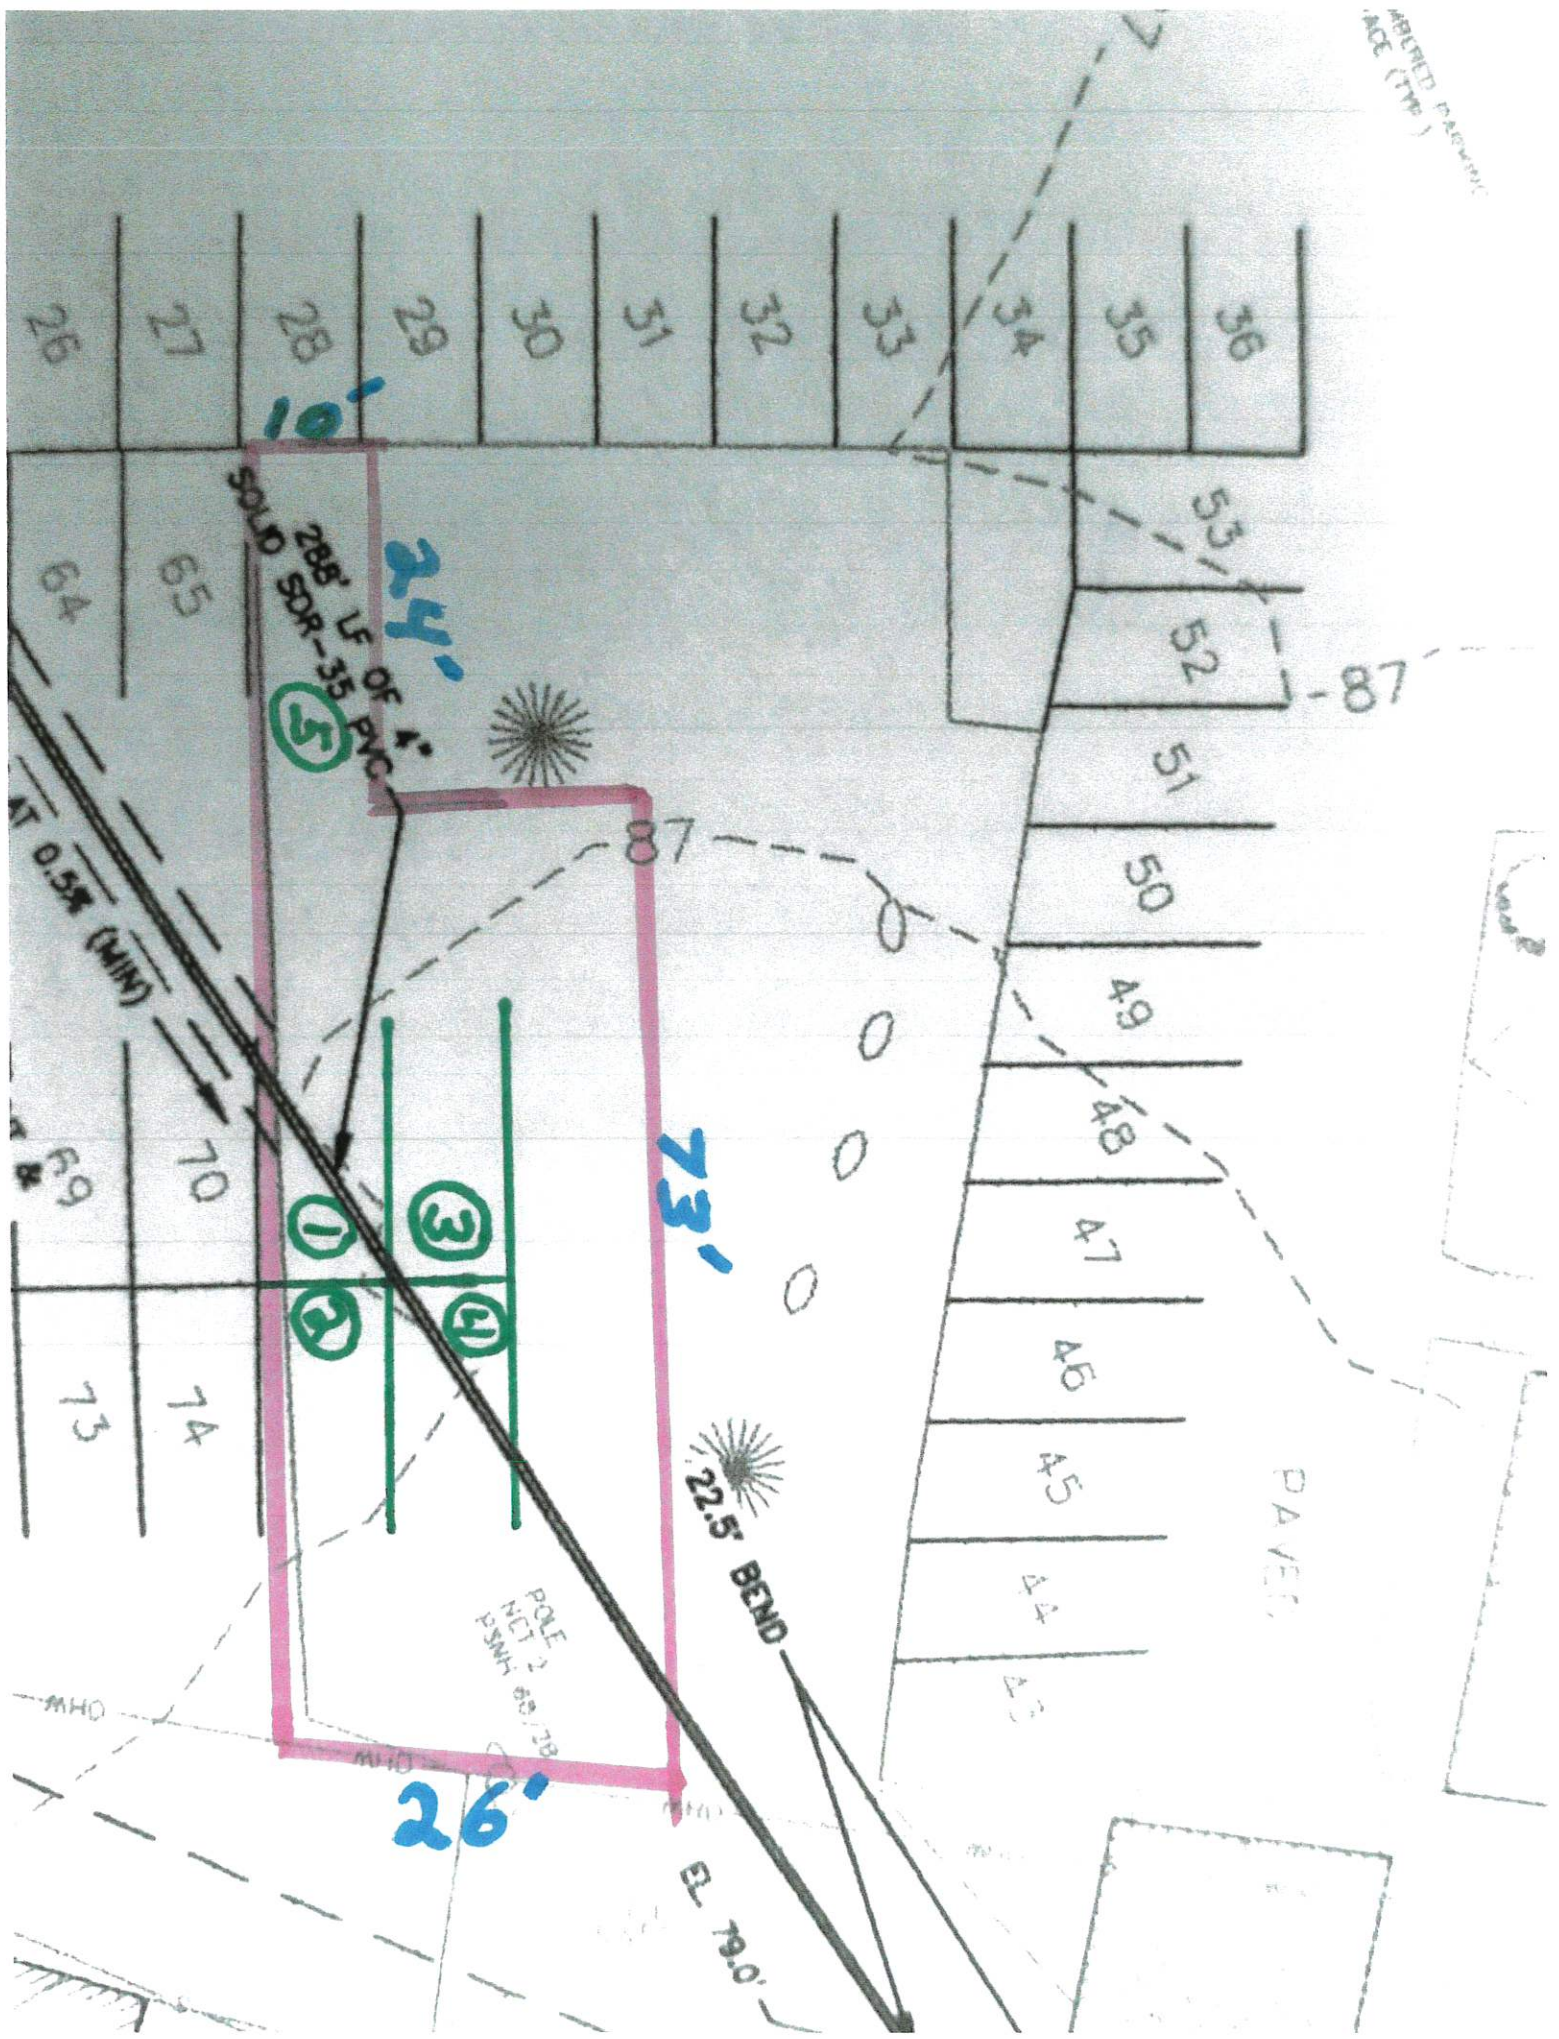

285' LF OF 4" SOLID SDR-35 PVC

5

24'

73'

26'

22.5' BEND

POLE NCT 2  
P3WH 6.5/28

PAVEMENT

EL. 79.0'

26 27 28 29 30 31 32 33 34 35 36

53 52 51 50 49 48 47 46 45 44 43

64 65 69 70 73 74 75

AT 0.5% (MIN)

70

11 12 13 14

MHO

MHO

MHO