


Drawing Name: P:\13pro\13-023\Drawing Files\13-023 Concept\ZBA.dwg  
 Mon, 26 Aug 2013 - 4:40pm

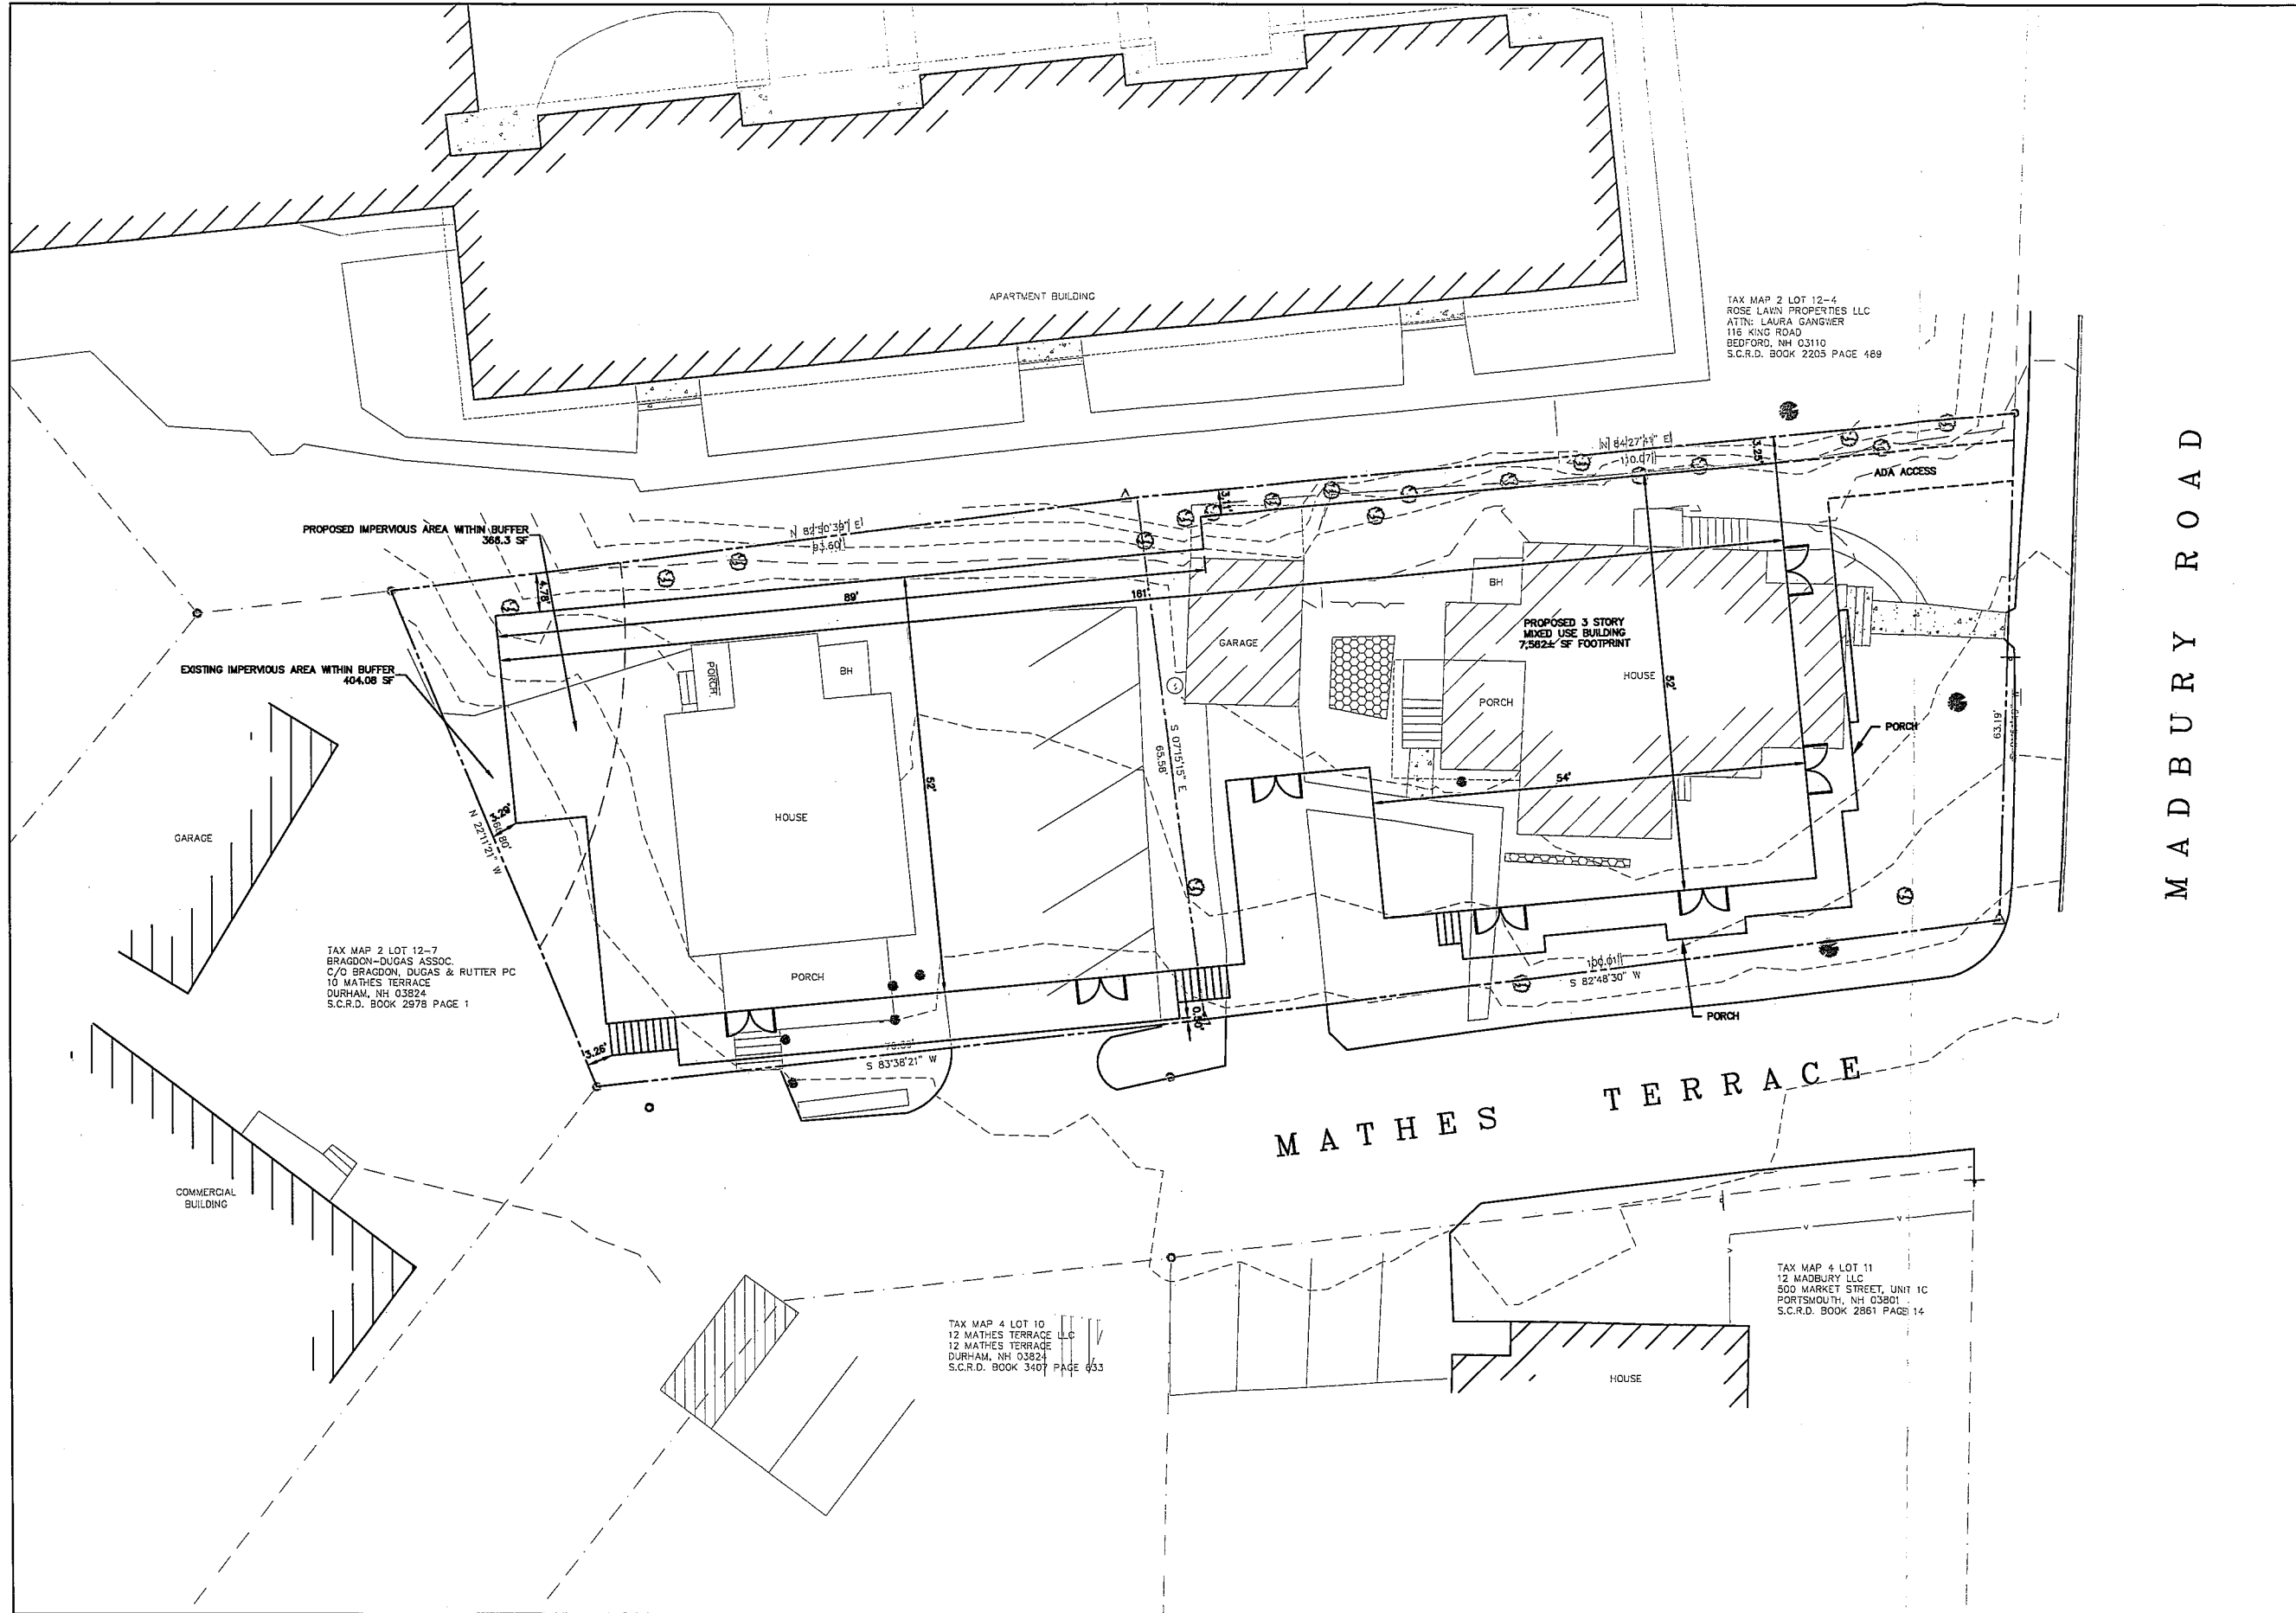

M A D B U R Y R O A D

DATE: 8/26/13  
 SCALE: 1"=20'  
 DESIGNER: MJS  
 DRAWN BY: KD  
 APPROVED BY: MJS  
 DWG FILE: 13-023

PROPOSED BUILDING  
 EXHIBIT 1  
 prepared for  
 ISLAND DIVERSIFIED  
 12 MADBURY ROAD & 8 MATHES TERRACE  
 DURHAM, NH


**MJS ENGINEERING, PC**

5 RAILROAD STREET, P.O. BOX 359  
 NEWMARKET, NH 03857  
 PHONE: (603) 659-4979; FAX: (603) 659-4627  
 E-MAIL: MJS@MJS-ENGINEERING.COM

ENVIRONMENTAL  
 CONSULTING ENGINEERING

JOB: 13-023  
 EXHIBIT 1

Drawing Name: P:\13pro\13-023\Drawing Files\13-023 Concept\ZBA.dwg  
 Mon, 26 Aug 2013 - 4:53pm

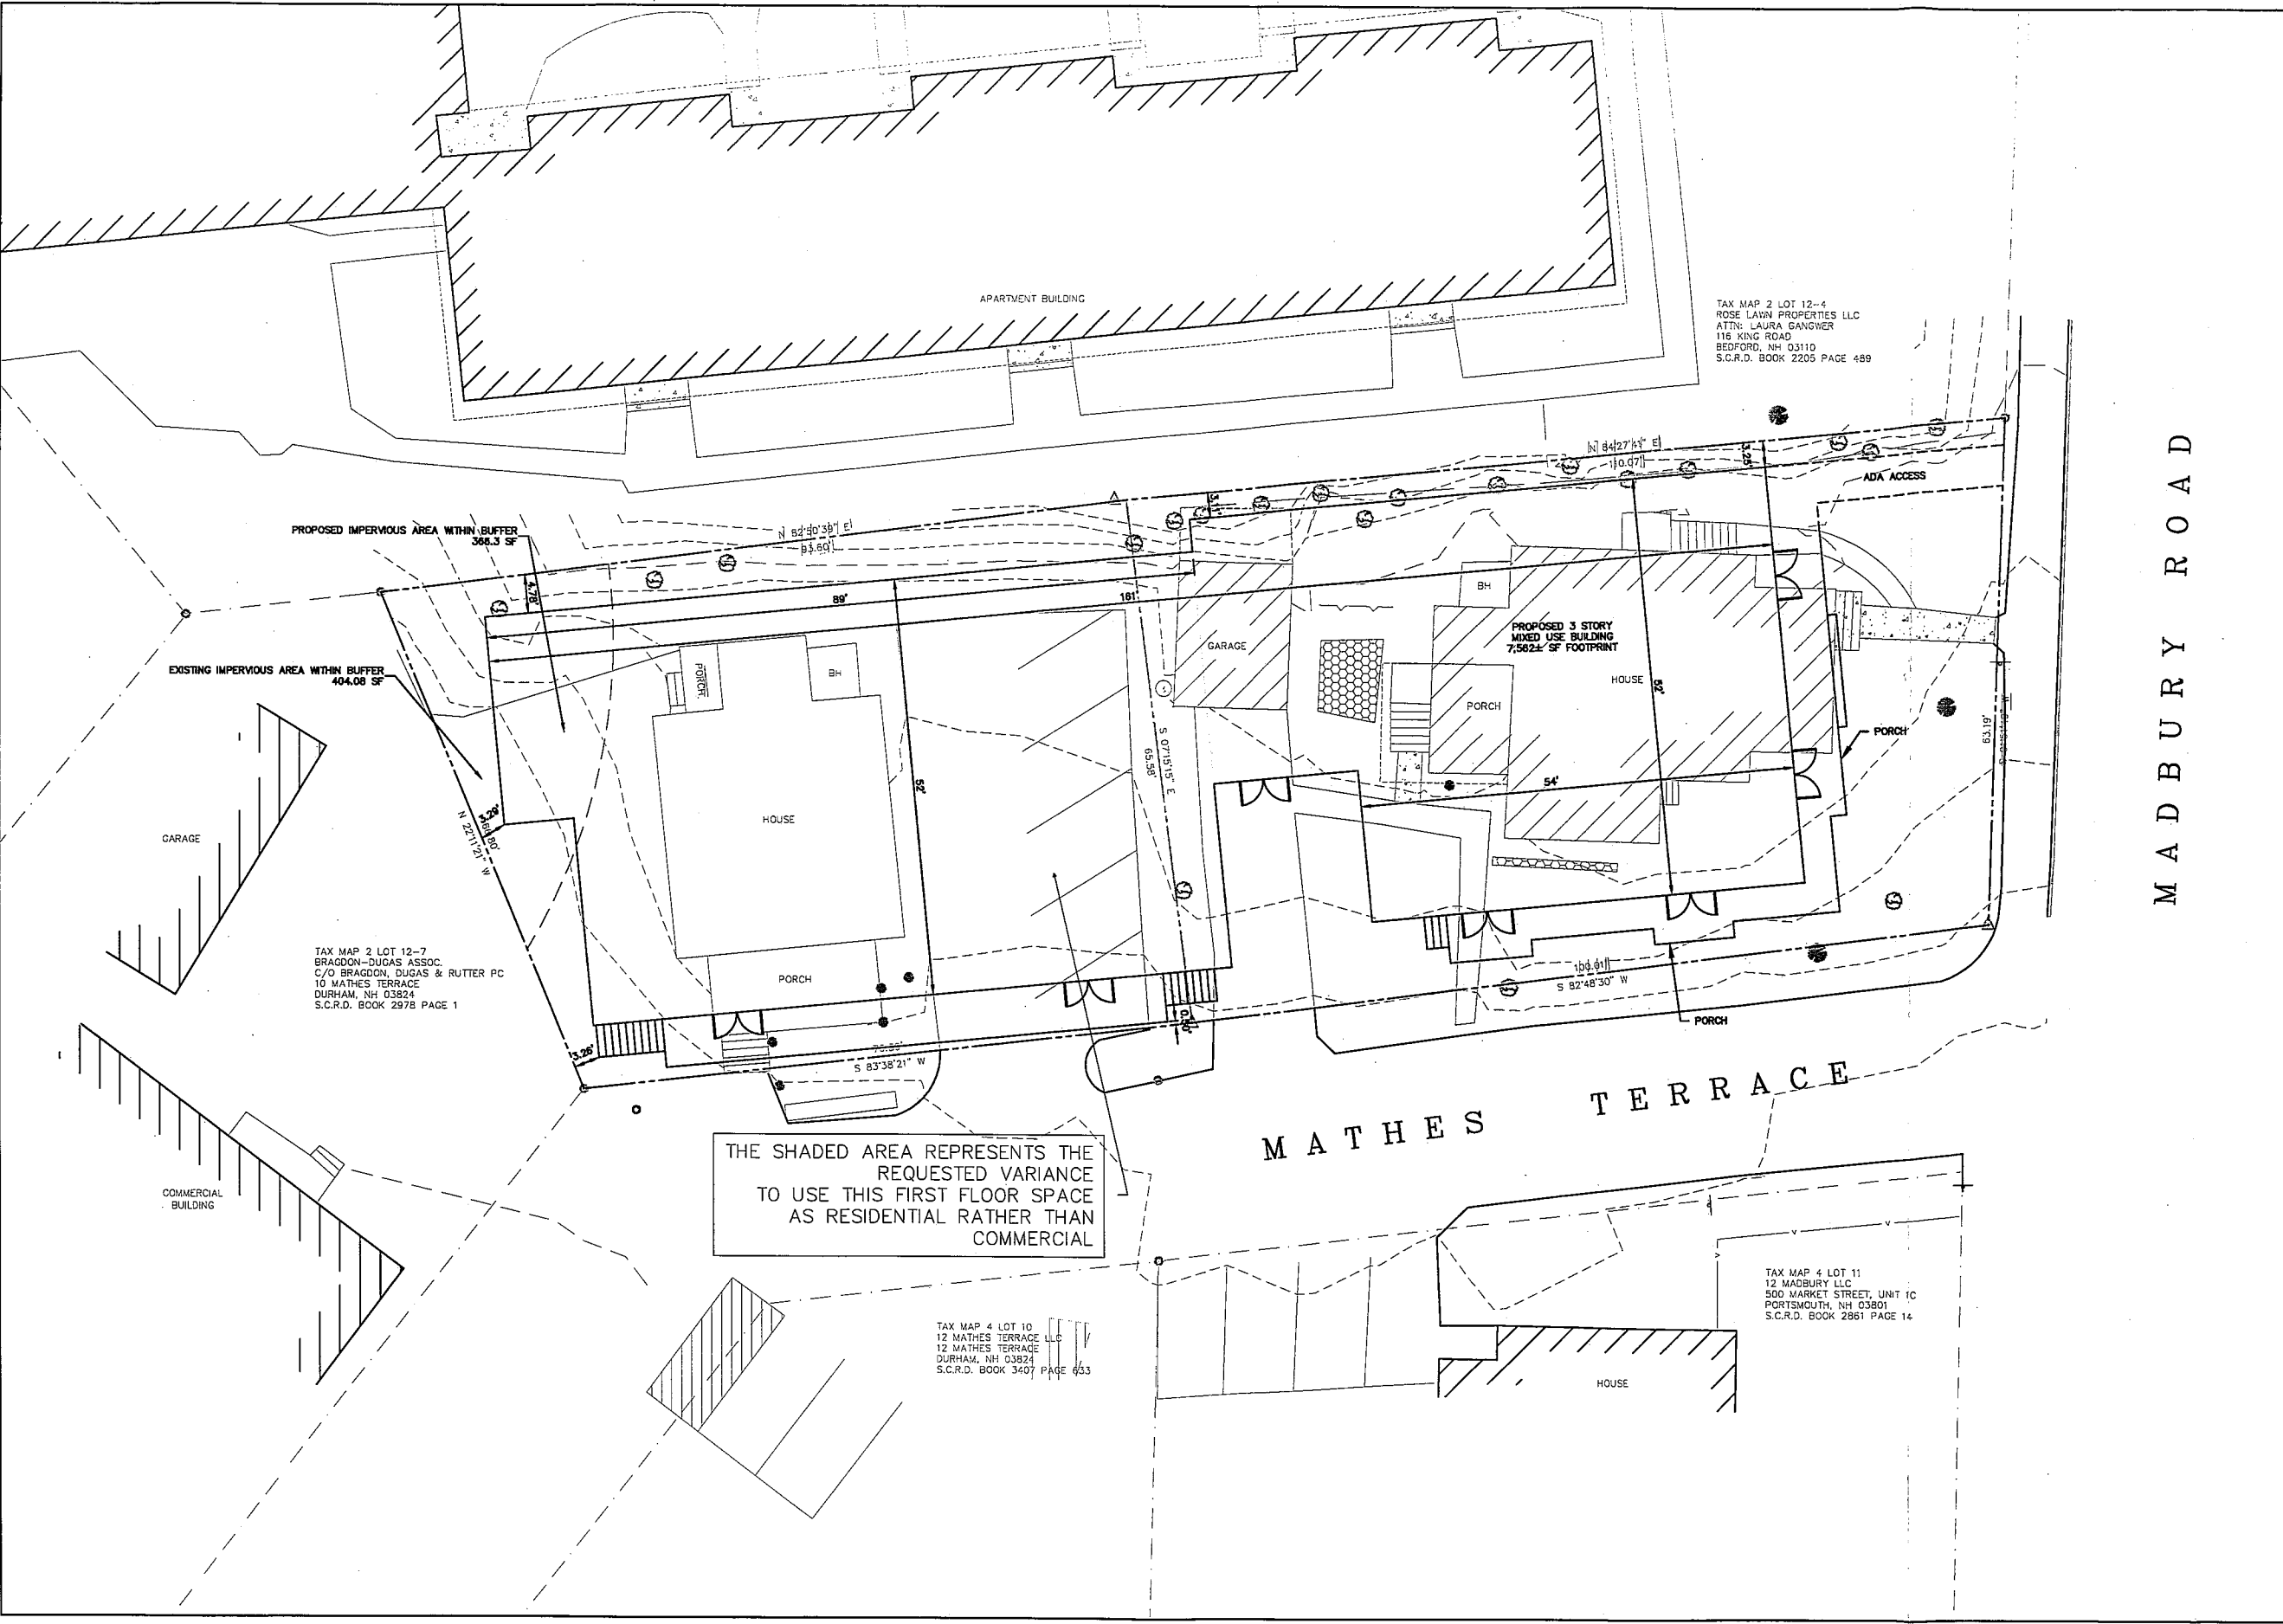

M A D B U R Y R O A D

DATE: 8/26/13  
 SCALE: 1"=20'  
 SEAL:  
 DESIGNER: MJS  
 DRAWN BY: KD  
 APPROVED BY: MJS  
 DWG FILE: 13-023

FIRST FLOOR RESIDENTIAL AREA  
 EXHIBIT 2  
 prepared for  
 ISLAND DIVERSIFIED  
 12 MADBURY ROAD & 8 MATHES TERRACE  
 DURHAM, NH

**MJS ENGINEERING, PC**

5 RAILROAD STREET, P.O. BOX 359  
 NEWHAMPTON, NH 03857  
 PHONE: (603) 659-4979, FAX: (603) 659-4627  
 E-MAIL: MJS@MJS-ENGINEERING.COM

CIVIL  
 ENVIRONMENTAL  
 CONSULTING ENGINEERING

JOB: 13-023  
 EXHIBIT 2