


Drawing prepared for:
The Righini Family

149 Mill Road
Durham, NH

Dwg Date: 03-07-15

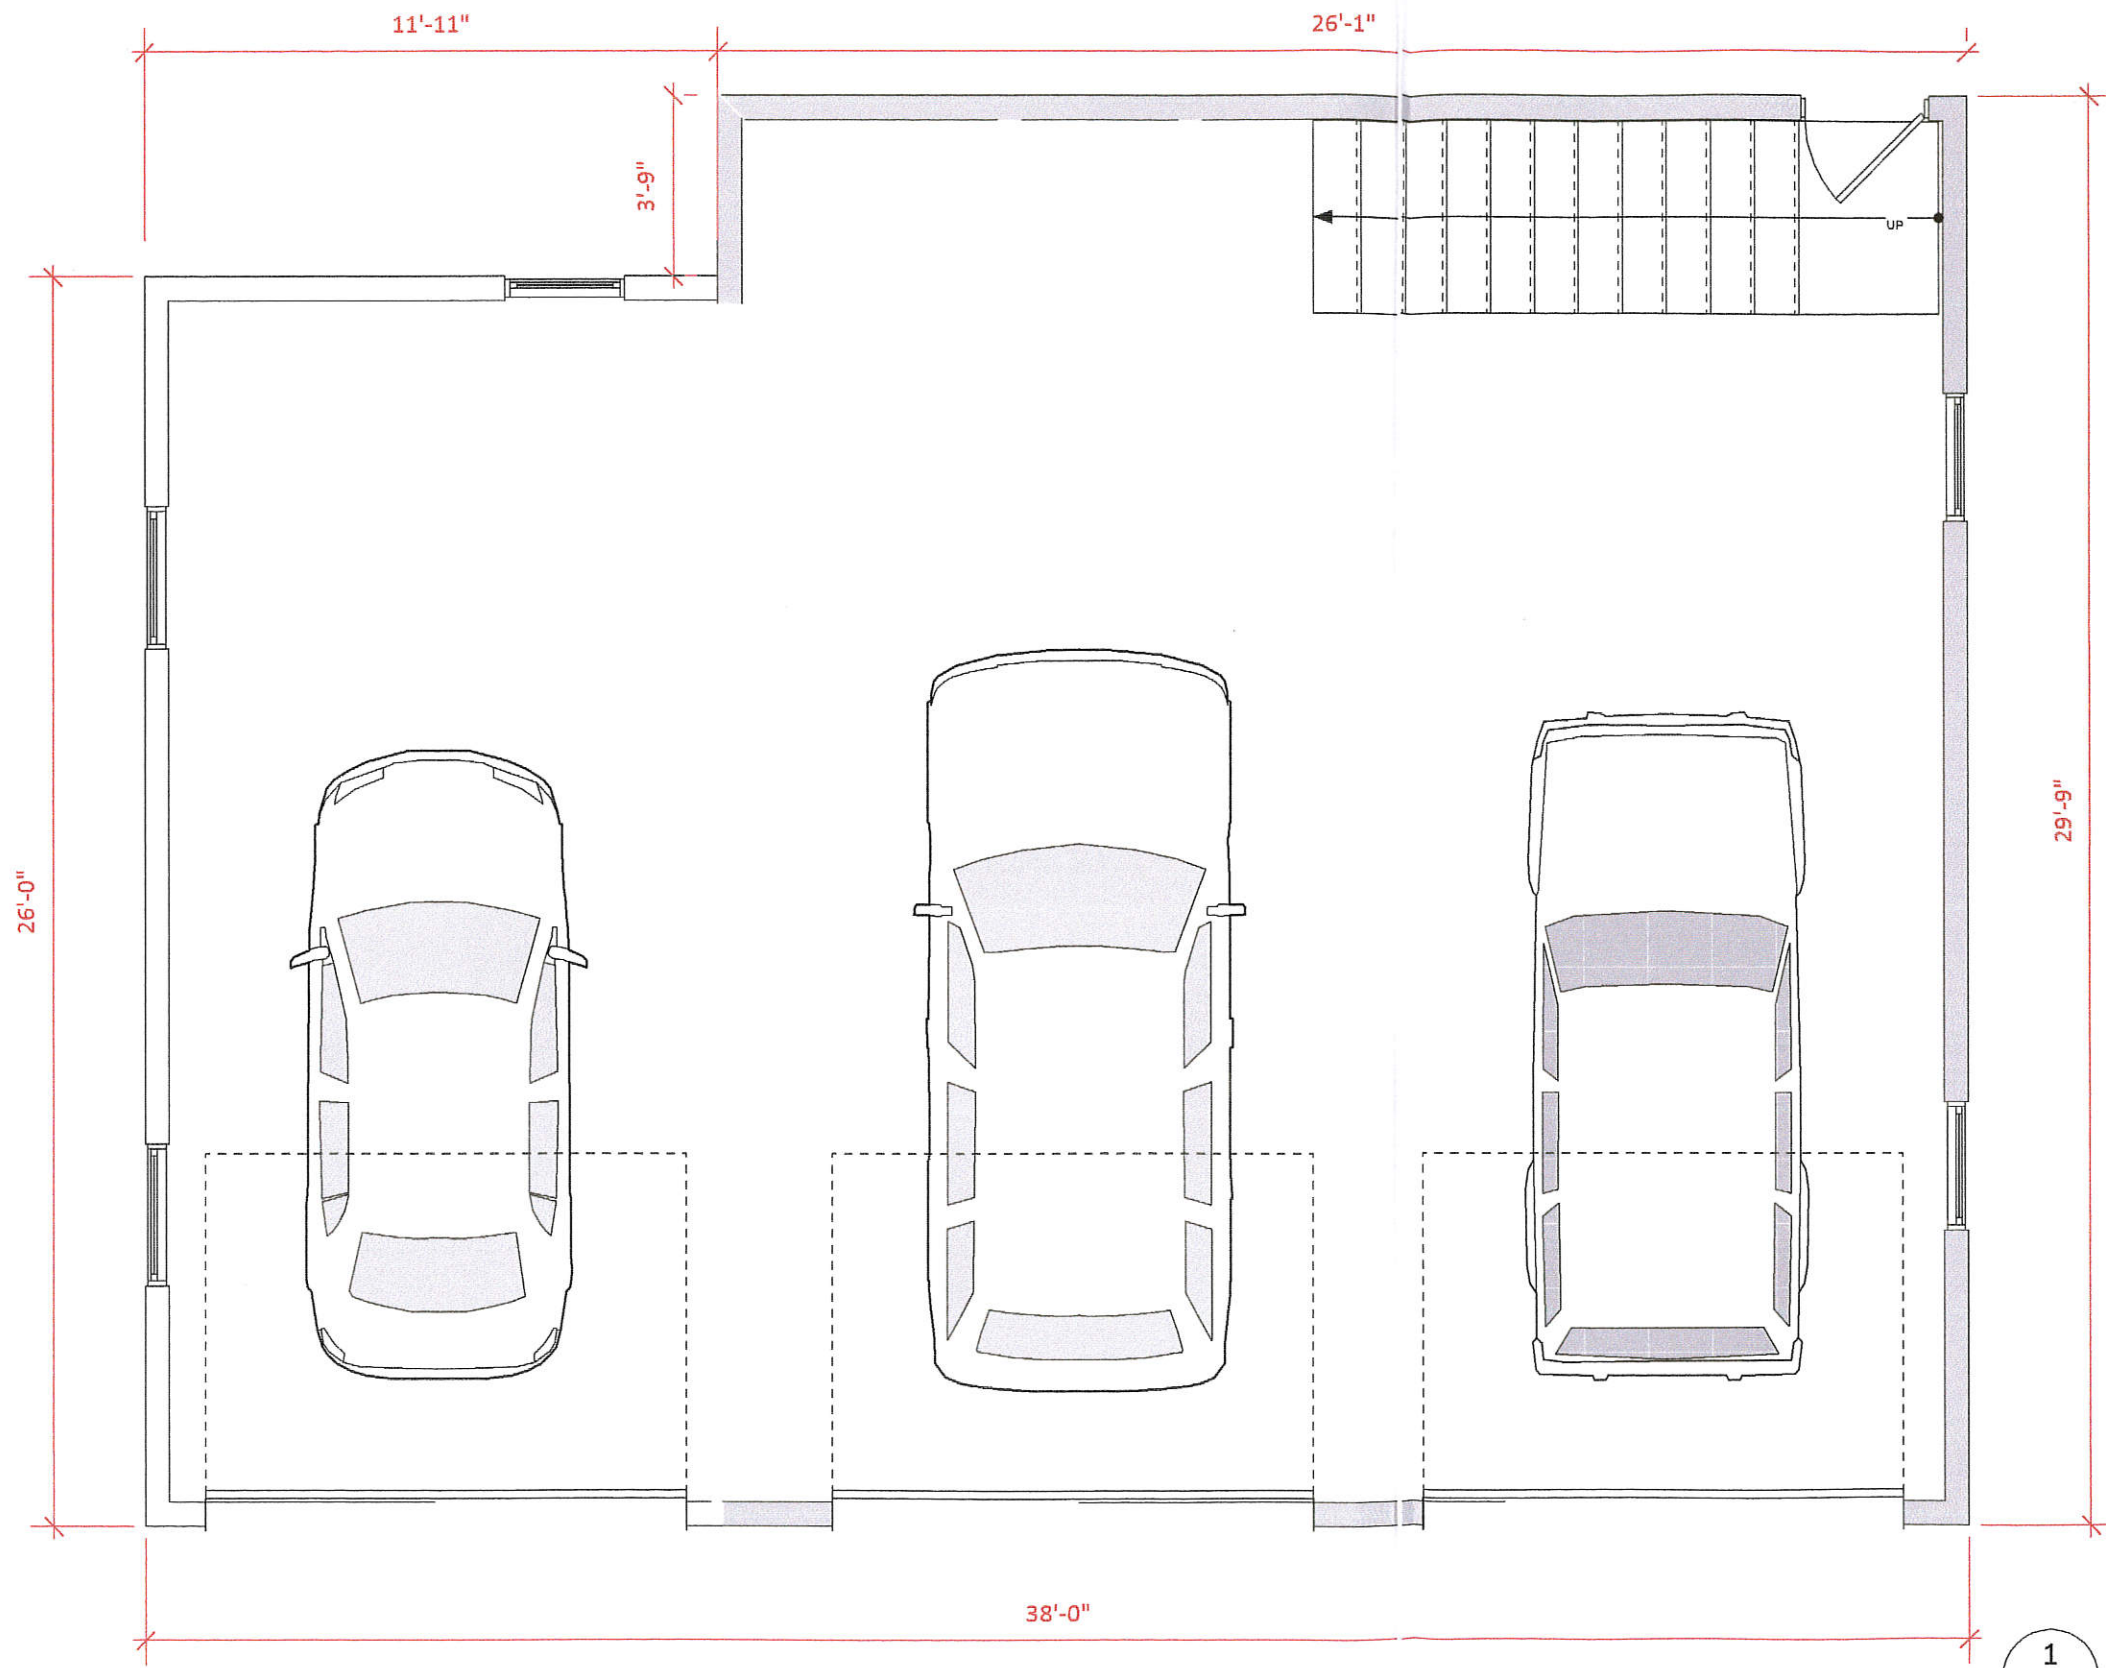

Existing
Proposed

Existing - 754 SF
Proposed - 312 SF
Total SF - 1066

1 Existing & Proposed Garage
A1 Scale: 1/4" = 1'-0"



3 Elevation @ Garage Entry
A1 Scale: 1/4" = 1'-0"