

USE TYPE

- CIRCULATION
- PARKING
- UTILITY

LL - PARKING
1/8" = 1'-0" (1)

RECEIVED
Town of Durham
JUL 25 2018
Planning, Assessing
and Zoning

PROPOSED CONCEPTUAL DESIGN
74 MAIN STREET
74 MAIN STREET, DURHAM NH


LOWER LEVEL PARKING

07/25/18

PROJECT NUMBER: 201828

D|A
DeStefano ARCHITECTS

© 2018

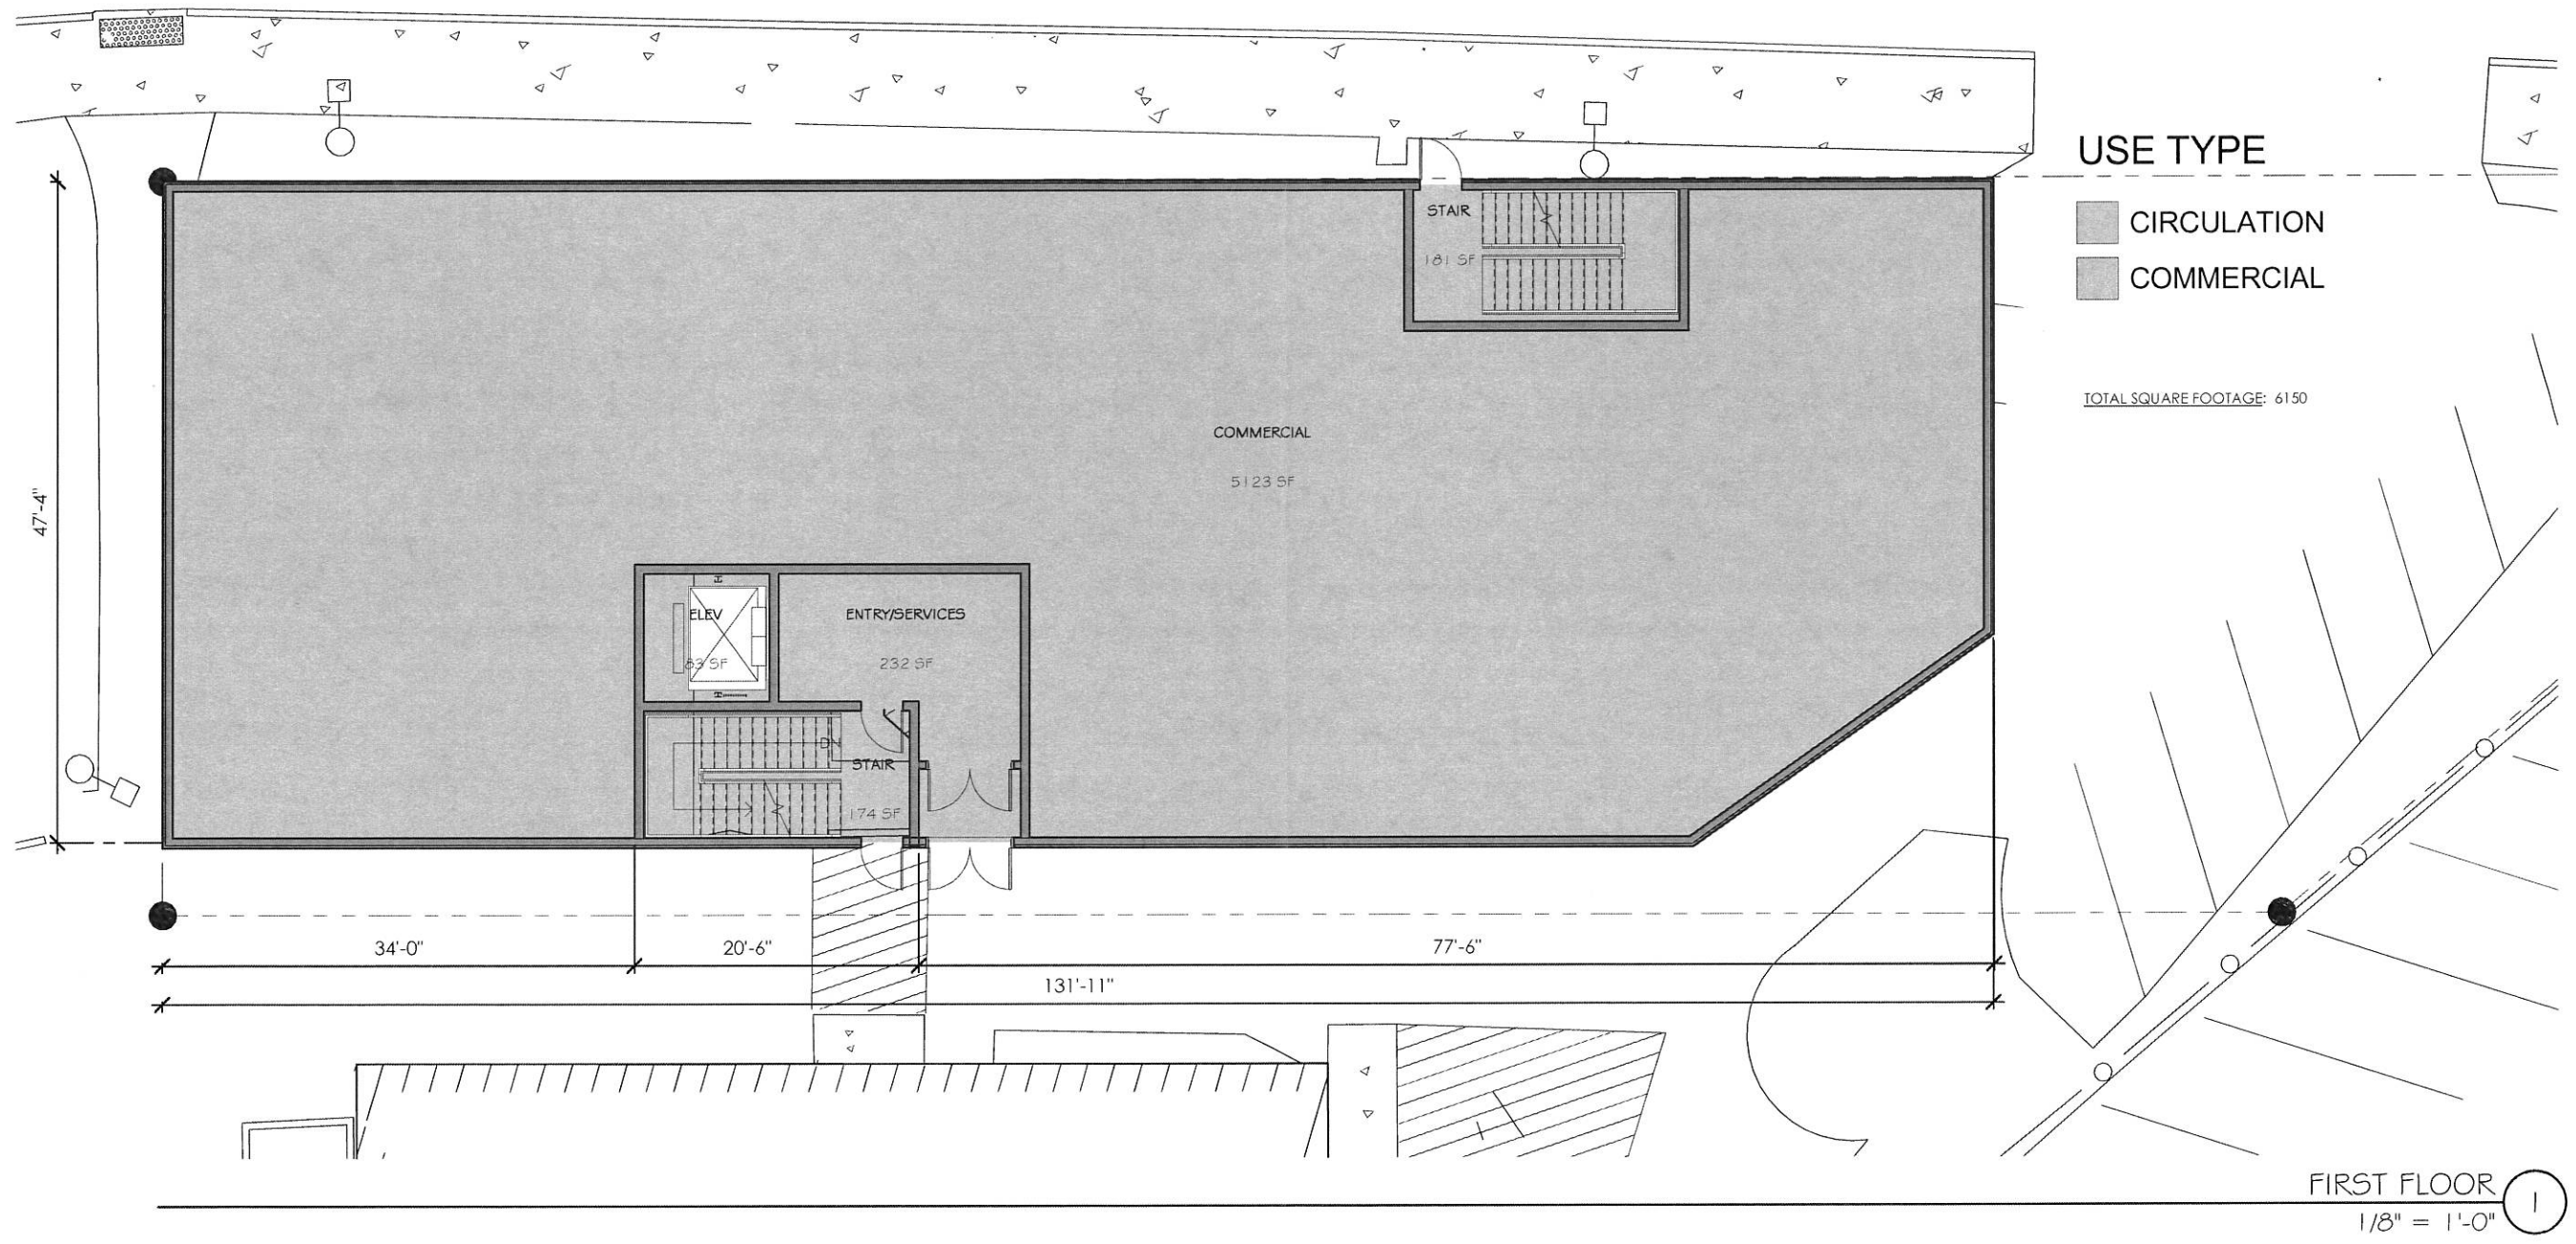

PROPOSED CONCEPTUAL DESIGN
74 MAIN STREET
 74 MAIN STREET, DURHAM NH


FIRST FLOOR

07/25/18

PROJECT NUMBER: 201828

D|A
 DeStefano ARCHITECTS

© 2018

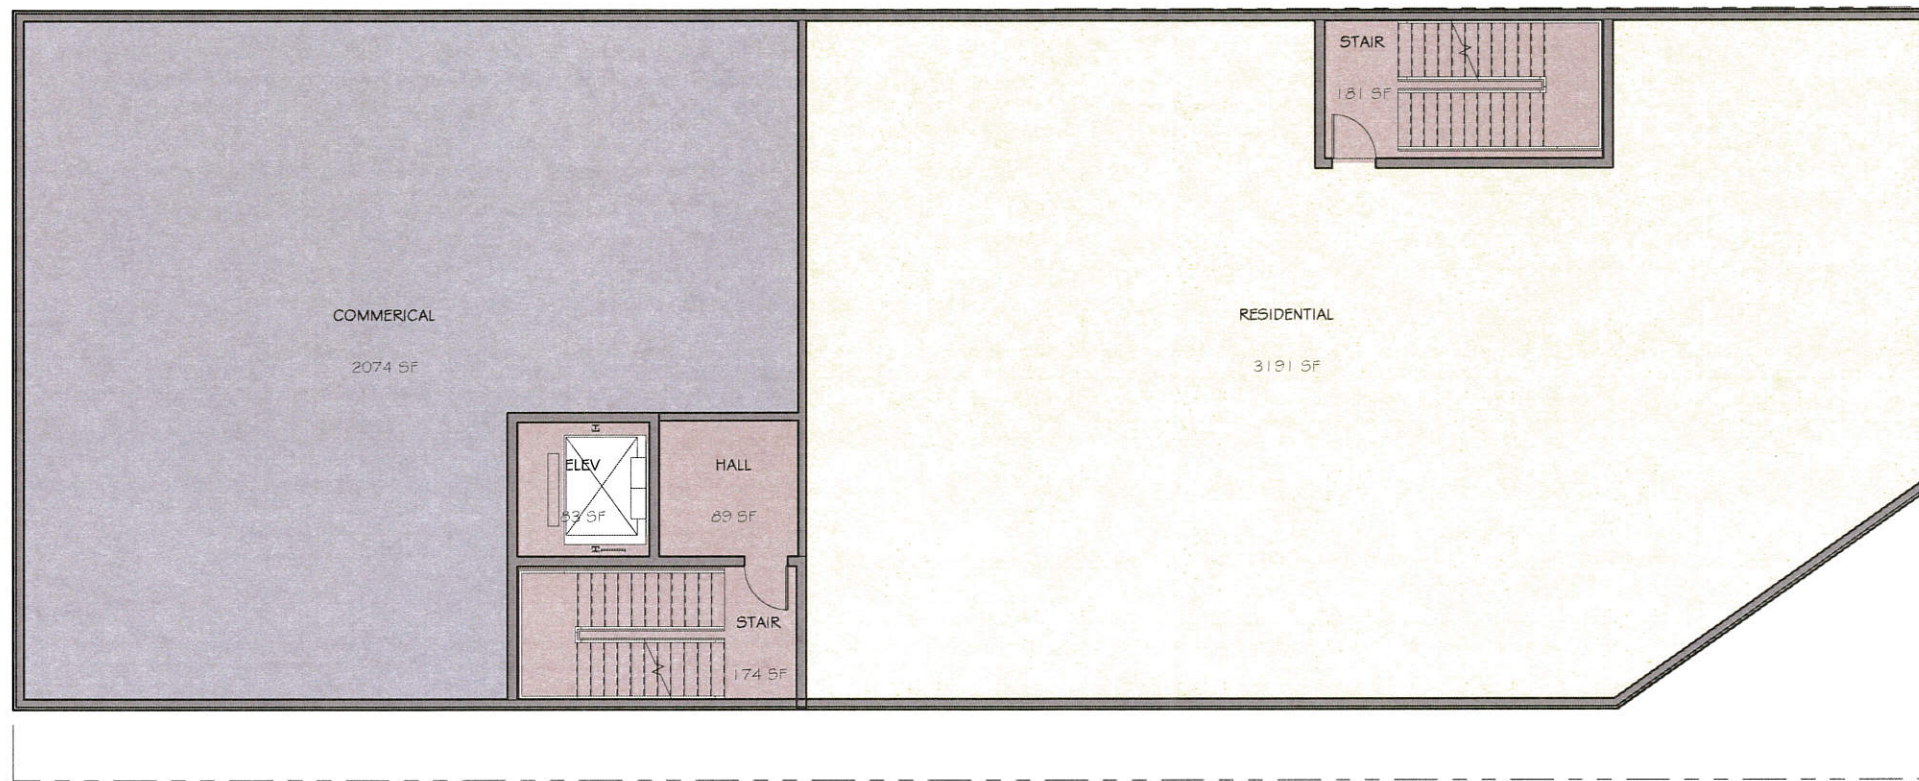

USE TYPE

- CIRCULATION
- COMMERCIAL
- RESIDENTIAL

SECOND FLOOR ①
1/8" = 1'-0"

PROPOSED CONCEPTUAL DESIGN
74 MAIN STREET
74 MAIN STREET, DURHAM NH


SECOND FLOOR

07/25/18

PROJECT NUMBER: 201808

D|A

DeStefano ARCHITECTS

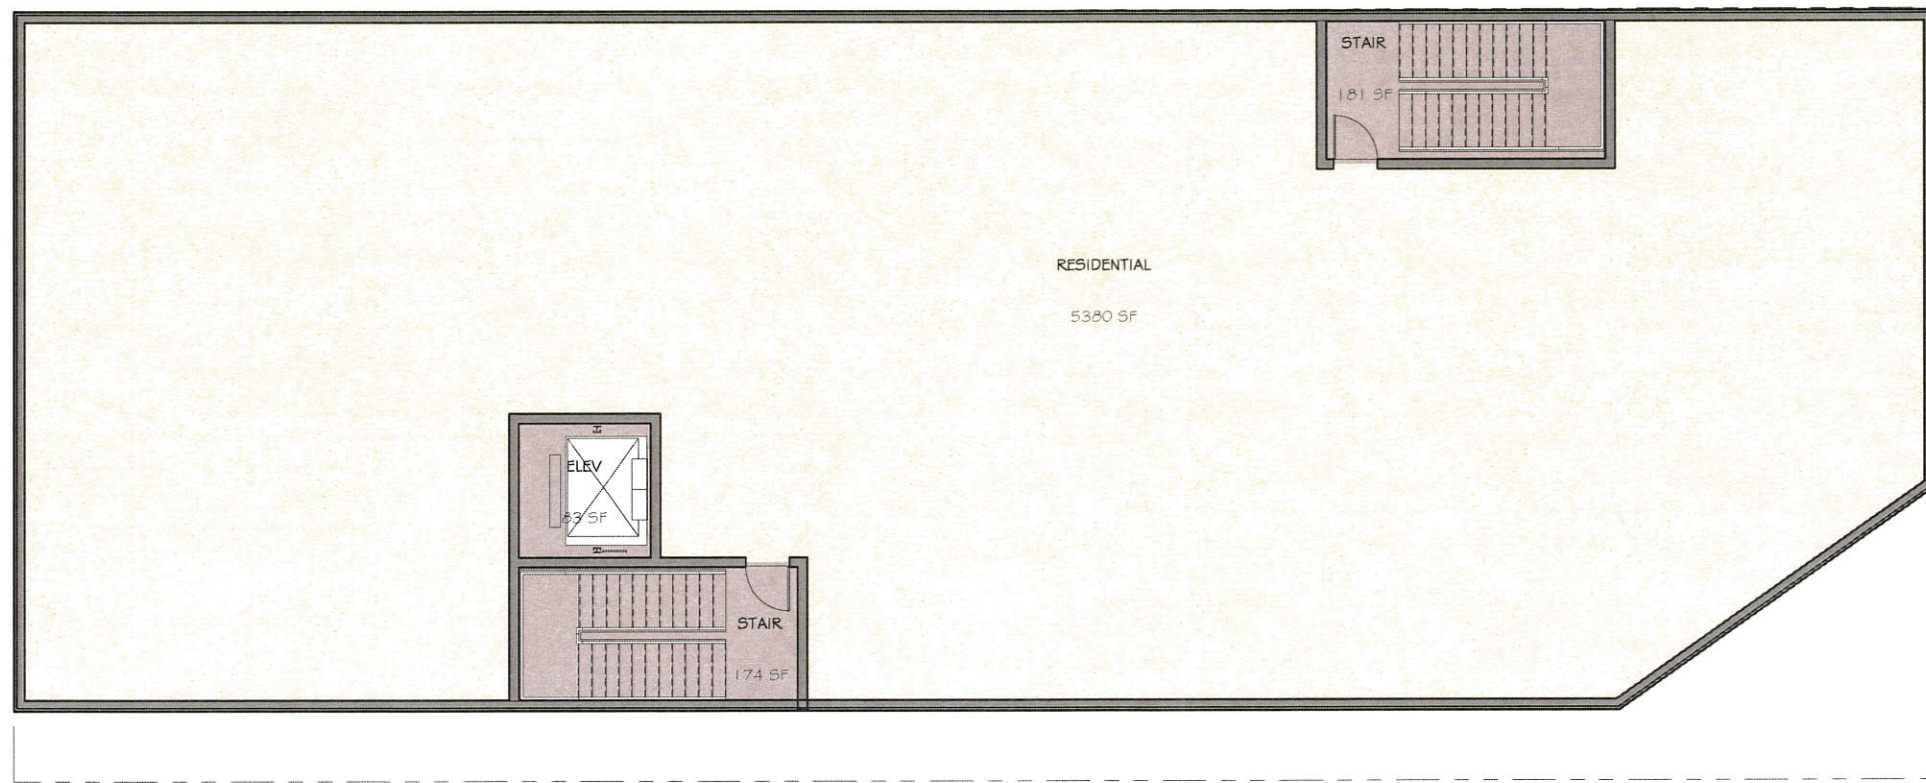

USE TYPE

- CIRCULATION
- RESIDENTIAL

THIRD FLOOR ①
1/8" = 1'-0"


PROPOSED CONCEPTUAL DESIGN
74 MAIN STREET
74 MAIN STREET, DURHAM NH

THIRD FLOOR

07/25/18

Project Number: 201828

D|A
DeStefano ARCHITECTS

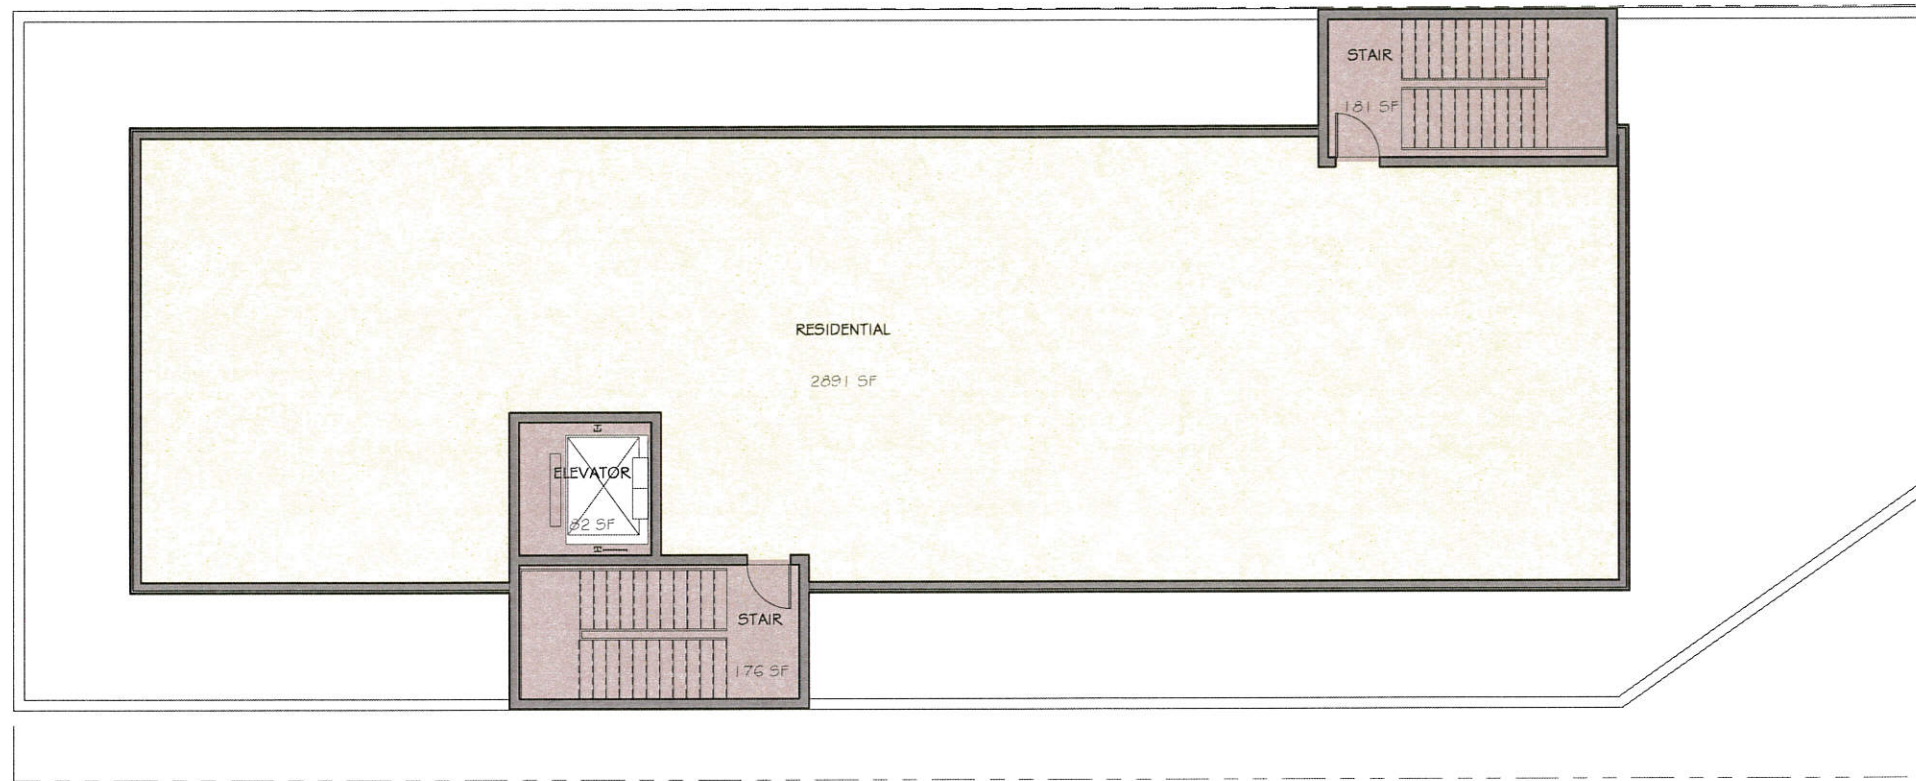

USE TYPE

- CIRCULATION
- RESIDENTIAL

FOURTH FLOOR (1)
1/8" = 1'-0"

PROPOSED CONCEPTUAL DESIGN

74 MAIN STREET

74 MAIN STREET, DURHAM NH

FOURTH FLOOR / PENTHOUSE

07/25/18

Project Number: 201828

D|A

DeStefano ARCHITECTS