



terrain
planning & design llc

311 kast hill road
hopkinton nh 03229
603. 491. 2322
terrainplanning.com

DALY
RESIDENCE

Site Location:
190 Piscataqua Road
Durham NH
Tax Map: 12
Lot #:7
Prepared For:
Tom & Erin Daly
5 Jasper Lane
Nashua NH 03063

Proposed
Structures

DATE: 01 - 16 - 2021

SCALE: 1" = 20'

PROJECT #: 1979


Drawn By: ERB

Checked By: RM

REVISIONS:	DATE:
Issued for Client Review	1/19/21
Issued for Con. Com Review	2/3/21
Issued for Client Review	2/18/21
Issued for Con. Com Review	2/9/21

This plan is the property of
Terrain Planning & Design LLC.
Use or reproduction of this plan
by any means without
permission or purchase from
Terrain Planning & Design LLC
is prohibited.

L - 02

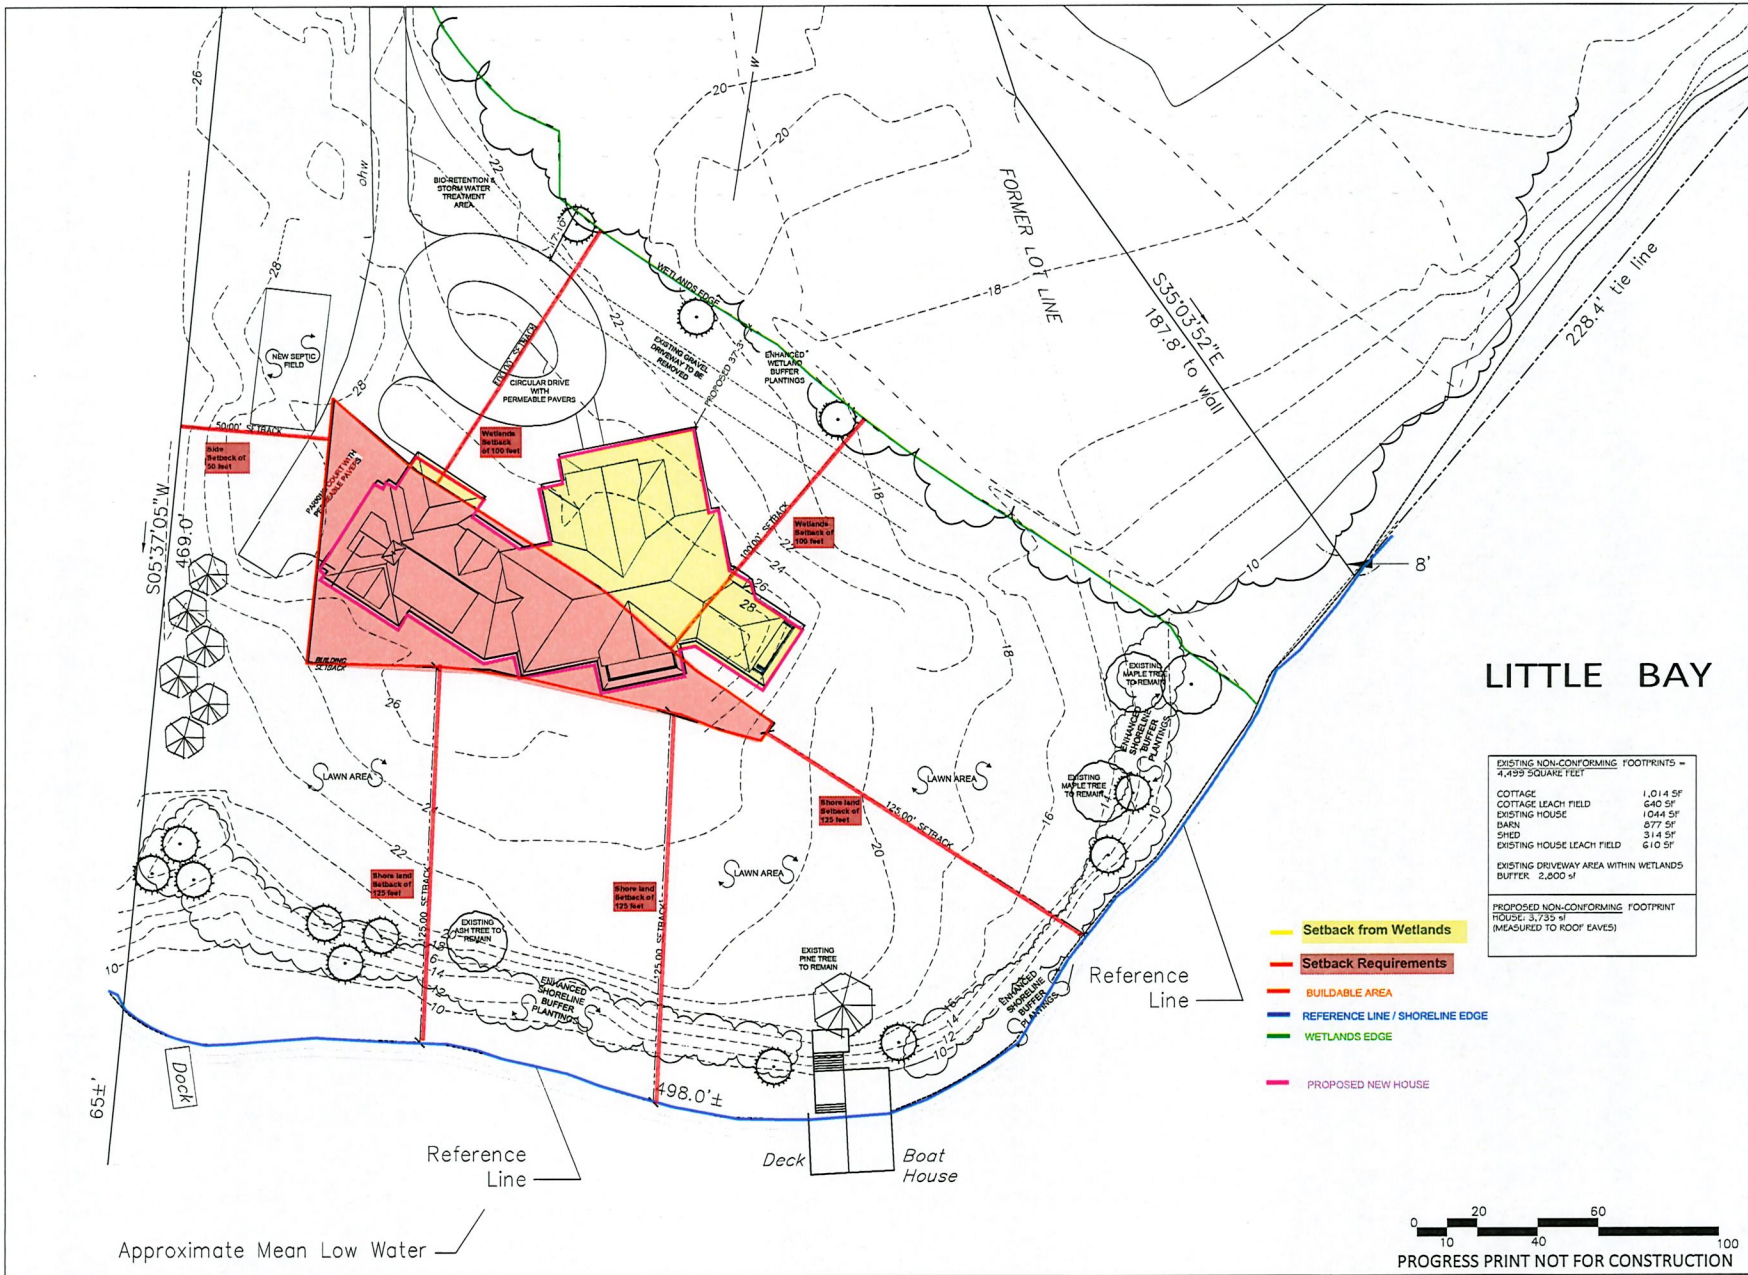

LITTLE BAY

