




BUILDING B FRONT ELEVATION

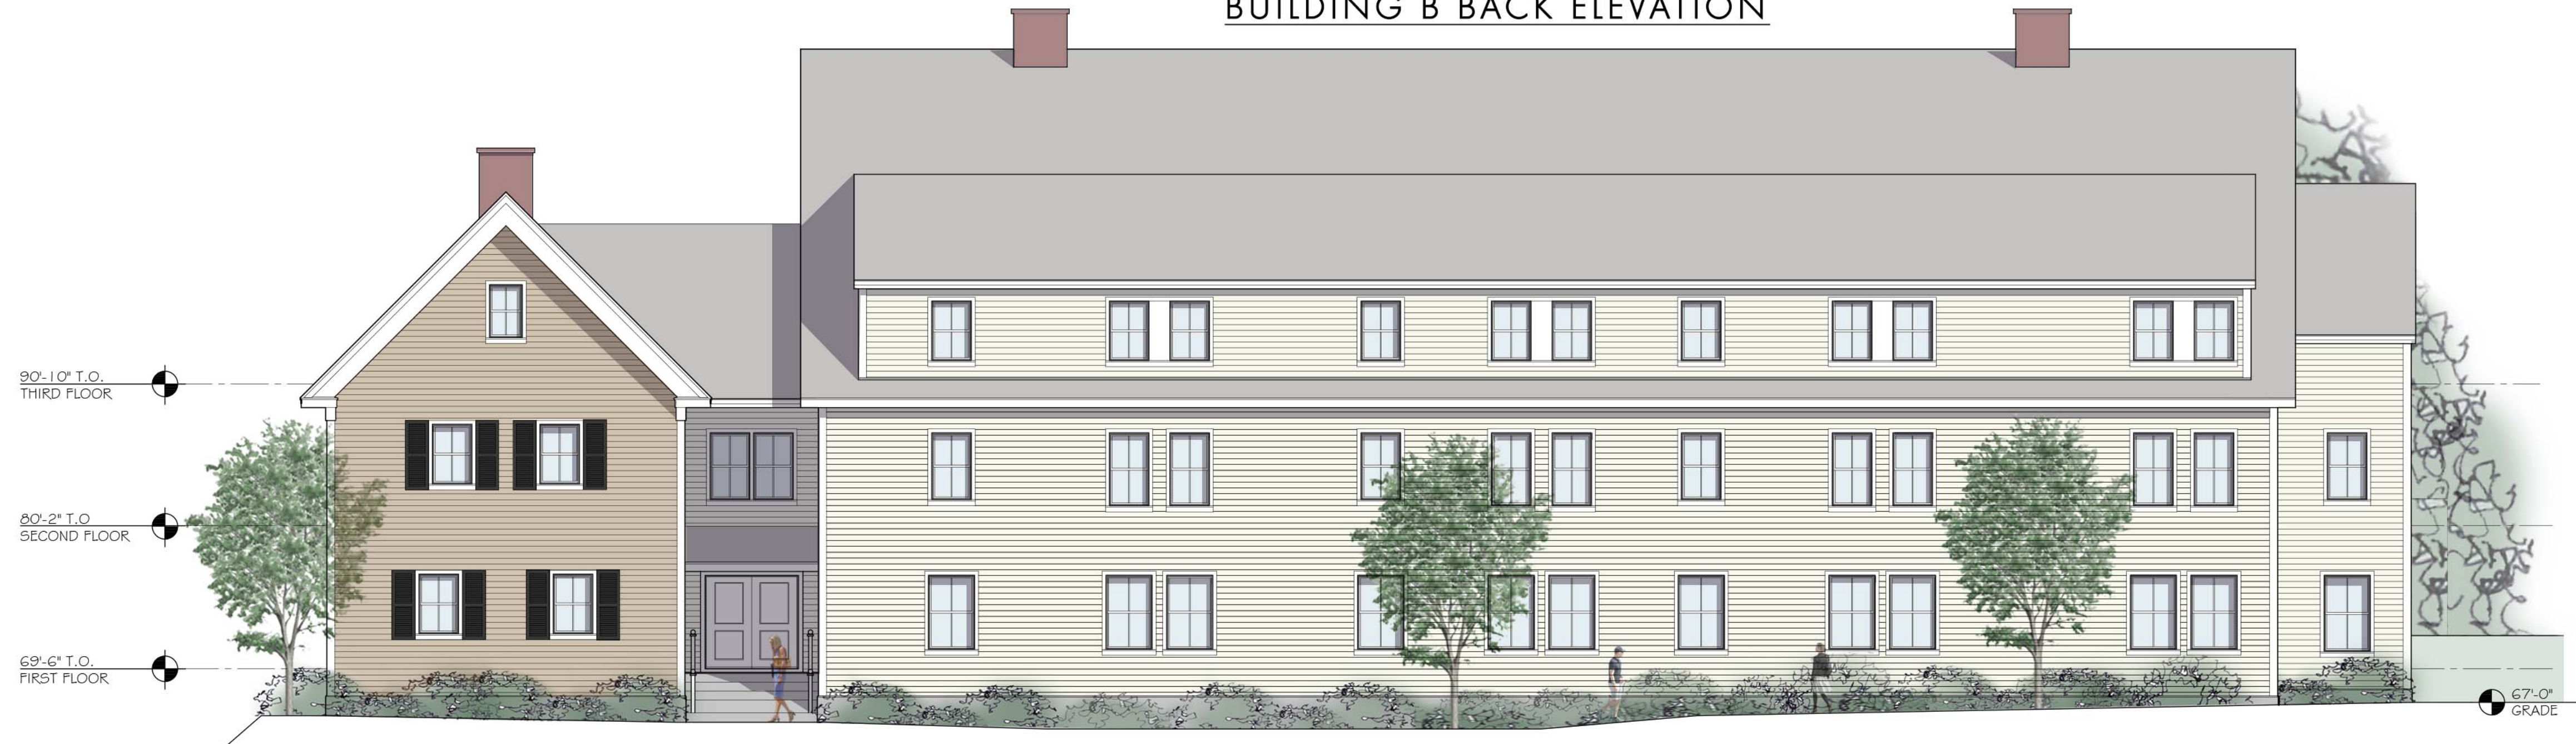

BUILDING B BACK ELEVATION



BUILDING A SIDE ELEVATION

ORION STUDENT HOUSING AT UNH  
 MAIN STREET, DURHAM NEW HAMPSHIRE

ELEVATIONS

1/8" = 1'-0"

11 SEPTEMBER 2013

PROJECT NO. 201315

**D|A**  
 DeStefano Architects

©2013