



Main Bridge Sketch Elevation

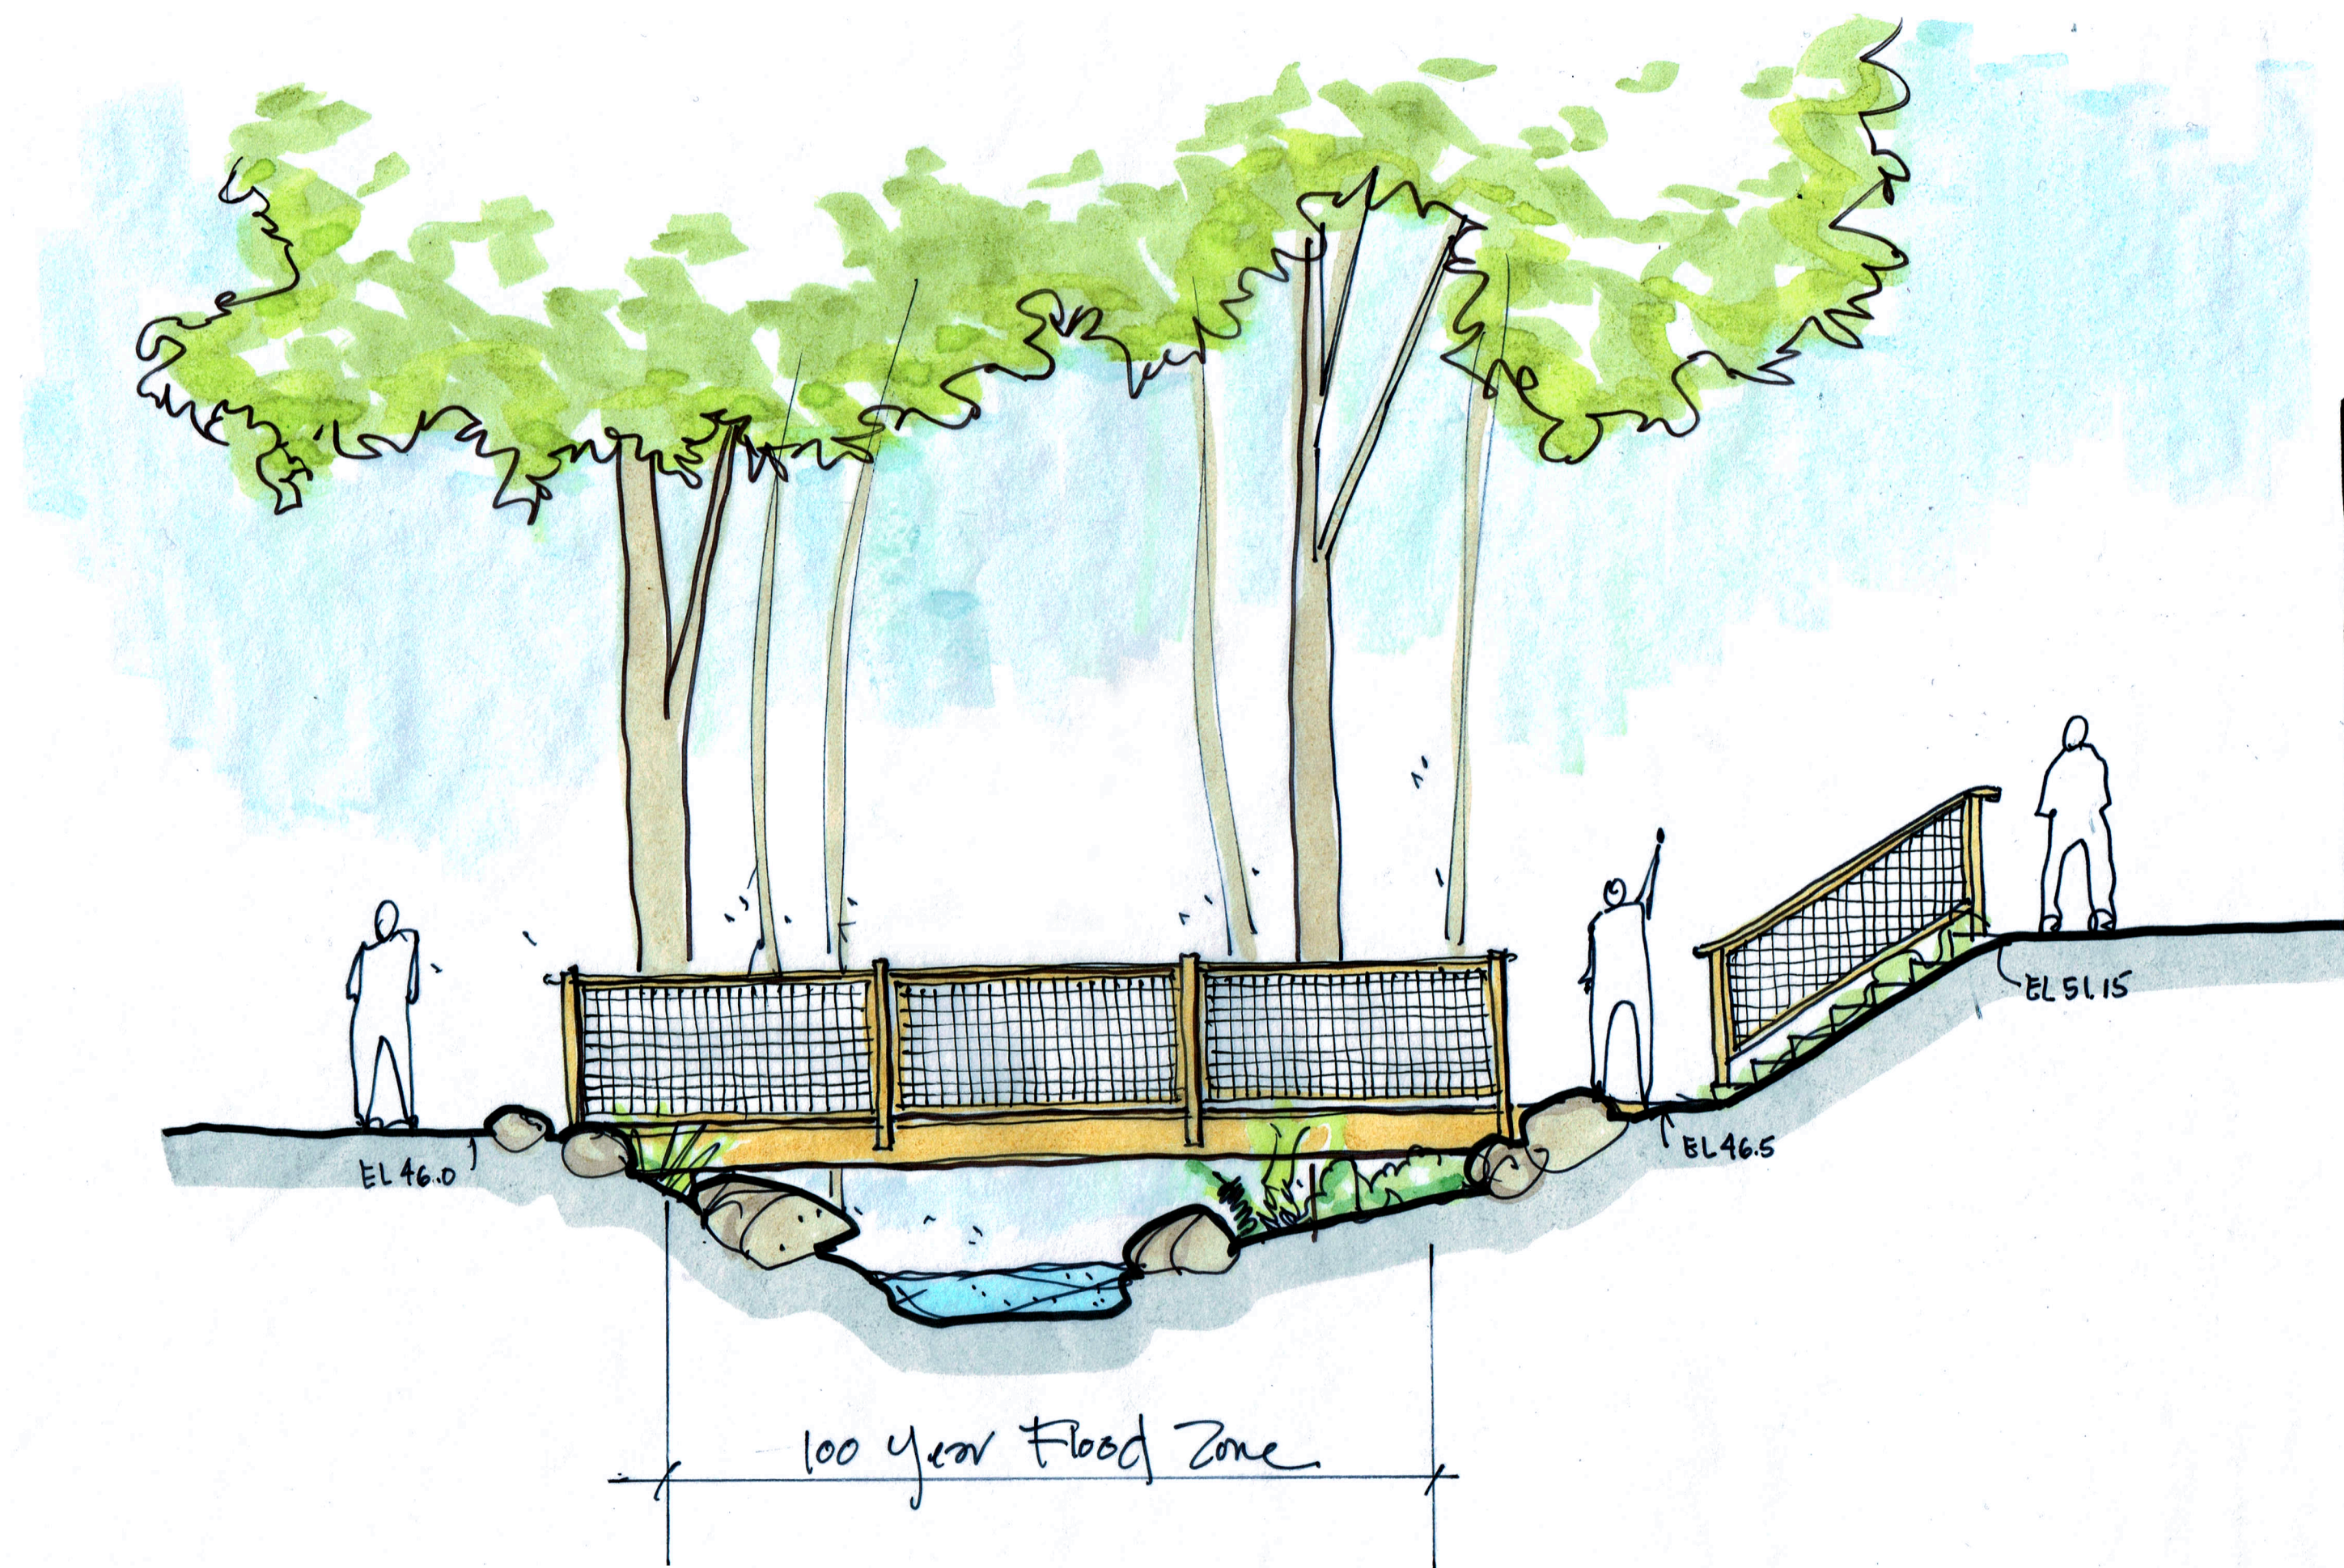

Small Bridge Sketch Elevation

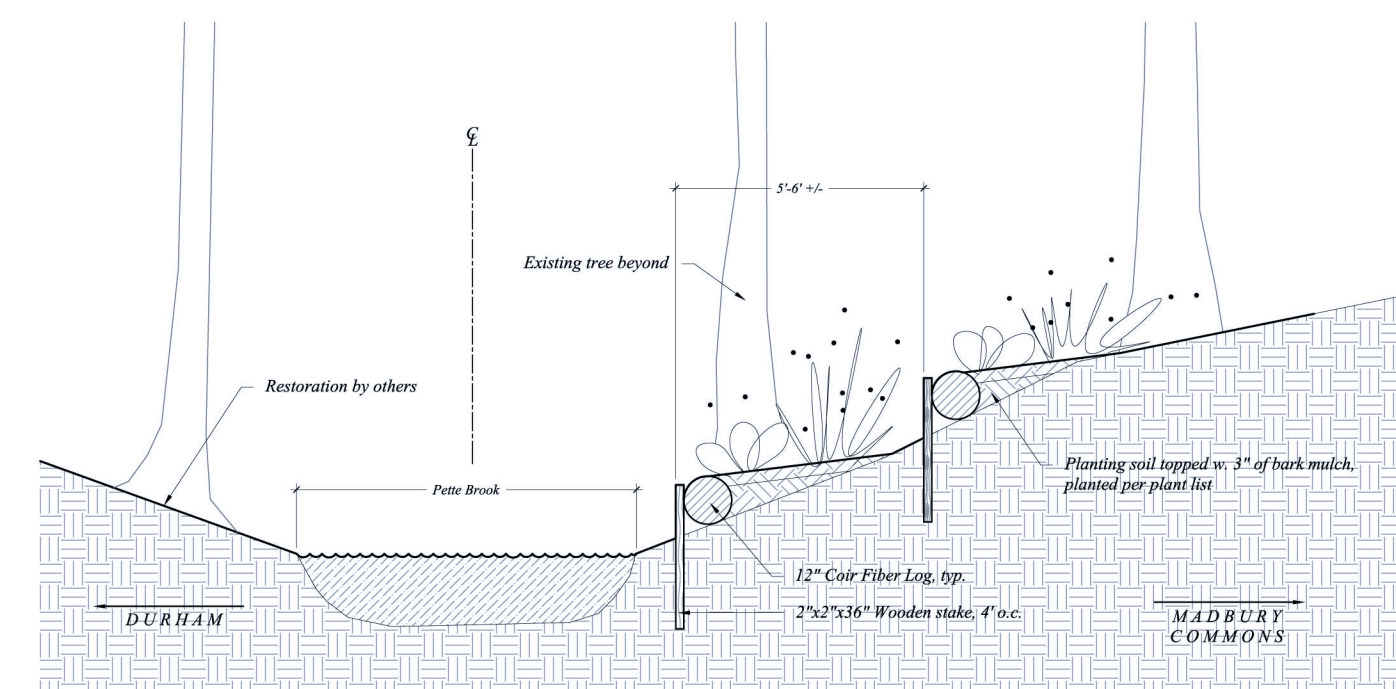

Petite Brook Rehabilitation Shore Stabilization Detail



DATE: 11/27/13		SEAL
SCALE: 1"=20'		
DESIGNED BY: RW	DRAWN BY: VB	
APPROVED BY: VB	DWG FILE:	
LANDSCAPE DETAILS prepared for		NO.
MADBURY COMMONS		
17 & 21 MADBURY ROAD DURHAM, NH		
JOB: 13-007		DATE
L2		INT.

**MJS ENGINEERING, PC**  
 CIVIL ENVIRONMENTAL CONSULTING ENGINEERING  
 5 FRANKLIN ST., P.O. BOX 359  
 NEW MARKET, NH 03857  
 PHONE: (603) 659-4979, FAX: (603) 659-4627  
 E-MAIL: MJS@MJSENGINEERING.COM