


MAGNETIC

NEWMARKET ROAD

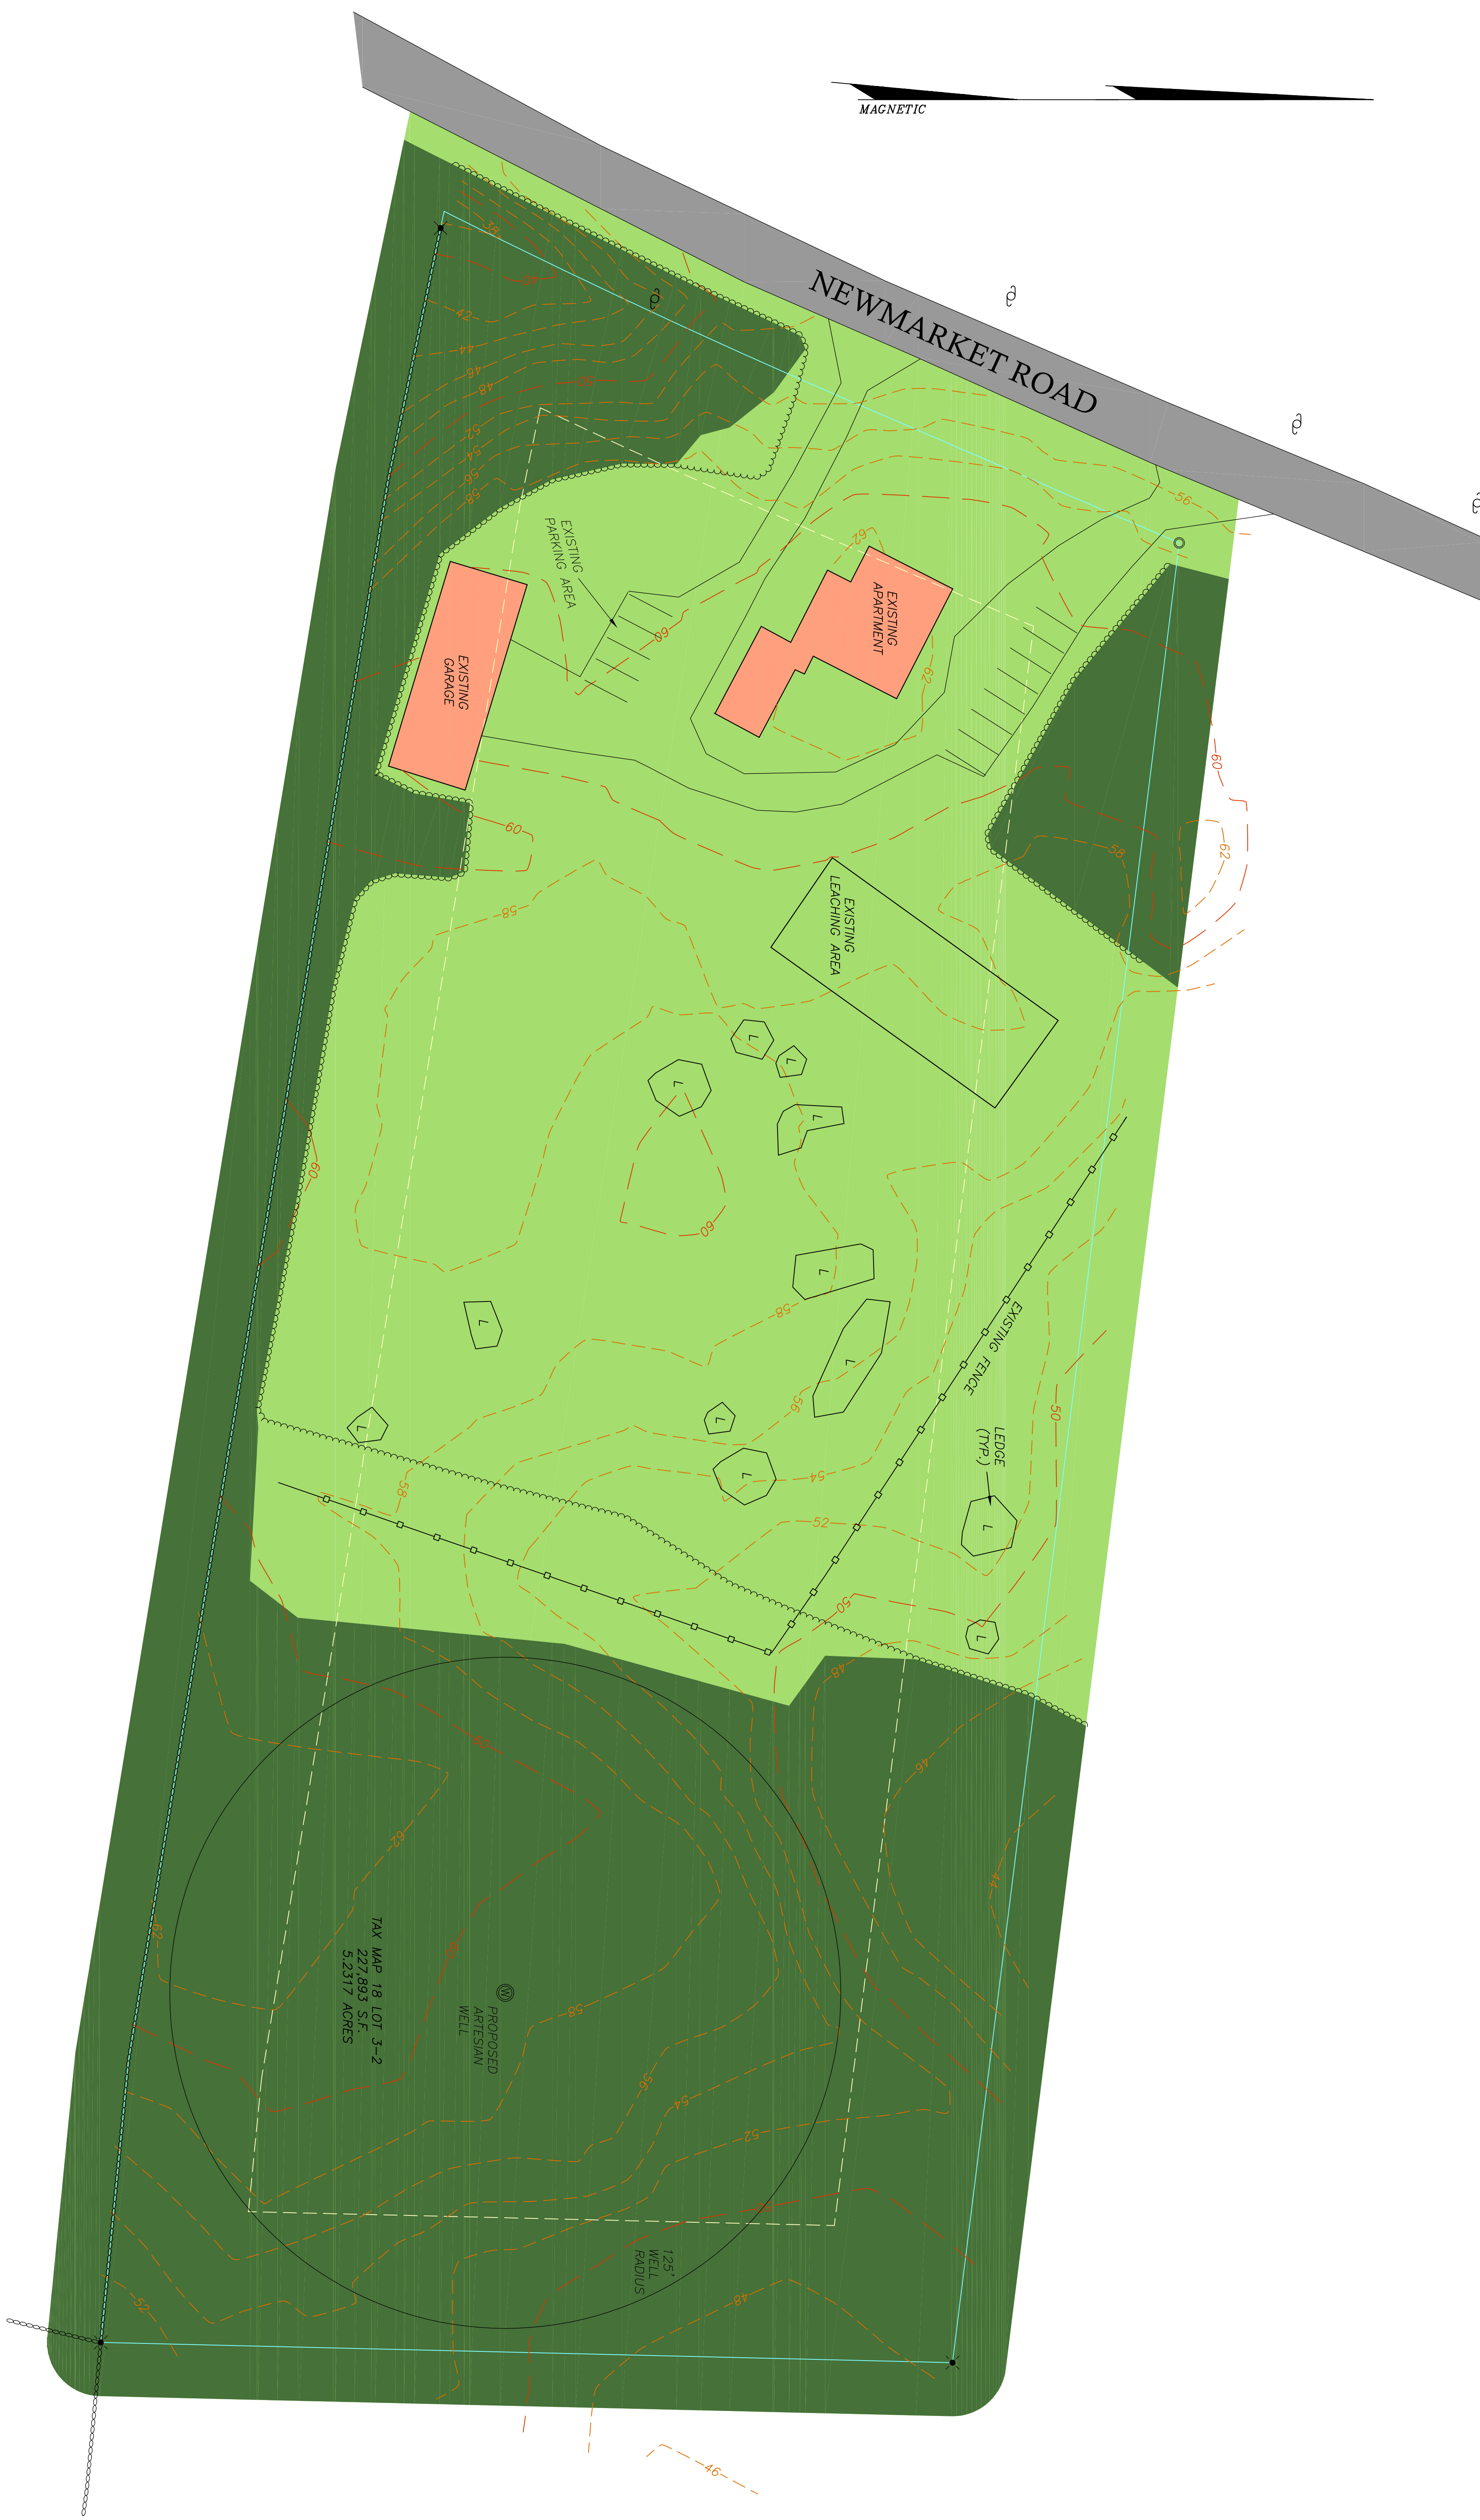

TAX MAP 18 LOT 3-2  
227,893 S.F.  
5.2317 ACRES

PROPOSED  
ARTESIAN  
WELL

125'  
WELL  
RADIUS

EXISTING  
GARAGE

EXISTING  
APARTMENT

EXISTING  
LEACHING AREA

EXISTING FENCE

LEACH  
(TYP.)

EXISTING  
PARKING AREA