
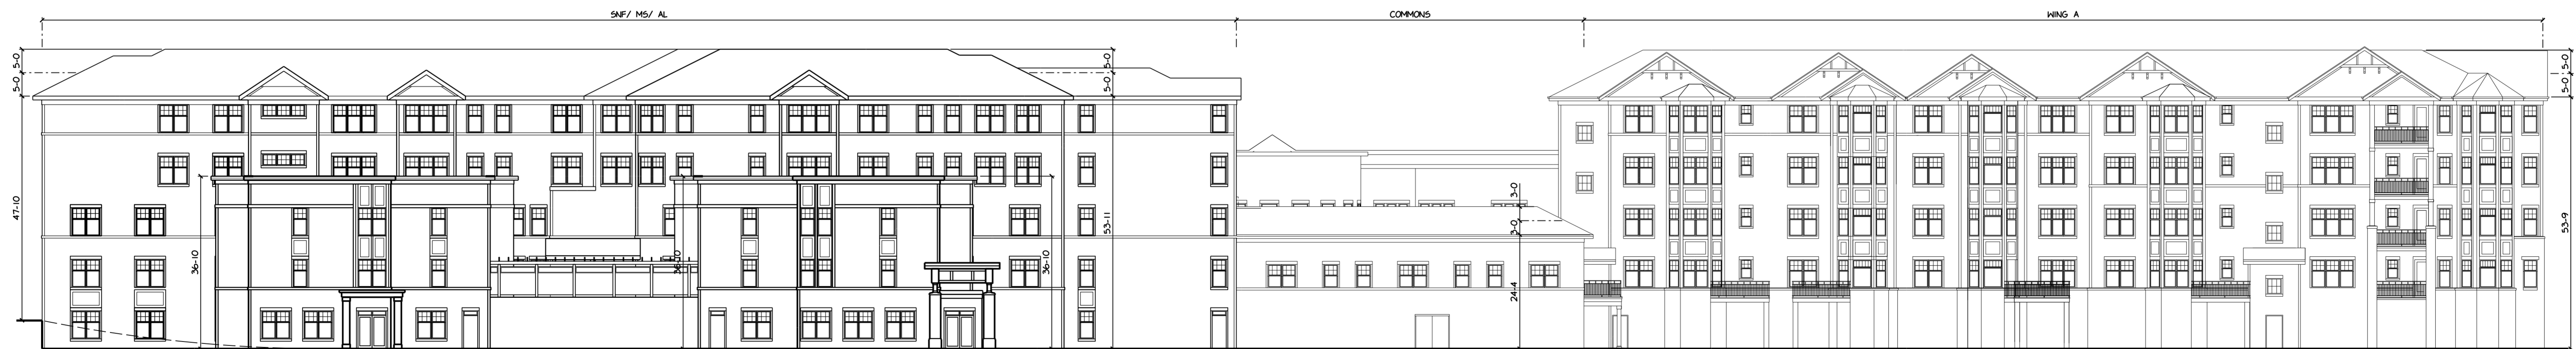


ELEVATION (ROUTE 4) 4
1/16" = 1'-0"

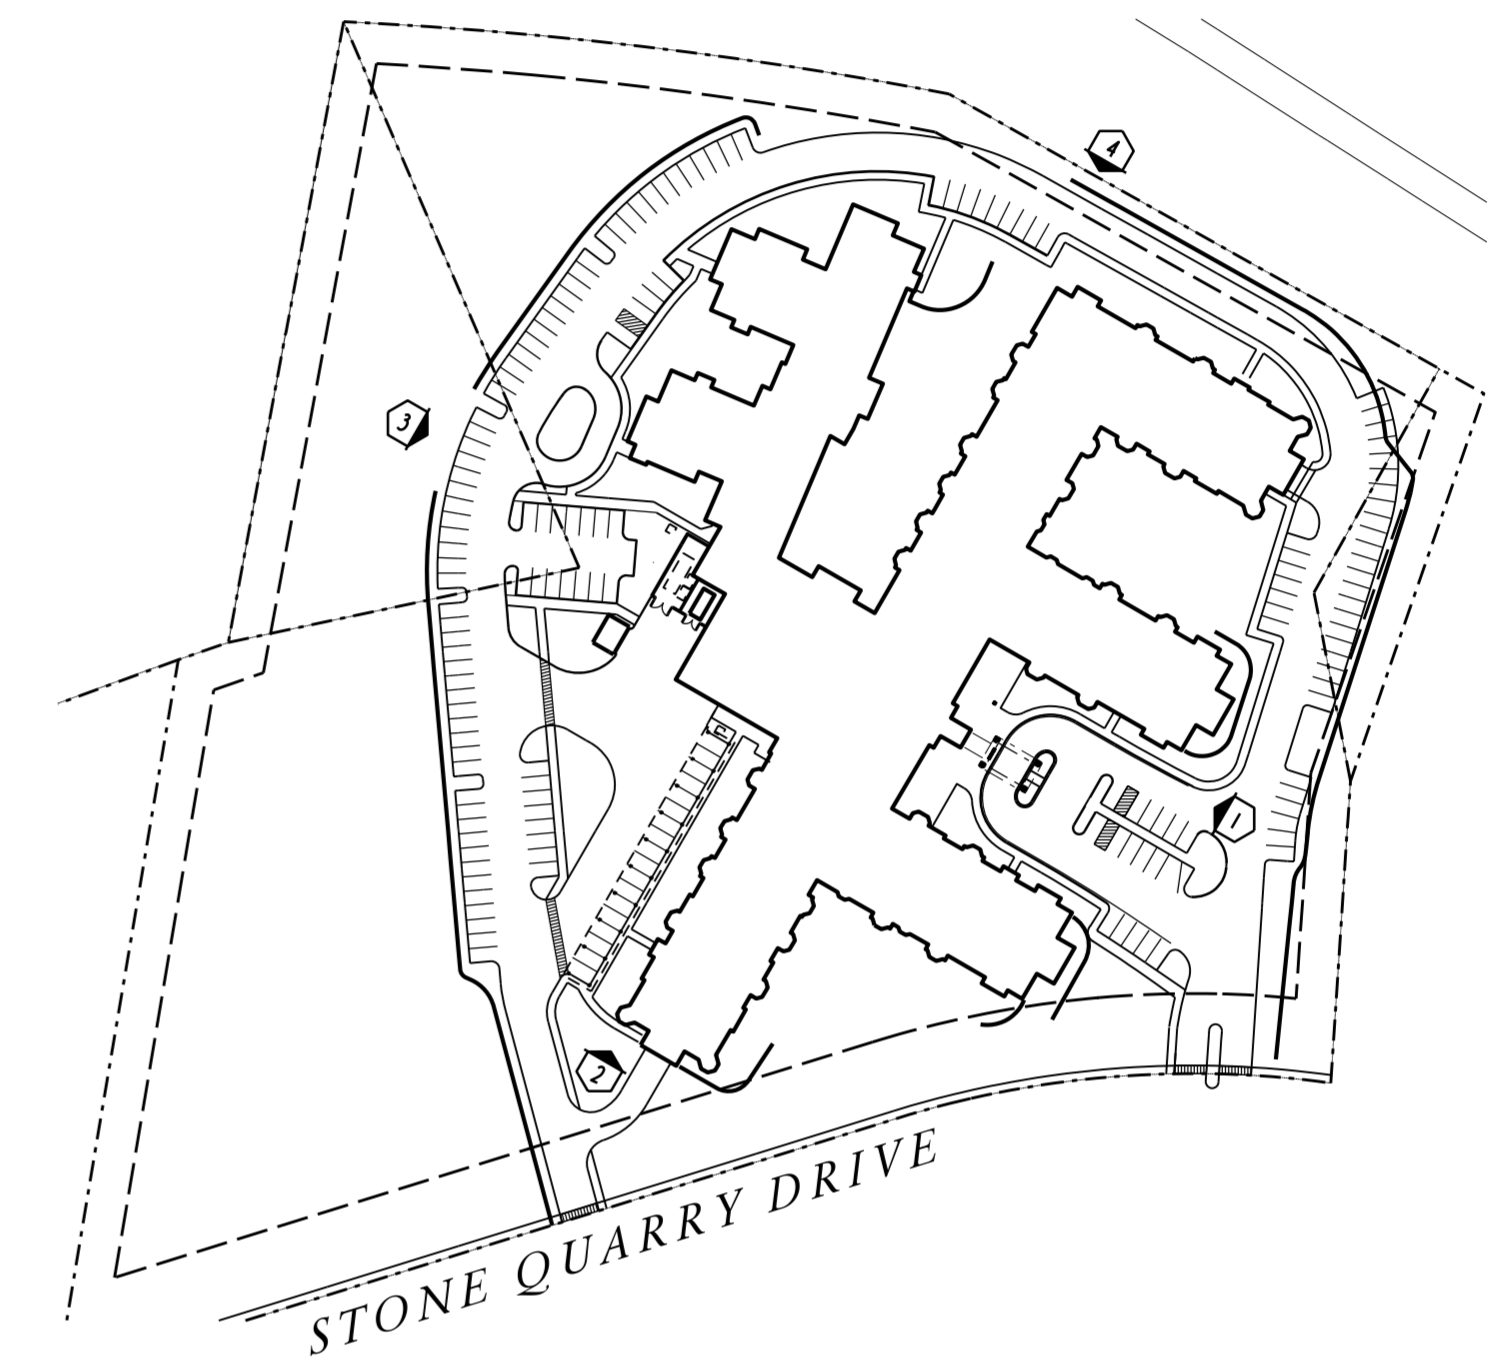

ELEVATION (DPW LAND) 3
1/16" = 1'-0"

River Woods Durham
Durham, New Hampshire

25 SEP 2017



Architecture

1414 UNDERWOOD AVE.
WAUKATOSKA, WI 53213
414.431.3131 TEL
414.431.0531 FAX
WWW.AGARCH.COM