

THIS DRAWING HAS NOT BEEN RELEASED FOR CONSTRUCTION  
ISSUED FOR: APPROVAL  
ISSUE DATE: OCTOBER 6, 2017

NO.	DESCRIPTION	BY	DATE
0	INITIAL SUBMISSION	JKC	7/19/17
1	RE-SUBMISSION	JKC	10/06/17

DRAWN BY: \_\_\_\_\_ RMB  
APPROVED BY: \_\_\_\_\_ JKJ  
DRAWING FILE: 4836SITE.DWG

SCALE: 1" = 50'


LAND OWNER - SUBJECT PARCEL:  
**ROCKINGHAM PROPERTIES 1, LTD**  
P.O. BOX 423  
BELMONT, MA 02178

APPLICANT:  
**THE RIVERWOODS GROUP**  
7 RIVERWOODS DRIVE  
EXETER, NH 03833

PROJECT:  
**RIVERWOODS DURHAM**  
STONE QUARRY DRIVE  
DURHAM, NH

TITLE:  
**SITE PREPARATION PLAN**

SHEET NUMBER:  
**C - 1.0**

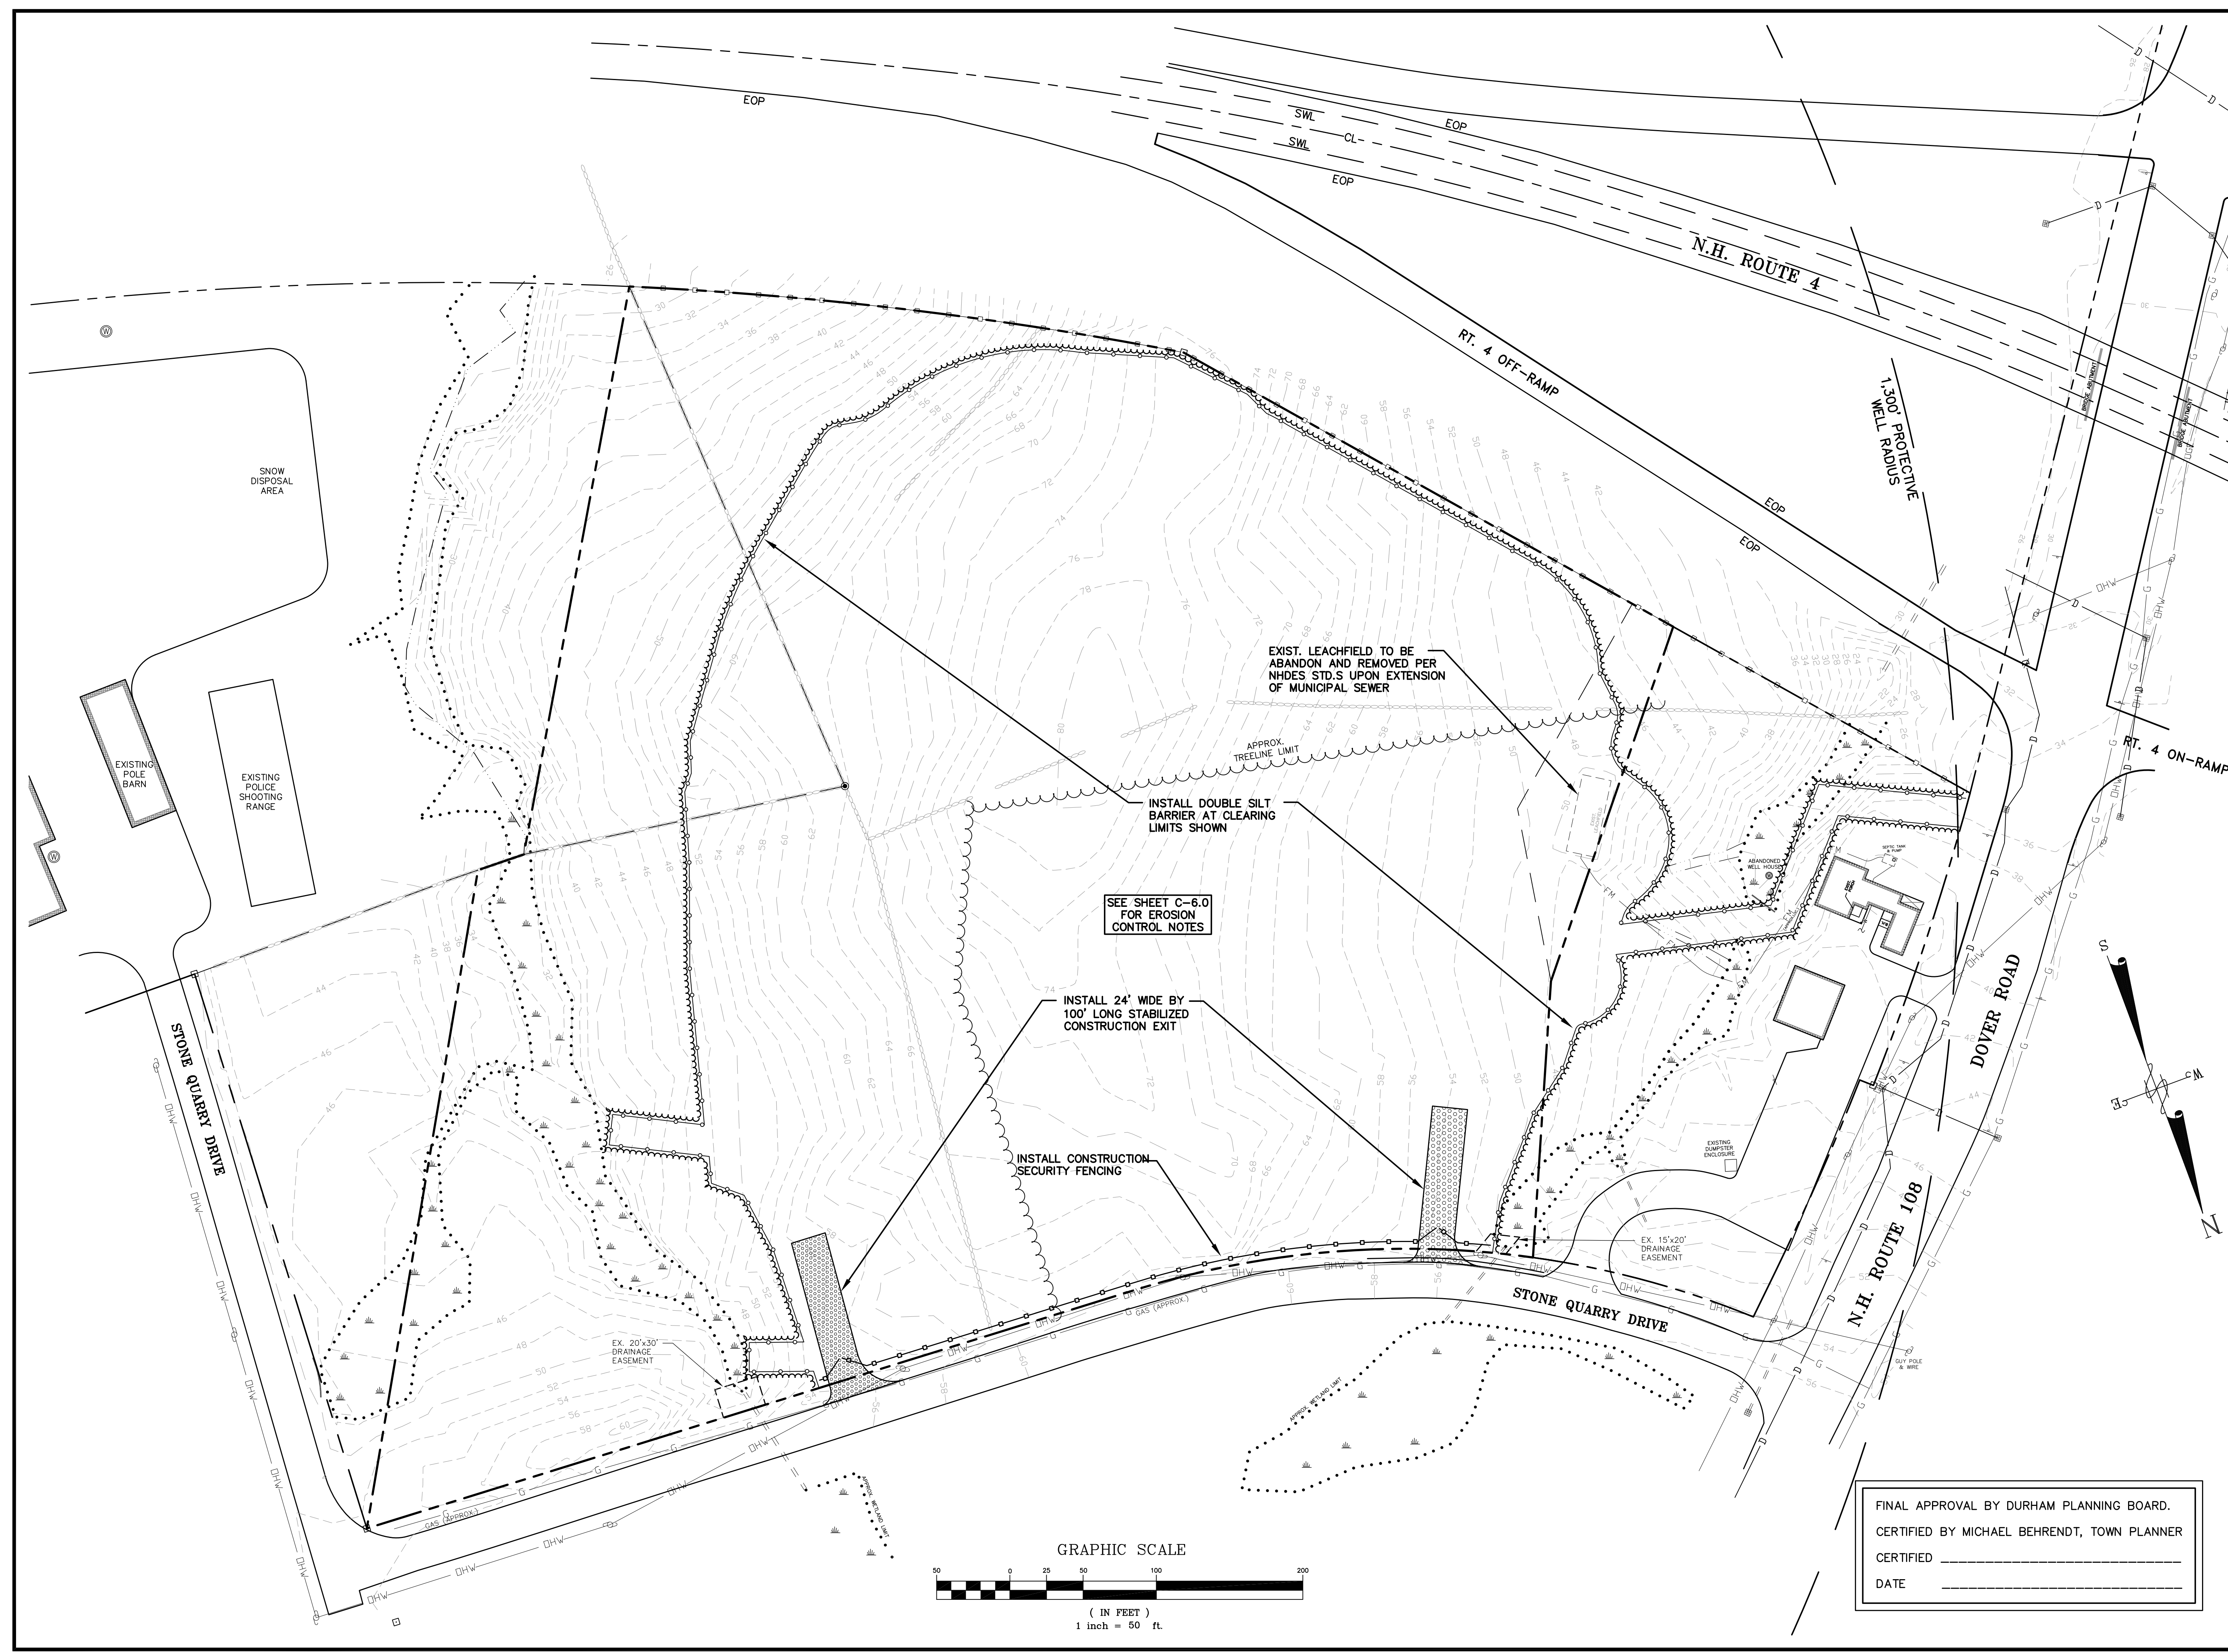

FINAL APPROVAL BY DURHAM PLANNING BOARD.  
CERTIFIED BY MICHAEL BEHRENDT, TOWN PLANNER  
CERTIFIED \_\_\_\_\_  
DATE \_\_\_\_\_

