
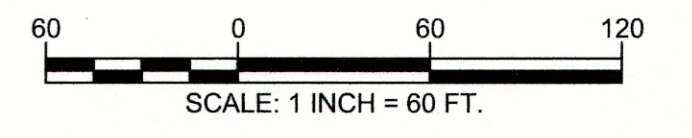


LOCATION MAP (n.t.s.)

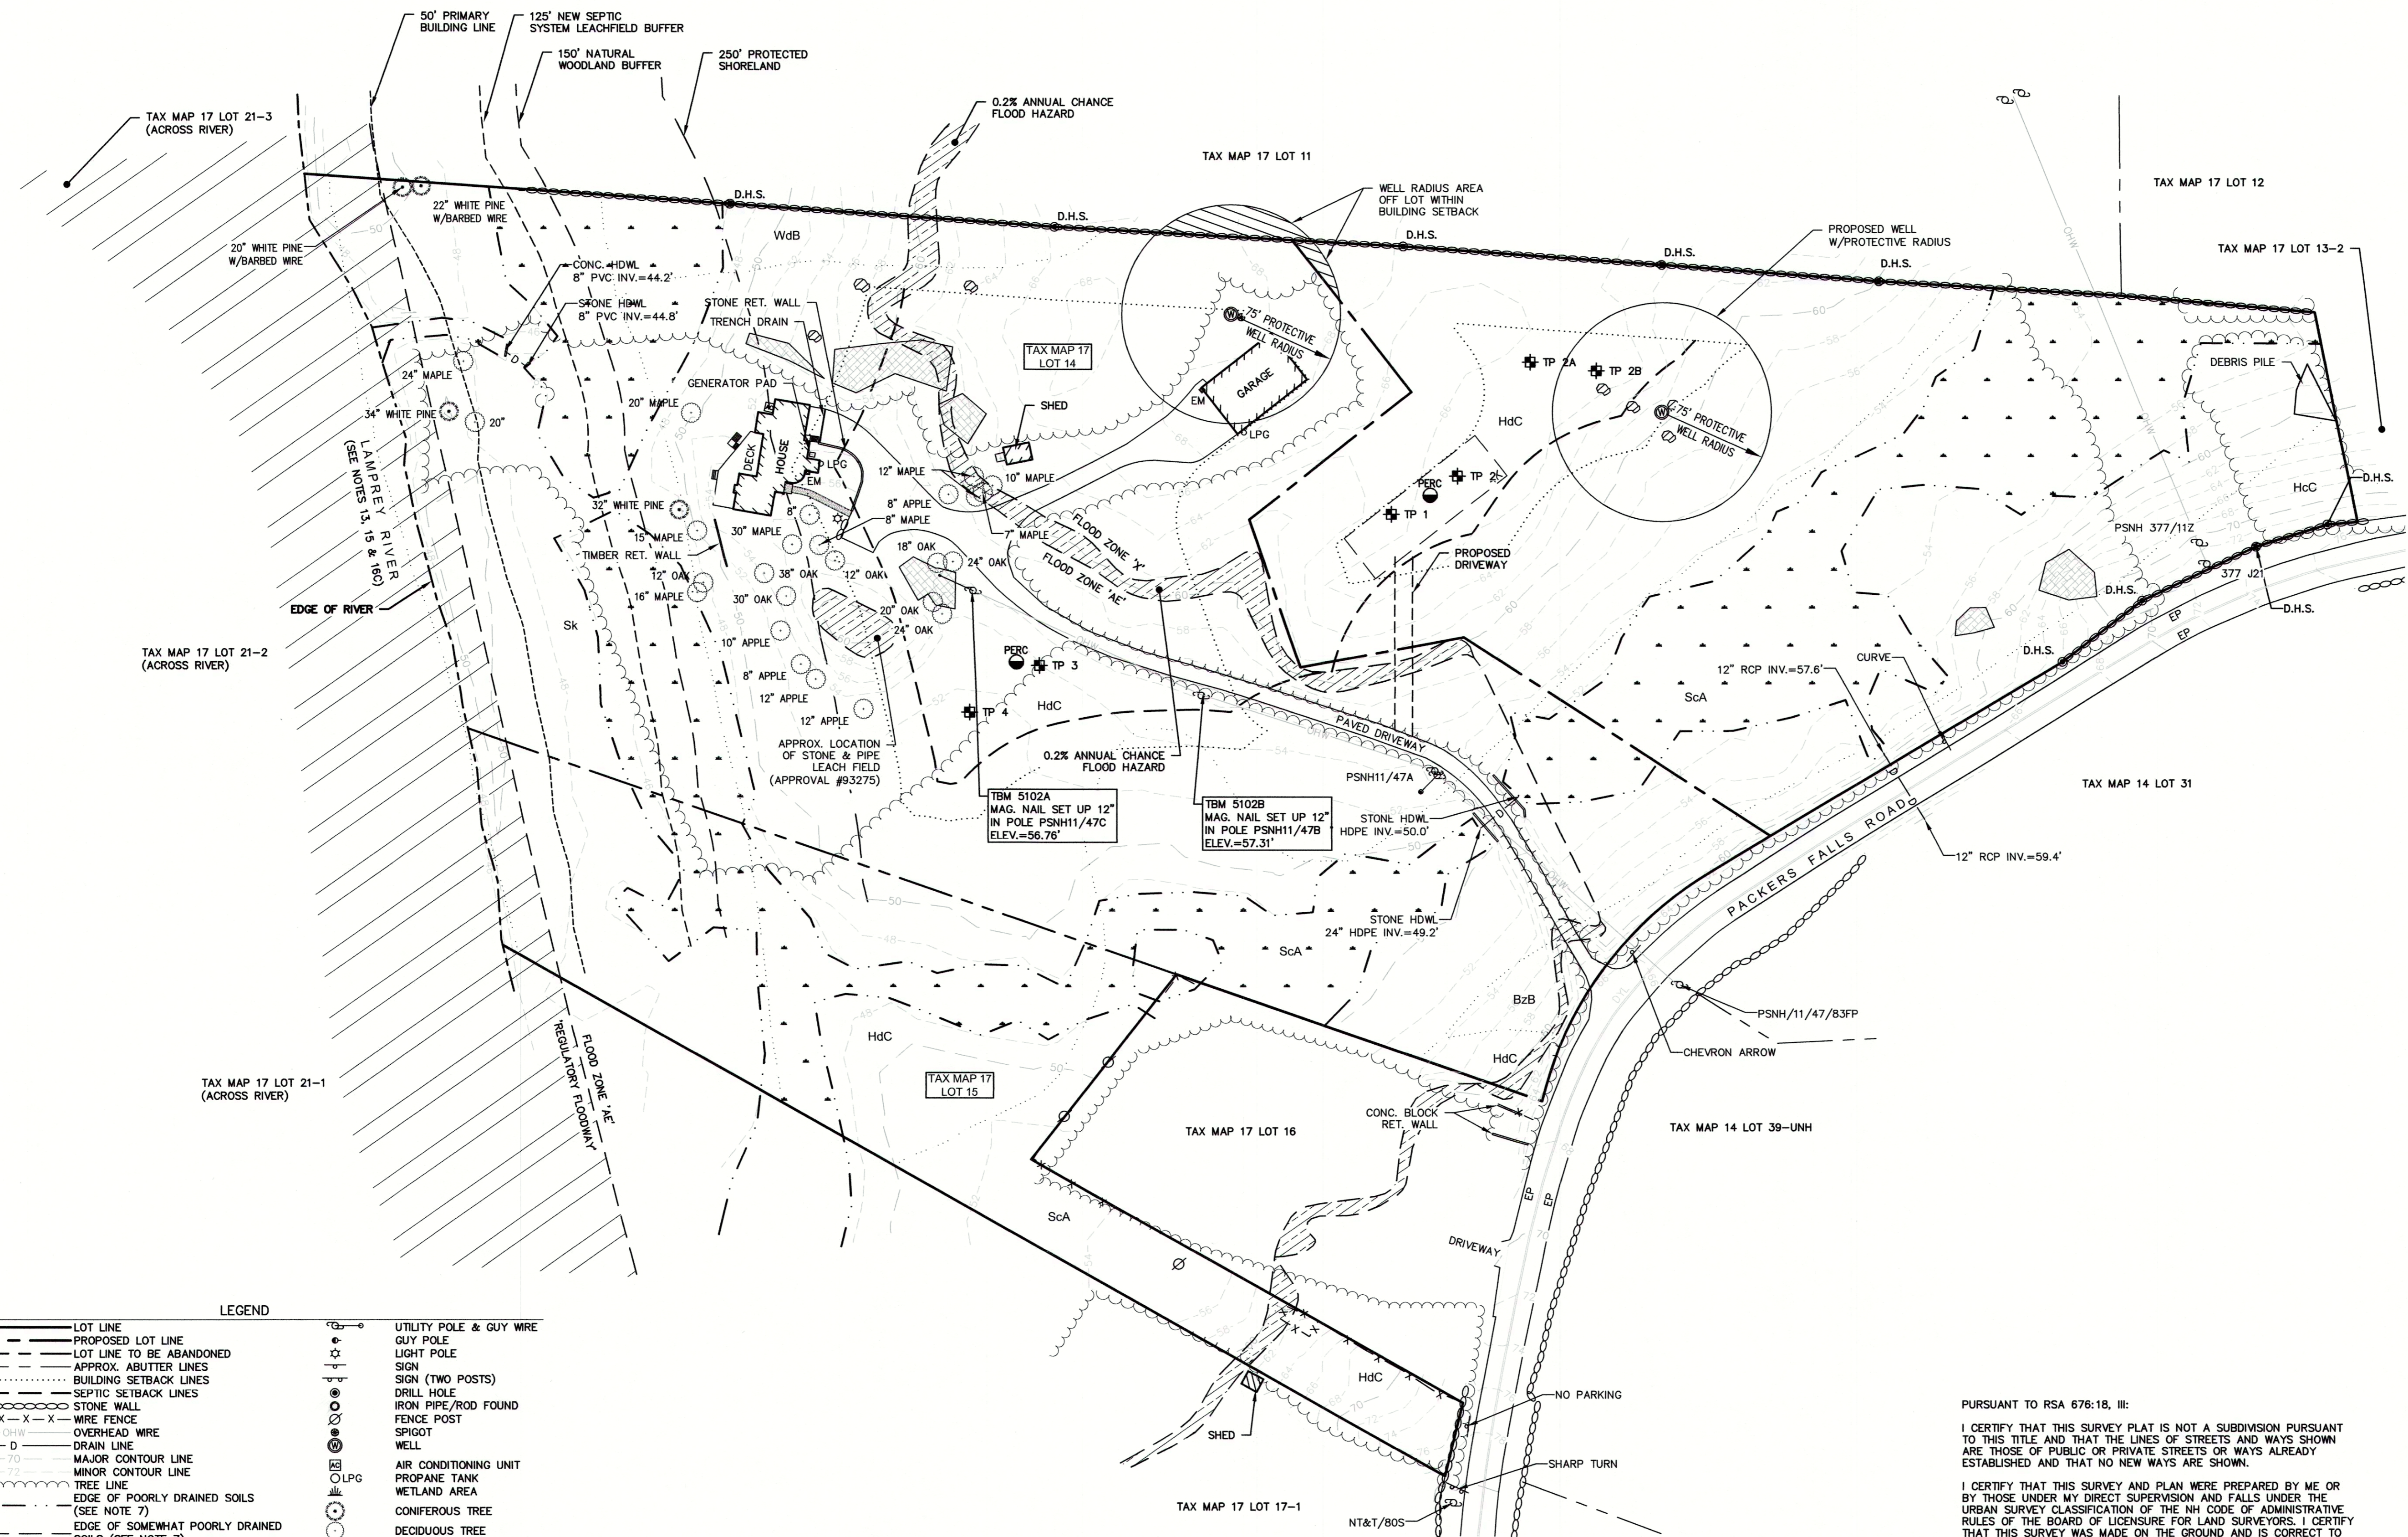


TOPOGRAPHIC PLAN
 LAND OF
DANIEL HUNTOON
 TAX MAP 17 LOTS 14 & 15
 PACKERS FALLS ROAD
 DURHAM, NEW HAMPSHIRE

NO.	DATE	DESCRIPTION	BY

DRAWN BY:	M.T.L.	DATE:	NOVEMBER 2017
CHECKED BY:	M.W.F.	DRAWING NO.:	5102A
JOB NO.:	5102	SHEET	2 OF 2

PURSUANT TO RSA 676:18, III:
 I CERTIFY THAT THIS SURVEY PLAN IS NOT A SUBMISSION PURSUANT TO THIS TITLE AND THAT THE LINES OF STREETS AND WAYS SHOWN ARE THOSE OF PUBLIC OR PRIVATE STREETS OR WAYS ALREADY ESTABLISHED AND THAT NO NEW WAYS ARE SHOWN.
 I CERTIFY THAT THIS SURVEY AND PLAN WERE PREPARED BY ME OR BY THOSE UNDER MY DIRECT SUPERVISION AND FALLS UNDER THE URBAN SURVEY CLASSIFICATION OF THE NH CODE OF ADMINISTRATIVE RULES OF THE BOARD OF LICENSURE FOR LAND SURVEYORS. I CERTIFY THAT THIS SURVEY WAS MADE ON THE GROUND AND IS CORRECT TO THE BEST OF MY KNOWLEDGE AND BELIEF. RANDOM TRAVERSE SURVEY BY TOTAL STATION, WITH A PRECISION GREATER THAN 1:15,000.

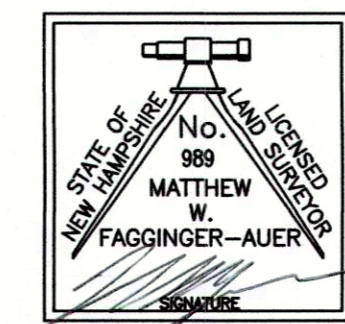

DATE: 6-21-18
 L.L.S. #824

THE CERTIFICATIONS SHOWN HEREON ARE INTENDED TO MEET REGISTRY OF DEED REQUIREMENTS AND ARE NOT A CERTIFICATION TO TITLE OR OWNERSHIP OF PROPERTY SHOWN. OWNERS OF ADJOINING PROPERTIES ARE ACCORDING TO CURRENT TOWN ASSESSORS RECORDS.

SHEET 2 NOT FOR RECORDING

- LEGEND**
- LOT LINE
 - - - PROPOSED LOT LINE
 - - - LOT LINE TO BE ABANDONED
 - - - APPROX. ABUTTER LINES
 - - - BUILDING SETBACK LINES
 - - - SEPTIC SETBACK LINES
 - O — O — STONE WALL
 - X - X - X - WIRE FENCE
 - - - OHW
 - - - DRAIN LINE
 - - - MAJOR CONTOUR LINE
 - - - MINOR CONTOUR LINE
 - - - TREE LINE
 - - - EDGE OF POORLY DRAINED SOILS (SEE NOTE 7)
 - - - EDGE OF SOMEWHAT POORLY DRAINED SOILS (SEE NOTE 7)
 - - - MODERATELY WELL DRAINED SOILS OR BETTER (SEE NOTE 7)
 - - - FLOOD LINE (SEE NOTE 8)
 - - - 0.2% ANNUAL CHANCE FLOOD HAZARD
 - - - BRICK
 - - - HgC
 - UTILITY POLE & GUY WIRE
 - GUY POLE
 - LIGHT POLE
 - SIGN (TWO POSTS)
 - DRILL HOLE
 - IRON PIPE/ROD FOUND
 - FENCE POST
 - SPIGOT
 - WELL
 - AIR CONDITIONING UNIT
 - PROPANE TANK
 - WETLAND AREA
 - CONIFEROUS TREE
 - DECIDUOUS TREE
 - ROCK/BOULDER
 - LEDGE OUTCROP
 - TYP.
 - D.H.F.
 - D.H.S.
 - S.S.F.
 - HDWL
 - CONC.
 - RET.
 - DOUBLE YELLOW LINE
 - EDGE OF PAVEMENT
 - ELECTRIC METER
 - TEST PIT