


First Floor Plan

Scale: 1/8" = 1'-0"

Alpha Tau Omega- University of New Hampshire
 Durham, New Hampshire

08.14.2020



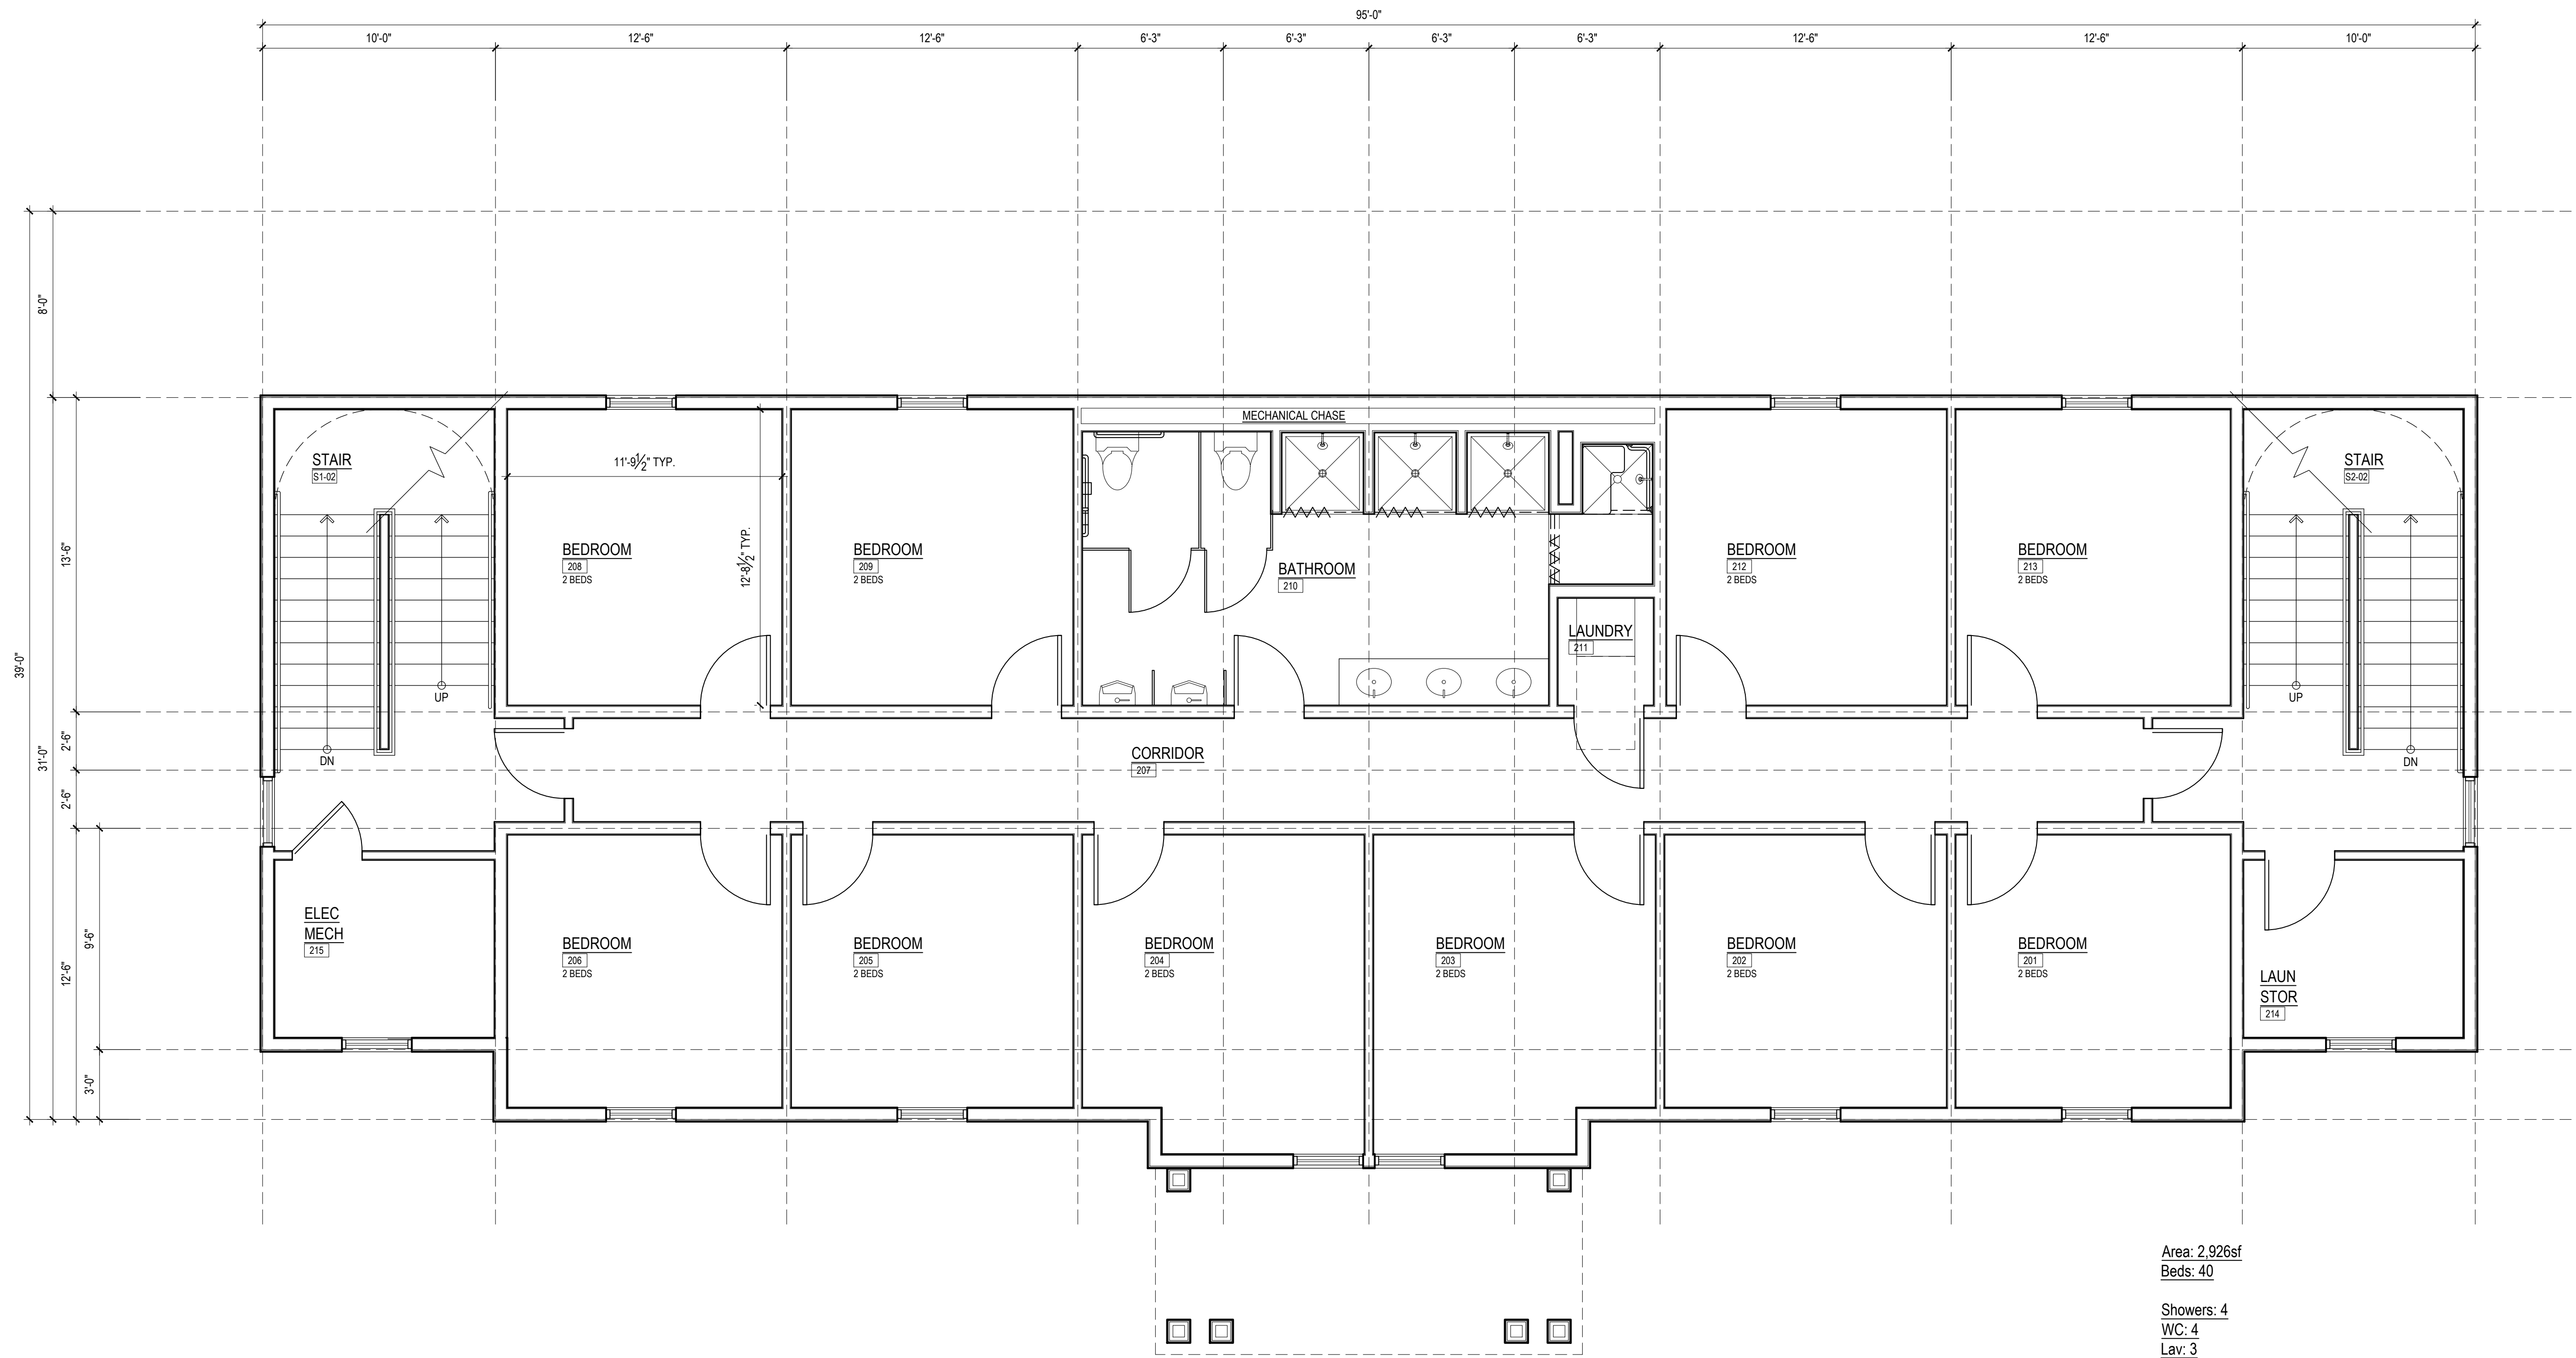

Area: 2,926sf
 Beds: 40
 Showers: 4
 WC: 4
 Lav: 3


Second Floor Plan

Scale: 1/8" = 1'-0"

Alpha Tau Omega- University of New Hampshire
 Durham, New Hampshire

08.14.2020



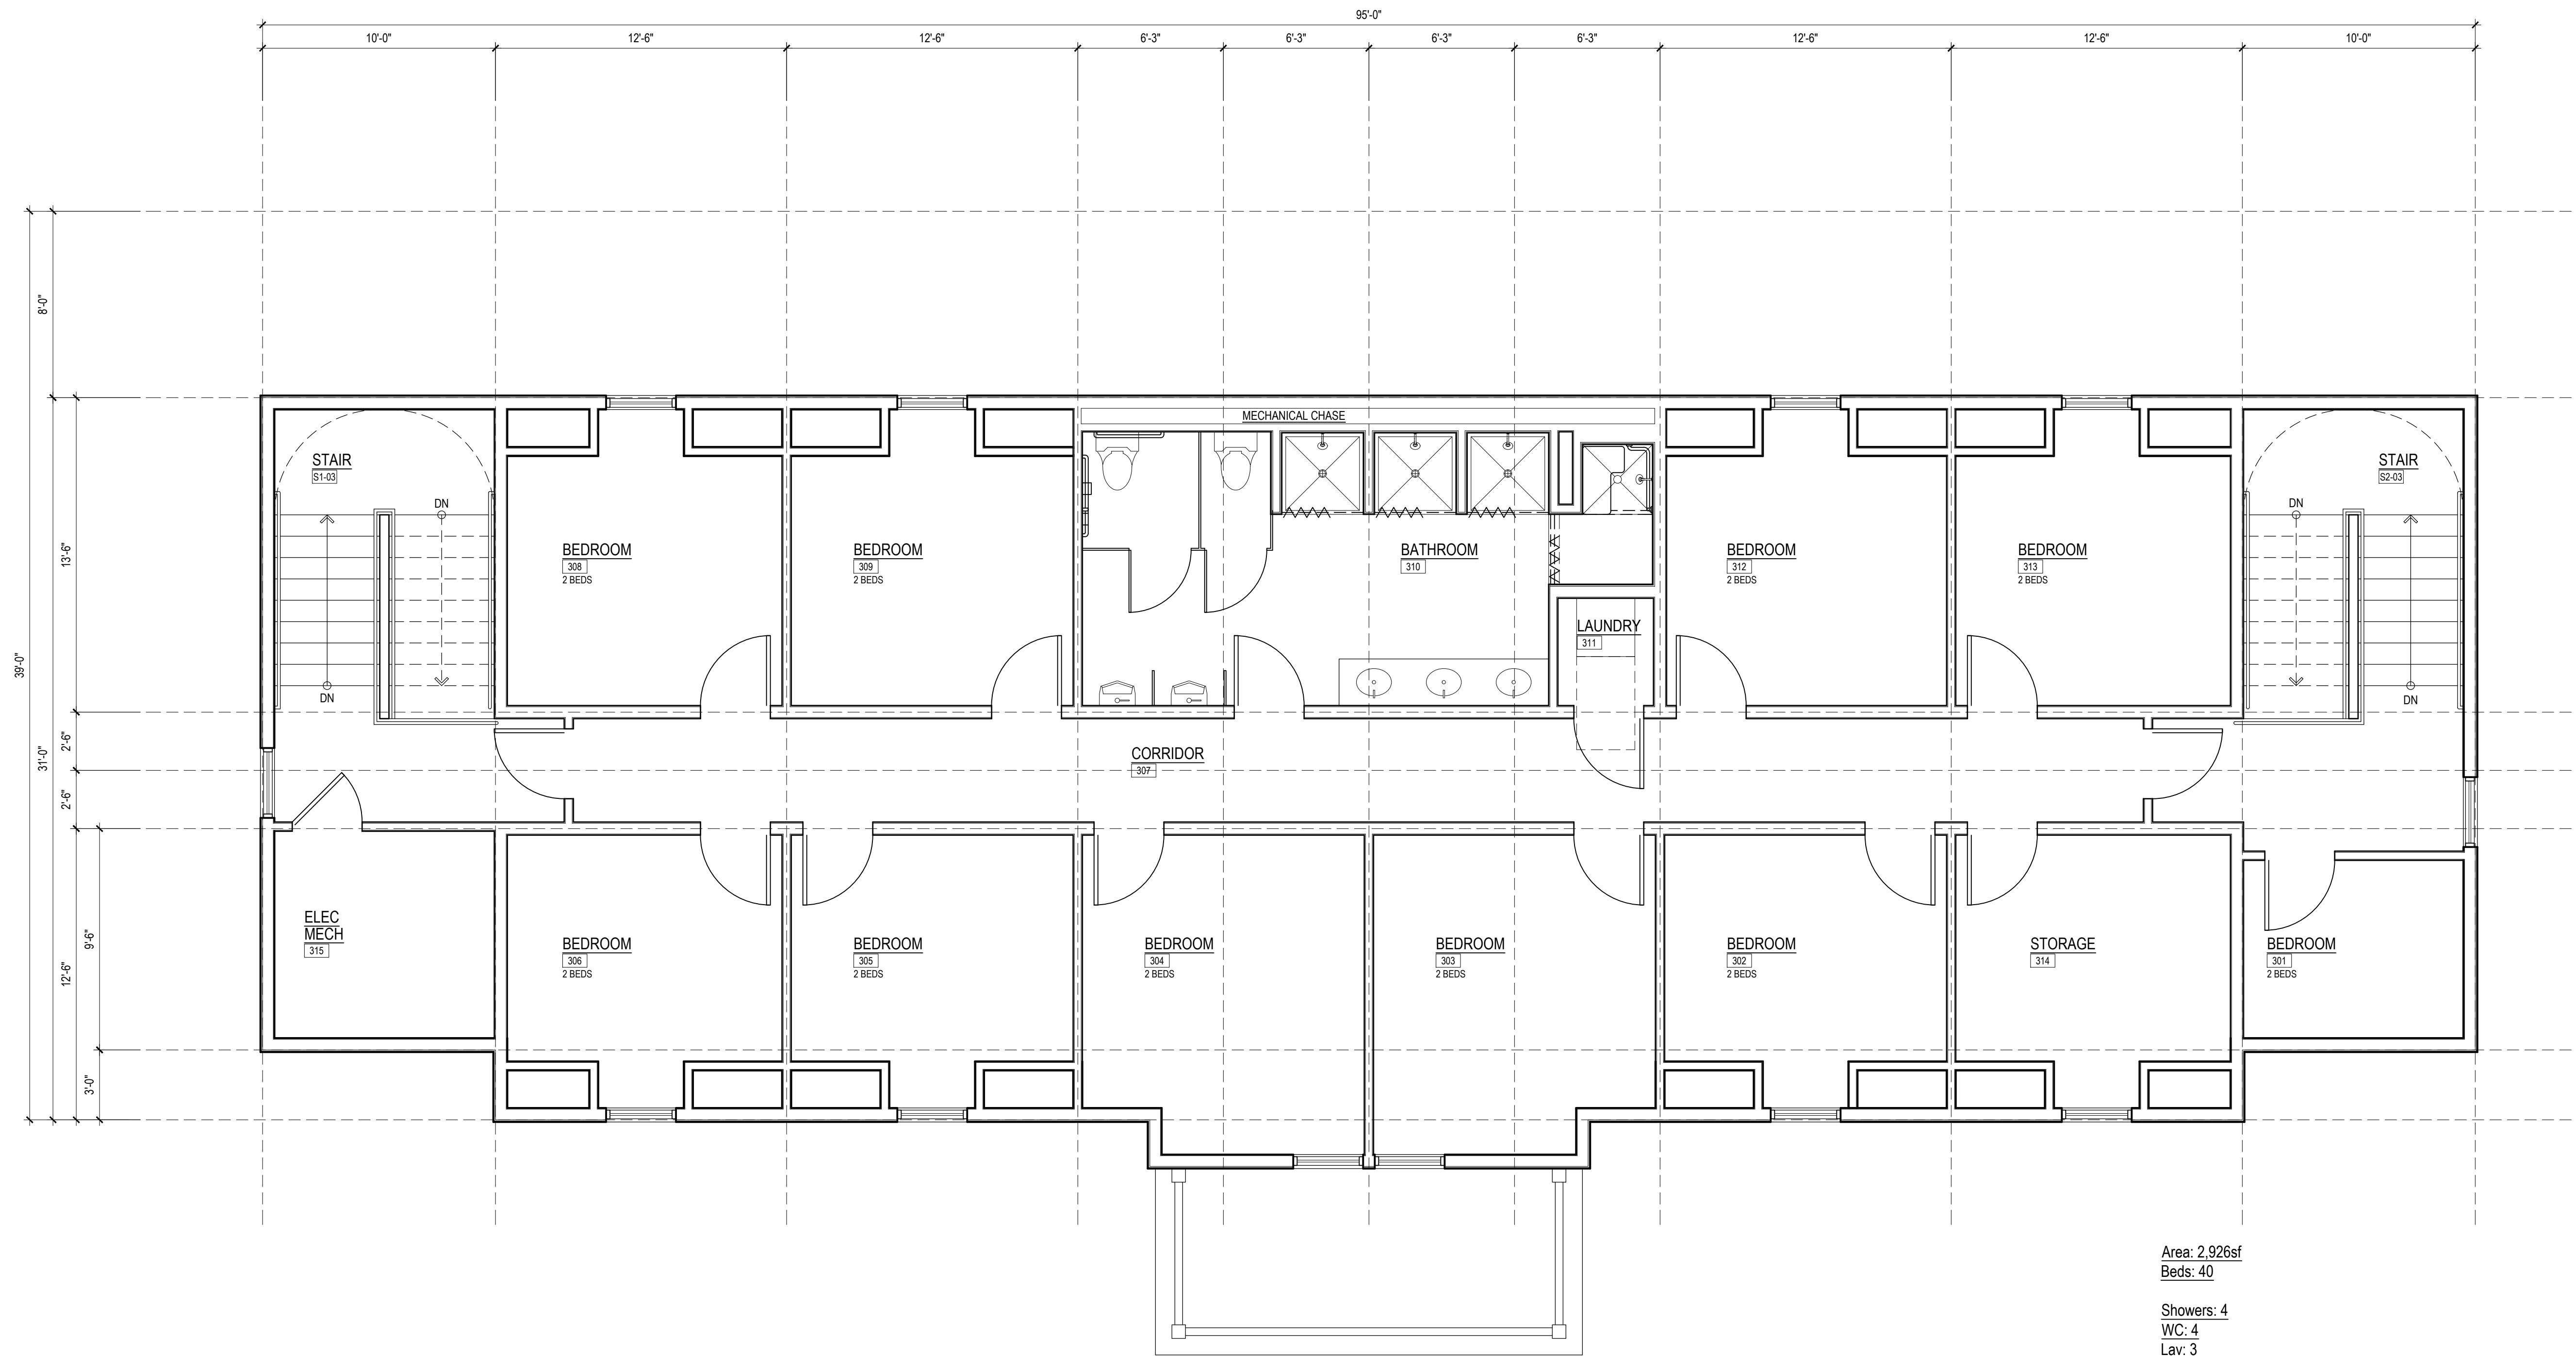

Area: 2,926sf
 Beds: 40
 Showers: 4
 WC: 4
 Lav: 3

Third Floor Plan

Scale: 1/8" = 1'-0"

Alpha Tau Omega- University of New Hampshire
 Durham, New Hampshire

08.14.2020





Front Elevation

Alpha Tau Omega- University of New Hampshire
Durham, New Hampshire

08.14.2020



Front Elevation

Alpha Tau Omega- University of New Hampshire
Durham, New Hampshire

08.14.2020



KRITTENBRINK
Architecture LLC