



CAMPUS MAP

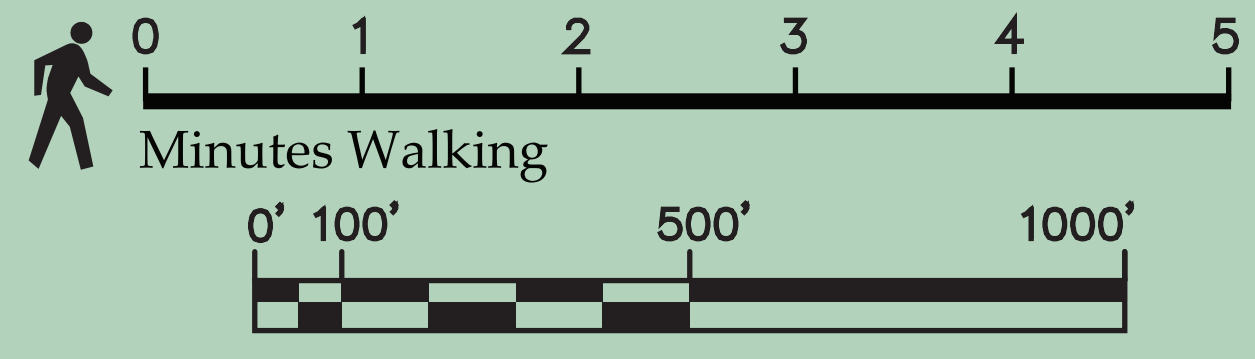


As Amended, July 2019

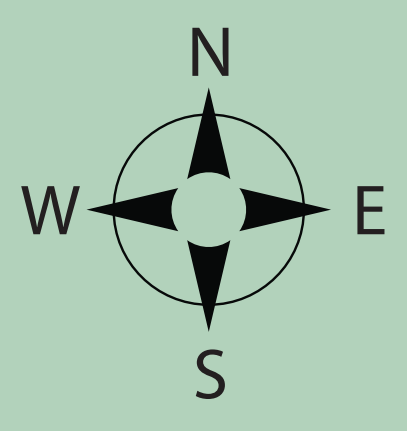

**PROPOSED
HSSC SITE**



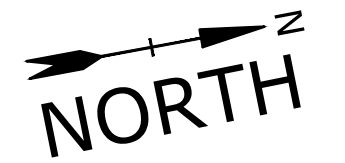

DRAFT

BID DOCUMENTS

UNH HEALTH SCIENCES SIMULATION CENTER

University of New Hampshire


Durham, New Hampshire

MARK	DATE	DESCRIPTION
PROJECT NO:	U0135-053	
DATE:	10/24/2020	
FILE:	U-0135-053_C-SITE.dwg	
DRAWN BY:	EGD/BKC	
CHECKED BY:	JMP	
APPROVED BY:	BLM	


SITE PLAN

SCALE: AS SHOWN

C-201

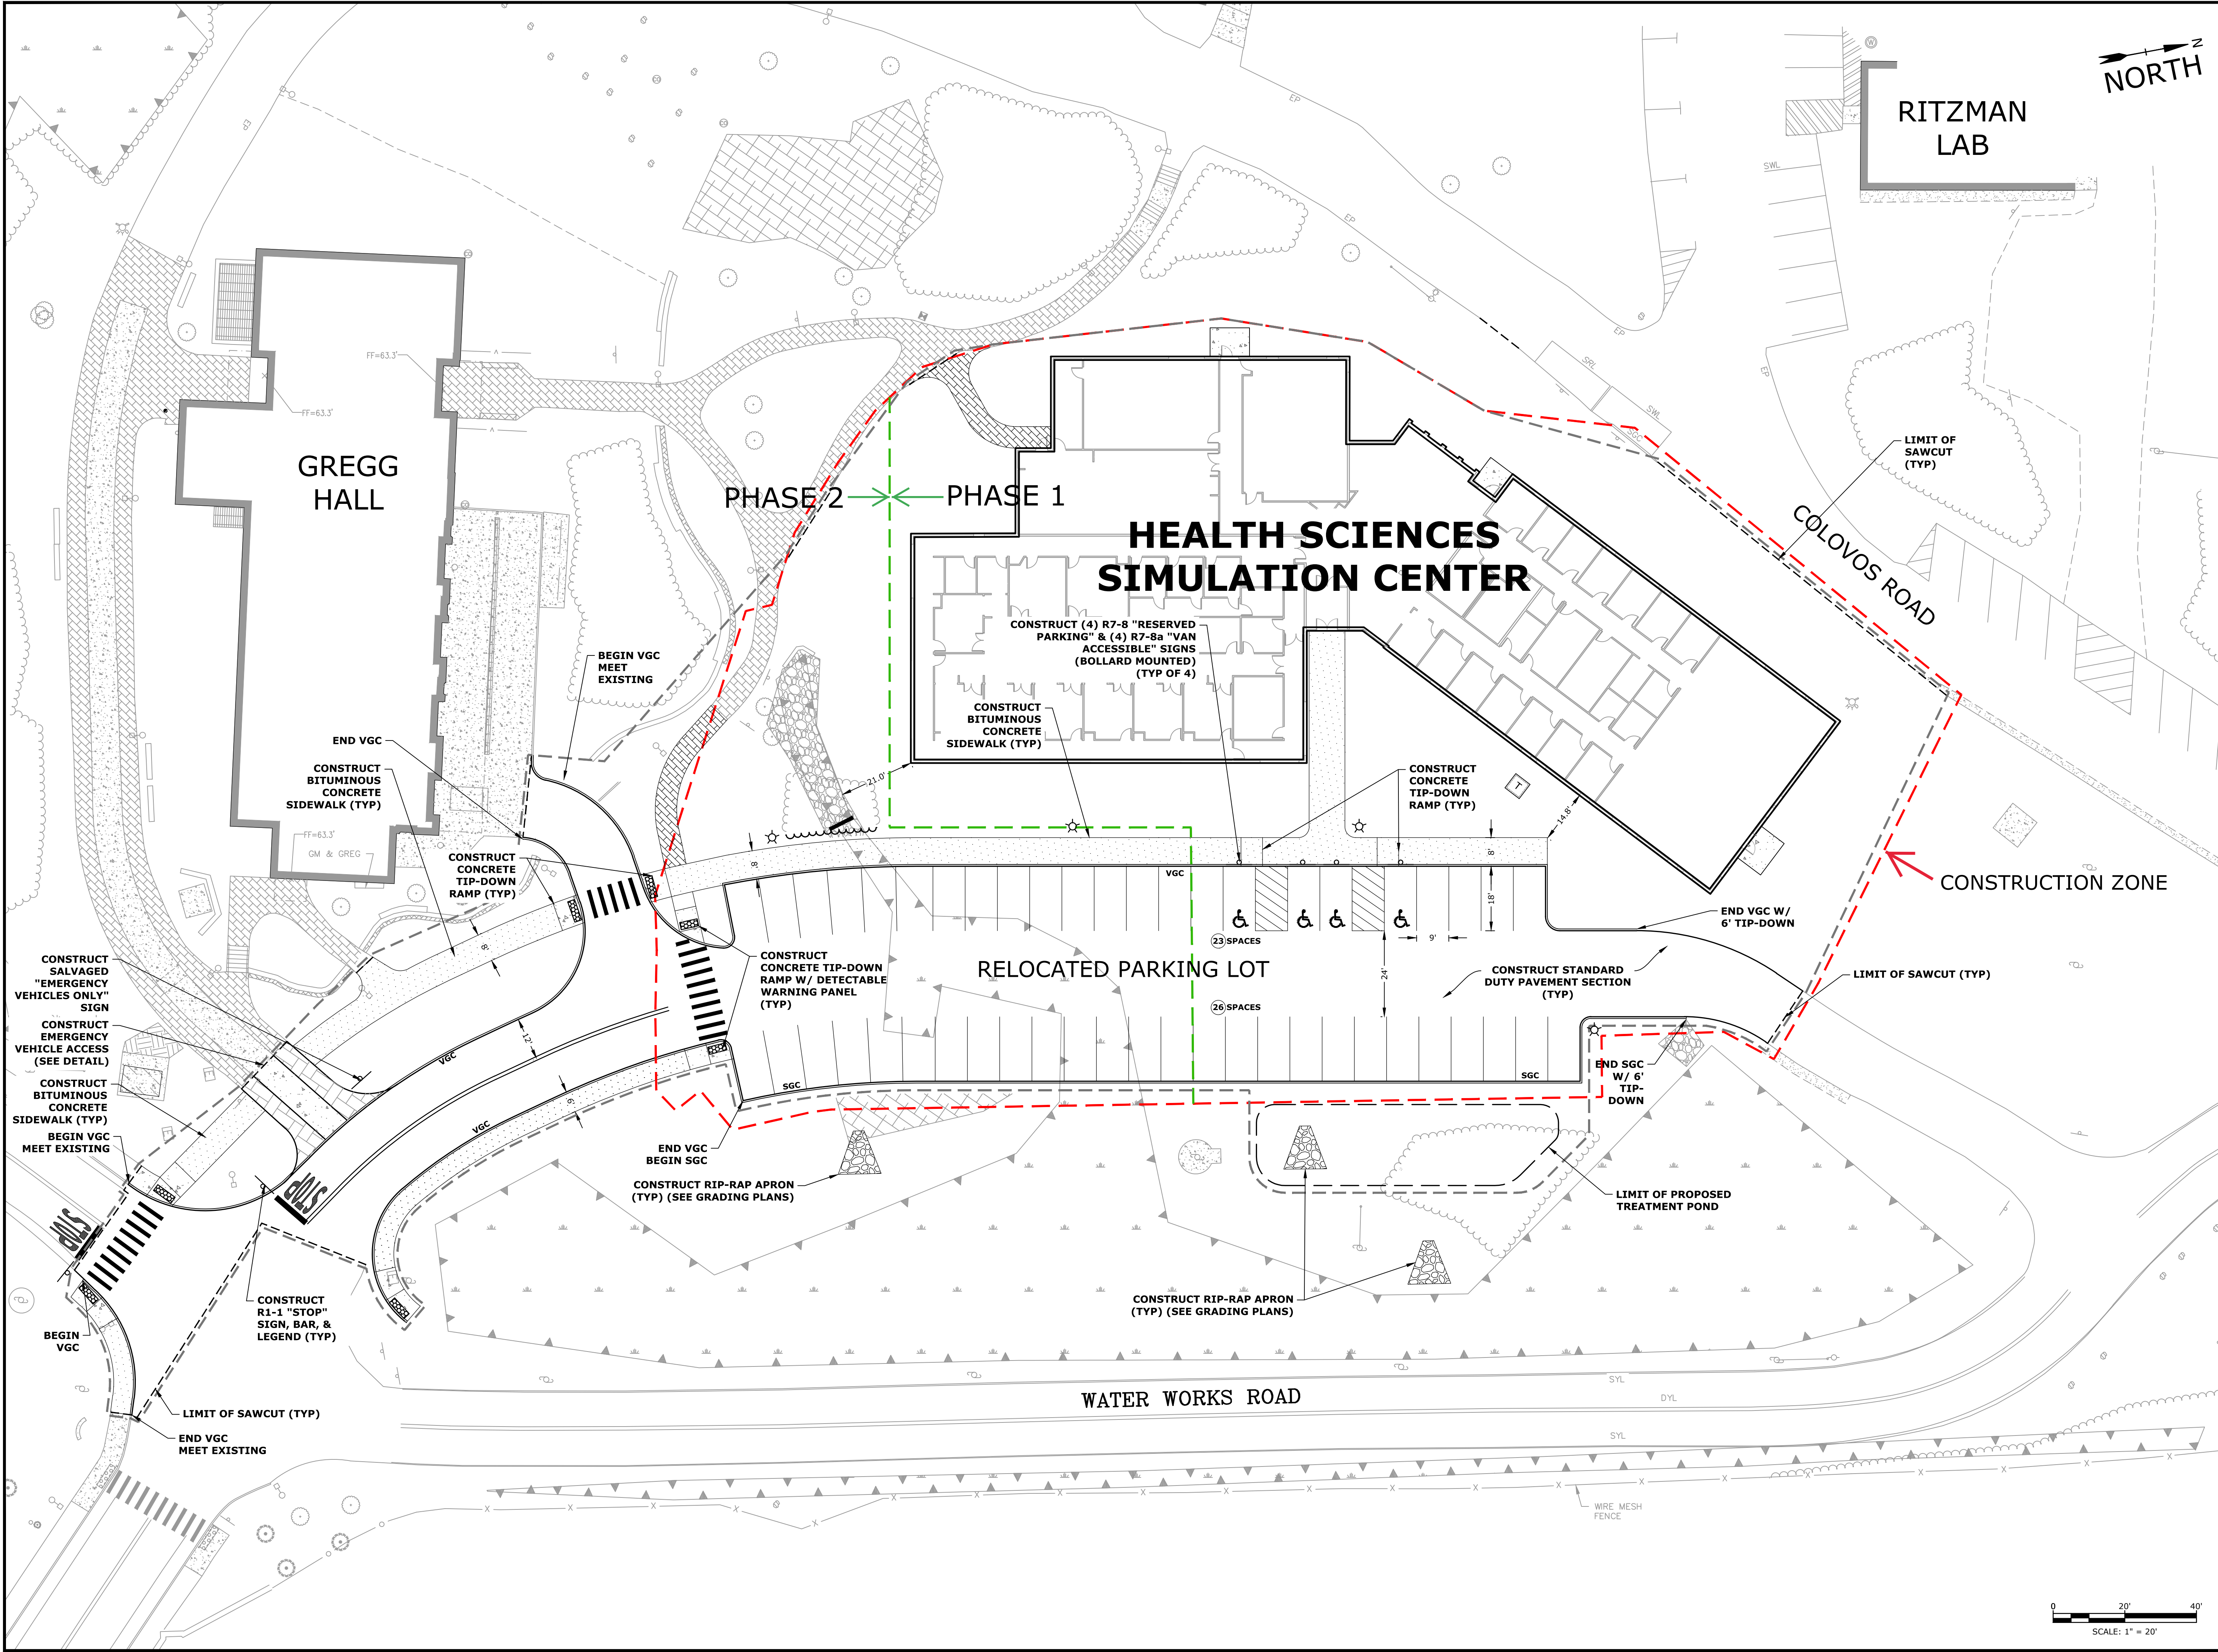

Last Saved: 9/15/2020 12:21pm By: bource
 Plotted On: Sep 15, 2020 12:21pm
 Tighe & Bond: \\tgbond.com\DrawData\Projects\U0135 UNH General\U-0135-053 Sciences Simulation Center\Drawings_Figures\AutoCAD\Sheet\U-0135-053_C-SITE.dwg

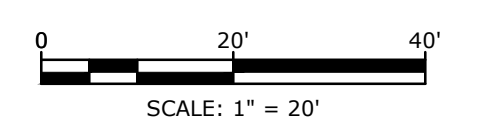


MARK	DATE	DESCRIPTION
PROJECT NO:	U0135-053	
DATE:	9/24/2020	
FILE:	U-0135-053_C-GRAD.dwg	
DRAWN BY:	EGD/BKC	
CHECKED BY:	JMP	
APPROVED BY:	BLM	

GRADING, DRAINAGE, EROSION CONTROL, AND UTILITIES PLAN

SCALE: AS SHOWN

C-301

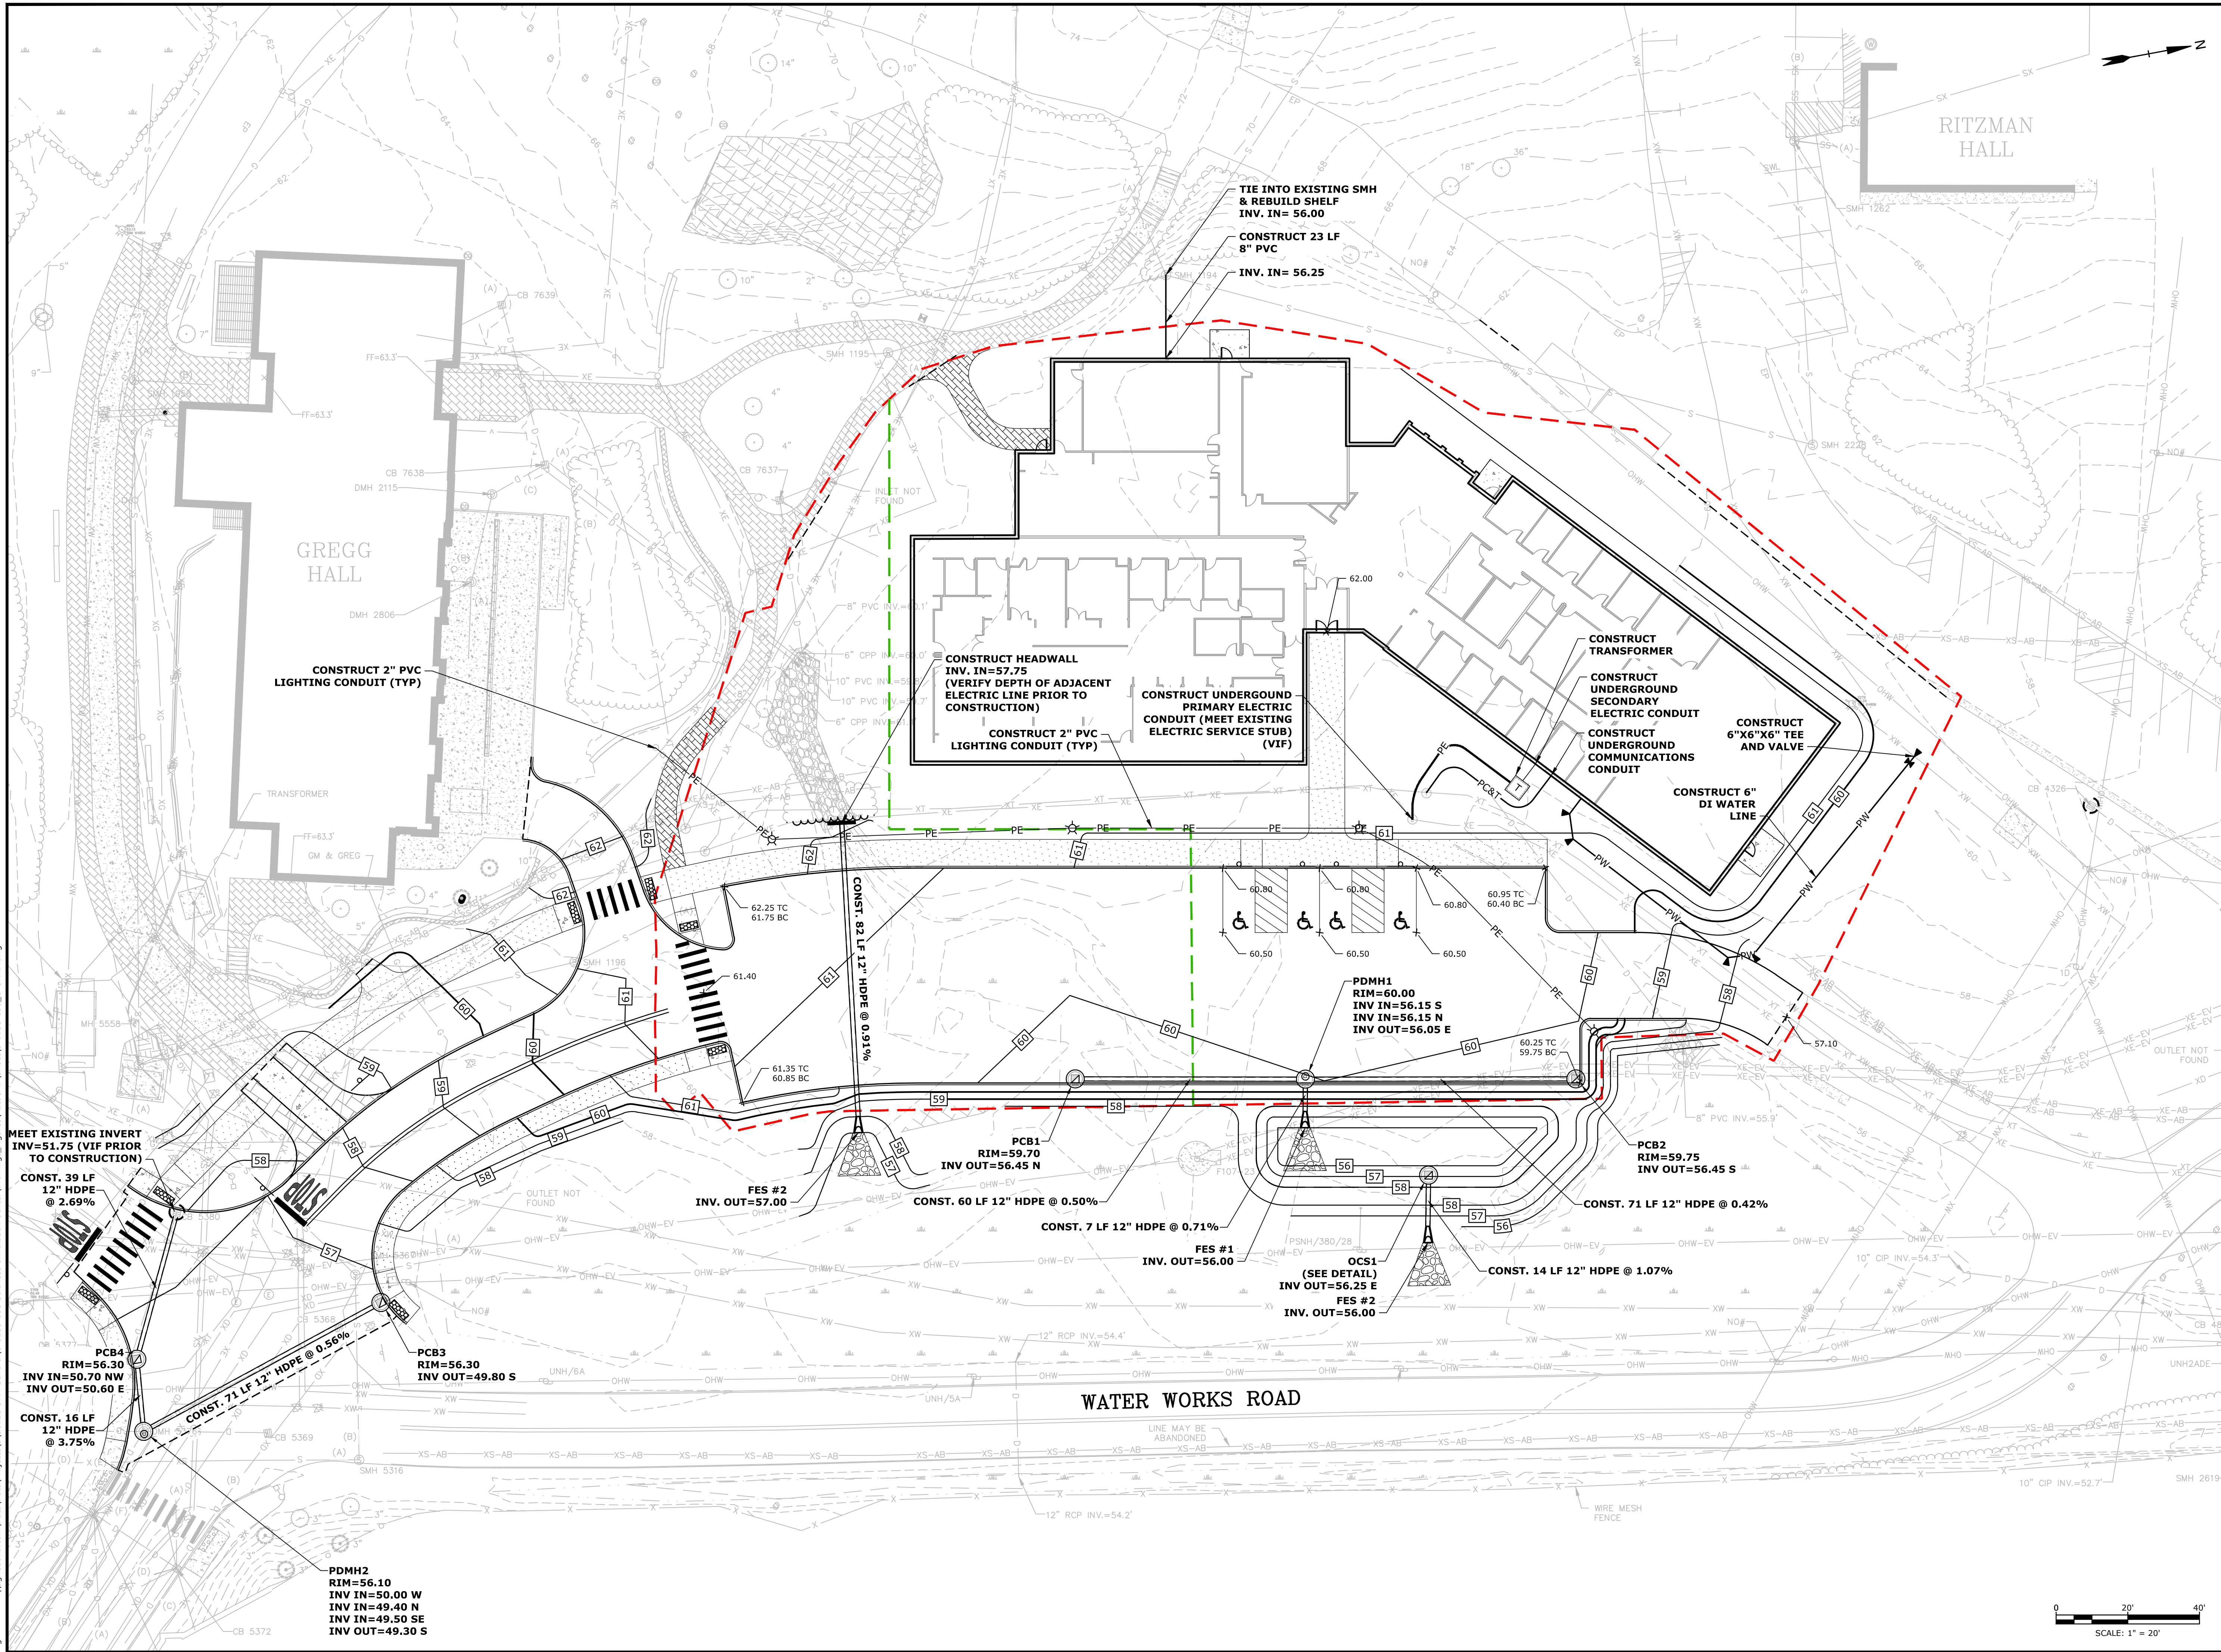

Last Saved: 9/15/2020
 Plotted On: Sep 15, 2020 4:26pm By: bource
 Tighe & Bond: \\tighetbond.com\Data\Bldg\Projects\U0135-053\Unh\General\U-0135-053_Sciences Simulation Center\Drawings_Figures\AutoCAD\Sheets\U-0135-053_C-GRAD.dwg

GROUP INSTRUCTION GI =H9
clinical skills lab,
fundamentals lab, and
classroom




G=A I @5H=CB GI =H9
%&'YI Ua 'fccca g'd'i g'
gi ddcfh'gdUWg

VIEW FROM THE EAST



VIEW FROM THE WEST

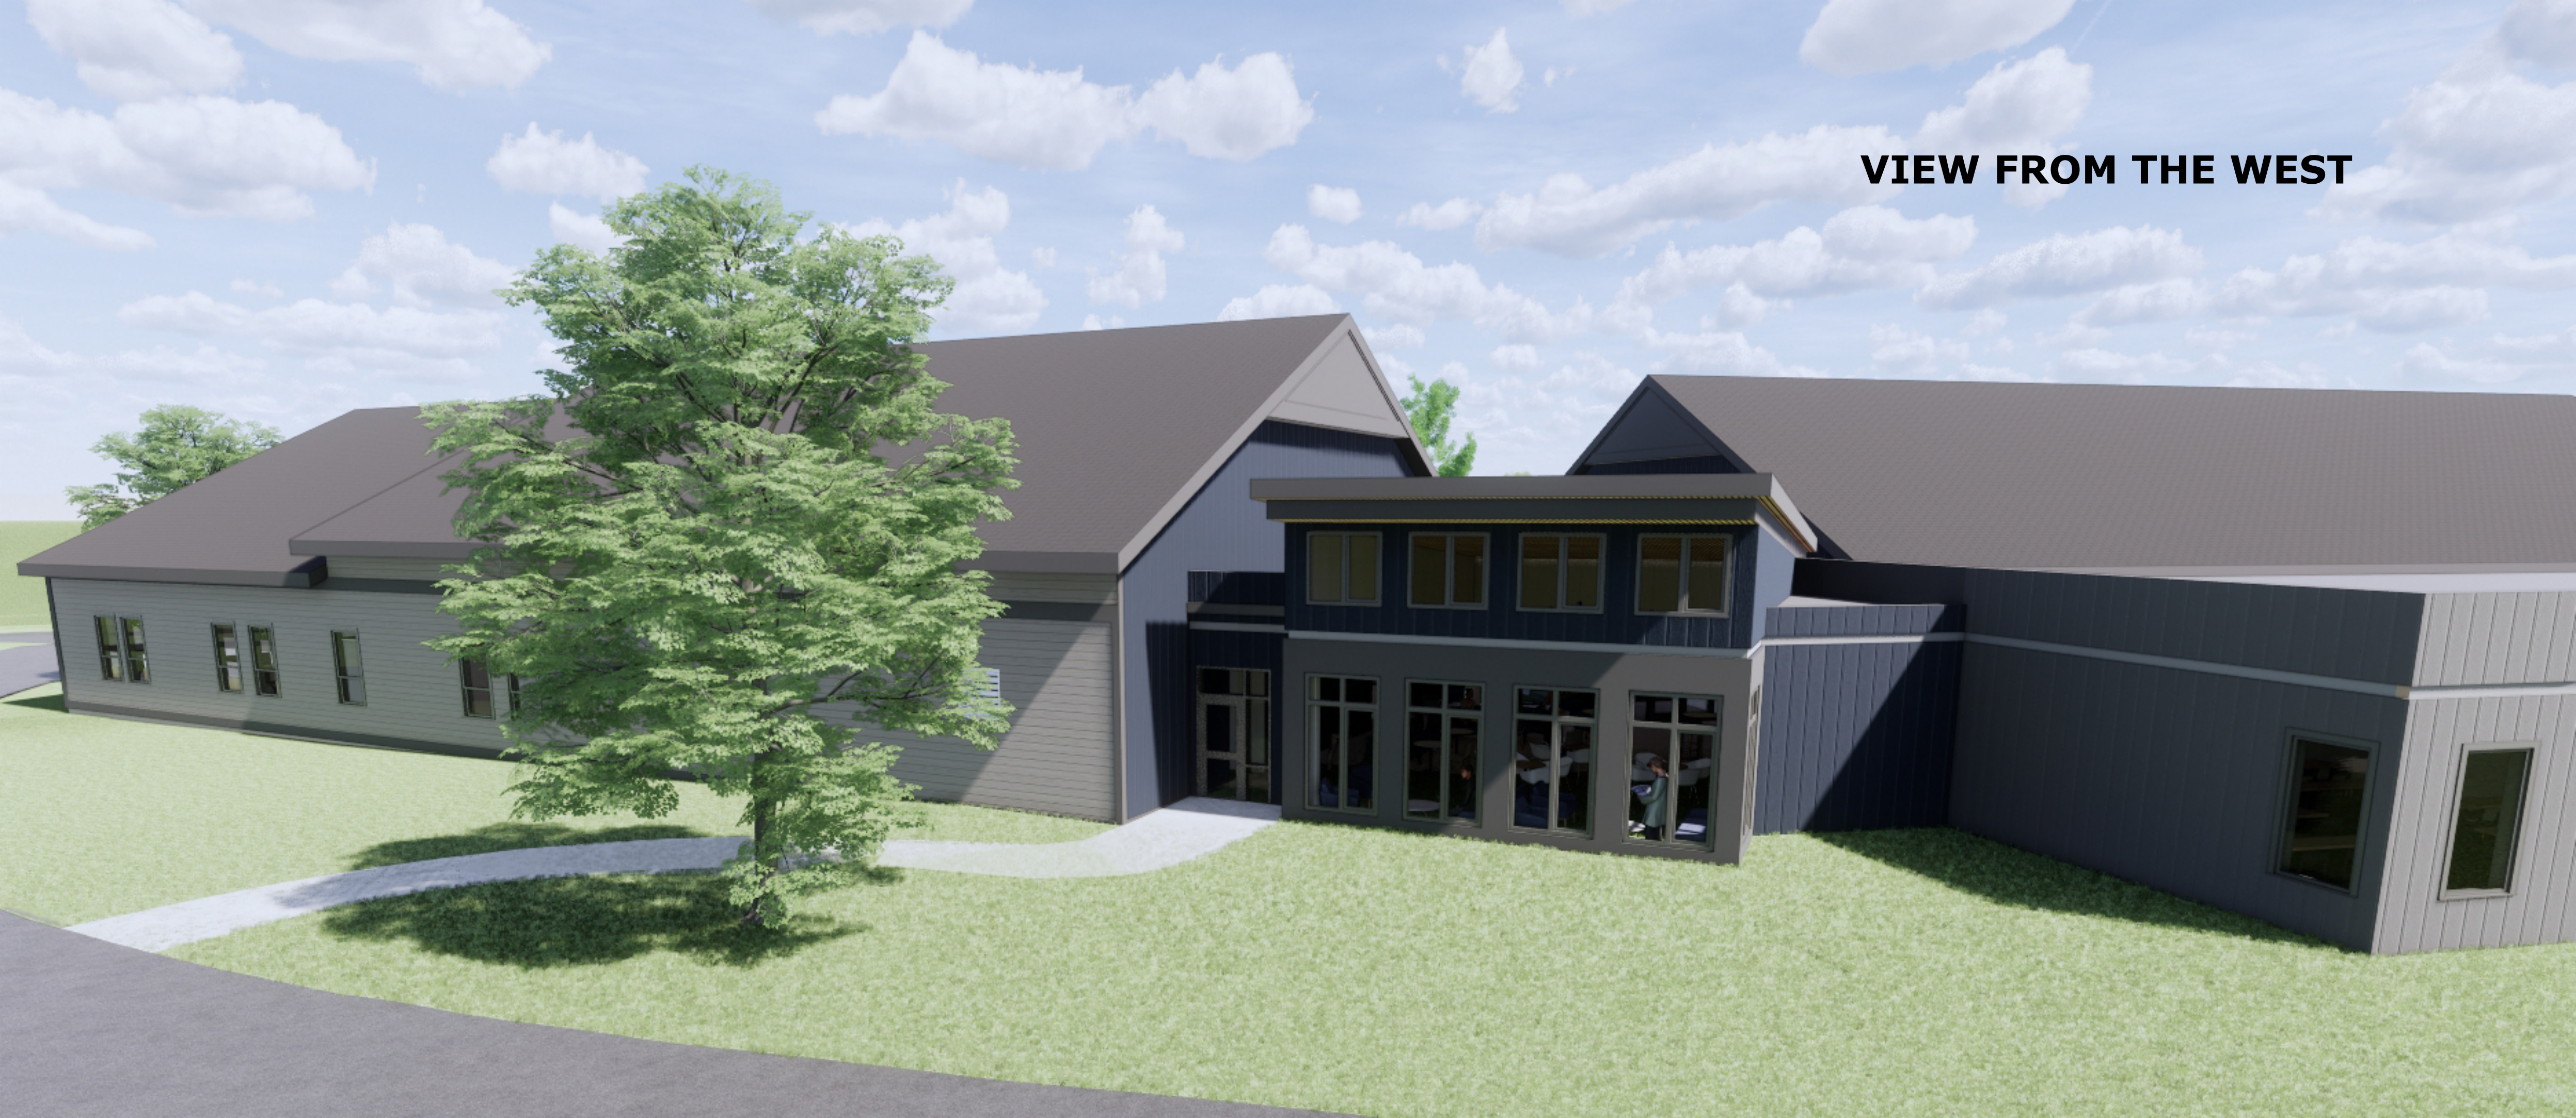

STUDENT COMMONS



FUNDAMENTALS LAB



TYPICAL SIMULATION EXAM ROOM



SIMULATION CONTROL CENTER

